


ISSUED FOR DATE	
BIO PK #1 100 CD	10.06.08
50% PROGRESS	10.24.08
BIO PK #1 80 CD	12.01.08
BIO PK #1 100 CD	02.16.09
BIO PK #2 100 CD	03.26.09
100% CD	05.08.09
CD-4	04.15.10
ASH-10	08.15.10

SANFORD CONSORTIUM FOR REGENERATIVE MEDICINE

2880 TORREY PINES SCENIC DRIVE
LA JOLLA, CALIFORNIA 92037

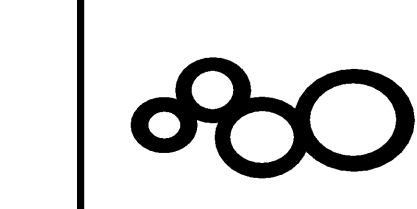

CONSULTANT

Larkford Phelps Consortium LLC
440 Broadway, Denver, CO 80202
303.733.1800
www.larkfordphelps.com

FENTRESS ARCHITECTS
410 Broadway, Denver, CO 80202
303.733.1800
www.fentressarchitects.com


DAVIS
2001 Fifth Avenue, San Diego, CA 92101

STAMP

SHEET NAME
LEVEL 4 RCP - ZONE 1

DRAWN BY: Author
PROJECT # 200725.000
SHEET NUMBER

A3241

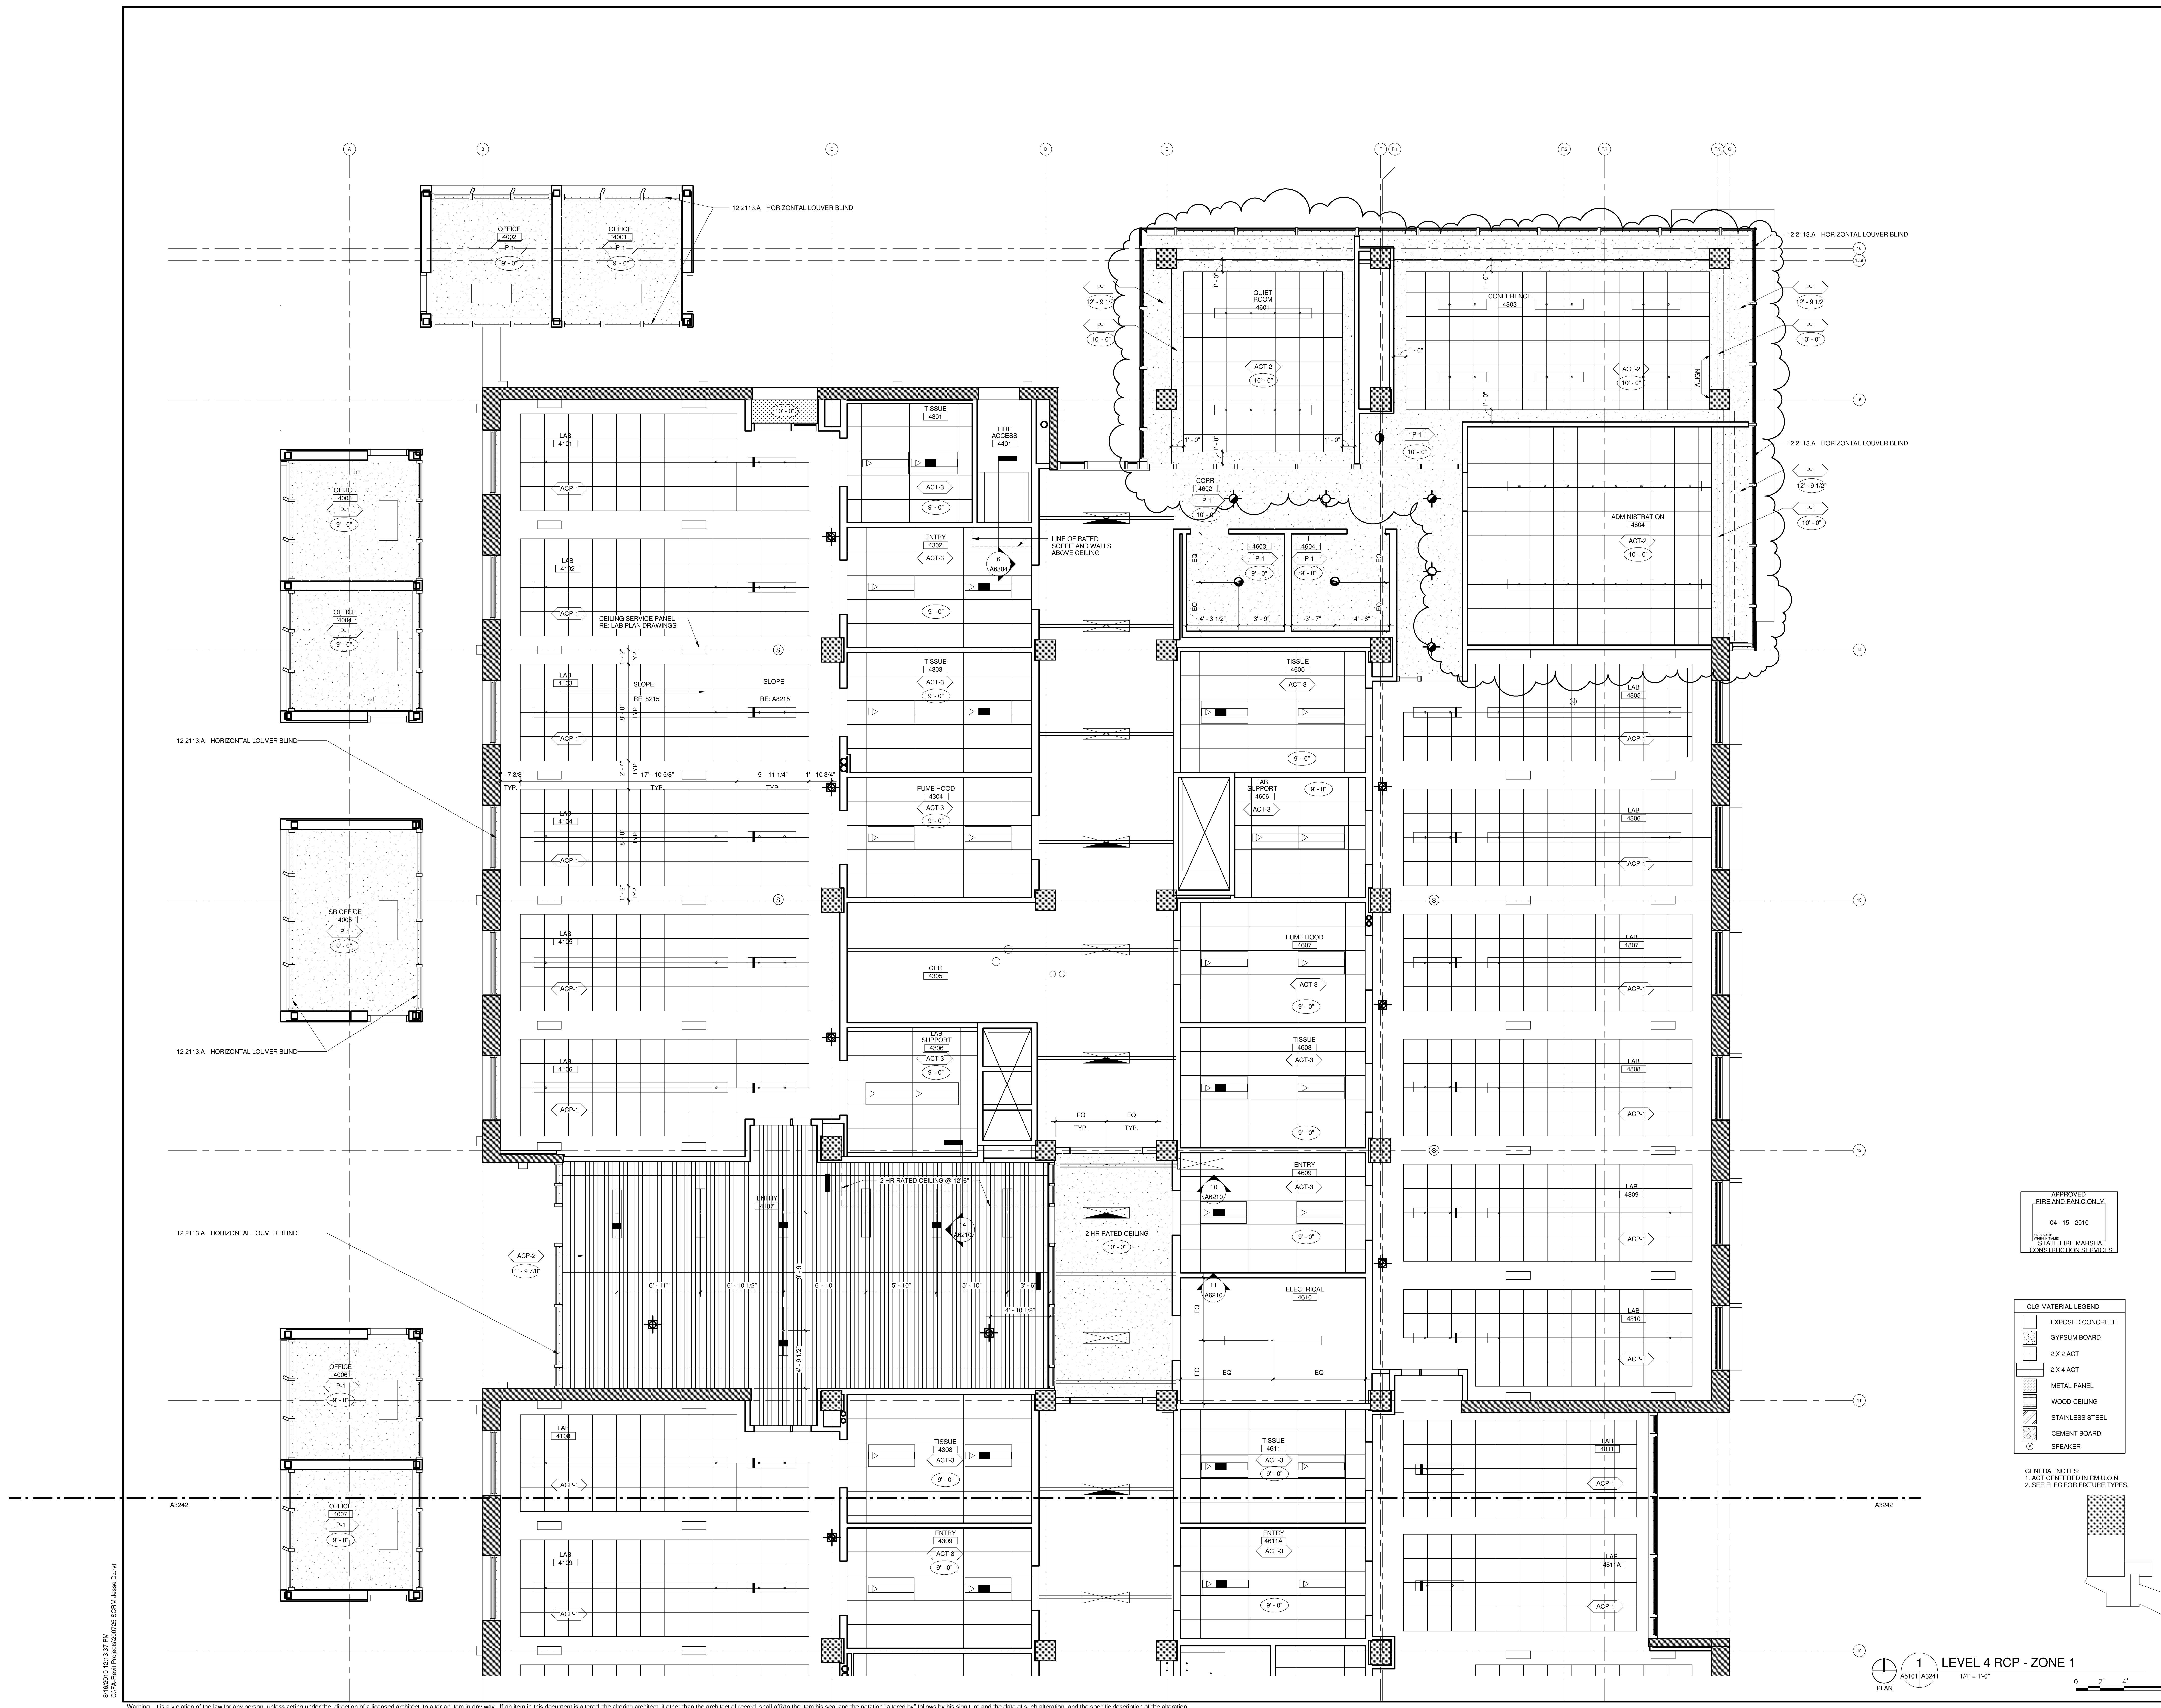

B:\152010 12-13-07 PM
C:\Fentress\Projects\200725 SCRM Asses DL.rvt

Warning: It is a violation of the law for any person, unless acting under the direction of a licensed architect, to alter an item in any way. If an item in this document is altered, the altering architect, if other than the architect of record, shall affix the item his seal and the notation "altered by" followed by his signature and the date of such alteration, and the specific description of the alteration.