



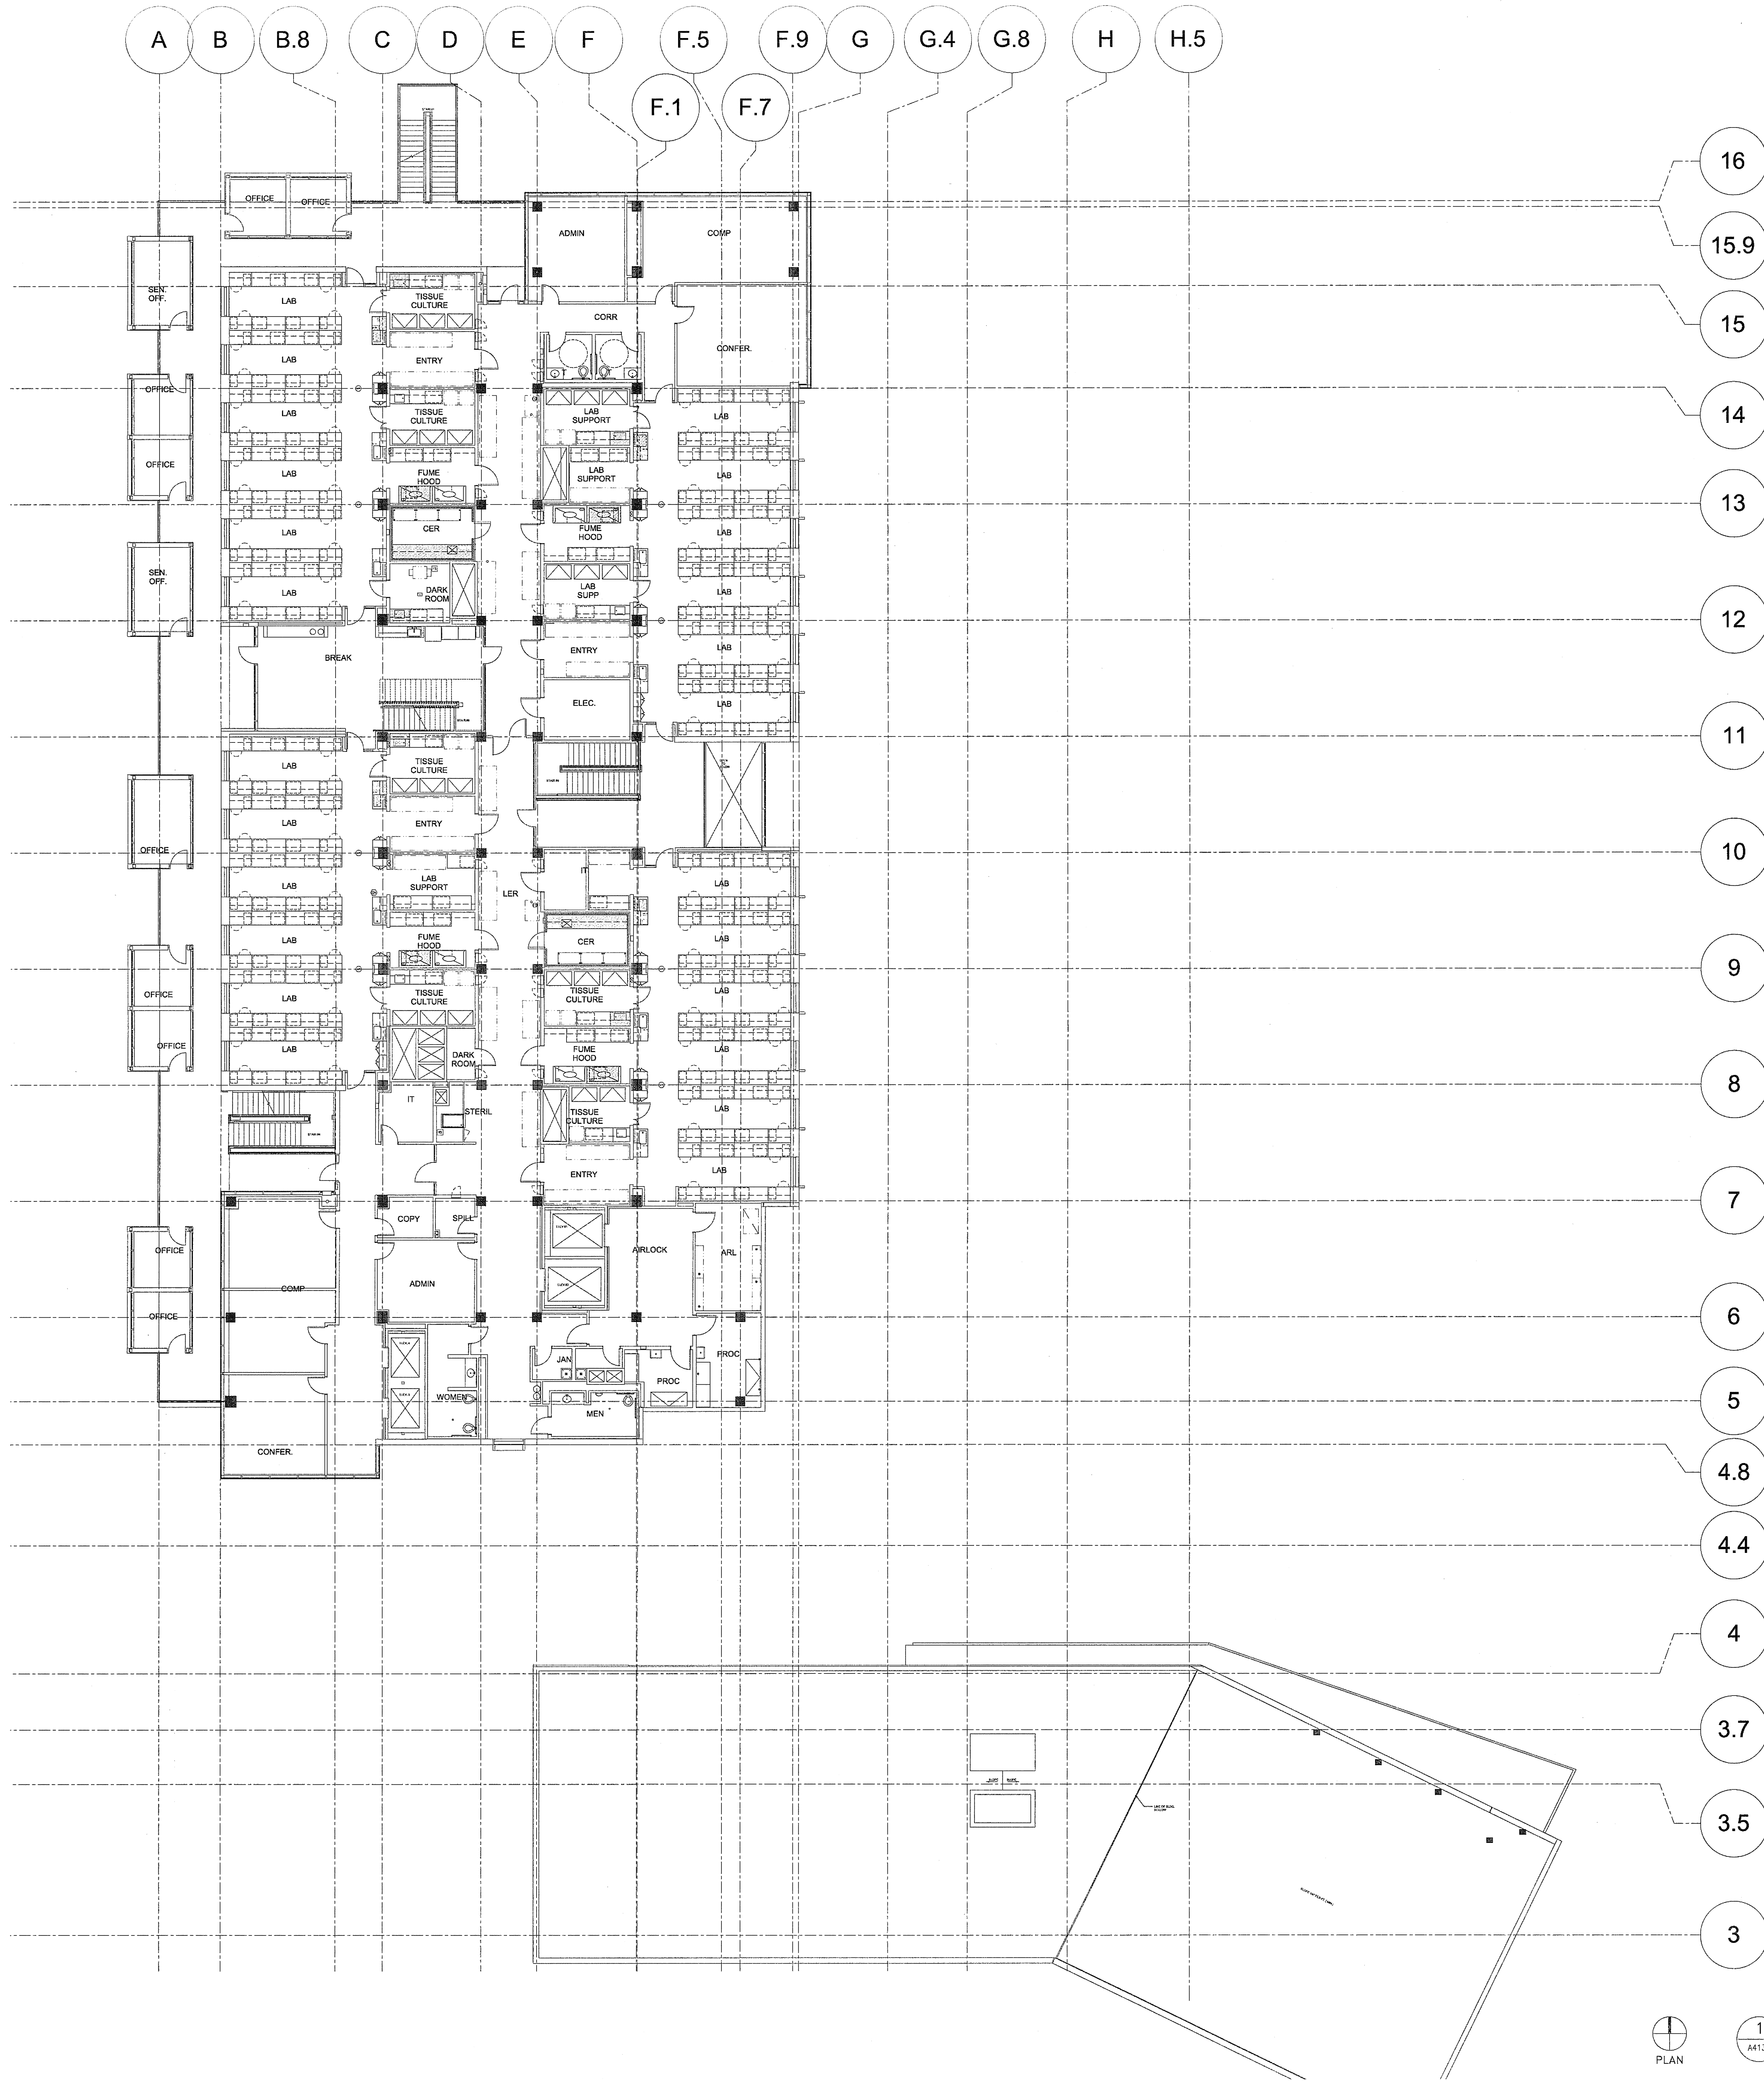

1 LEVEL THREE
SCALE: 3/32"=1'-0"

4/21/10	U.C.S.D.
DATE	PRELIMINARY DRAWINGS
	PROGRESS DRAWINGS
	REVIEW DRAWINGS
	CONSTRUCTION DRAWINGS

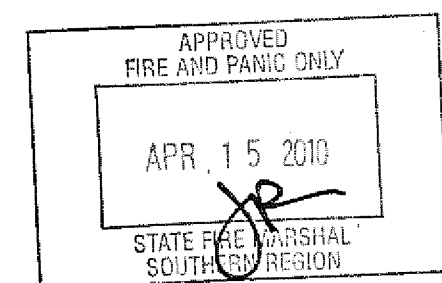

ISSUED FOR		DATE
BID PK #1	50% PROGRESS	10.06.08
BID PK #1	80% CD	10.24.08
BID PK #1	100% CD	12.01.08
BID PK #2	100% CD	02.16.09
BID PK #2	100% CD	03.26.09
BID PK #2	100% CD	05.06.09
BID PK #2	100% CD	04.15.10

SANFORD CONSORTIUM FOR REGENERATIVE MEDICINE
2880 TORREY PINES SCENIC DRIVE
LA JOLLA, CALIFORNIA 92037

JACOBS CONSULTANCY
CONSULTANT
440 Stevens Avenue, Suite 100, Solvang, CA 93463
805.523.5287 Fax

FENTRESS ARCHITECTS
ARCHITECTS
412 Broadway, Suite 200, San Diego, CA 92101
312.702.0000
312.702.0001
2007 Fifth Avenue, San Diego, CA 92103

DAVIS DAVIS
ARCHITECTS

U.C.S.D.
Jeffrey W. Olson
No. C-31761
Exp. 03/31/11

STATE OF CALIFORNIA
LICENSED ARCHITECT

SHEET NAME: OVERALL LAB FURNISHINGS
PLAN - LEVEL THREE

DRAWN BY: JD
PROJECT #: 200725.000
SHEET NUMBER: A4130