
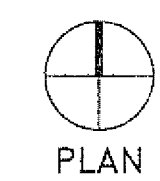



11/14/2008 1:29:32 PM
C

Warning: It is a violation of the law for any person, unless acting under the direction of a licensed architect, to alter an item in any way. If an item in this document is altered, the altering architect, if other than the architect of record, shall affix the item his seal and the notation "altered by" follows by his signature and the date of such alteration, and the specific description of the alteration.

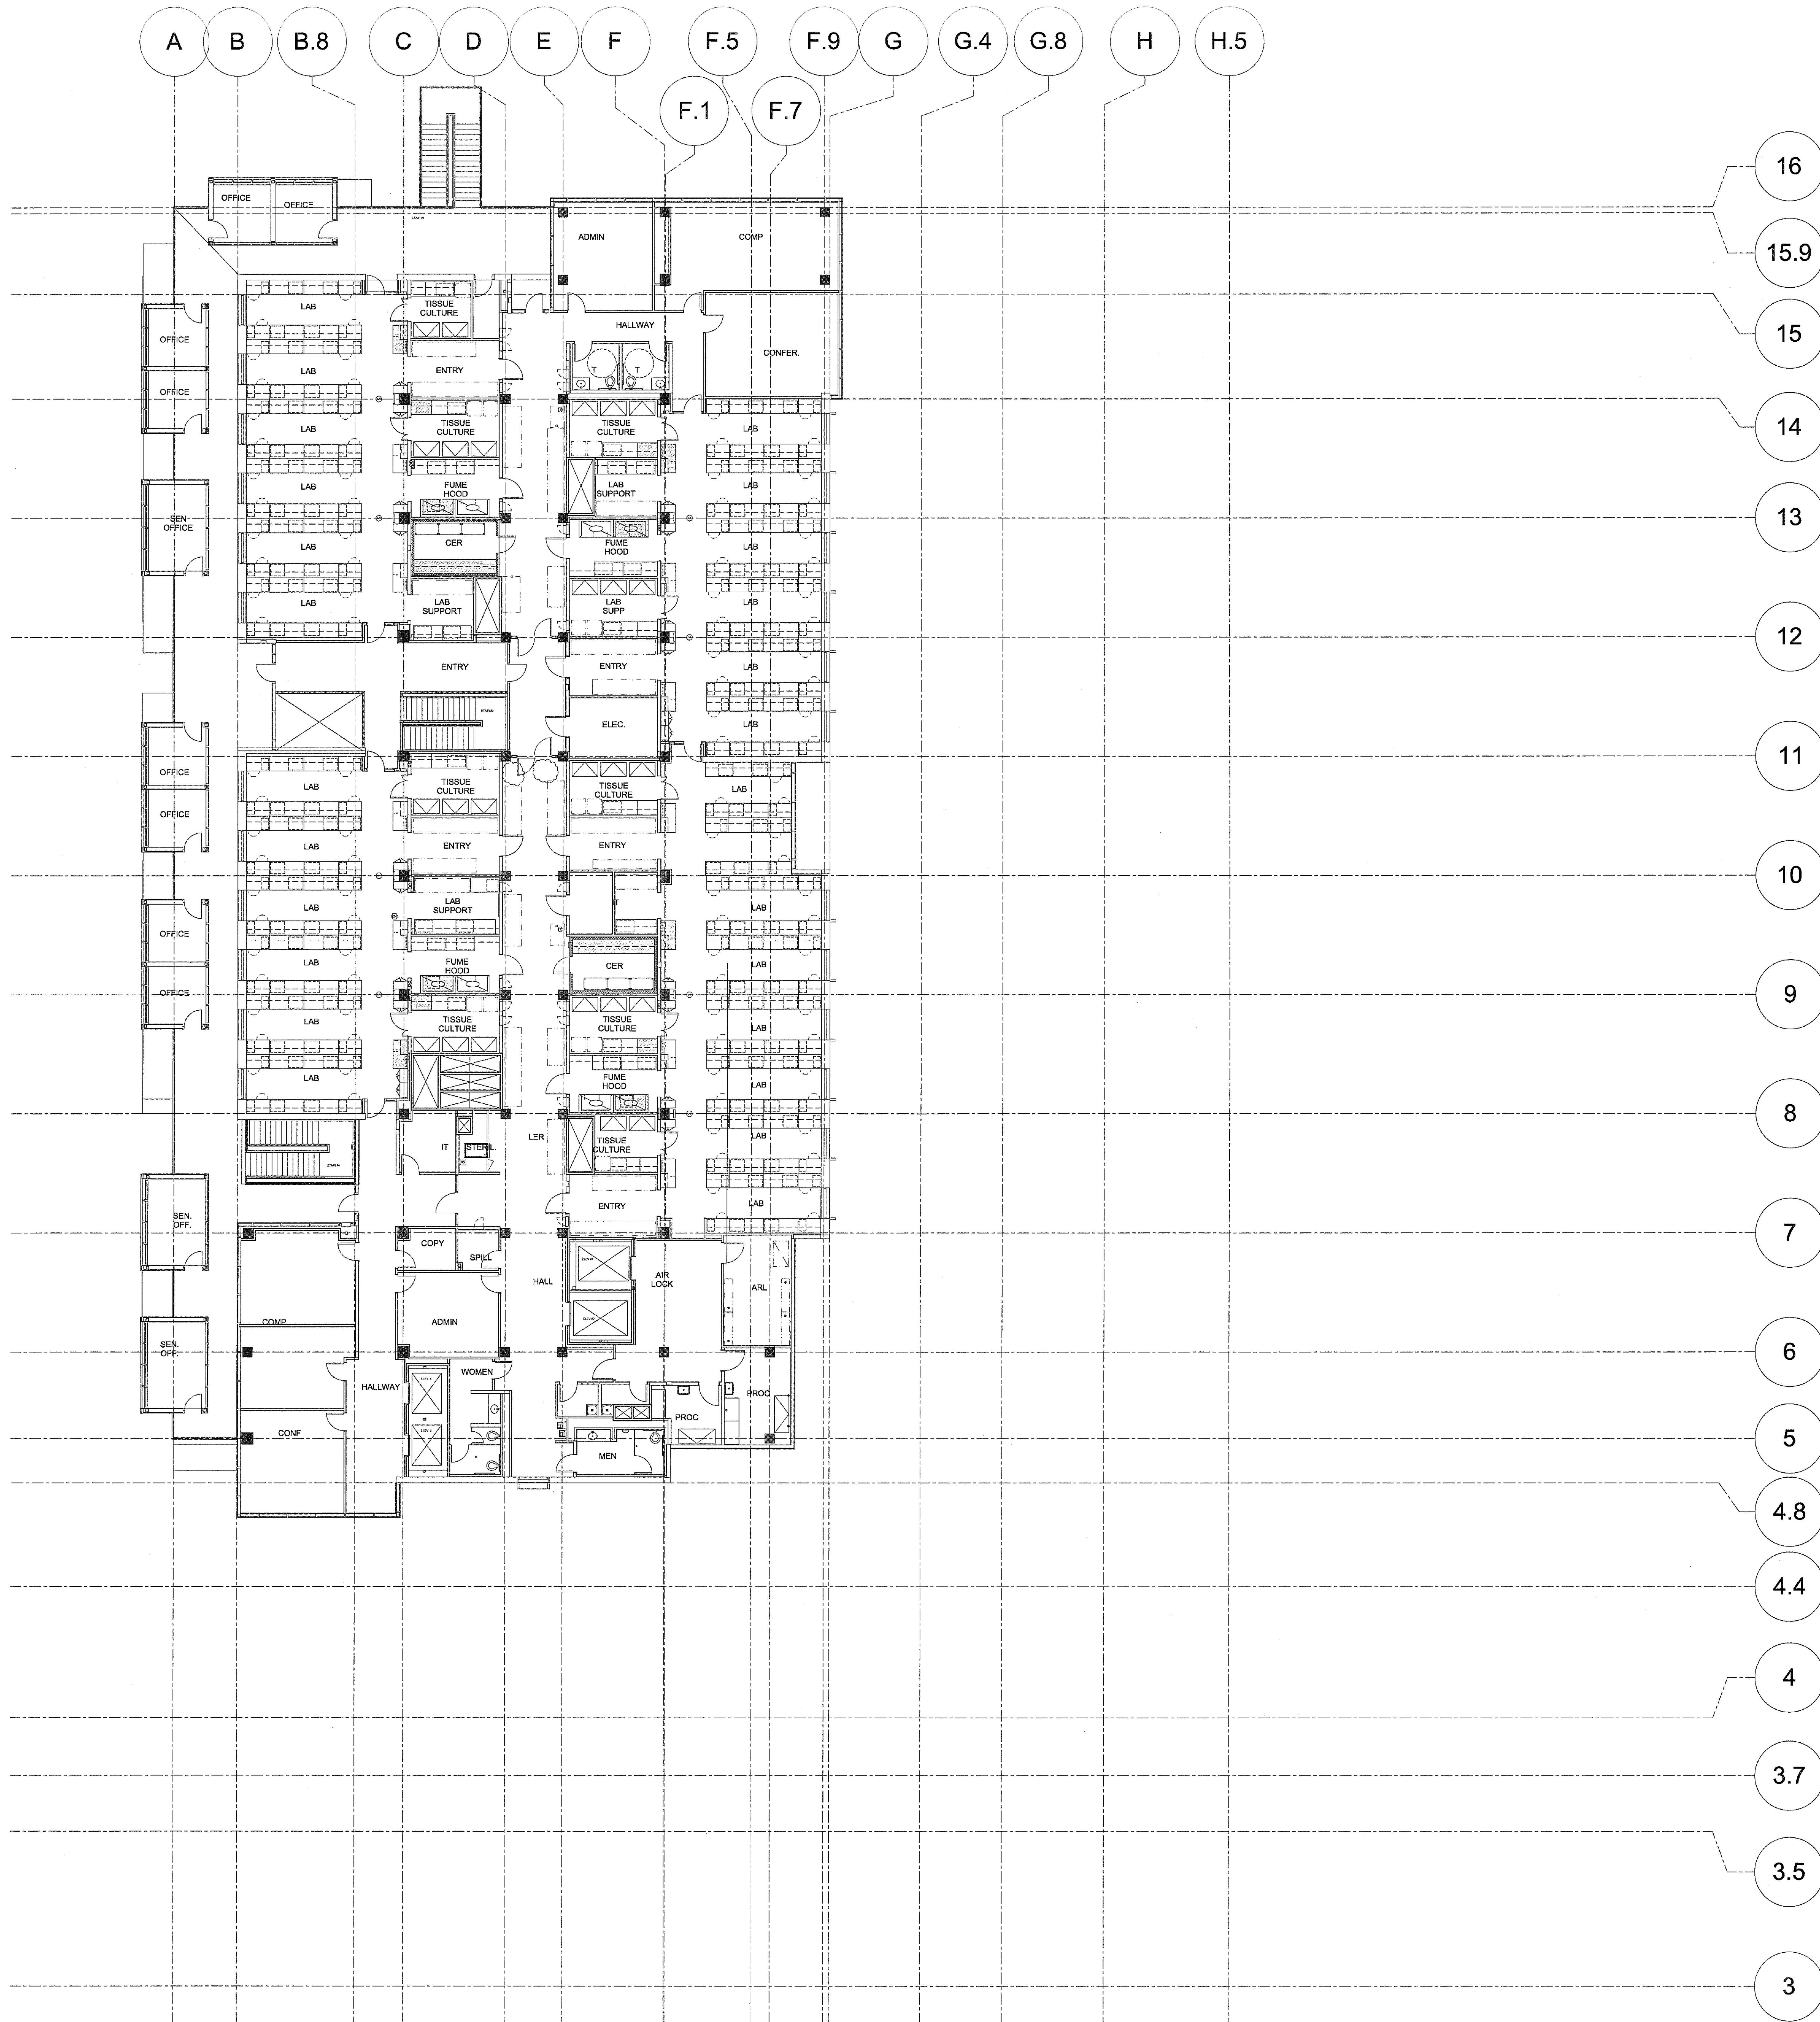

1 LEVEL FOUR
SCALE: 3/32"=1'-0"

U.C.S.D.	
4/24/10	DATE
PRELIMINARY DRAWINGS	☐
PROGRESS DRAWINGS	☐
REVIEW DRAWINGS	☐
CONSTRUCTION DRAWINGS	☒

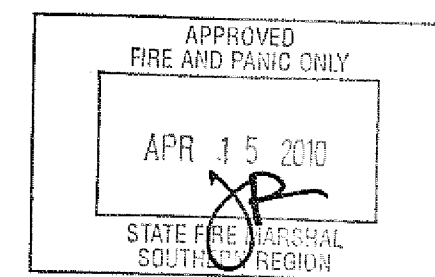

SANFORD CONSORTIUM FOR REGENERATIVE MEDICINE


2880 TORREY PINES SCENIC DRIVE
LA JOLLA, CALIFORNIA 92037



CONSULTANT
JACOBS CONSULTANCY
4420 Wilshire Avenue, Suite 100, Santa Monica, CA 90404
Tel: 310.390.0000 Fax: 310.390.0001

Sanford/Phelps Consortium LLC
1000 West Broadway, Suite 100, San Diego, CA 92101
Tel: 619.594.0000 Fax: 619.594.0001

FENTRESS ARCHITECTS
421 Broadway, Suite 200, San Diego, CA 92101
Tel: 619.594.0000 Fax: 619.594.0001
DAVIS
3400 Fifth Avenue, San Diego, CA 92103

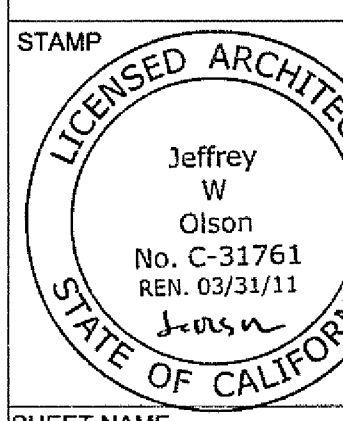

SHEET NAME
OVERALL LAB FURNISHINGS
PLAN - LEVEL FOUR

DRAWN BY: JD
PROJECT #: 200725.000
SHEET NUMBER

A4140

ISSUED FOR		DATE
BID PK #1	50% PROGRESS	10.24.08
BID PK #1	80% CD	12.01.08
BID PK #1	100 CD	02.16.09
BID PK #2	100 CD	03.26.09
100% CD		05.08.09
A. CORB		04.15.10