

ISSUED FOR	DATE
BID PK #1	10.08.08
50% PROGRESS	10.24.08
BID PK #1 80% CD	12.01.08
BID PK #1 100% CD	02.15.09
BID PK #2 100% CD	03.26.09
100% CD	05.08.09
COB1	02.26.10
COB3	04.15.10

KEYNOTES

- 1 NOT USED
- 2 NOT USED
- 3 DRYING RACK
- 4 ENVIRONMENTAL ROOM CONTROL PANEL
- 5 TASK LIGHT - ALL BOTTOM SHELF LOCATIONS
- 6 OVERHEAD SERVICE CARRIER
- 7 2-TIER ADJUSTABLE WALL SHELVING
- 8 MARKER BOARD
- 9 ETCHED PLATE - SEE SHEET A4101

SANFORD CONSORTIUM FOR REGENERATIVE MEDICINE

2880 TORREY PINES SCENIC DRIVE
LA JOLLA, CALIFORNIA 92037



JACOBS CONSULTANCY
4000 Wilshire Avenue, Suite 100, Santa Monica, CA 90405
Tel: 310.393.6000 Fax: 310.393.6001

Sanford Consortium for Regenerative Medicine, LLC
4000 Wilshire Avenue, Suite 100, Santa Monica, CA 90405
Tel: 310.393.6000 Fax: 310.393.6001

FENTRESS ARCHITECTS
400 Wilshire Avenue, Suite 100, Santa Monica, CA 90405
Tel: 310.393.6000 Fax: 310.393.6001

U.C.S.D.
PRELIMINARY DRAWINGS
PROGRESS DRAWINGS
REVIEW DRAWINGS
CONSTRUCTION DRAWINGS

U.C.S.D.
PRELIMINARY DRAWINGS
PROGRESS DRAWINGS
REVIEW DRAWINGS
CONSTRUCTION DRAWINGS


APPROVED
FIRE AND RATED ONLY
APR 15 2010
STATE OF CALIFORNIA
SEAL OF ARCHITECT

U.C.S.D.
PRELIMINARY DRAWINGS
PROGRESS DRAWINGS
REVIEW DRAWINGS
CONSTRUCTION DRAWINGS

1 VIVARIUM ZONE ONE
SCALE: 1/4"=1'-0"

SEE SHEET A42B22

PLAN

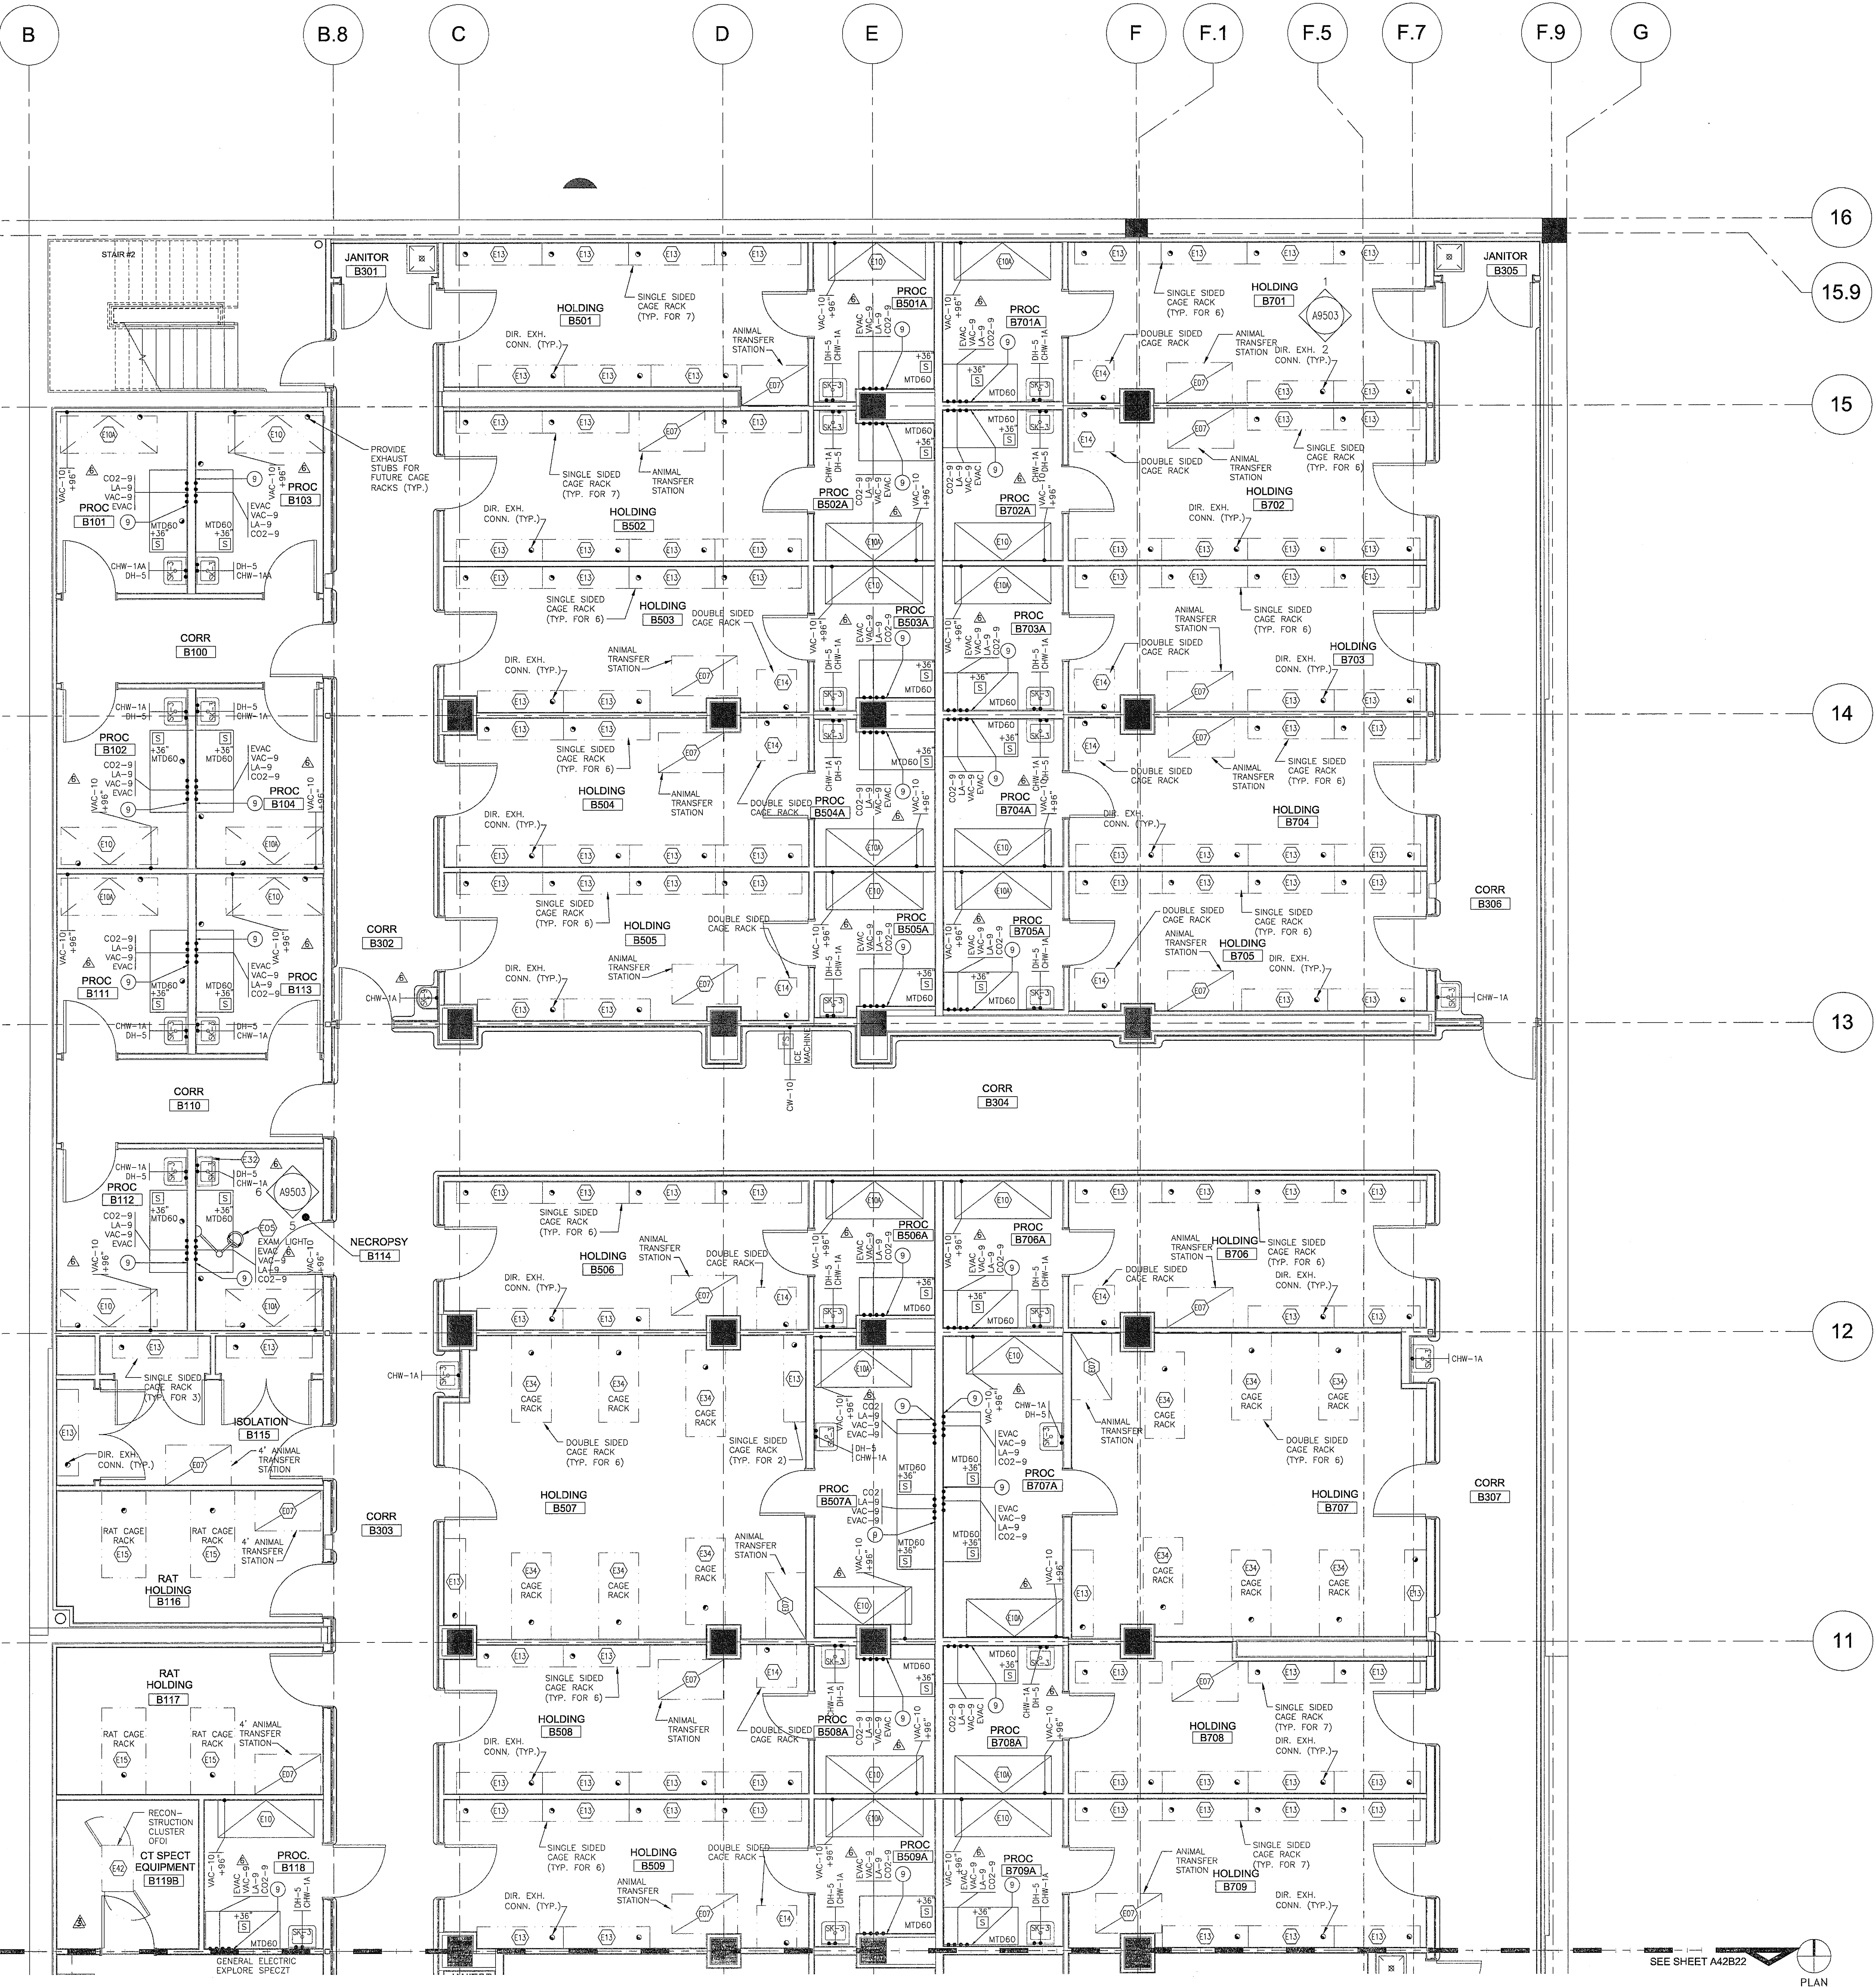

11/16/2009 1:38:32 PM

Warning: It is a violation of the law for any person, unless acting under the direction of a licensed architect, to alter an item in any way. If an item in this document is altered, the altering architect, if other than the architect of record, shall affix the item his seal and the notation "altered by" followed by his signature and the date of such alteration, and the specific description of the alteration.