


COPYRIGHT © FENTRESS ARCHITECTS	
ISSUED FOR	DATE
BD PK #1	10.06.08
50% PROGRESS	10.24.08
BD PK #1 80% CD	12.01.08
BD PK #1 100 CD	02.16.09
BD PK #1 100 CD	03.26.09
100% CD	05.08.09
ASB COBS	04.15.10
ASB 008	06.15.10

KEYNOTES

- 1 NOT USED
- 2 NOT USED
- 3 DRYING RACK
- 4 ENVIRONMENTAL ROOM CONTROL PANEL
- 5 TASK LIGHT - ALL BOTTOM SHELF LOCATIONS
- 6 OVERHEAD SERVICE CARRIER
- 7 2-TIER ADJUSTABLE WALL SHELVING
- 8 MARKER BOARD
- 9 ETCHED PLATE - SEE SHEET A4101

SANFORD CONSORTIUM FOR REGENERATIVE MEDICINE
2880 TORREY PINES SCENIC DRIVE
LA JOLLA, CALIFORNIA 92037

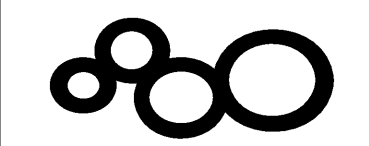

JACOBS CONSULTANCY
CONSULTANT
JACOBS CONSULTANCY
3800 LA JOLLA VILLAGE DRIVE, SUITE 100
LA JOLLA, CA 92037
TEL: 619.453.3000
FAX: 619.453.3001


Lanford/Heaps Consortium LLC
ARCHITECT
415 Broadway, Denver, CO 80202
303.733.8600
303.733.8601
303.733.8602

FENTRESS ARCHITECTS
415 Broadway, Denver, CO 80202
303.733.8600
303.733.8601
303.733.8602

STAMP

SHEET NAME
LEVEL ONE
ZONE ONE
LAB FURNISHINGS PLAN
DRAWN BY: JD
PROJECT #: 200725.000
SHEET NUMBER

A4211

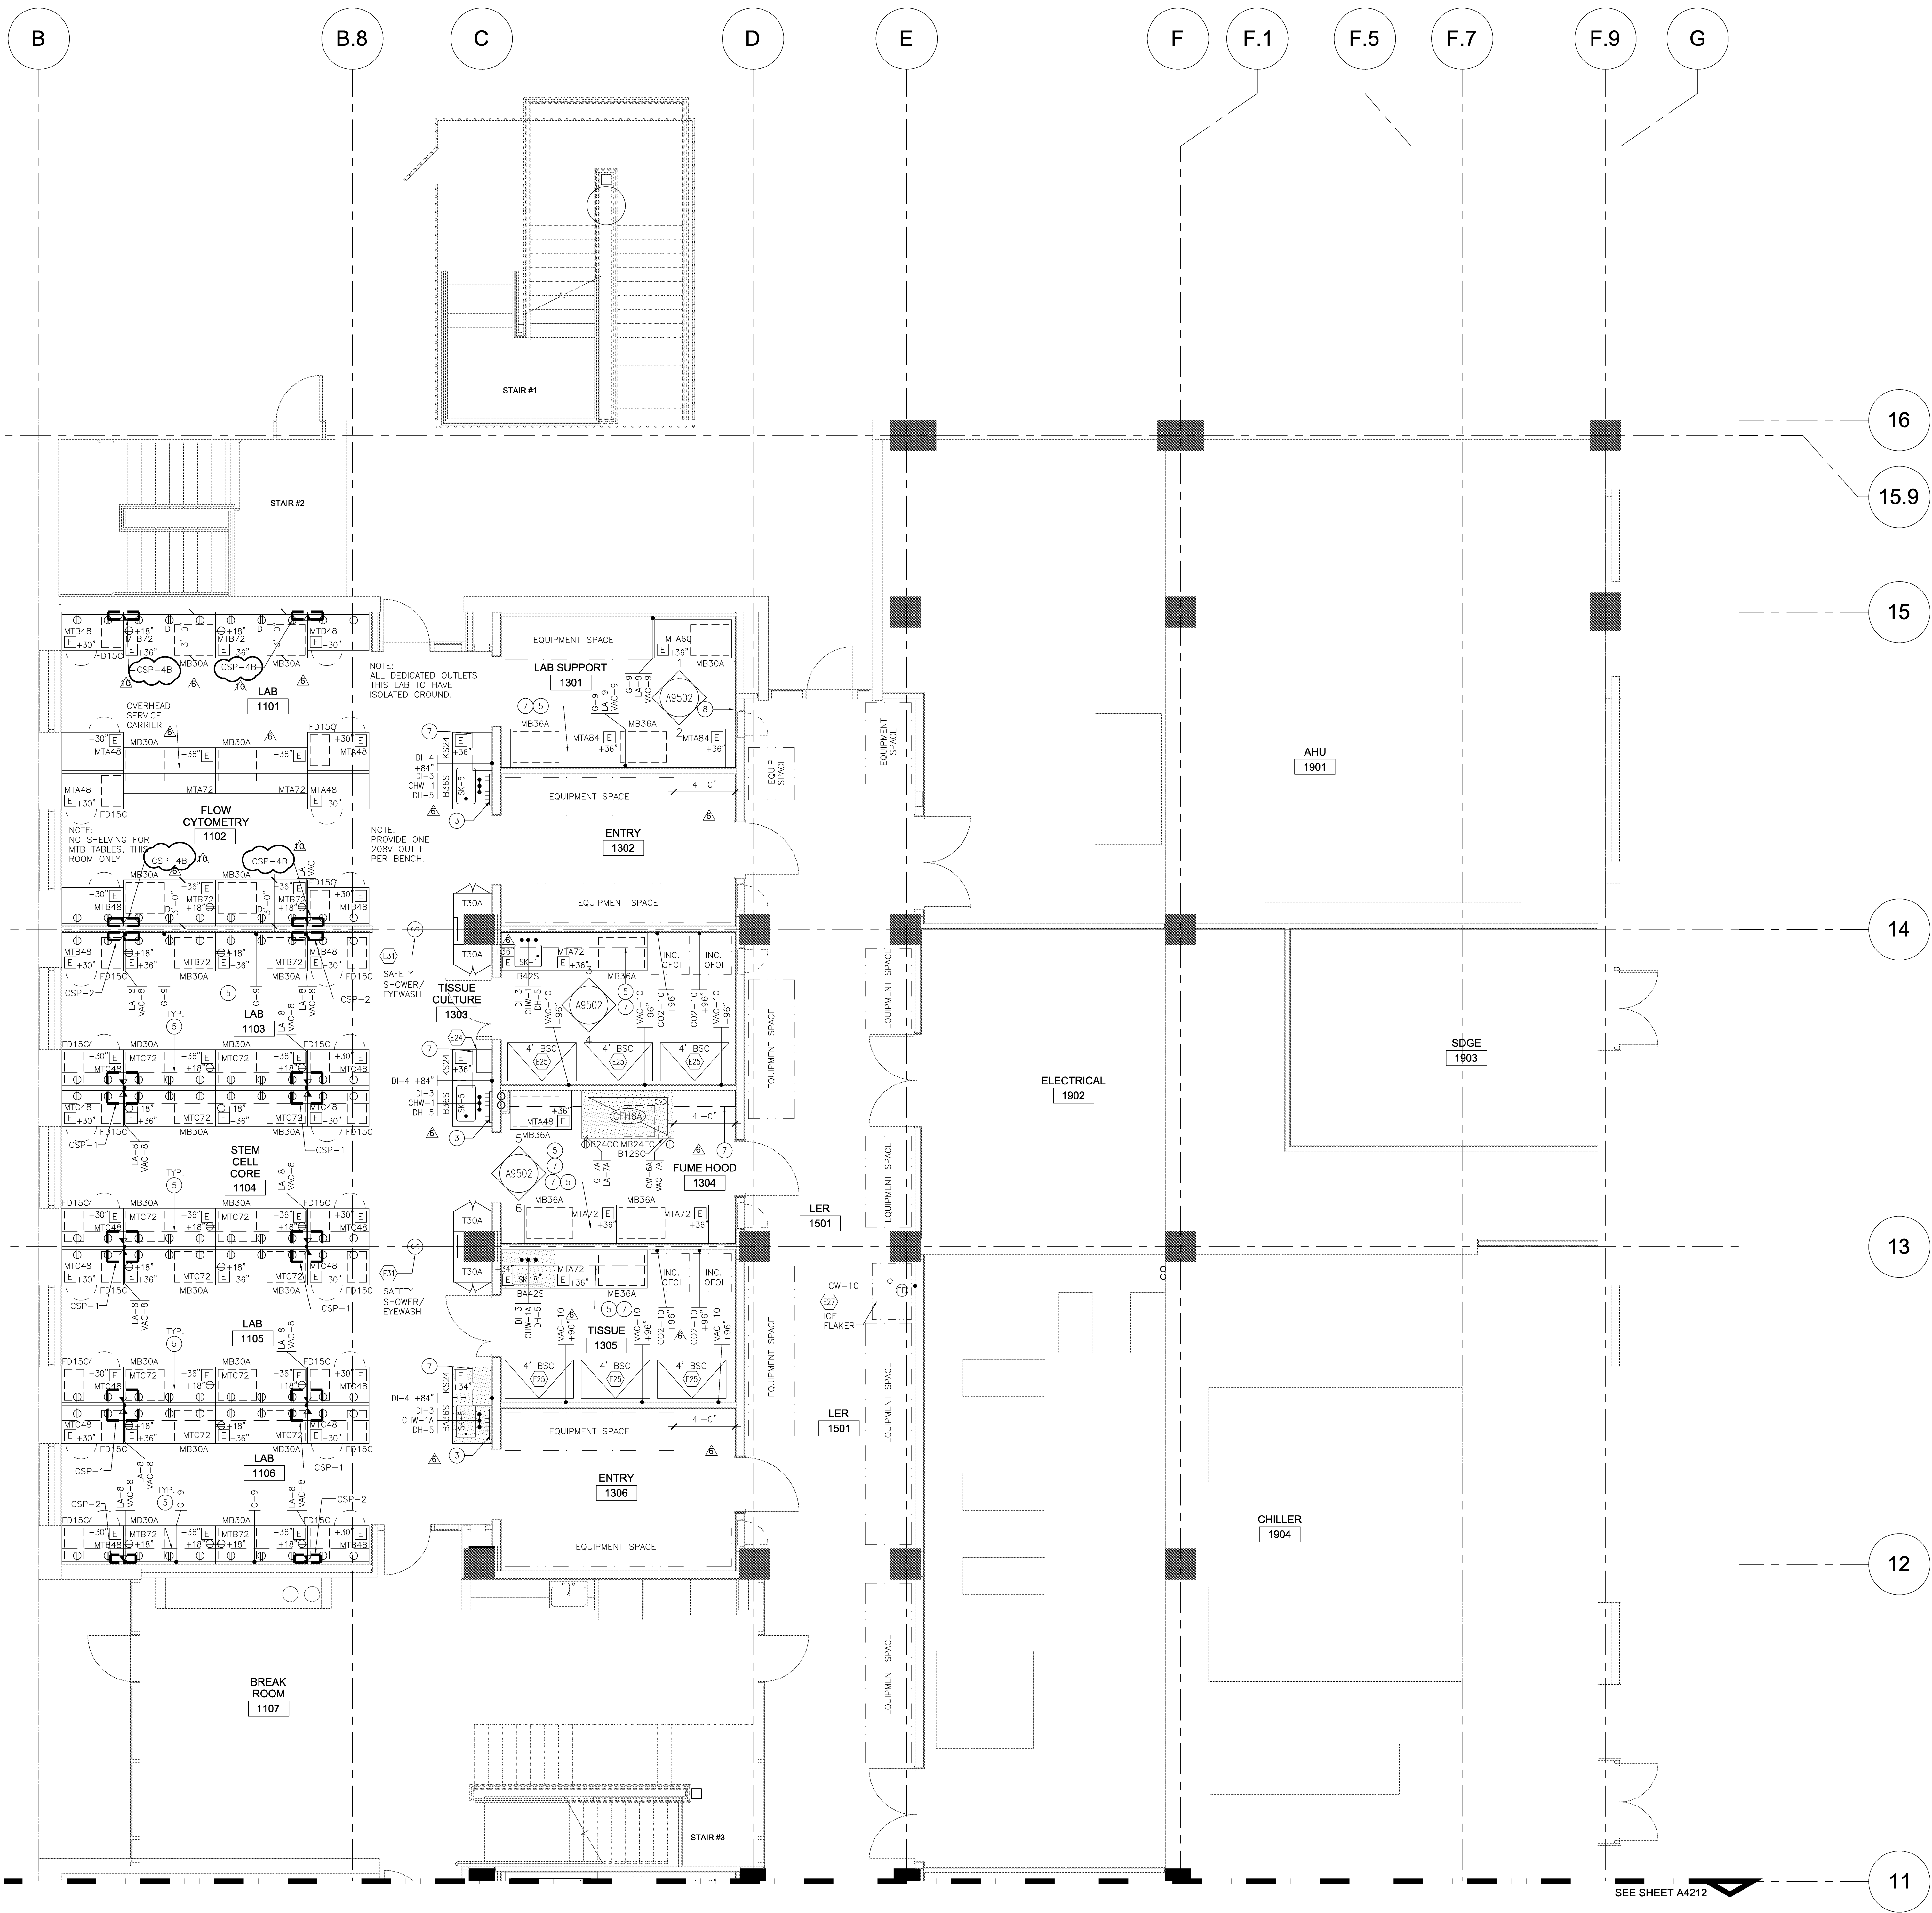

SEE SHEET A4212



1 LEVEL ONE ZONE ONE
A4211 SCALE: 1/4"=1'-0"



11/14/2008 1:39:25 PM

Warning: It is a violation of the law for any person, unless acting under the direction of a licensed architect, to alter an item in any way. If an item in this document is altered, the altering architect, if other than the architect of record, shall affix to the item his seal and the notation "altered by" followed by his signature and the date of such alteration, and the specific description of the alteration.