



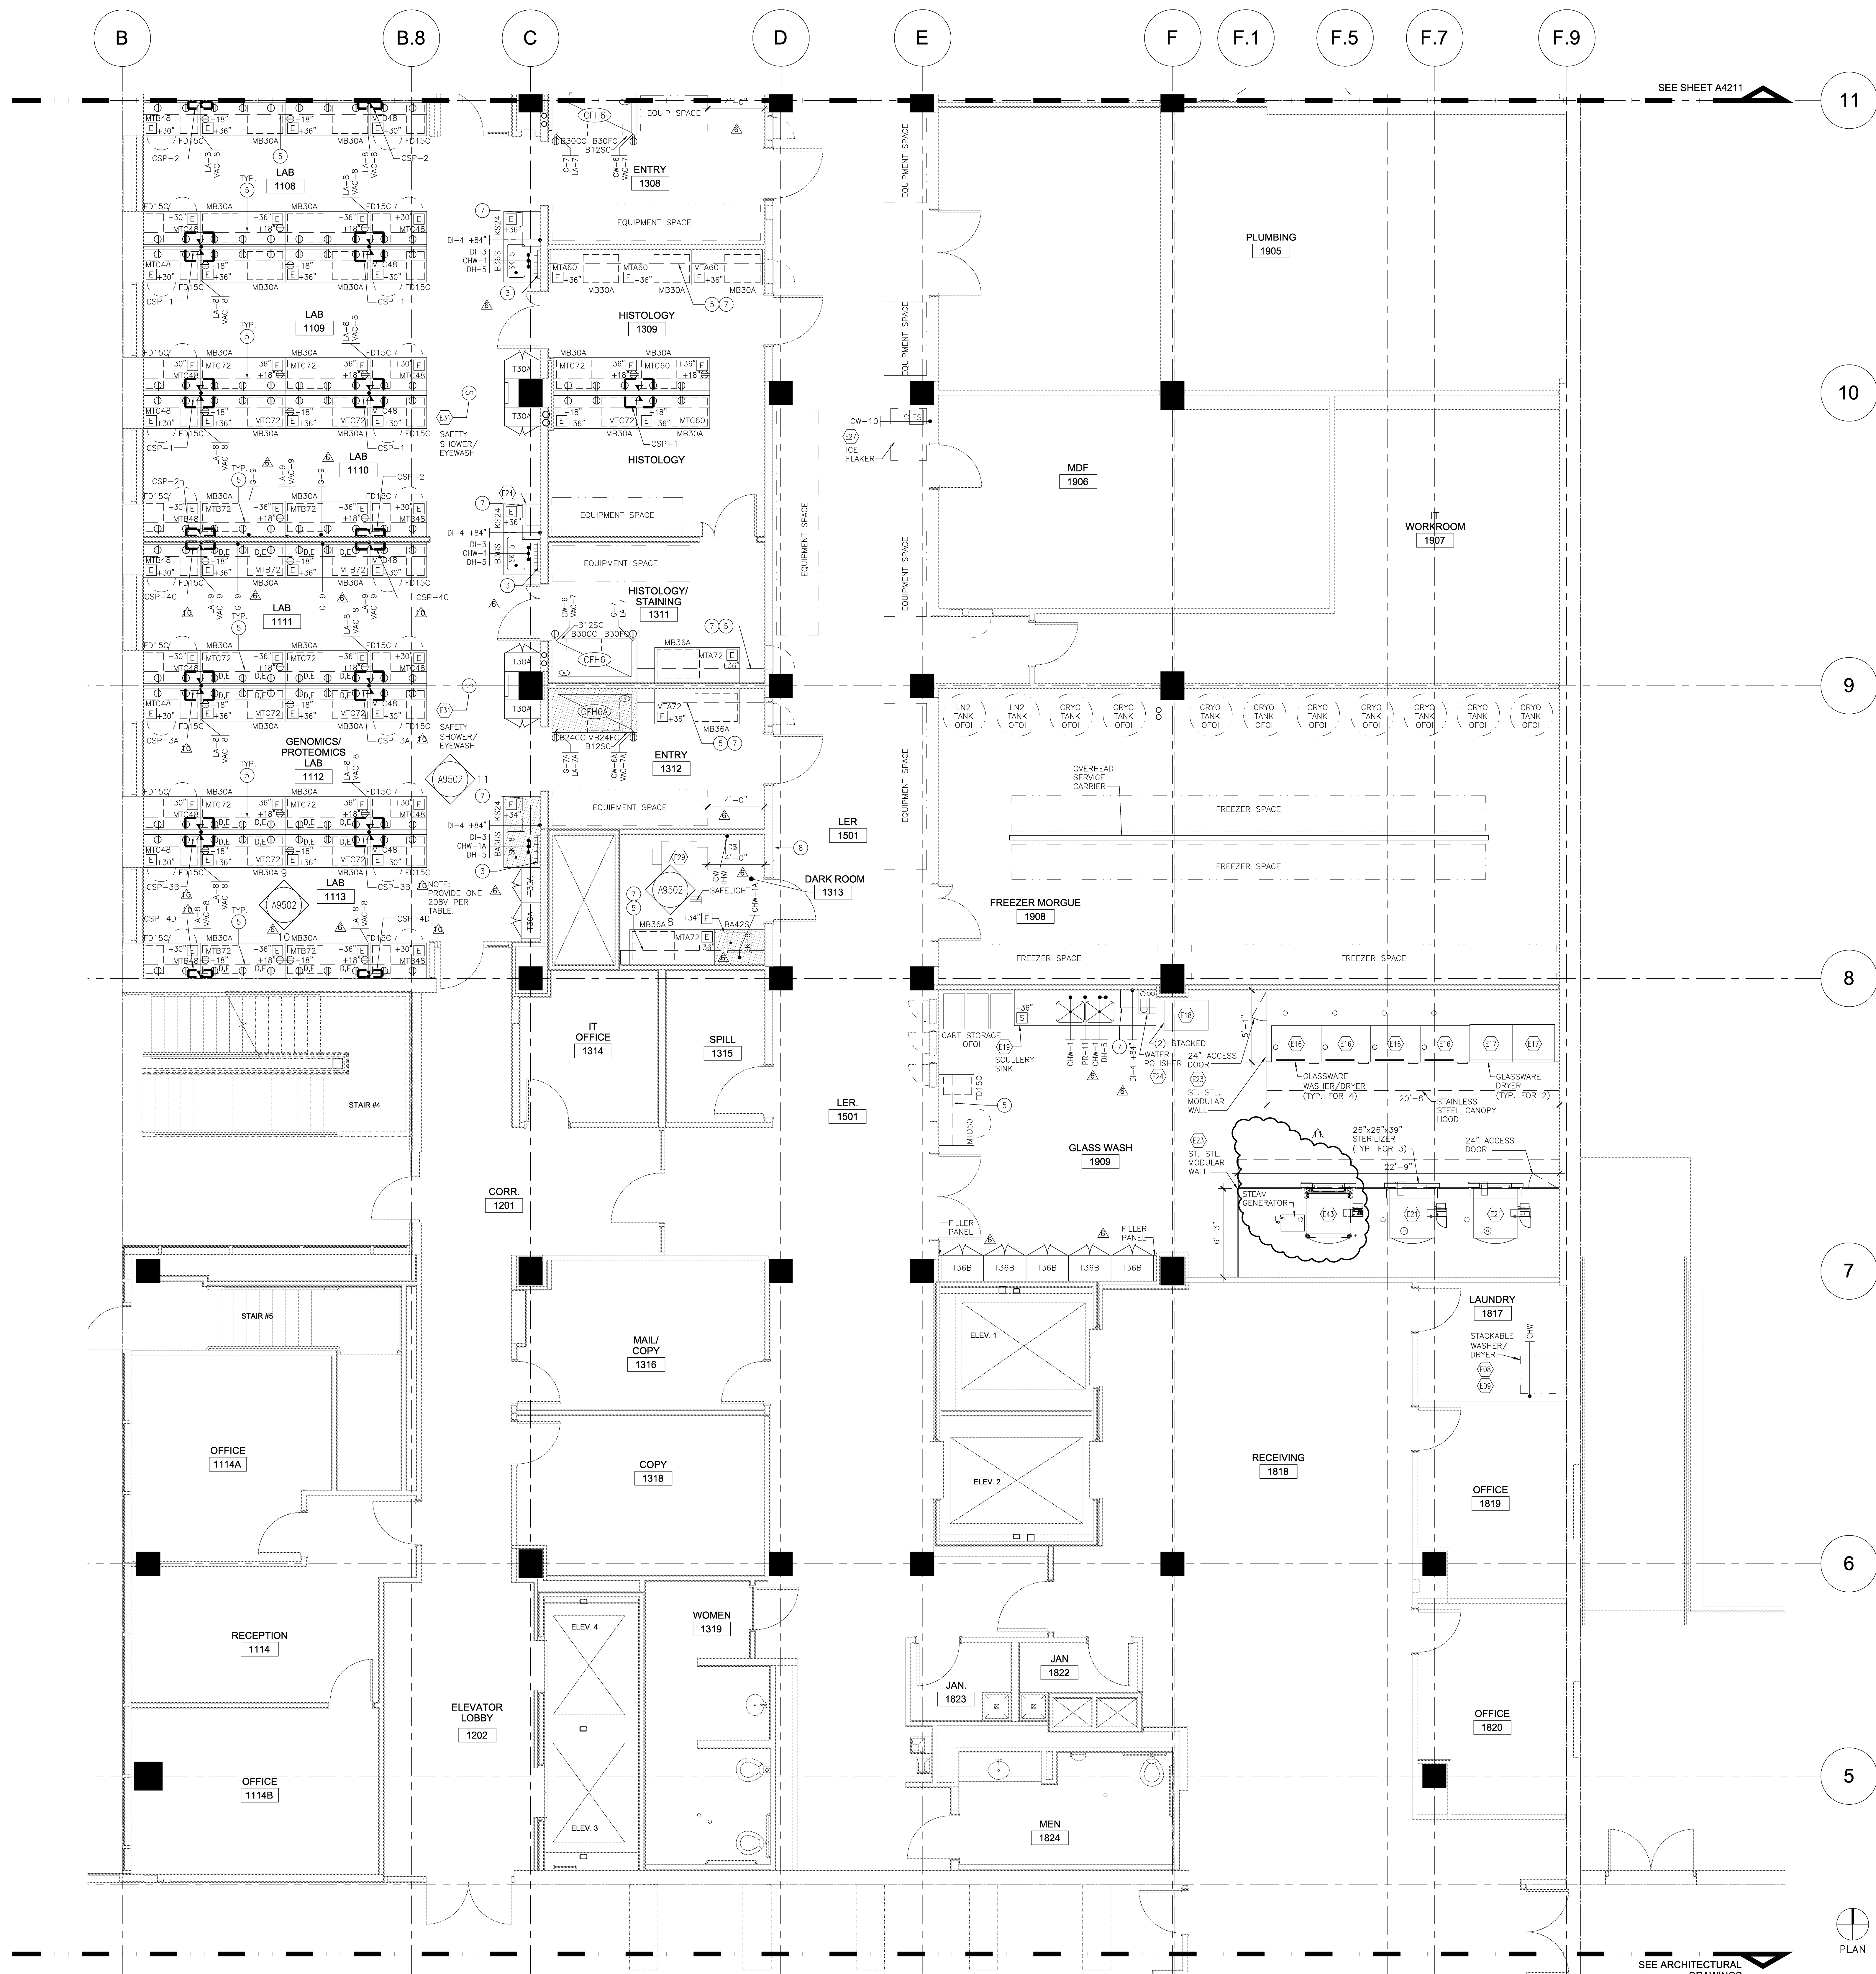

KEYNOTES

- 1 NOT USED
- 2 NOT USED
- 3 DRYING RACK
- 4 ENVIRONMENTAL ROOM CONTROL PANEL
- 5 TASK LIGHT - ALL BOTTOM SHELF LOCATIONS
- 6 OVERHEAD SERVICE CARRIER
- 7 2-TIER ADJUSTABLE WALL SHELVING
- 8 MARKER BOARD
- 9 ETCHED PLATE - SEE SHEET A4101

SANFORD CONSORTIUM FOR REGENERATIVE MEDICINE
2880 TORREY PINES SCENIC DRIVE
LA JOLLA, CALIFORNIA 92037

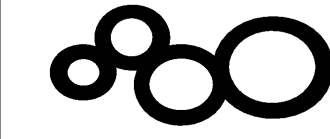

JACOBS
CONSULTANCY
CONSULTANT

Sanford/Phelps Consortium LLC
425 Broadway, Denver, CO 80202
303.733.8800
www.sanfordphelpsconsortium.com

FENTRESS ARCHITECTS
425 Broadway, Denver, CO 80202
303.733.8800
www.fentressarchitects.com

STAMP

SHEET NAME
LEVEL ONE ZONE ONE
LAB FURNISHINGS PLAN

DRAWN BY: JD
PROJECT #: 200725.000
SHEET NUMBER

A4212

Warning: It is a violation of the law for any person, unless acting under the direction of a licensed architect, to alter an item in any way. If an item in this document is altered, the altering architect, if other than the architect of record, shall affix to the item his seal and the notation "altered by" followed by his signature and the date of such alteration, and the specific description of the alteration.