



KEYNOTES

- 1 NOT USED
- 2 NOT USED
- 3 DRYING RACK
- 4 ENVIRONMENTAL ROOM CONTROL PANEL
- 5 TASK LIGHT - ALL BOTTOM SHELF LOCATIONS
- 6 OVERHEAD SERVICE CARRIER
- 7 2-TIER ADJUSTABLE WALL SHELVING
- 8 MARKER BOARD
- 9 ETCHED PLATE - SEE SHEET A4101

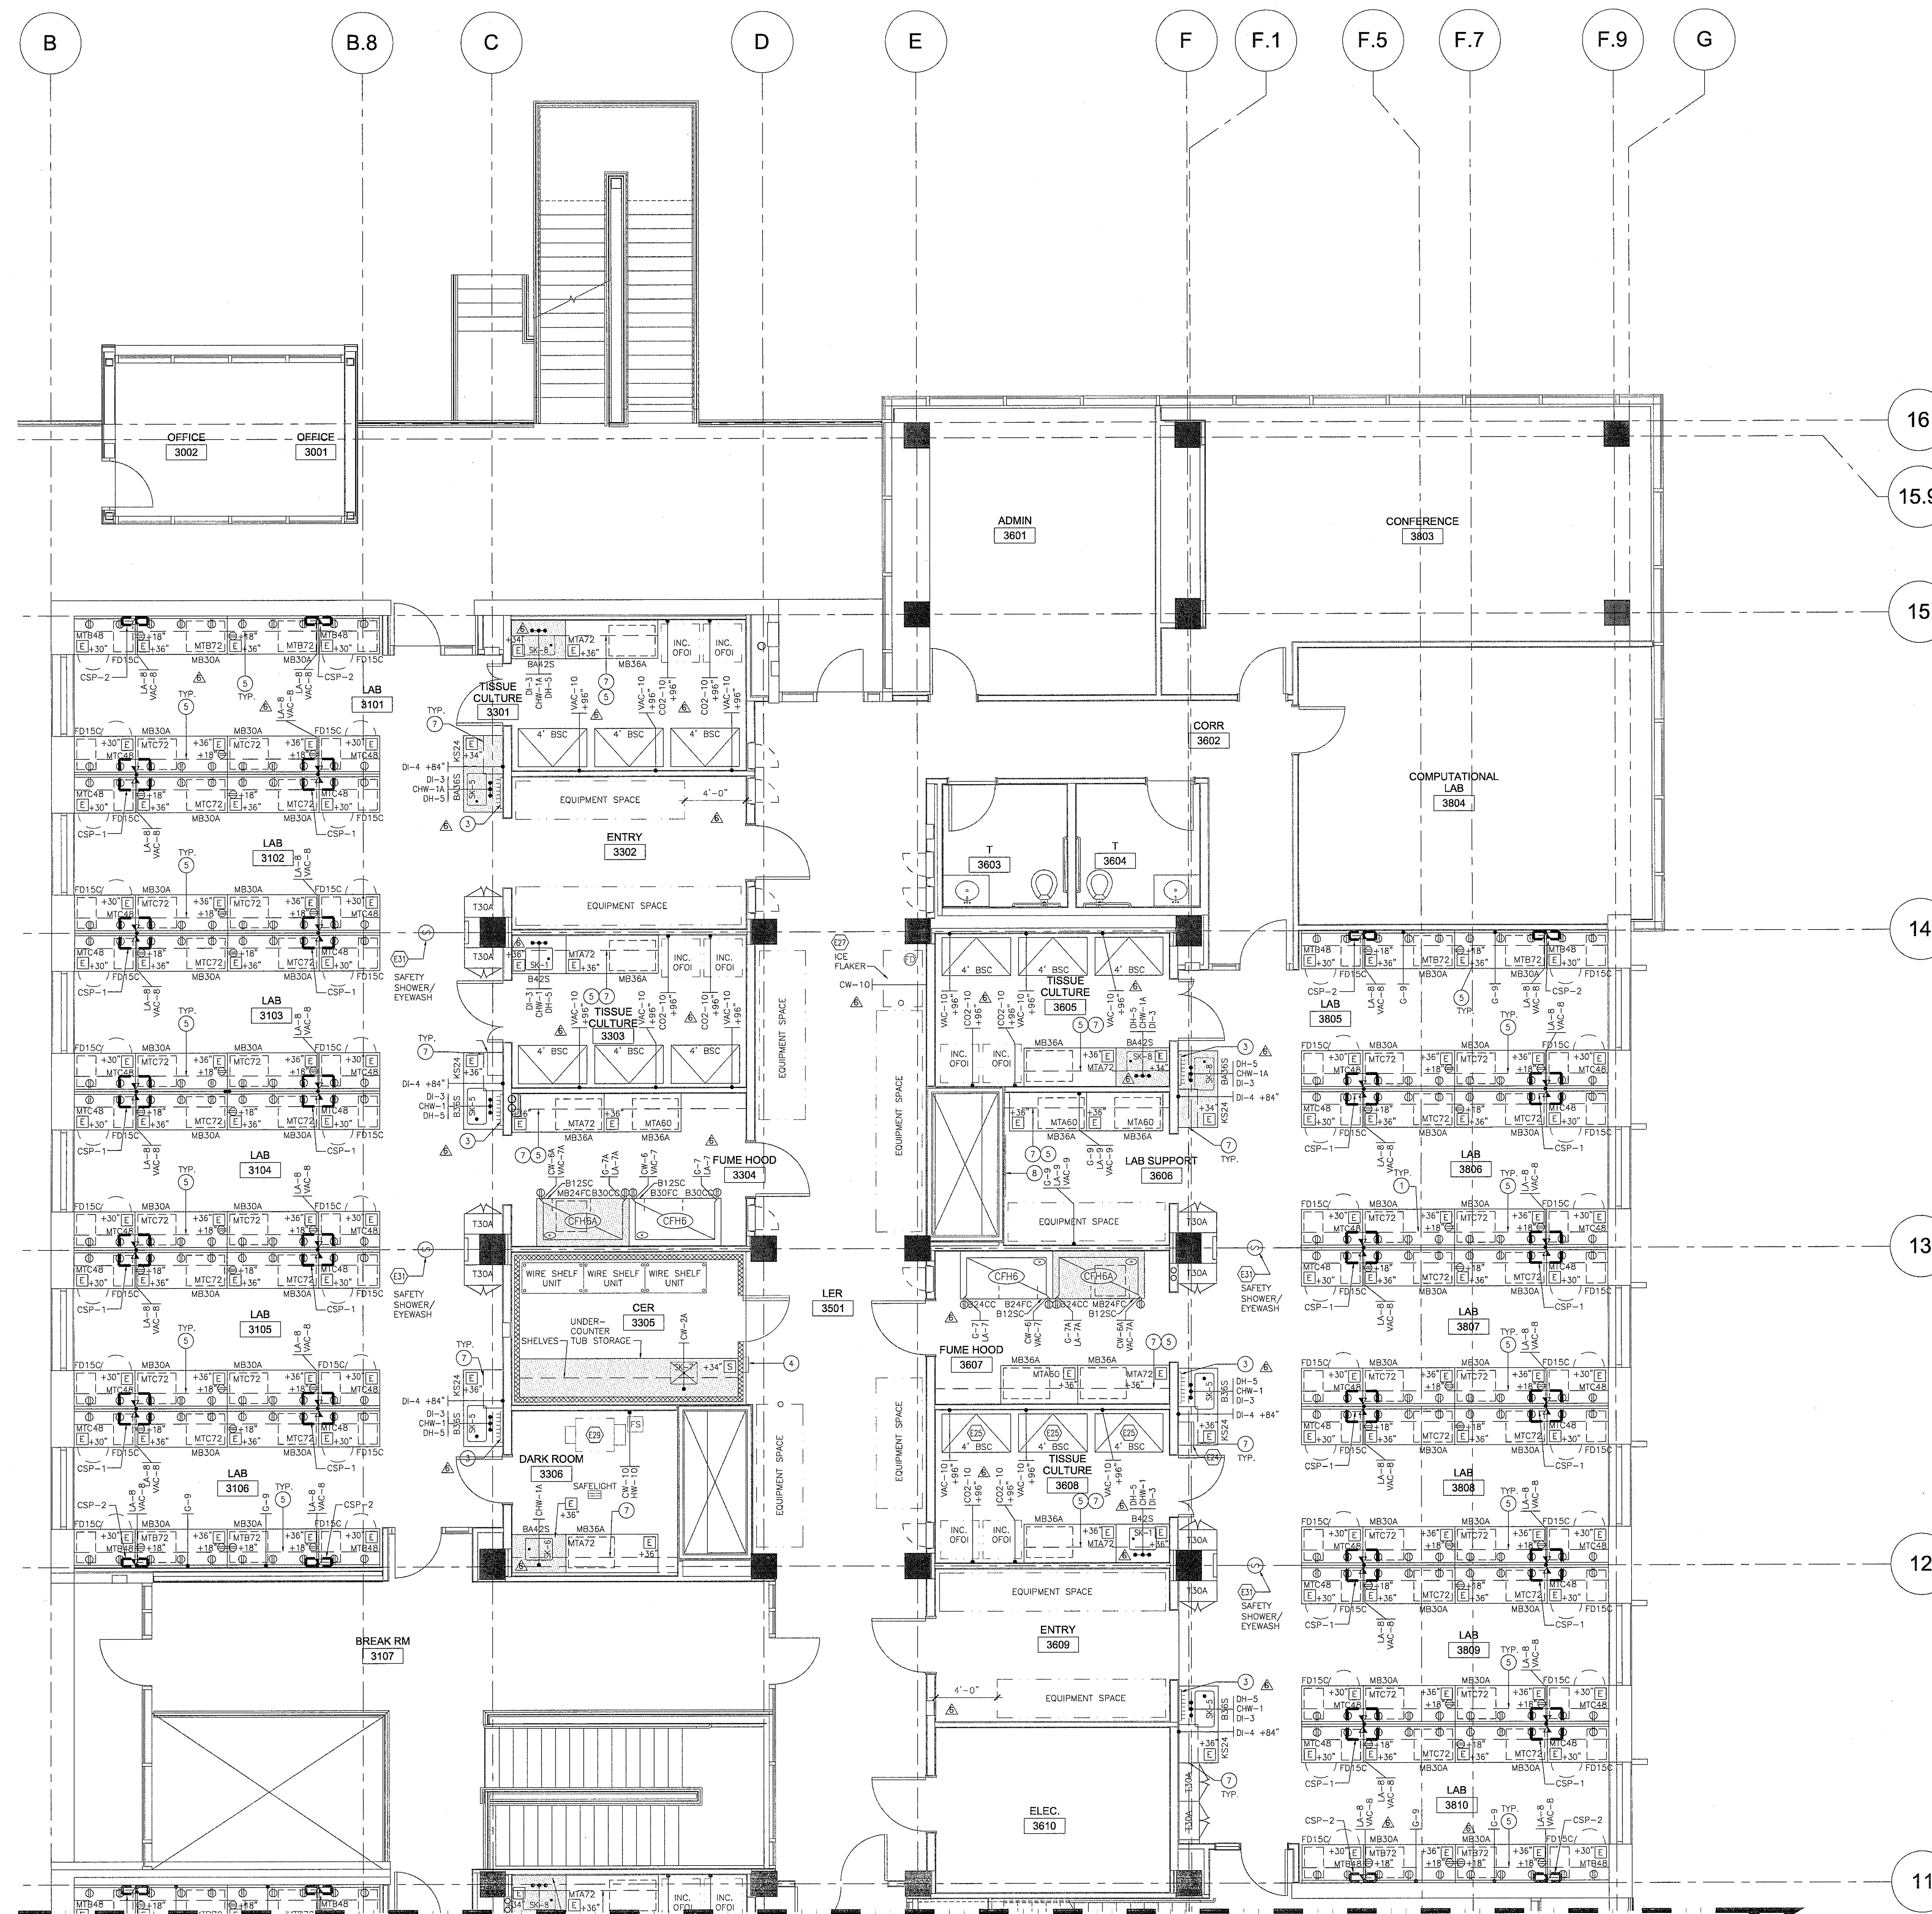

U.C.S.D.
APR 15 2010
DATE

PRELIMINARY DRAWINGS
PROGRESS DRAWINGS
REVIEW DRAWINGS
CONSTRUCTION DRAWINGS

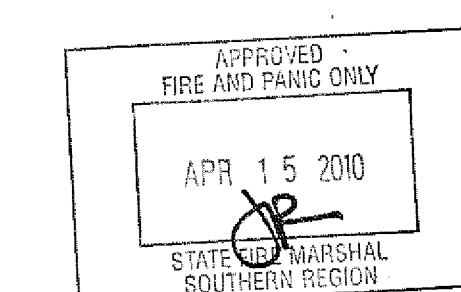

1 LEVEL TWO ZONE ONE
A4221 SCALE: 1/4"=1'-0"

SANFORD CONSORTIUM FOR REGENERATIVE MEDICINE

2880 TORREY PINES SCENIC DRIVE
LA JOLLA, CALIFORNIA 92037



JACOBS
CONSULTANCY



APPROVED
APR 15 2010
JEFFREY W. OLSON
REGISTERED ARCHITECT
STATE OF CALIFORNIA

SHEET NAME
LEVEL TWO ZONE ONE
LAB FURNISHINGS
DRAWN BY: JD
PROJECT # 200725.000
SHEET NUMBER
A4221