



CONSULTANT
JACOBS CONSULTANCY
GENERAL CONSULTING
10000 Wilshire Blvd., Suite 1000, Beverly Hills, CA 90210
310.274.2000
www.jacobs.com

Sanford Consortium LLC
10000 Wilshire Blvd., Suite 1000, Beverly Hills, CA 90210
310.274.2000
www.sanfordconsortium.com

FENTRESS ARCHITECTS
415 Broadway, Suite 200, San Francisco, CA 94111
415.774.8800
www.fentress.com
DAVIS DAVIS ARCHITECTS
10000 Wilshire Blvd., Suite 1000, Beverly Hills, CA 90210
310.274.2000
www.davisdavis.com



STAMP

SHEET NAME
LEVEL THREE ZONE TWO
LAB FURNISHINGS PLAN
DRAWN BY: JD
PROJECT #: 200725.000
SHEET NUMBER

A4232

KEYNOTES

- 1 NOT USED
- 2 NOT USED
- 3 DRYING RACK
- 4 ENVIRONMENTAL ROOM CONTROL PANEL
- 5 TASK LIGHT - ALL BOTTOM SHELF LOCATIONS
- 6 OVERHEAD SERVICE CARRIER
- 7 2-TIER ADJUSTABLE WALL SHELVING
- 8 MARKER BOARD
- 9 ETCHED PLATE - SEE SHEET A4101

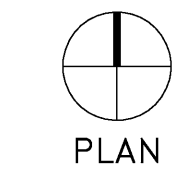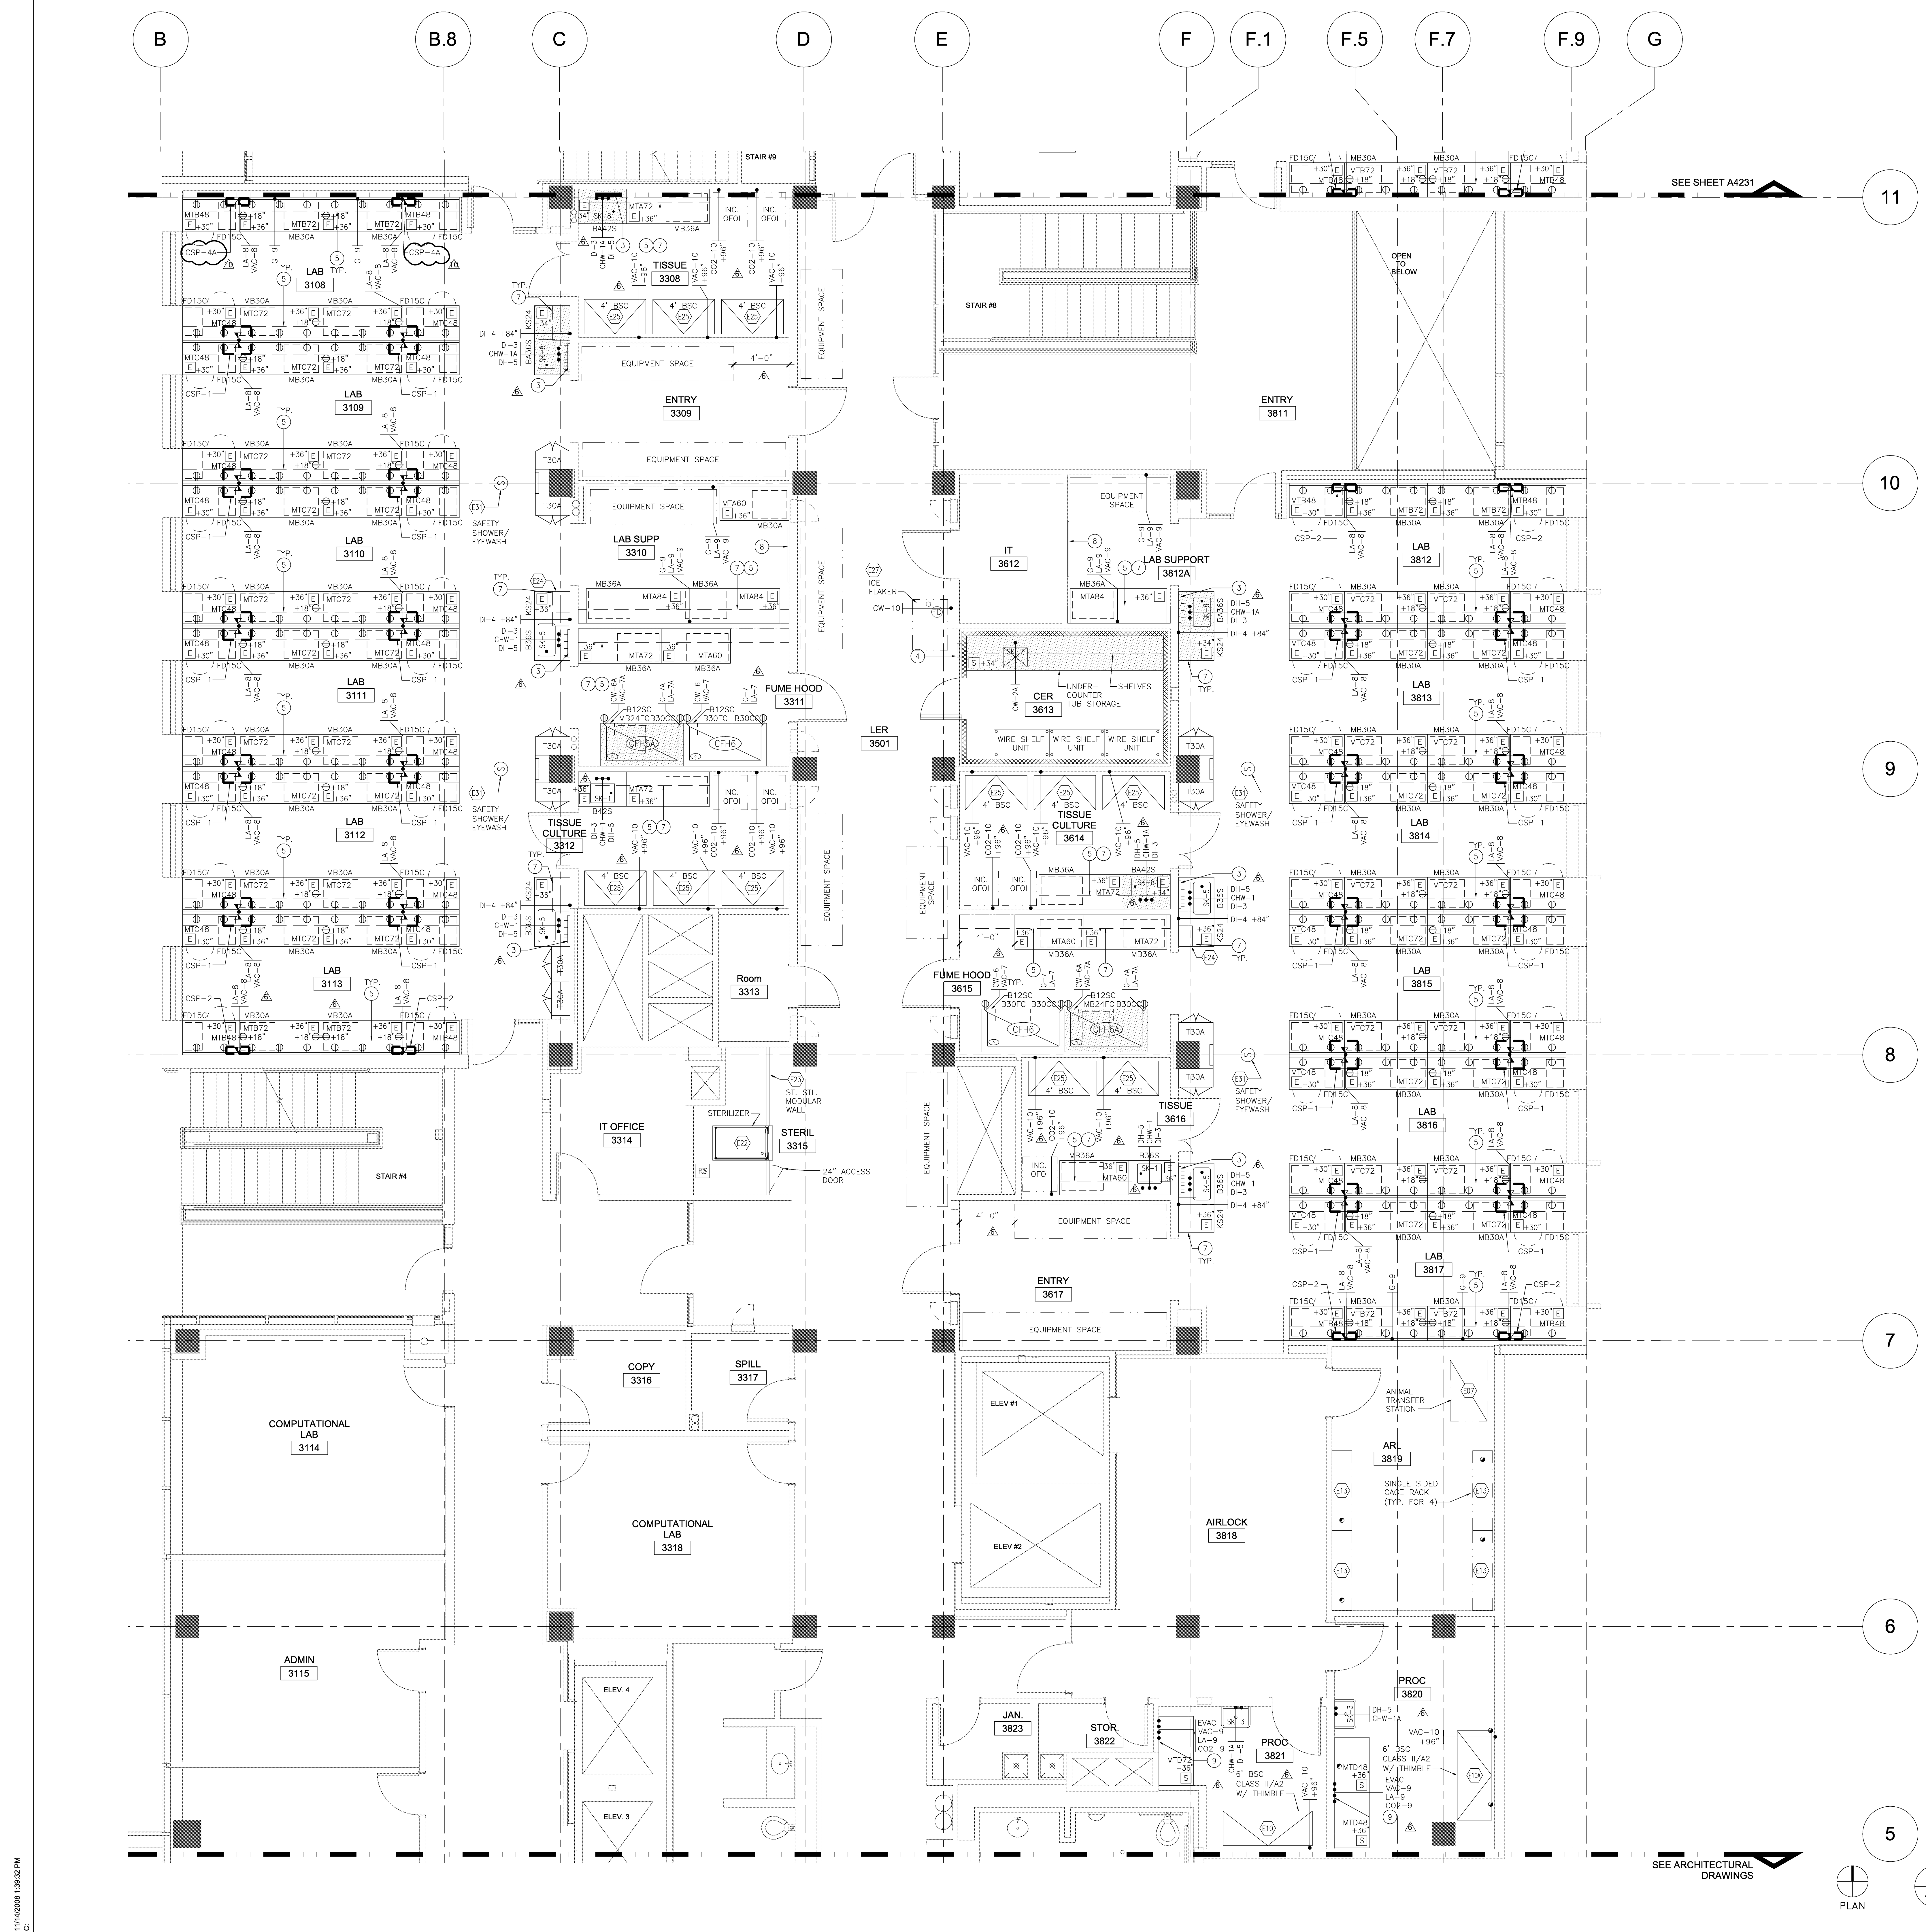

1 LEVEL THREE ZONE TWO
A4232 SCALE: 1/4"=1'-0"

SEE ARCHITECTURAL
DRAWINGS

11/14/2008 1:29:22 PM

Warning: It is a violation of the law for any person, unless acting under the direction of a licensed architect, to alter an item in any way. If an item in this document is altered, the altering architect, if other than the architect of record, shall affix to the item his seal and the notation "altered by" followed by his signature and the date of such alteration, and the specific description of the alteration.