




CONSULTANT

Lentz/Phelps Consortium LLC
Lentz/Phelps Consortium LLC
10000 Wilshire Blvd., Suite 200
Beverly Hills, CA 90210
310.275.1000

FENTRESS ARCHITECTS
451 Broadway, Suite 200
New York, NY 10013
212.251.1000

DAVIS DAVIS
ARCHITECTS
2001 Third Avenue, San Diego, CA 92101
619.594.1000

STAMP

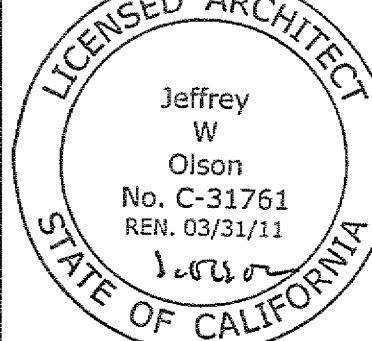


SHEET NAME
ENLARGED ELEVATIONS

DRAWN BY: Author


PROJECT # 200725.000

SHEET NUMBER


A5201

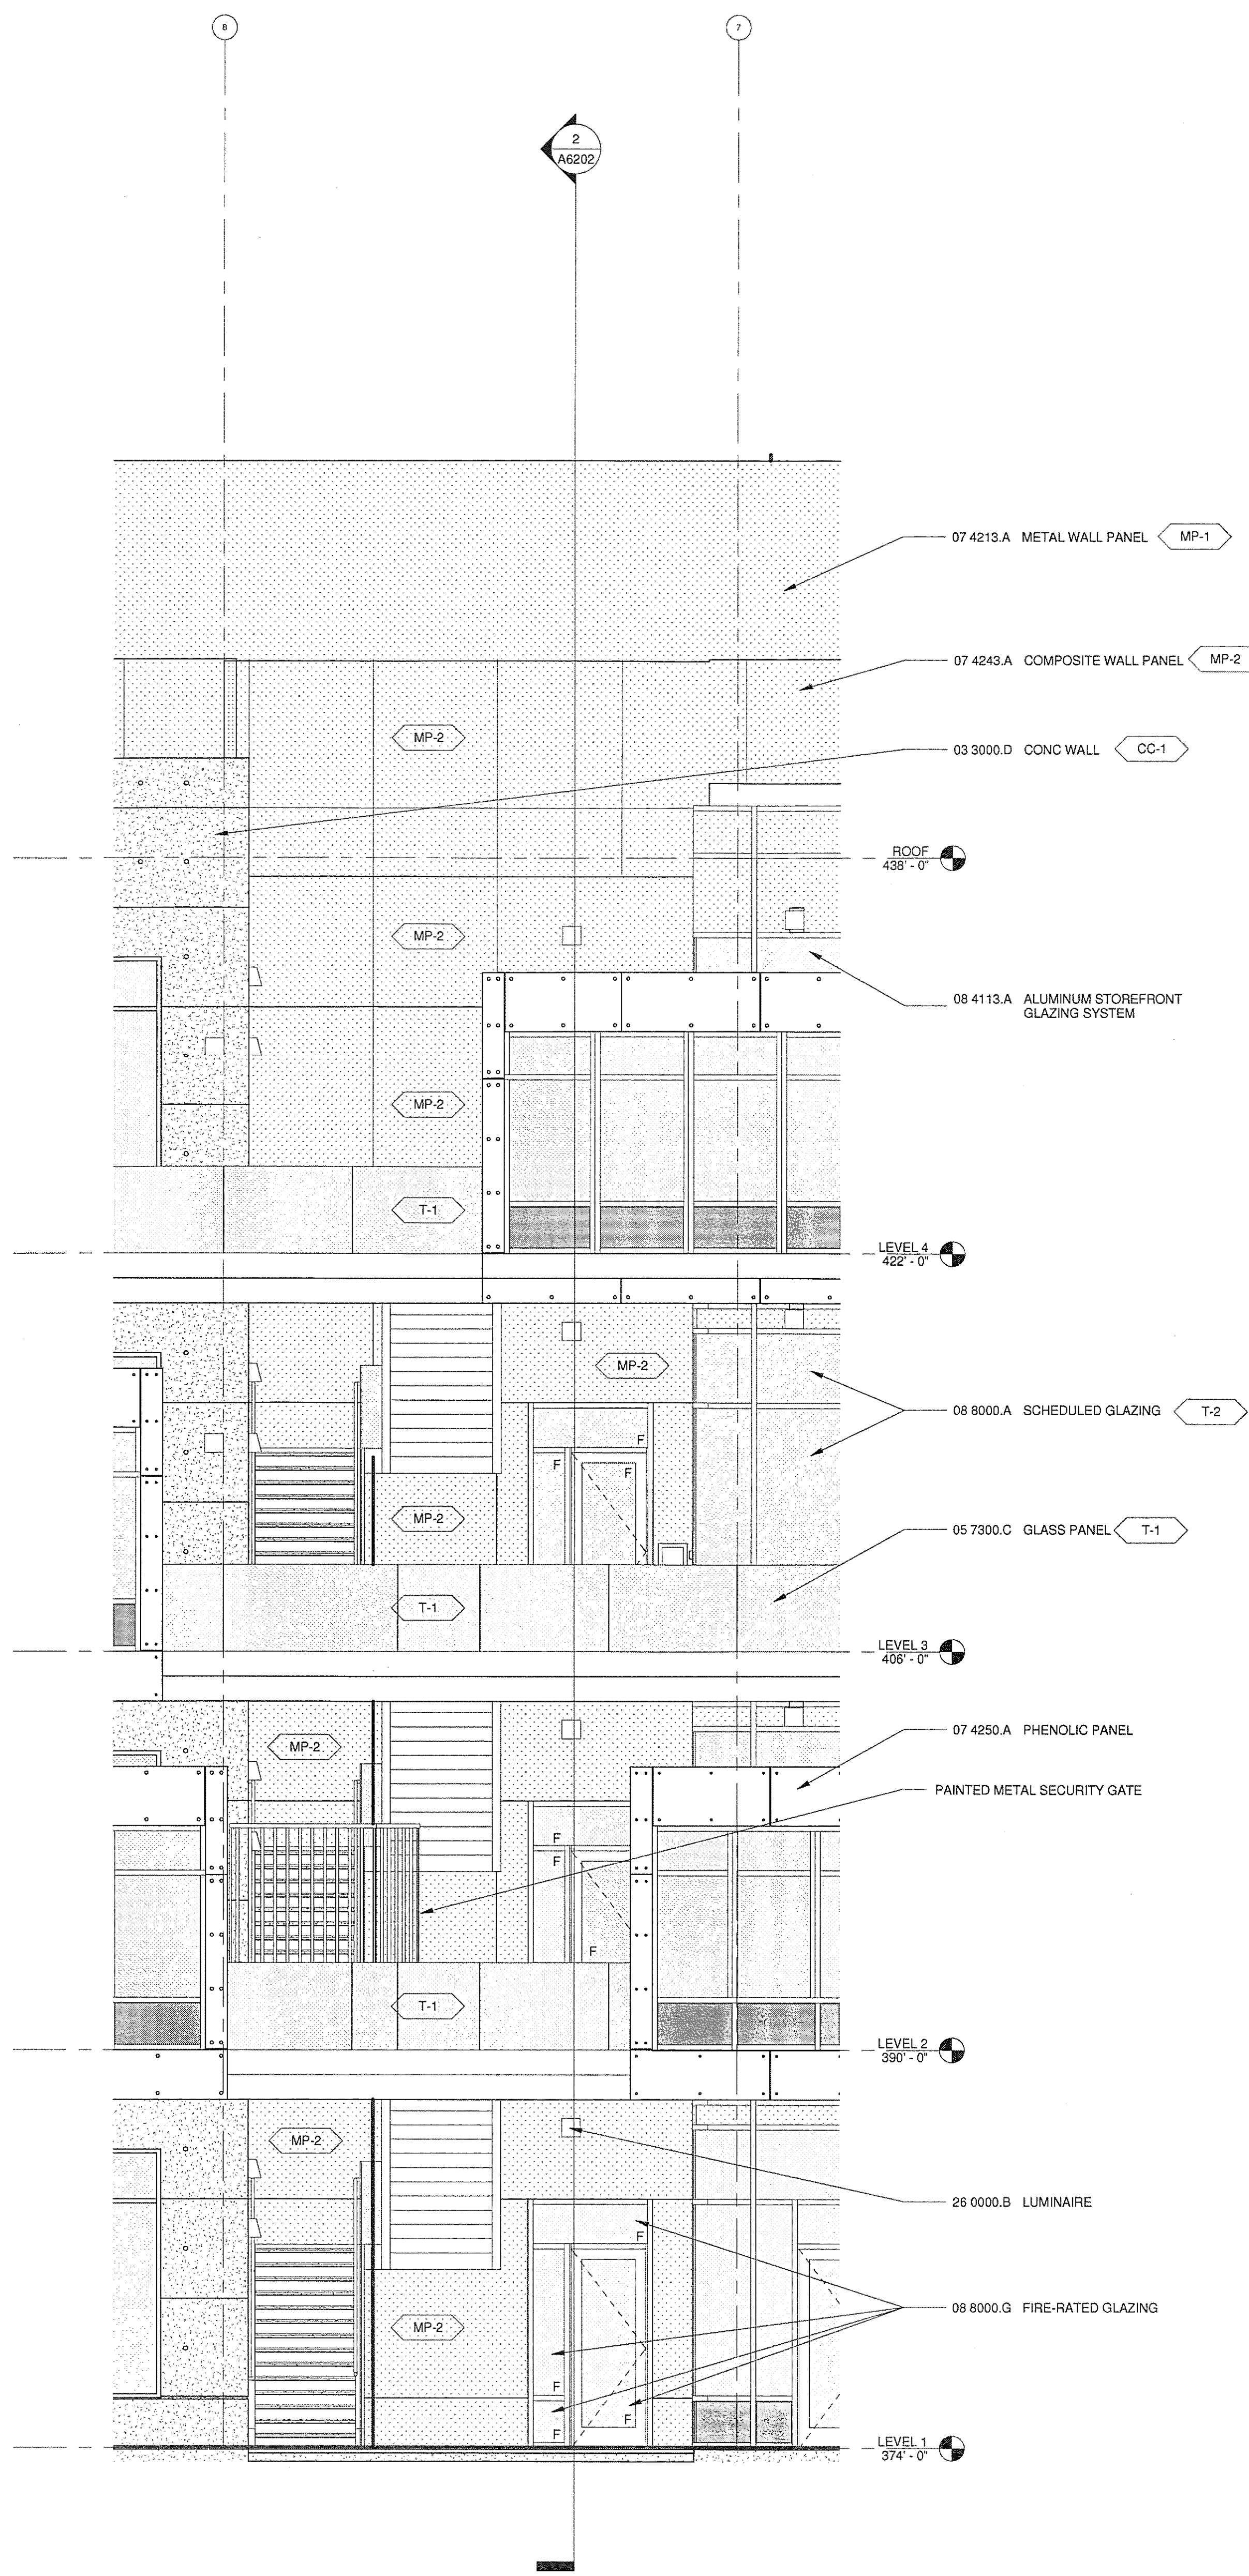

3 PARTIAL ELEV. - WEST ENTRANCE
AS101 AS201 1/4" = 1'-0"

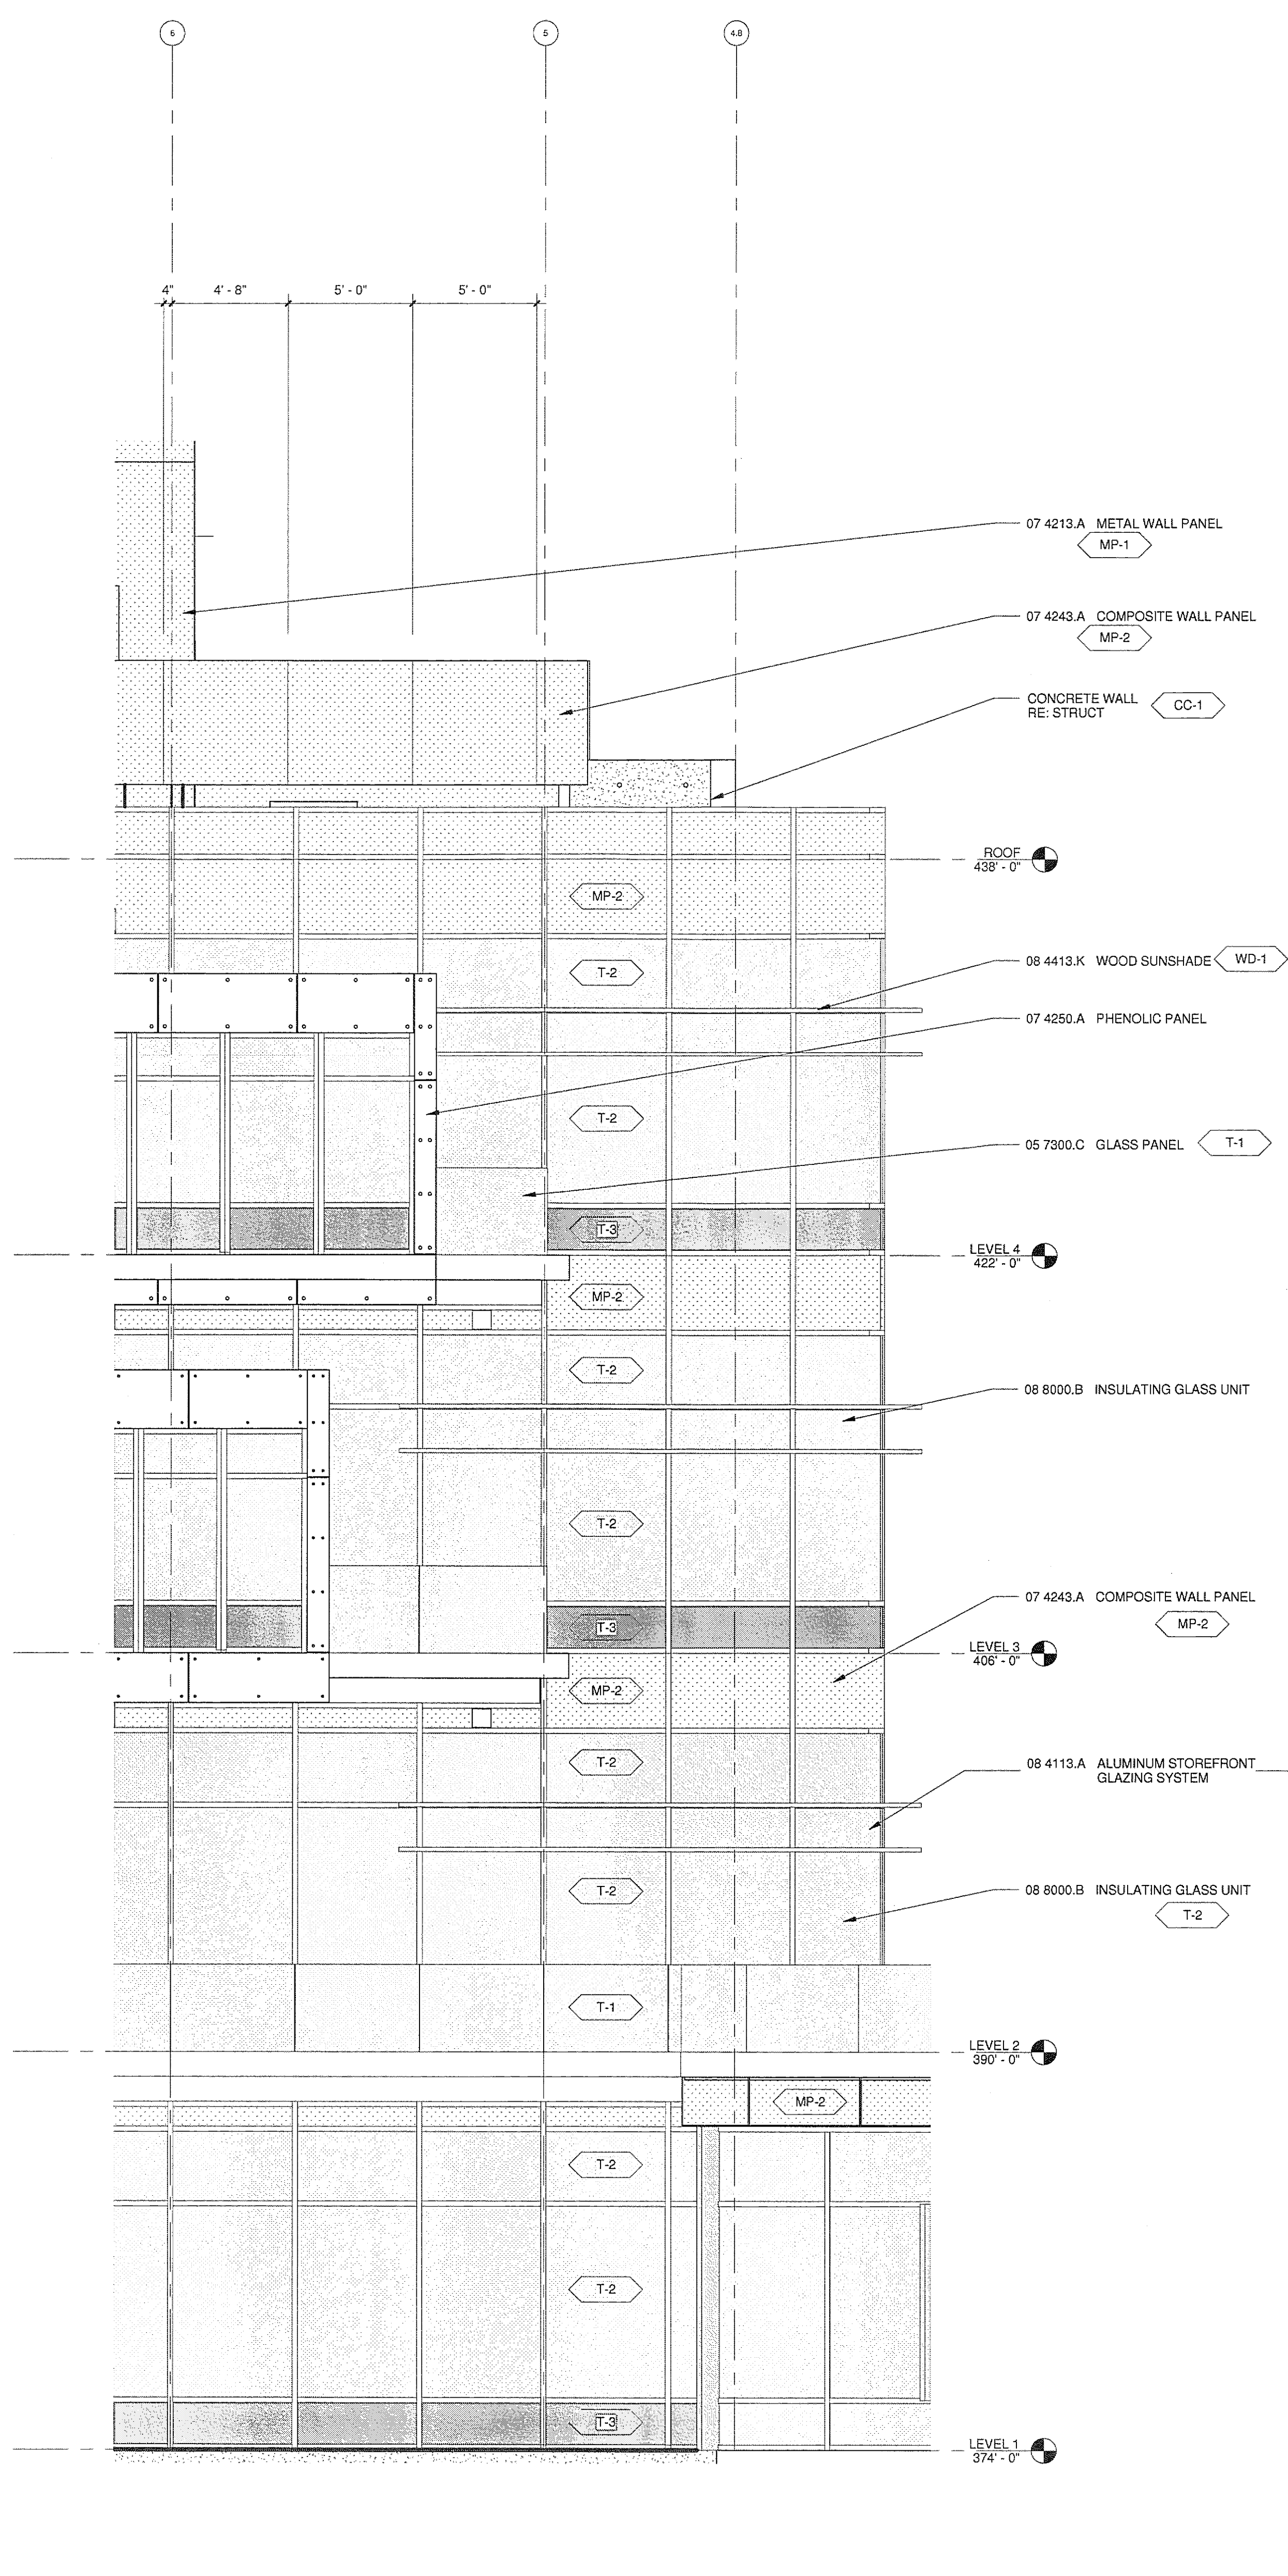

2 PARTIAL ELEV. - WEST CORNER
AS101 AS201 1/4" = 1'-0"

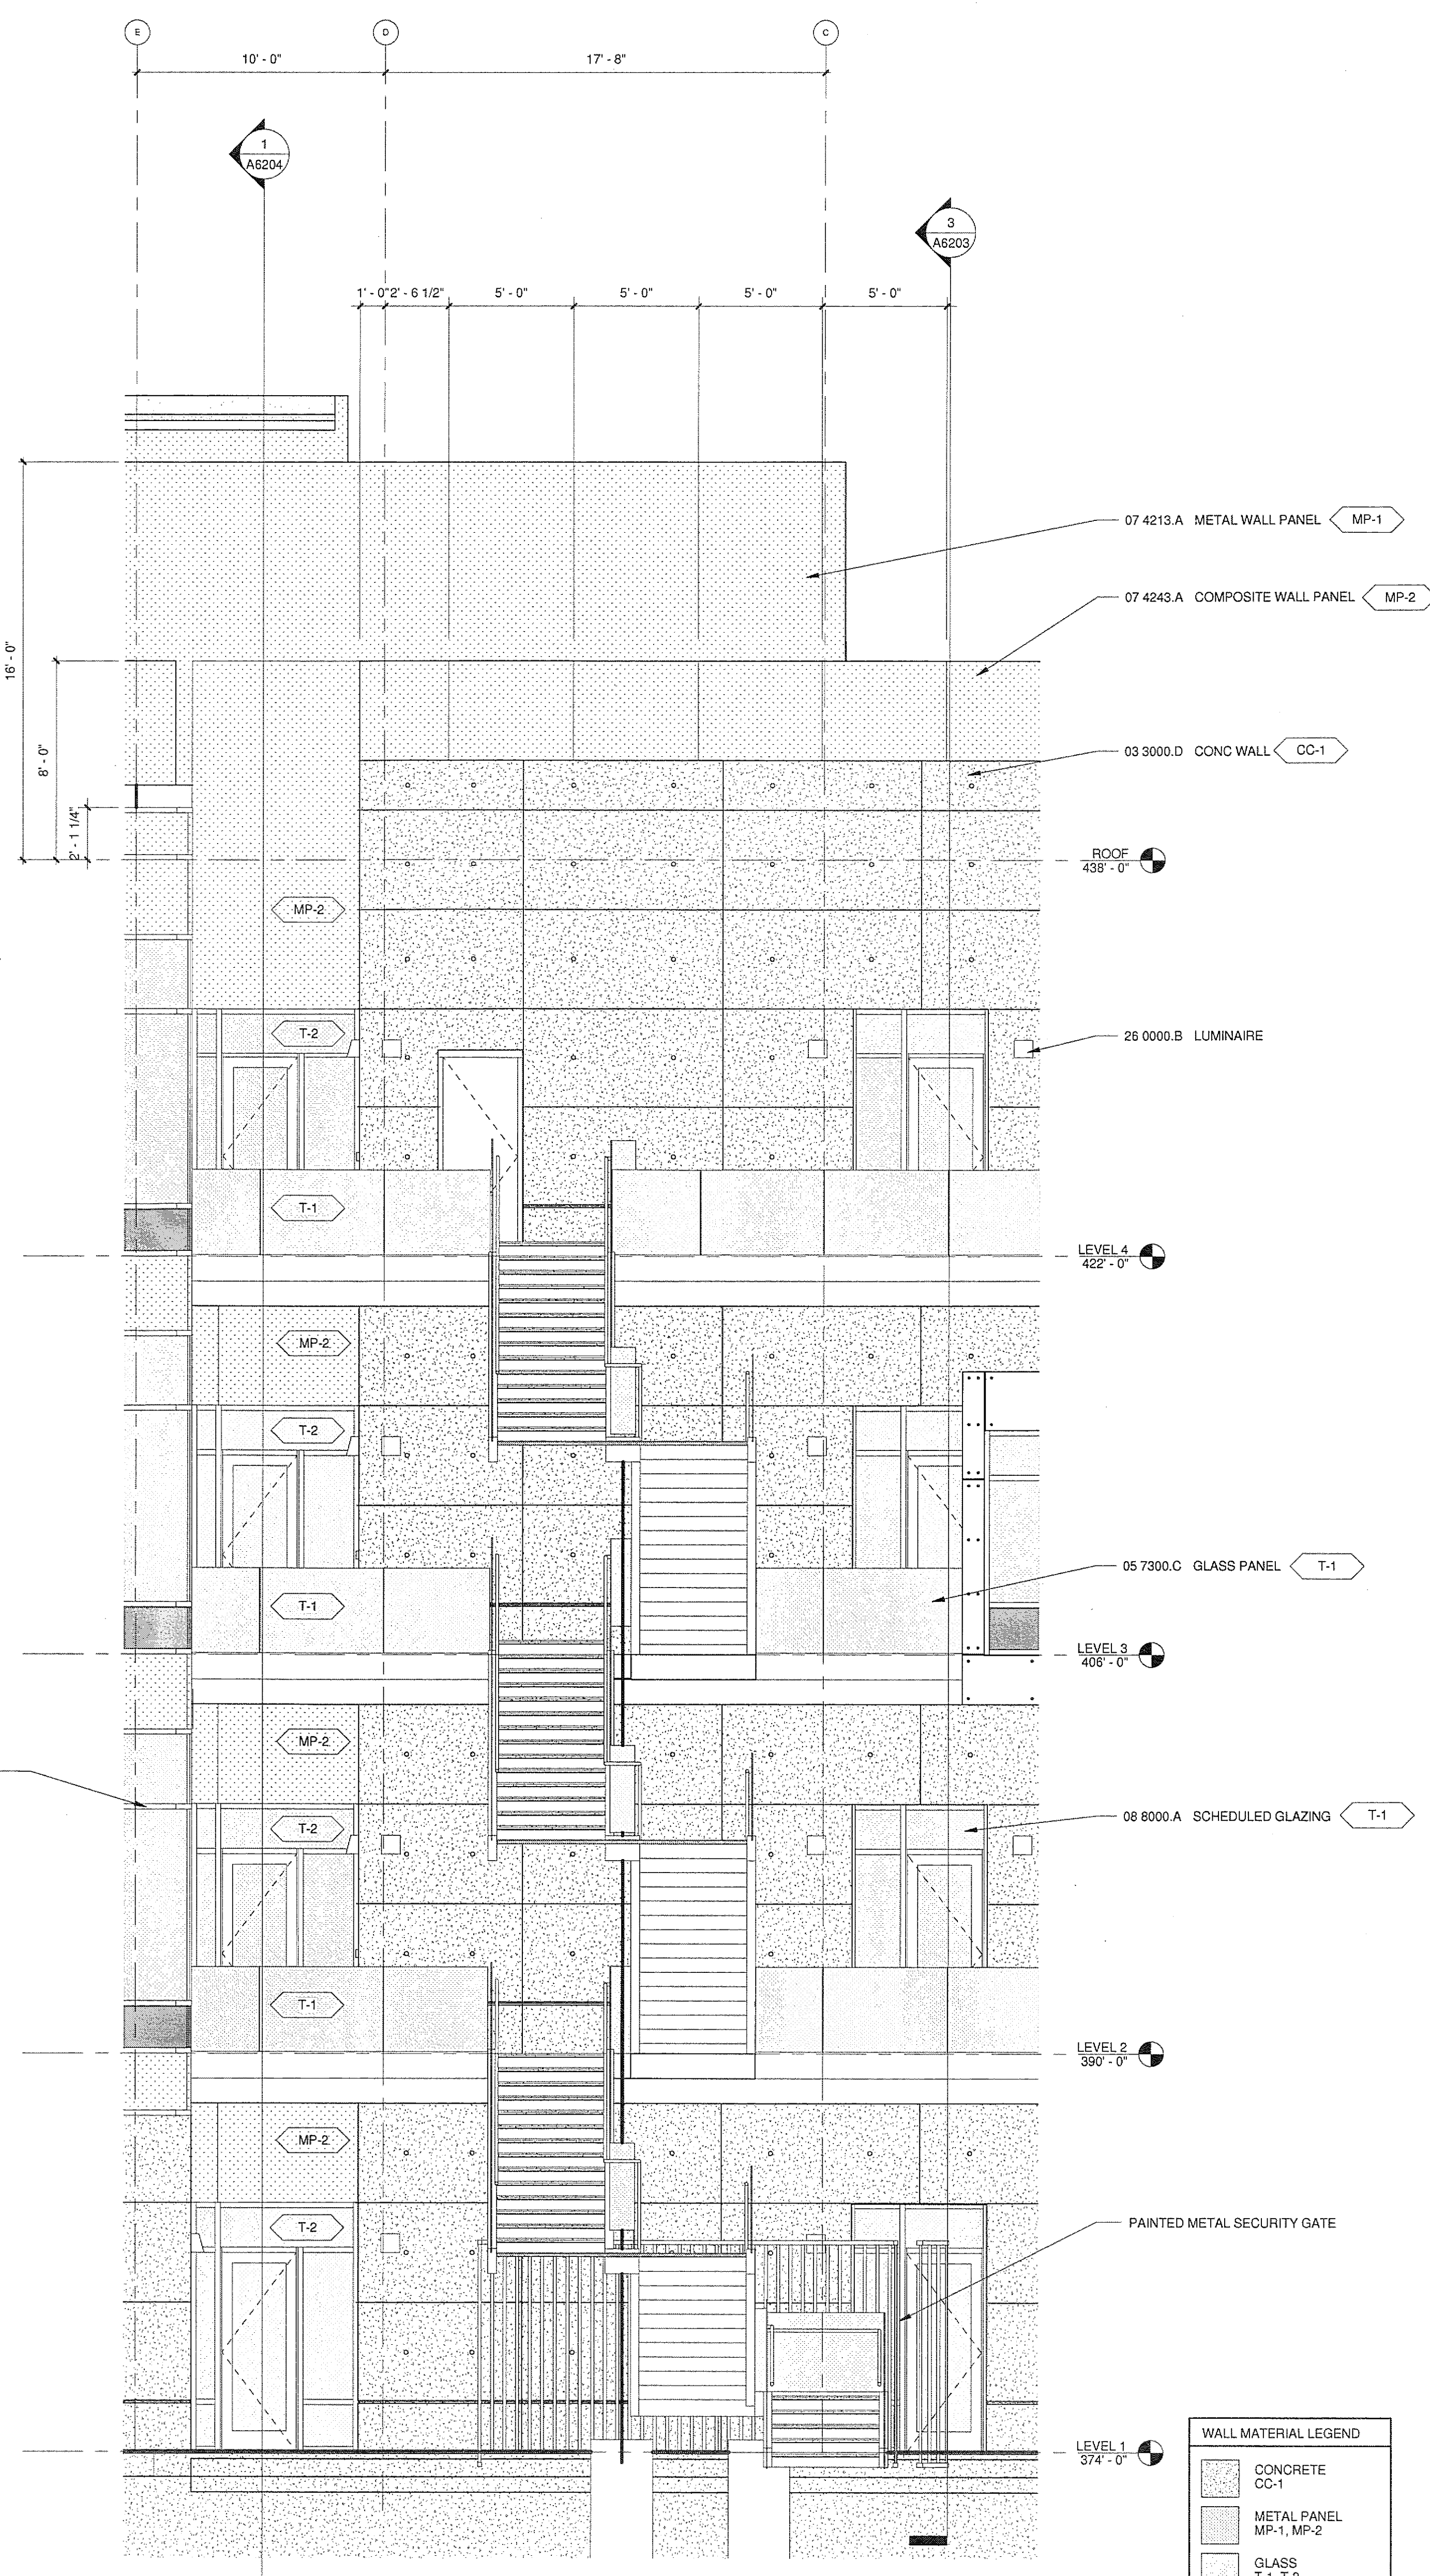

1 PARTIAL ELEV. - NORTH
AS101 AS201 1/4" = 1'-0"

WALL MATERIAL LEGEND	
	CONCRETE CC-1
	METAL PANEL MP-1, MP-2
	GLASS T-1, T-2
	SPANDREL GLASS T-4
	TRESPA RWP-1, RWP-2

U.C.S.D.	
☐	PRELIMINARY DRAWINGS
☐	PROGRESS DRAWINGS
☐	REVIEW DRAWINGS
☐	CONSTRUCTION DRAWINGS