


ISSUED FOR DATE	
BID PK #1 100 CD	10.08.08
50% PROGRESS	10.24.08
BID PK #1 80 CD	12.01.08
BID PK #1 100 CD	02.16.09
BID PK #2 100 CD	03.28.09
100% CD	05.08.09
CD-3	01.07.10


SANFORD CONSORTIUM FOR REGENERATIVE MEDICINE
2880 TORREY PINES SCENIC DRIVE
LA JOLLA, CALIFORNIA 92037

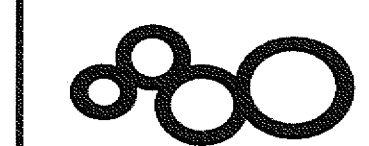

CONSULTANT

Larson/Phelps Consortium LLC
11500 La Jolla Village Drive, Suite 200
La Jolla, CA 92037
619.594.1888


FENTRESS ARCHITECTS
445 Broadway Avenue, Suite 400
San Diego, CA 92101
619.594.1888

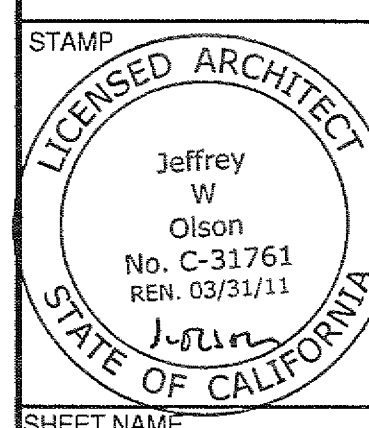


SHEET NAME
ENLARGED ELEVATIONS

DRAWN BY: Author
PROJECT #: 202725.000
SHEET NUMBER


A5202

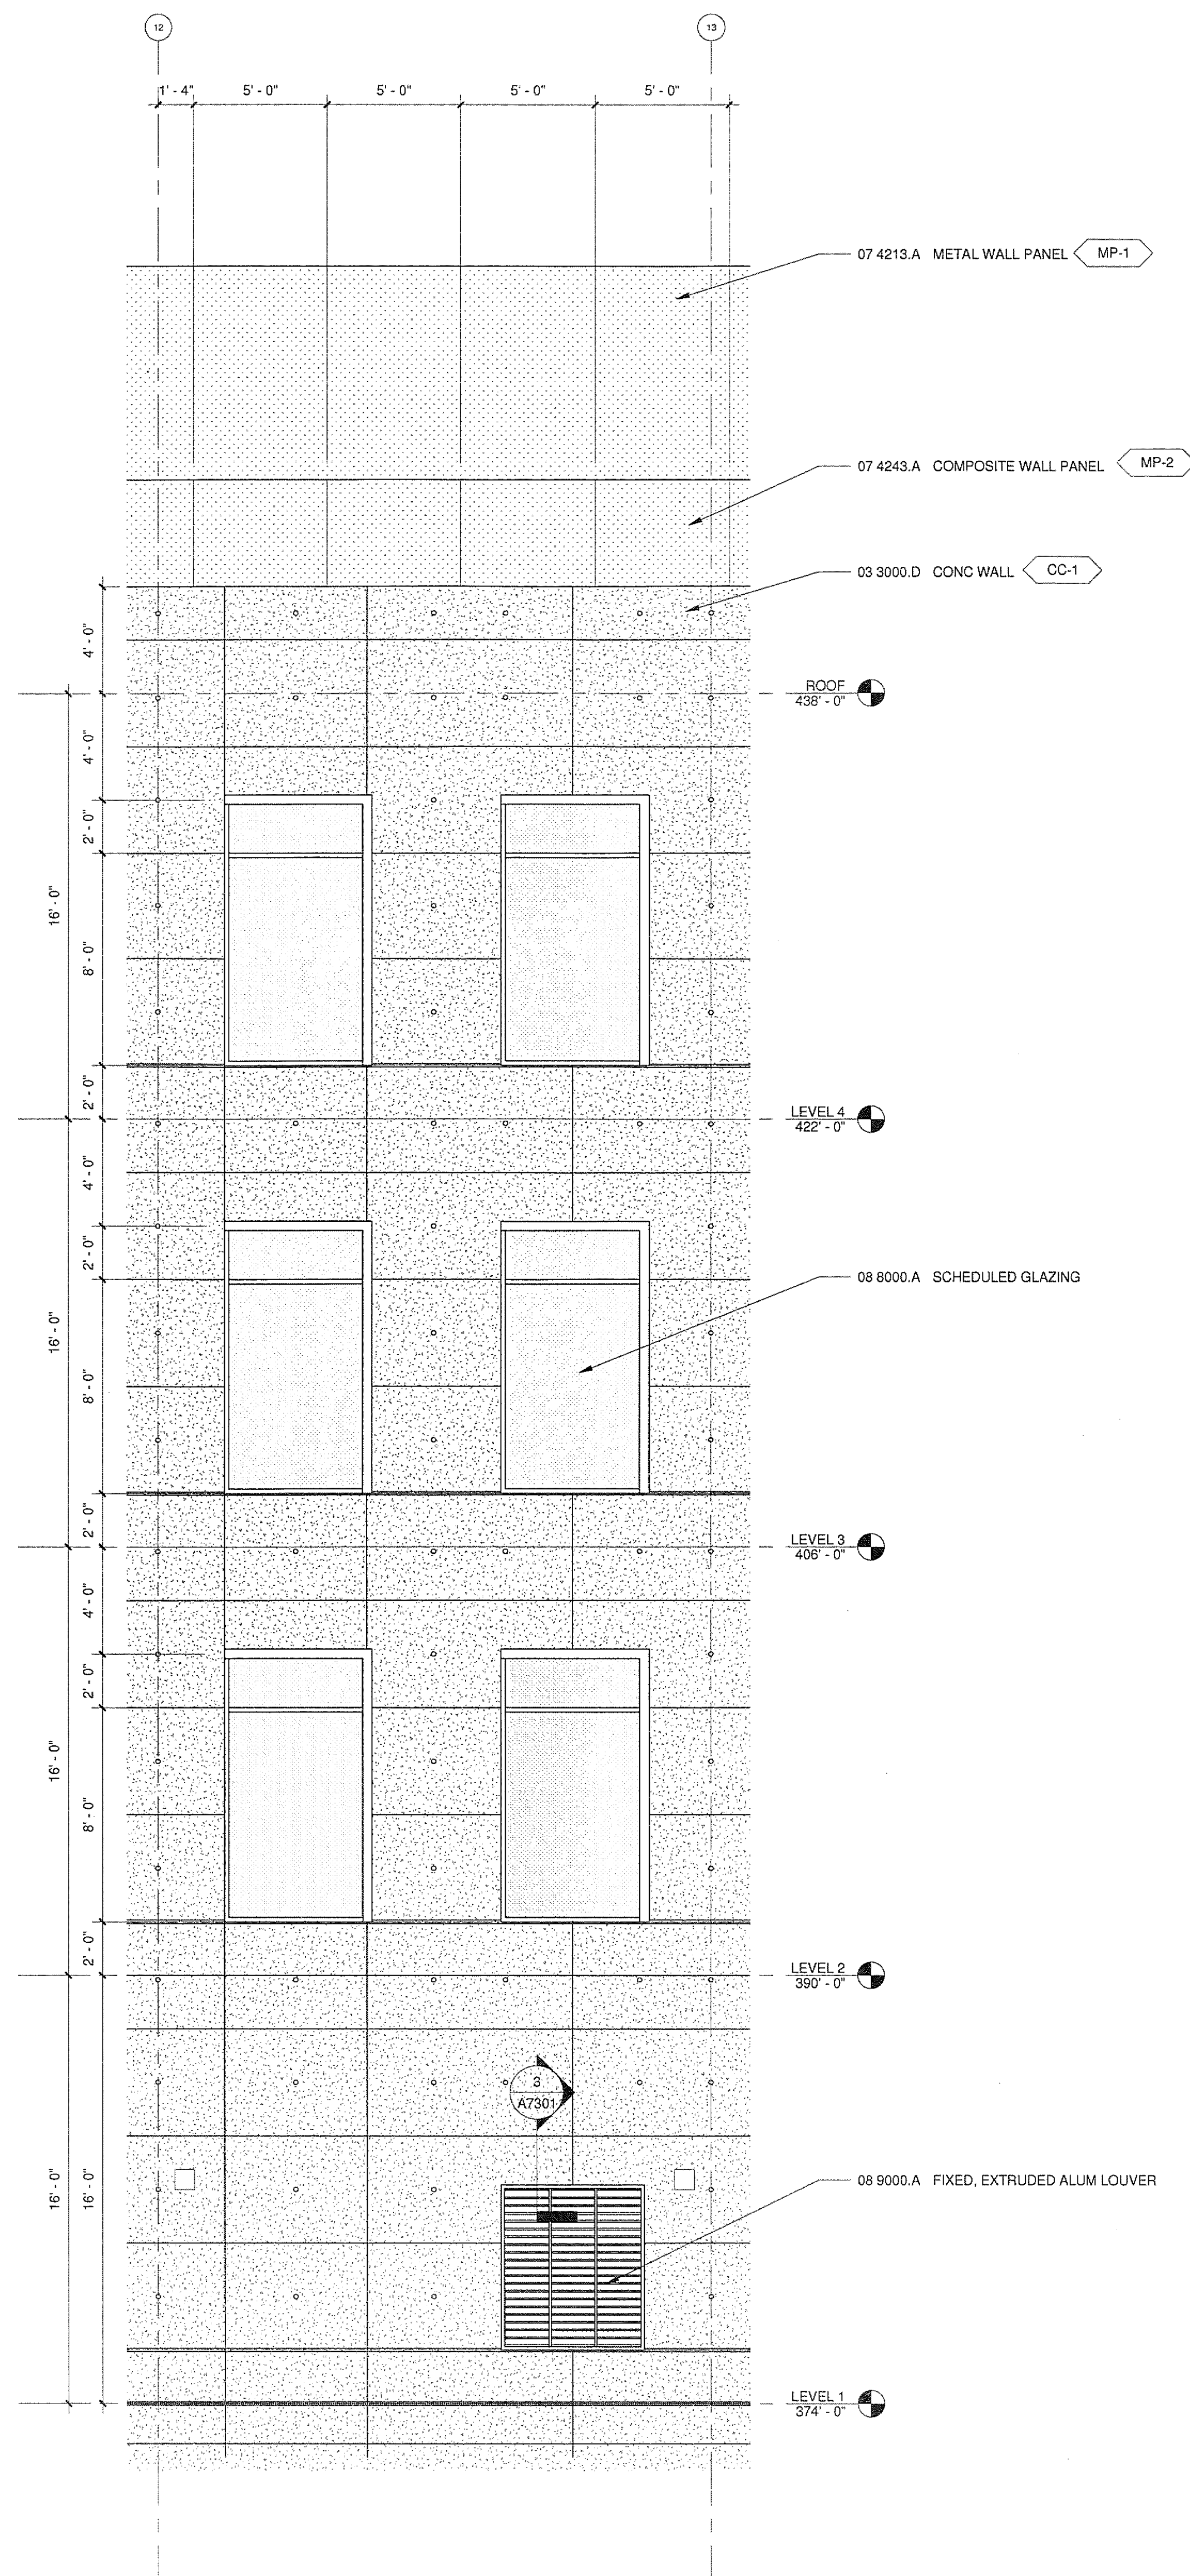

3 PARTIAL ELEV. - TYPICAL BAY
A5102/A5202 1/4" = 1'-0"

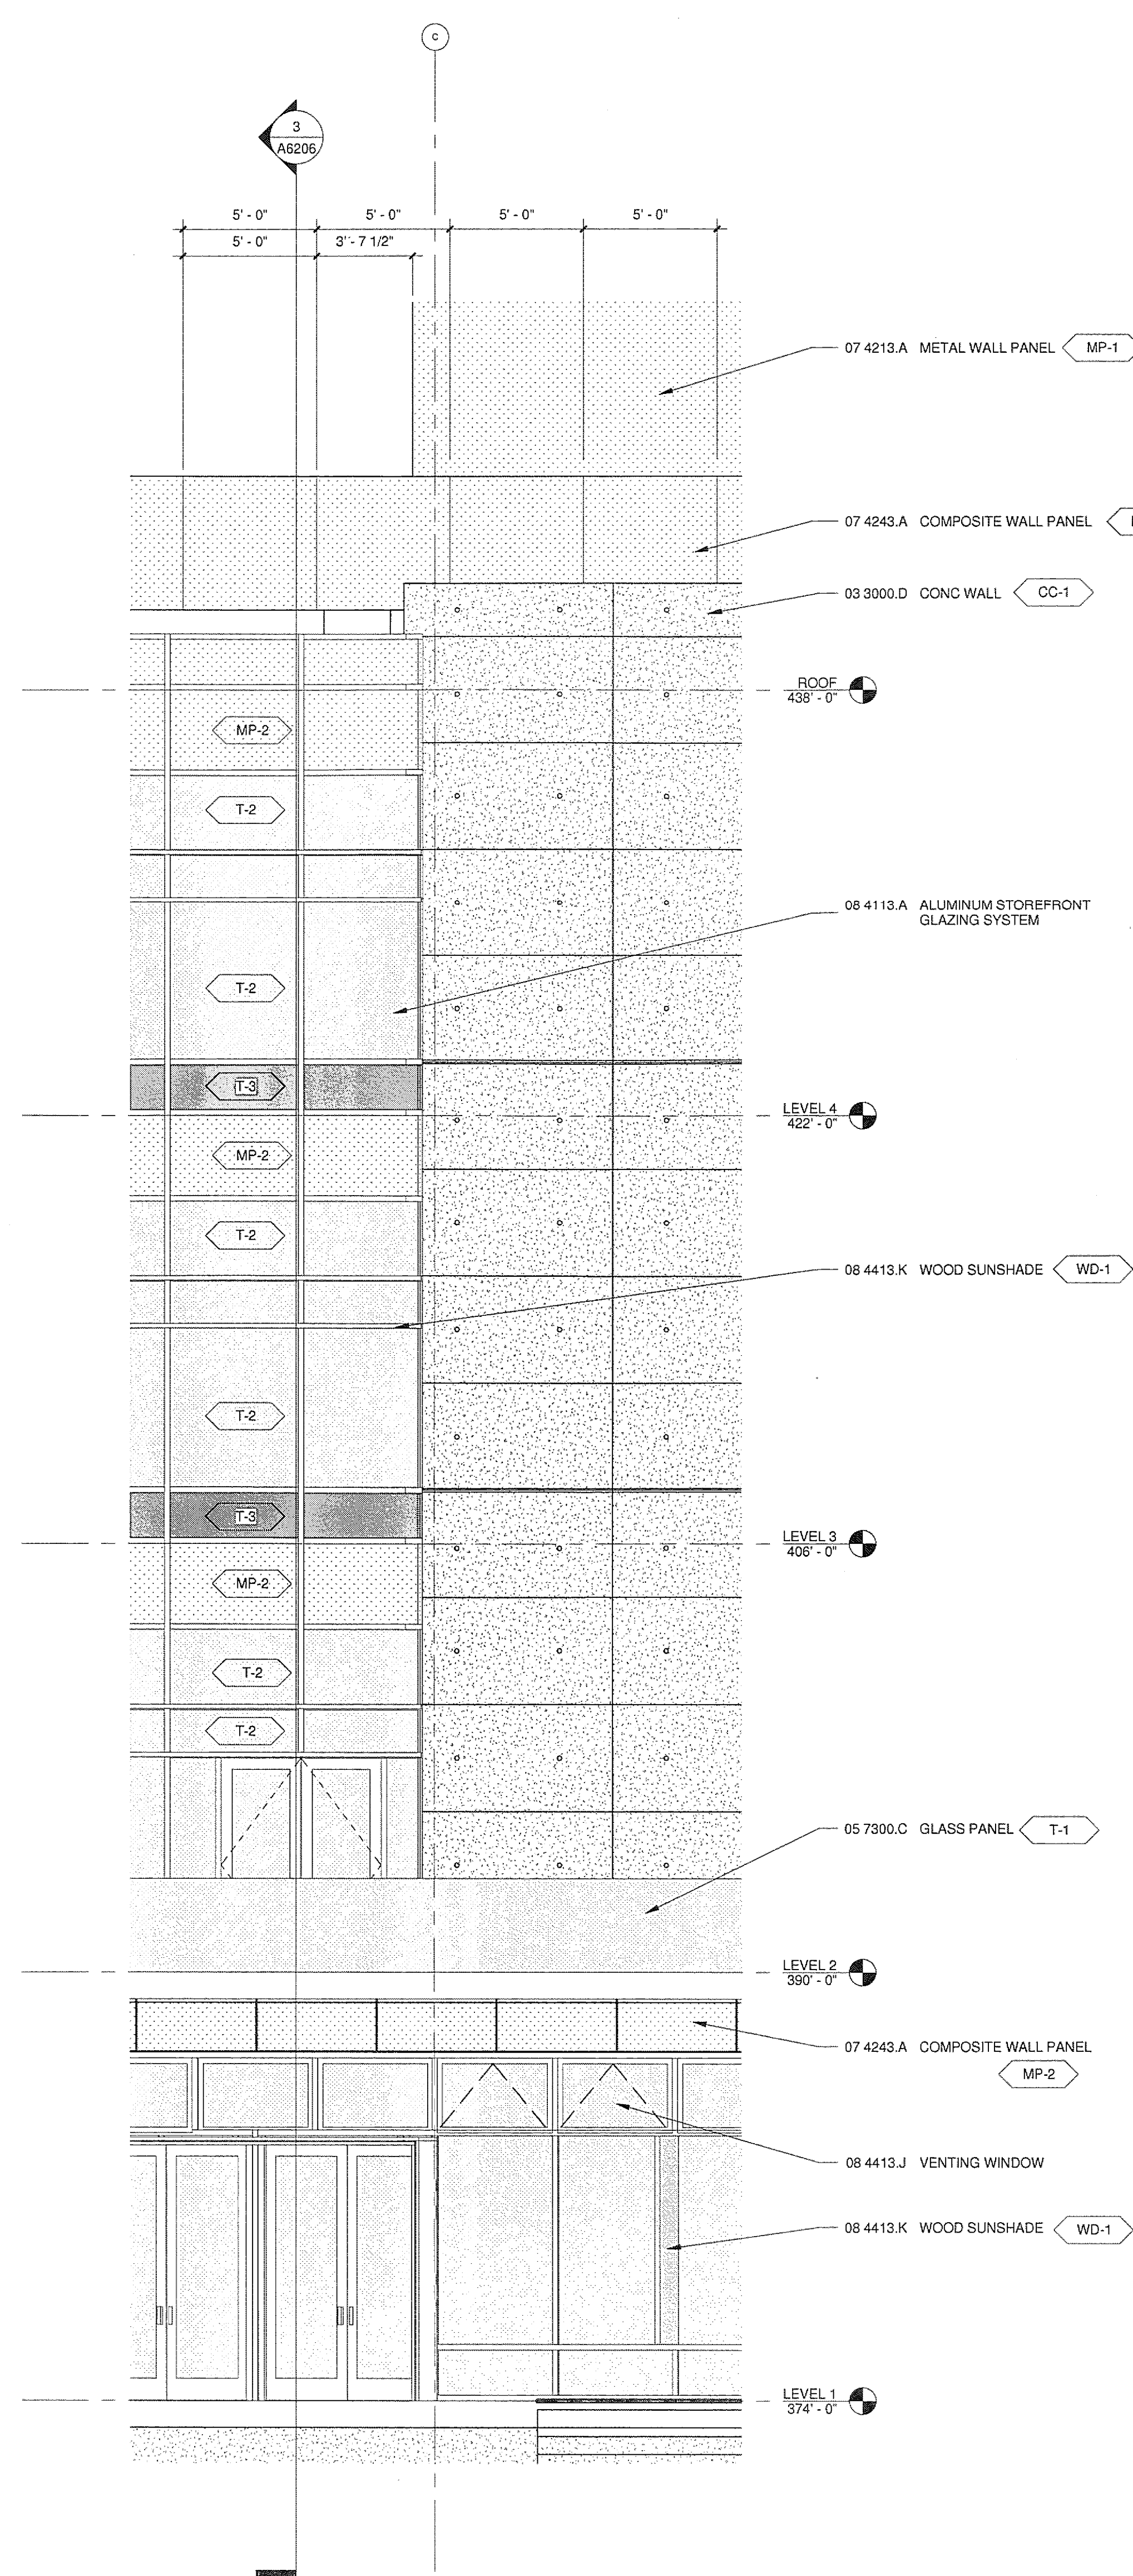

2 PARTIAL ELEVATION - SOUTH
A5102/A5202 1/4" = 1'-0"

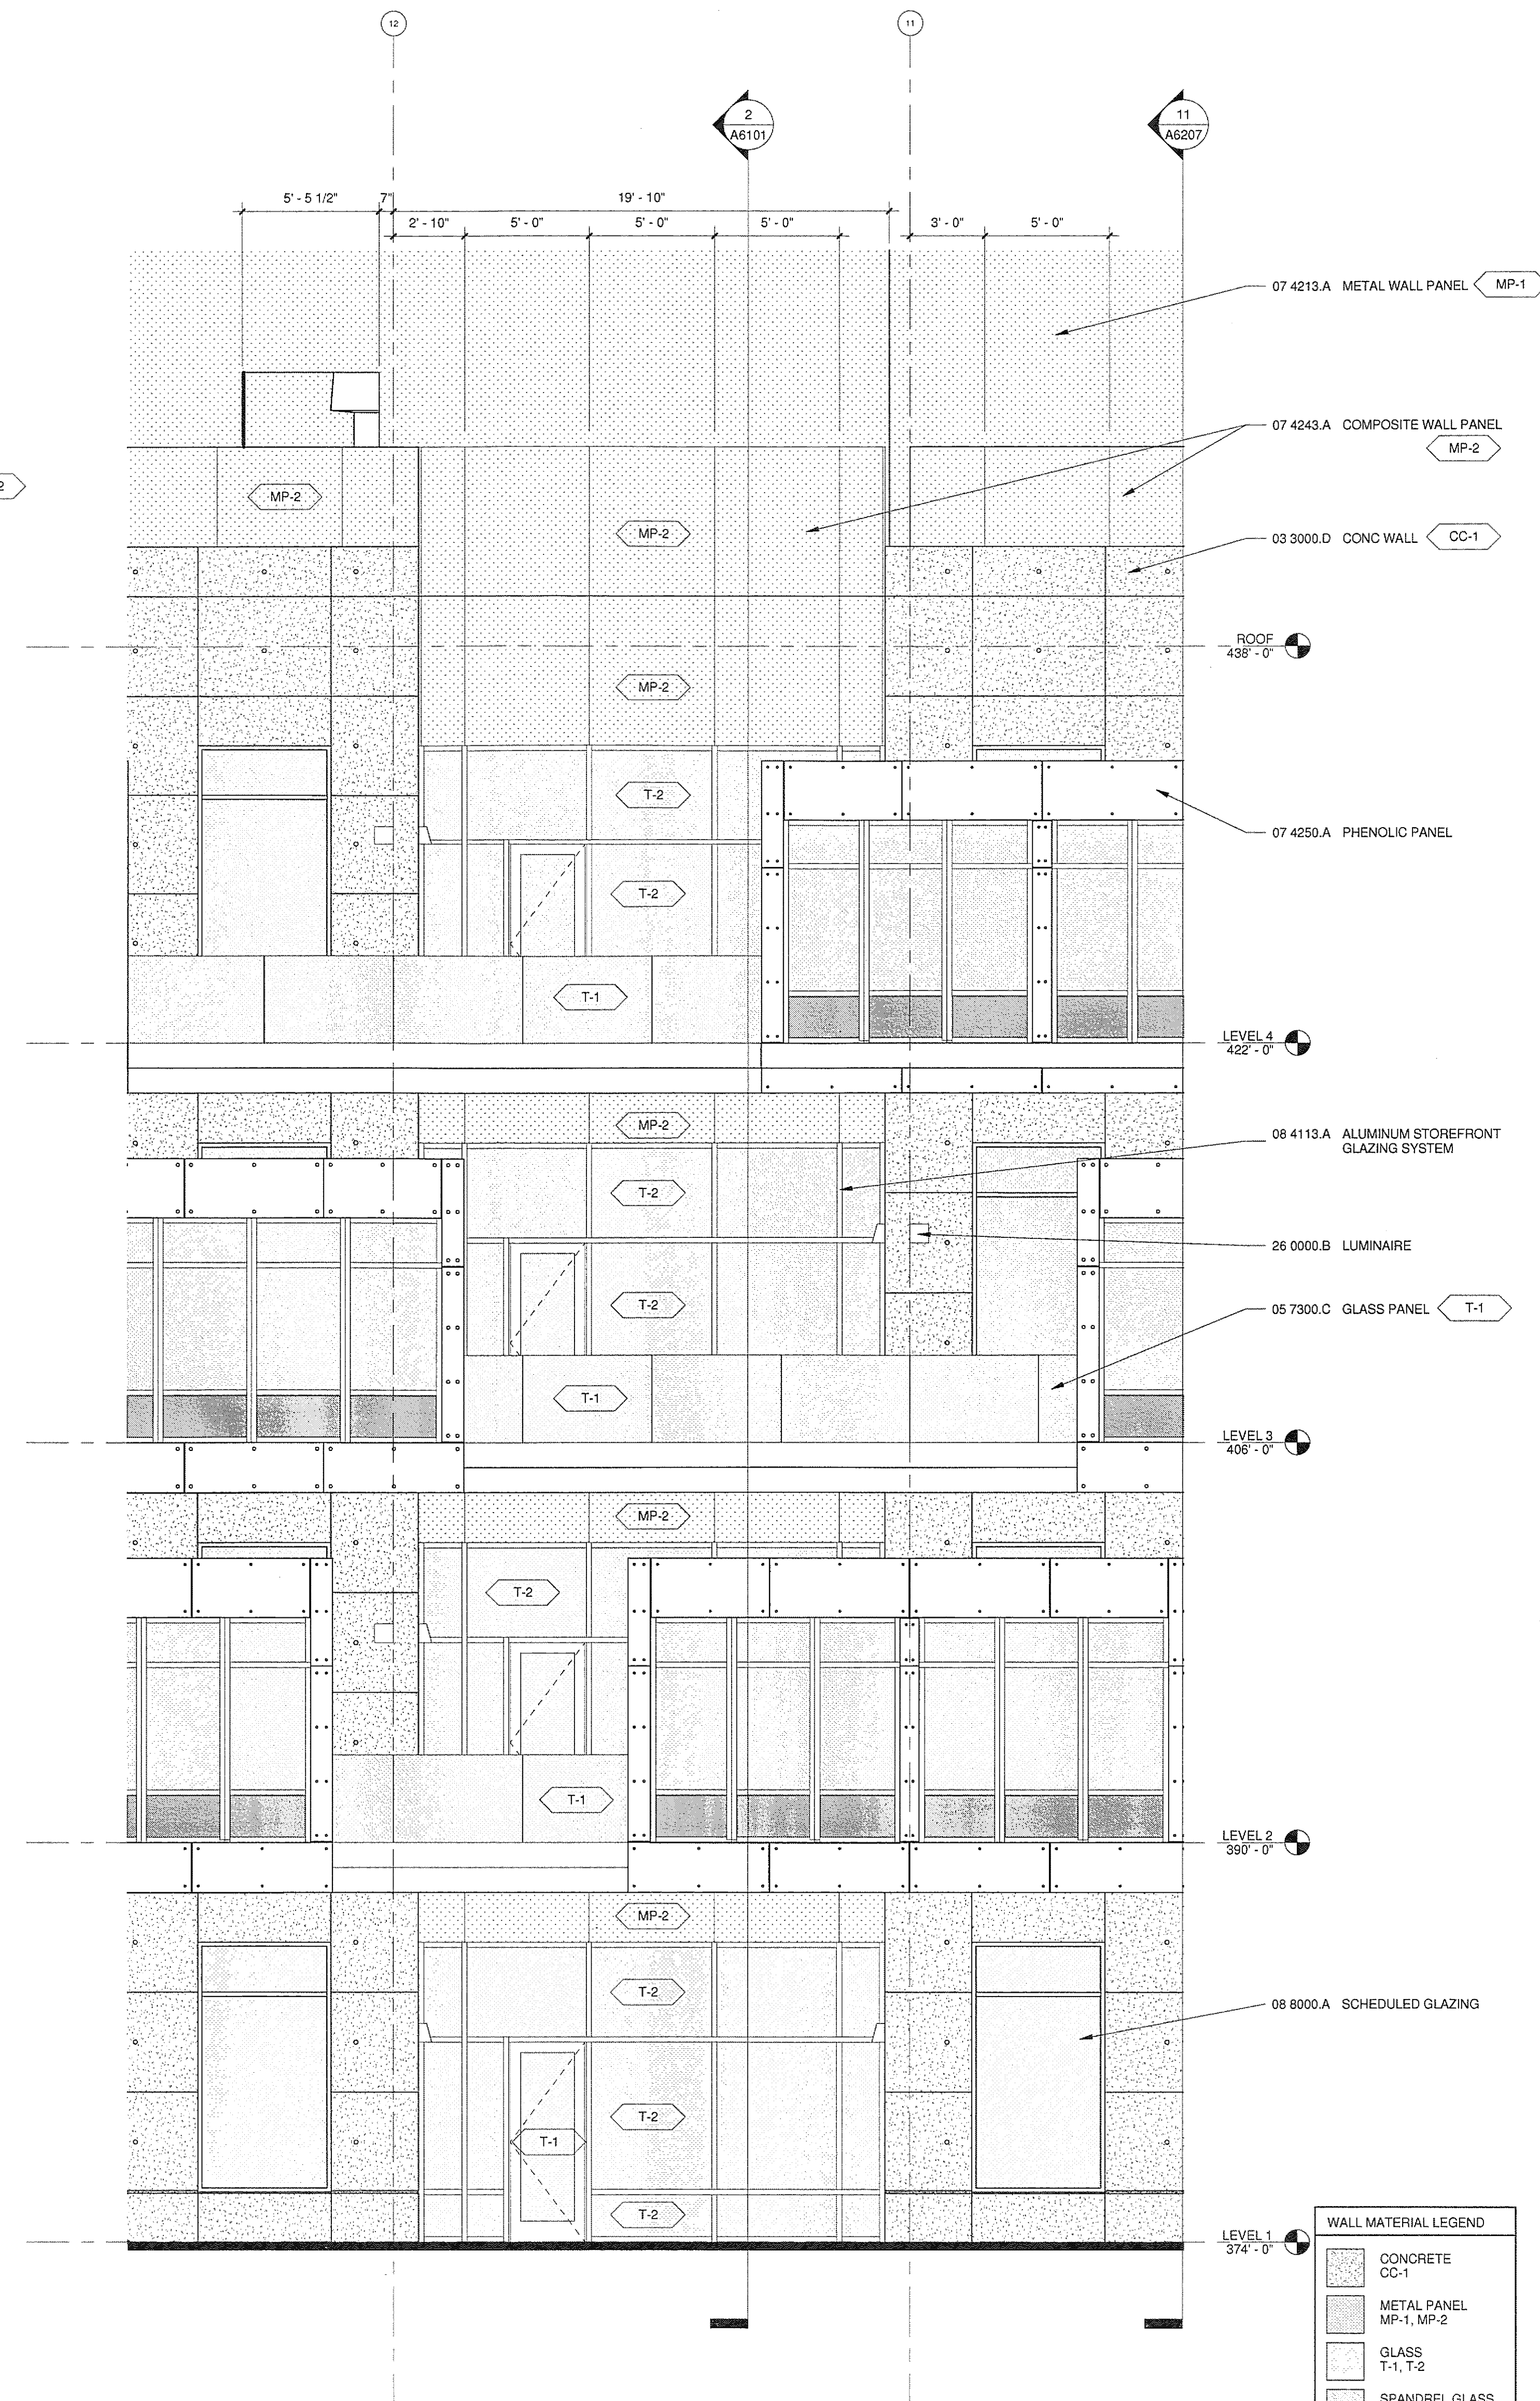

1 PARTIAL ELEV. - WEST @ BREAK RM.
A5101/A5202 1/4" = 1'-0"

U.C.S.D.
PRELIMINARY DRAWINGS
PROGRESS DRAWINGS
REVIEW DRAWINGS
CONSTRUCTION DRAWINGS

WALL MATERIAL LEGEND	
CONCRETE	CC-1
METAL PANEL	MP-1, MP-2
GLASS	T-1, T-2
SPANDREL GLASS	T-4
TRESPA	RWP-1, RWP-2