


ISSUED FOR	DATE
BID PK #1 100 CD	10.06.08
50% PROGRESS	10.24.08
BID PK #1 80 CD	12.01.08
BID PK #1 100 CD	02.16.09
BID PK #2 100 CD	03.26.09
100% CD	05.08.09
CD-3	01.07.10

SANFORD CONSORTIUM FOR REGENERATIVE MEDICINE
2880 TORREY PINES SCENIC DRIVE
LA JOLLA, CALIFORNIA 92037

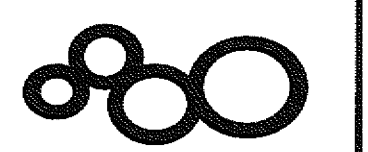


CONSULTANT
Lankford/Phelps Consortium LLC
10000 San Diego Avenue, Suite 100
San Diego, CA 92121
(619) 594-1234


FENTRESS ARCHITECTS
400 Broadway, Suite 200, San Diego, CA 92101
(619) 594-1234
DAVIS ARCHITECTS
3600 La Jolla Village Drive, Suite 100, San Diego, CA 92037
(619) 594-1234

STAMP
J. Jeffrey
v. Olson
No. C-31761
Ren. 03/31/11
STATE OF CALIFORNIA
LICENSED ARCHITECT

SHEET NAME
ENLARGED ELEVATIONS
DRAWN BY: Author
PROJECT #: 200725.000
SHEET NUMBER
A5203

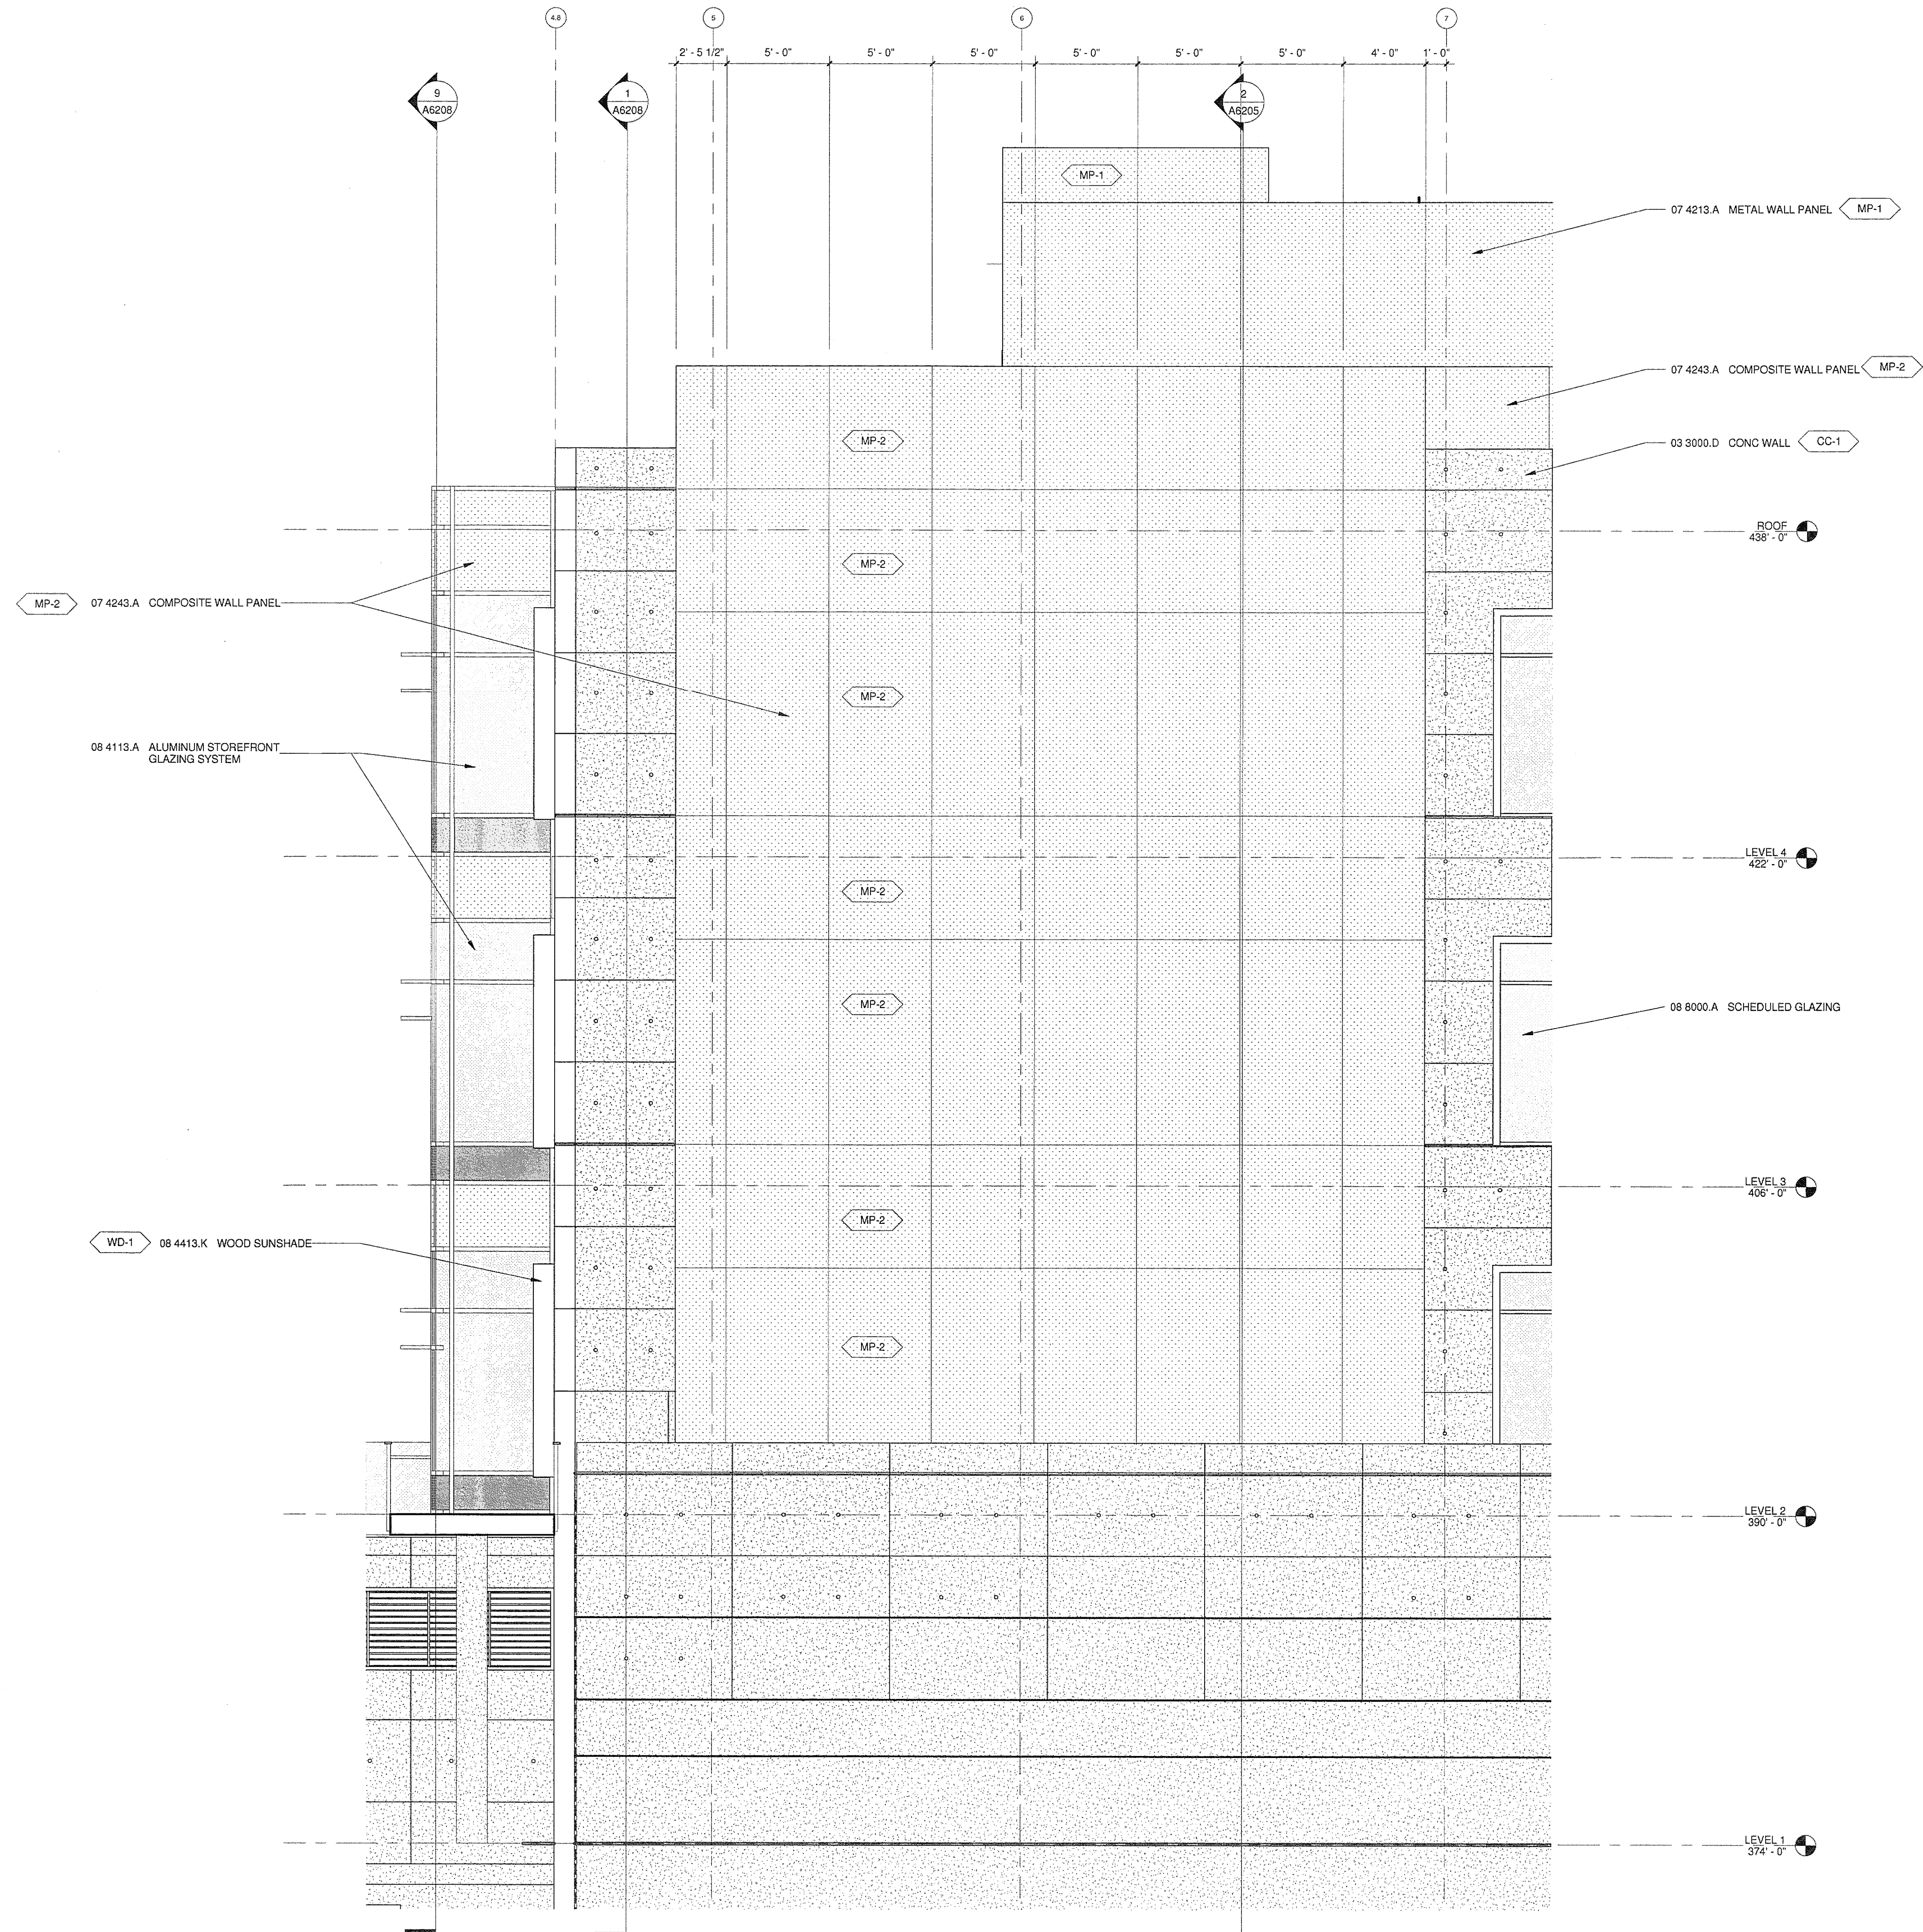

2 PARTIAL ELEV. - EAST CORNER
A5102/A5203 1/4" = 1'-0"

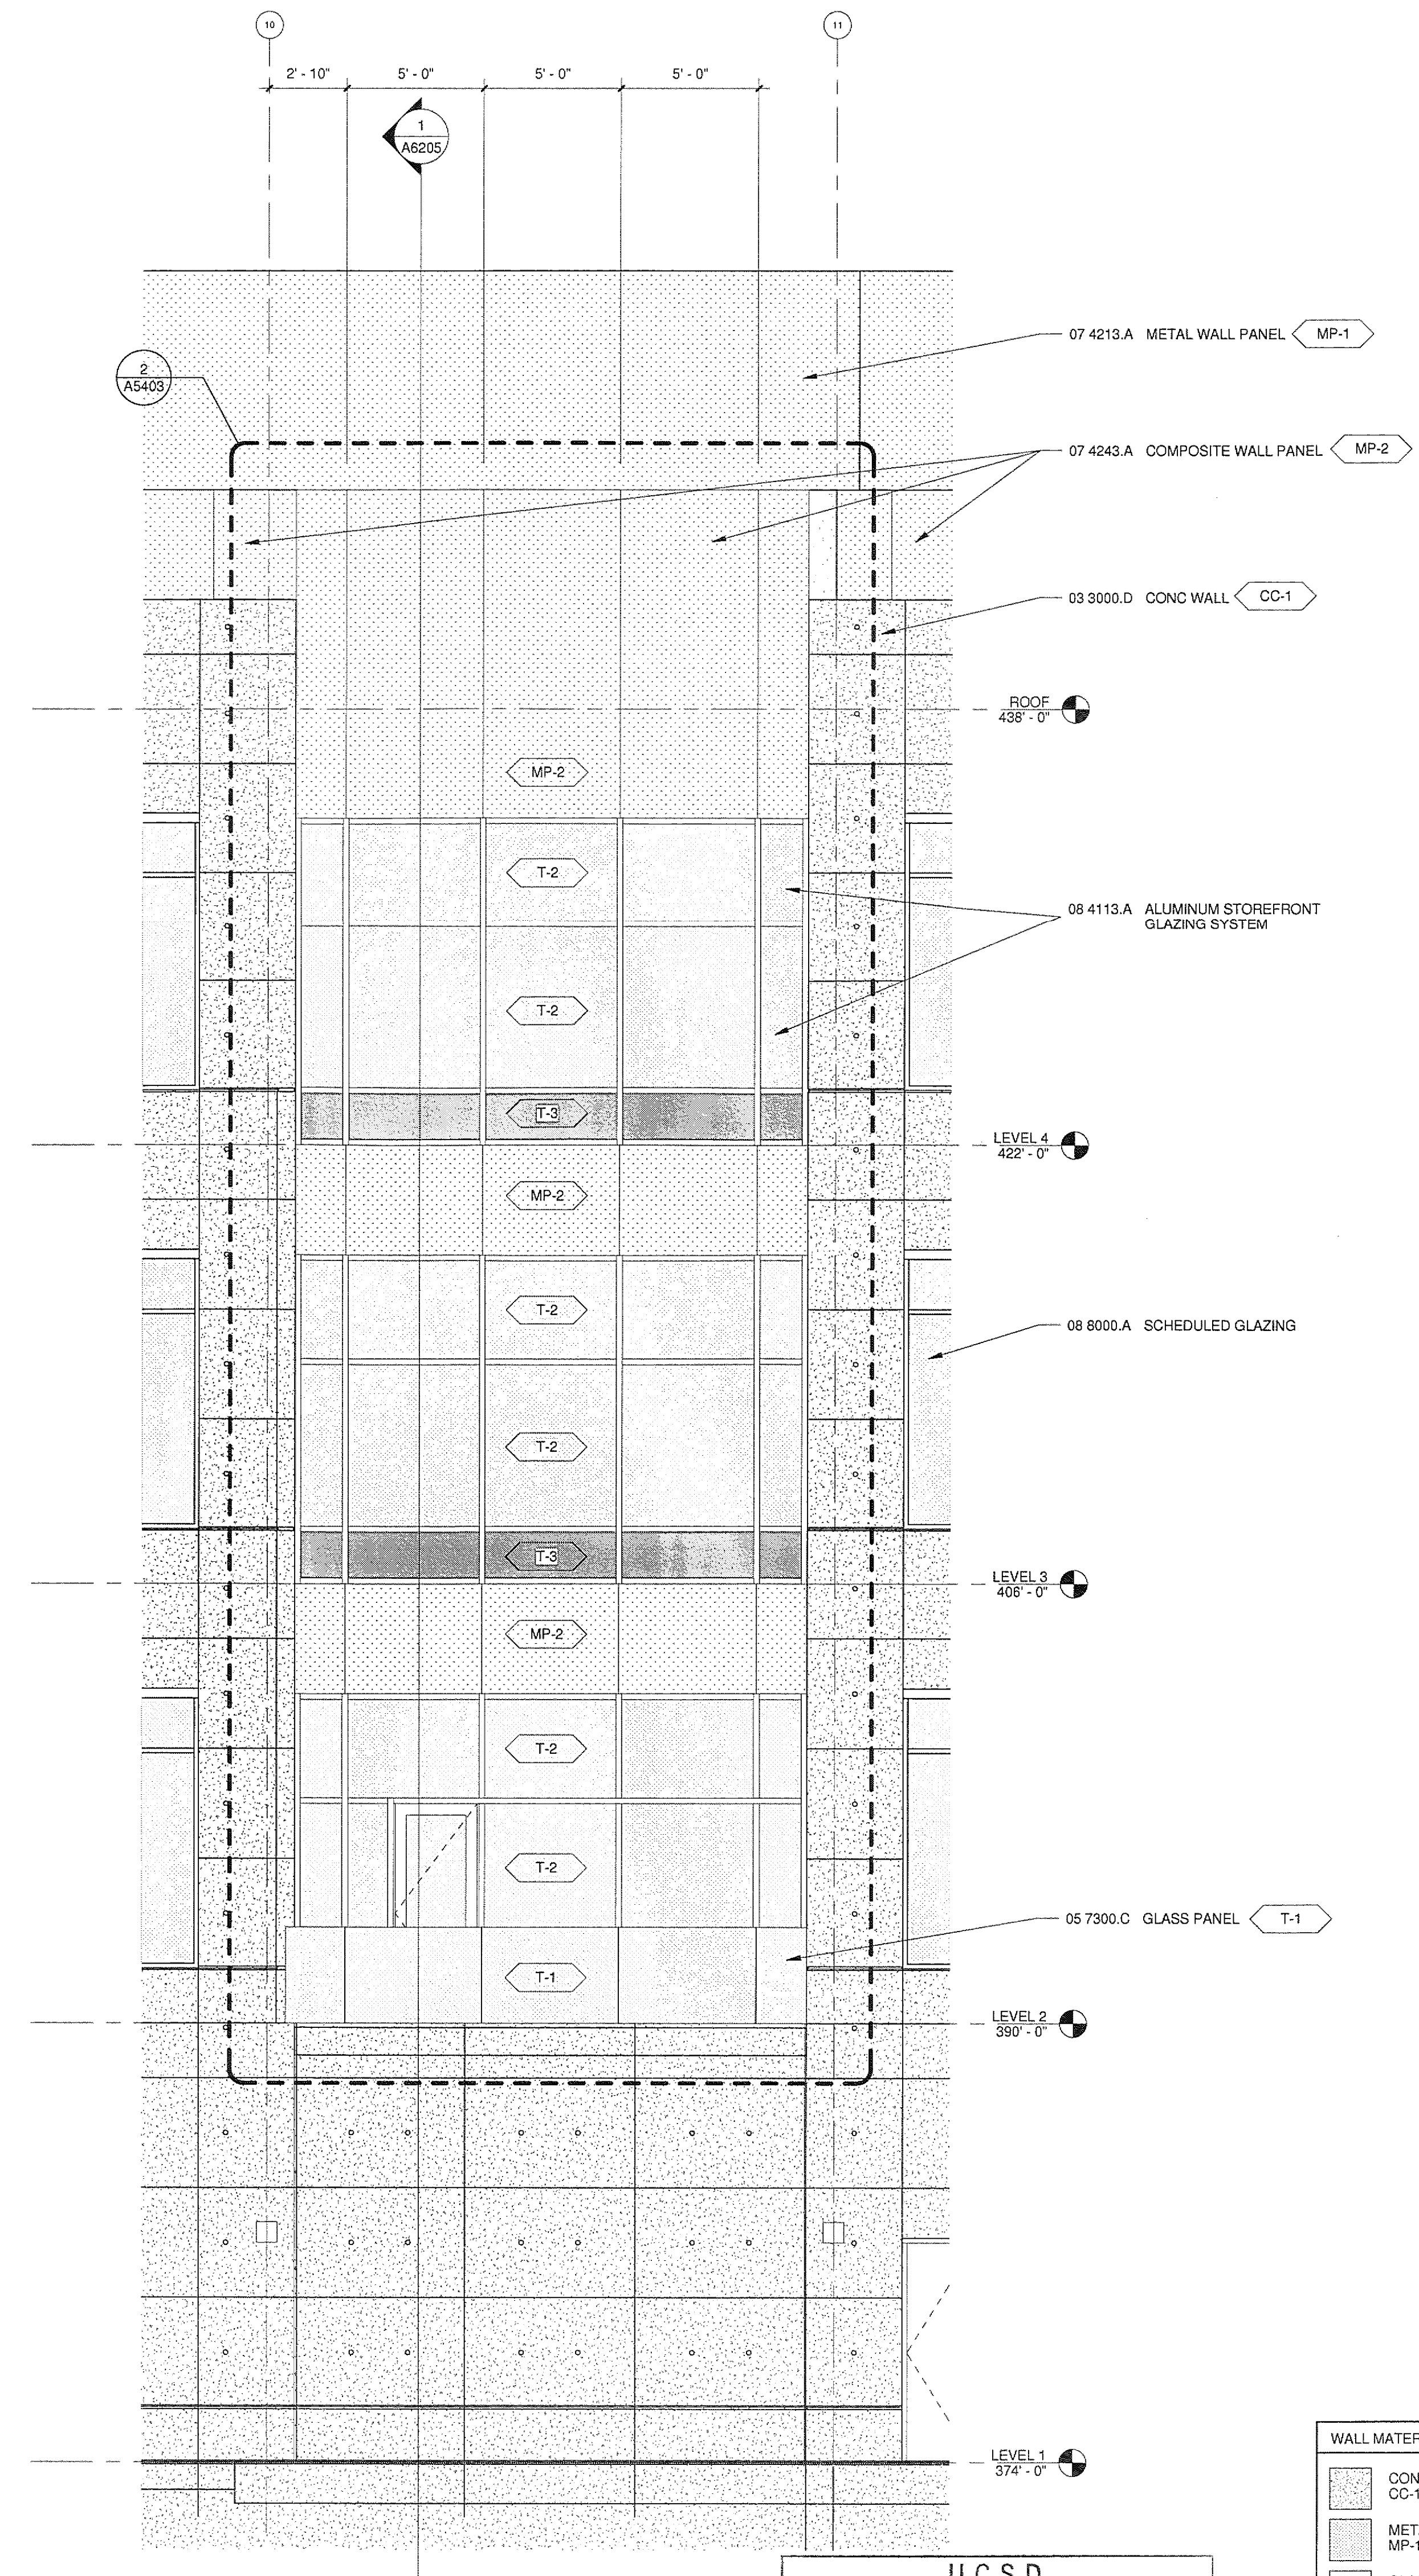

1 PARTIAL ELEV. - EAST BREAK
A5102/A5203 1/4" = 1'-0"

WALL MATERIAL LEGEND	
CONCRETE CC-1	☐
METAL PANEL MP-1, MP-2	☐
GLASS T-1, T-2	☐
SPANDREL GLASS T-4	☐
TRESPA RWP-1, RWP-2	☒

U.C.S.D.
PRELIMINARY DRAWINGS
PROGRESS DRAWINGS
REVIEW DRAWINGS
CONSTRUCTION DRAWINGS