




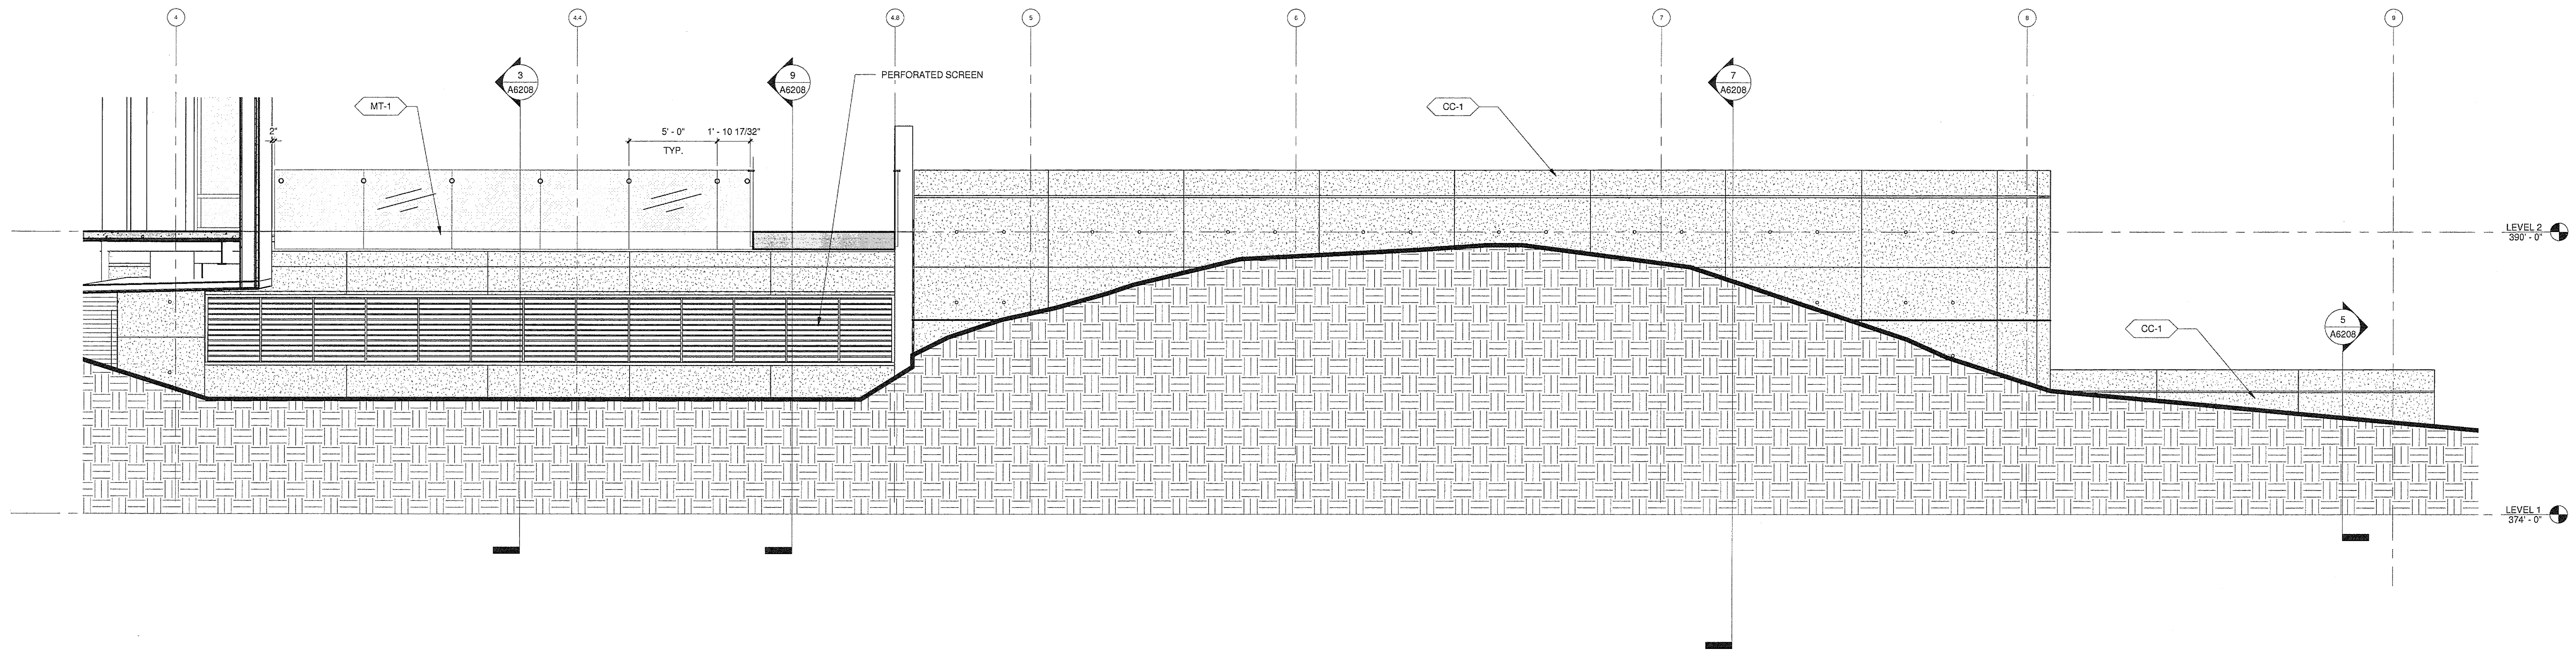


3 PARTIAL ELEV. - EAST @ LOADING DOCK
A2110/A5208 1/4" = 1'-0"

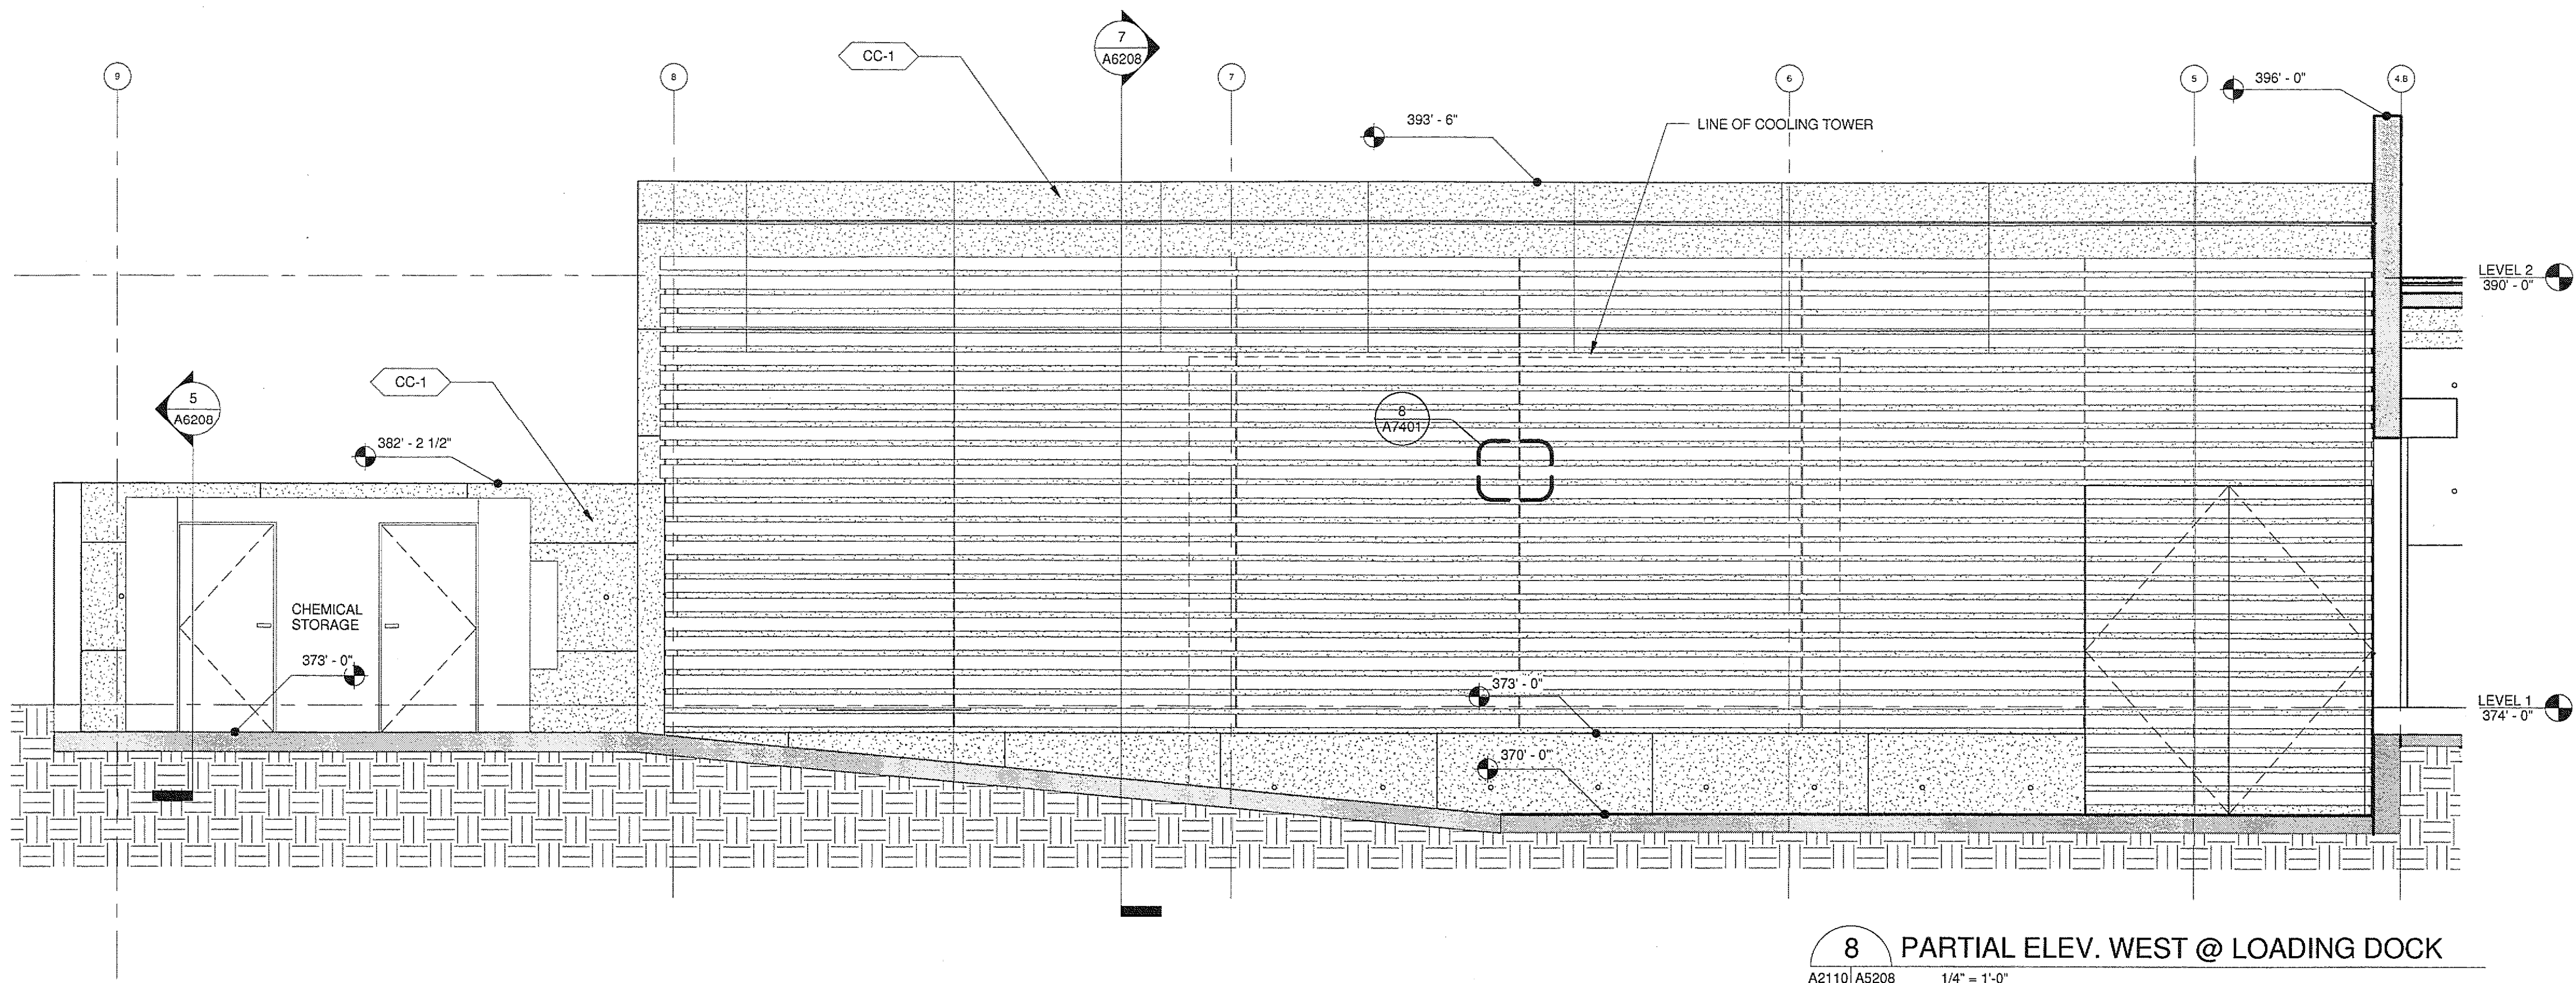


8 PARTIAL ELEV. WEST @ LOADING DOCK
A2110/A5208 1/4" = 1'-0"

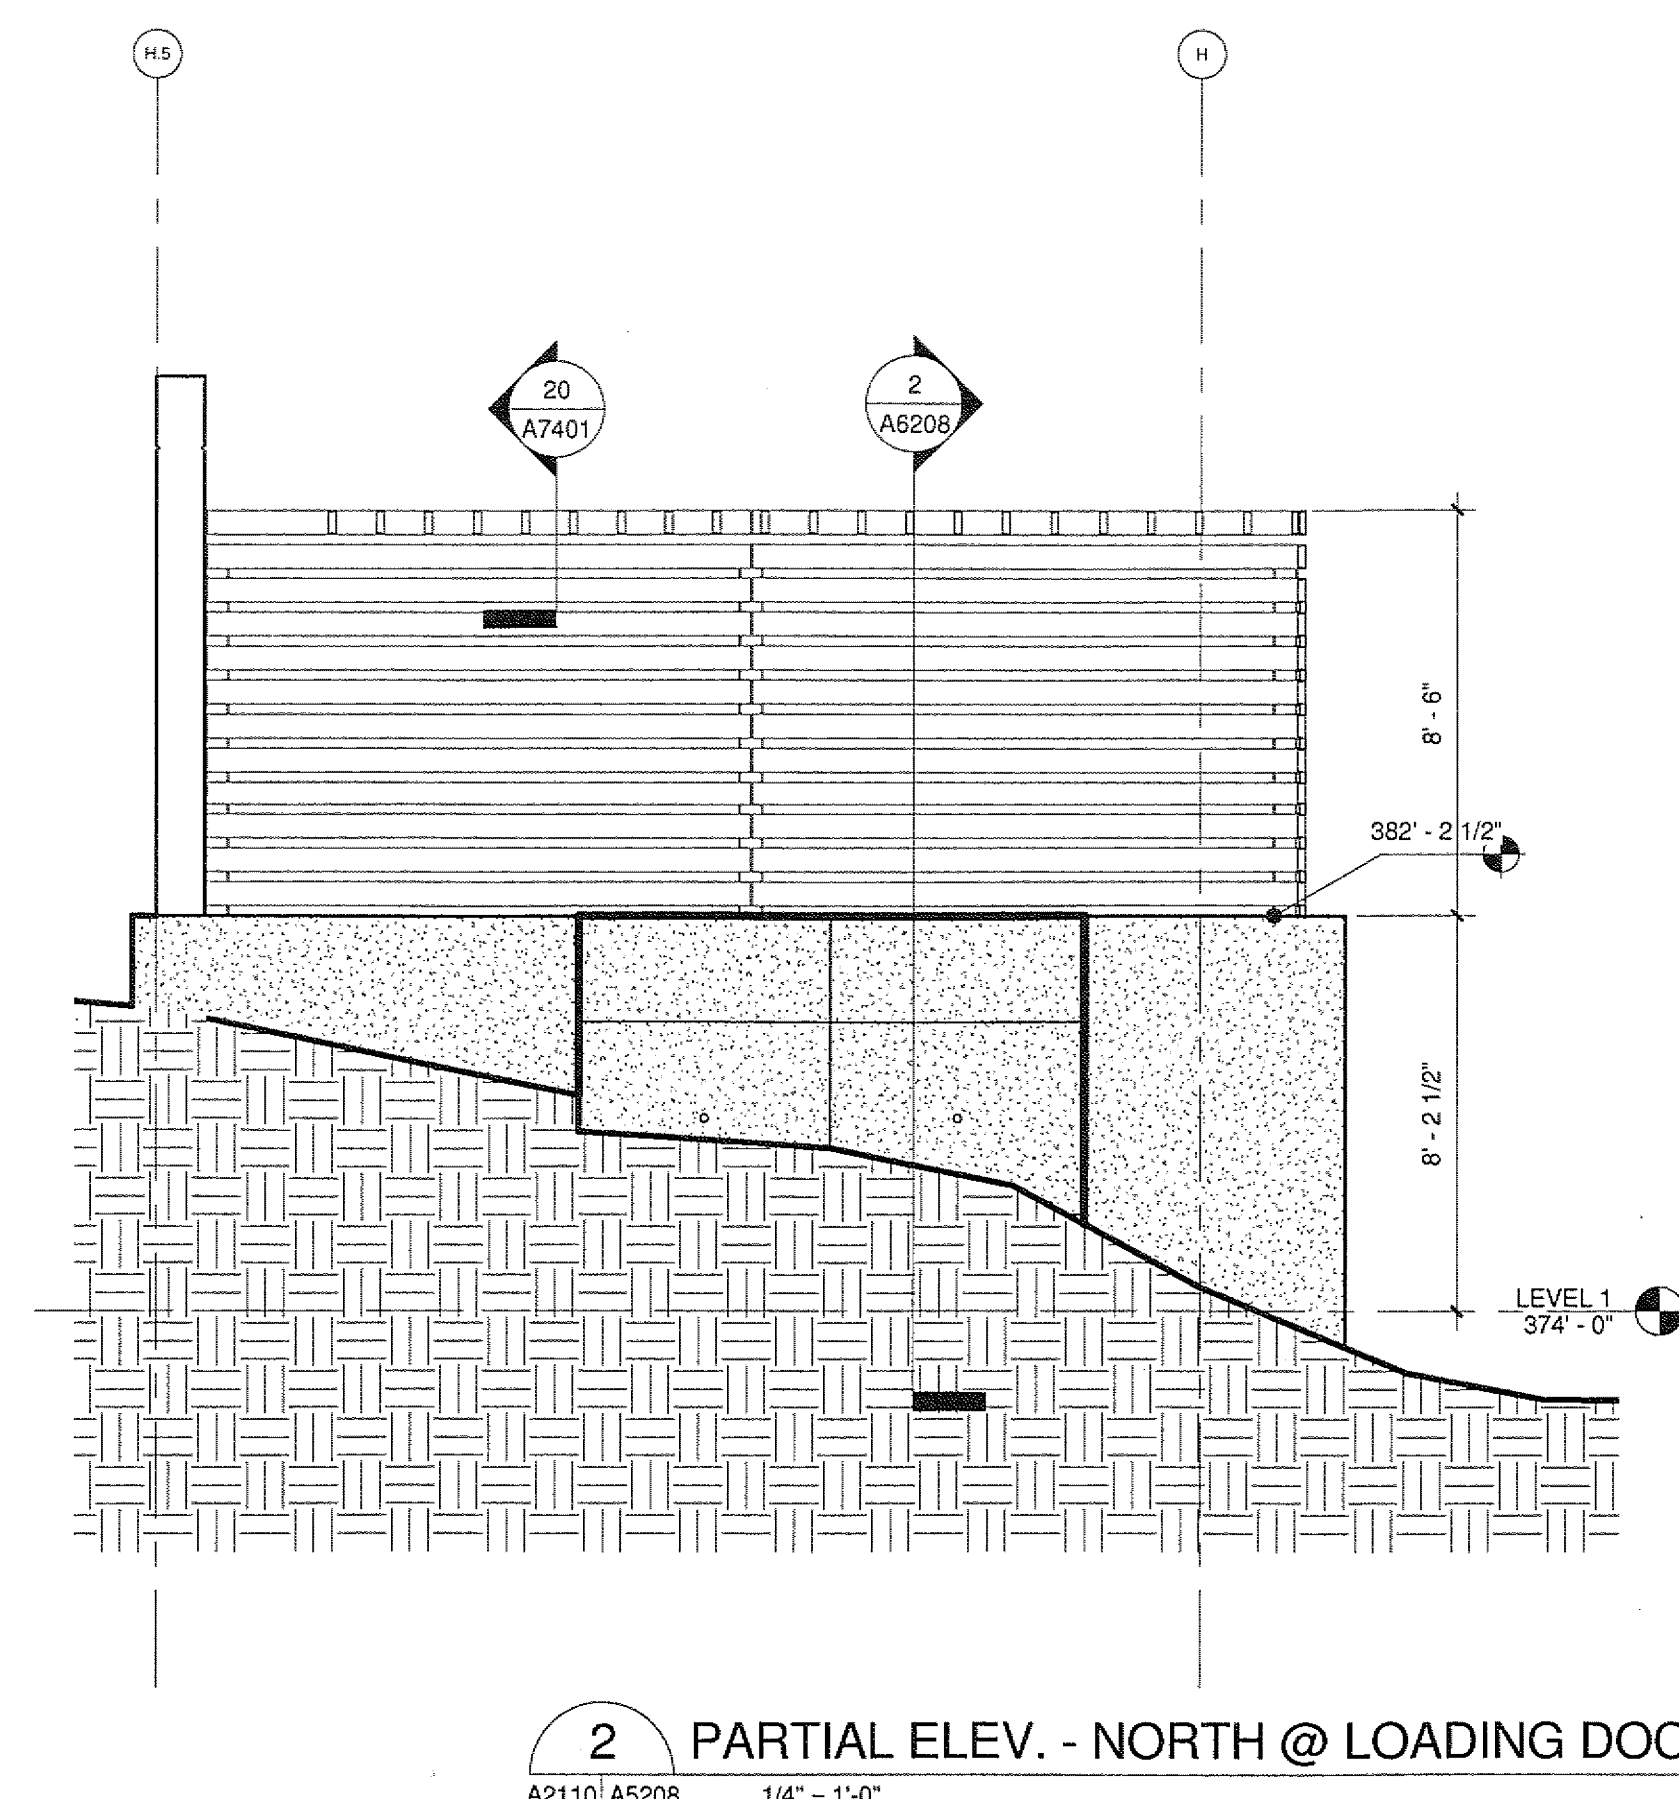

2 PARTIAL ELEV. - NORTH @ LOADING DOCK
A2110/A5208 1/4" = 1'-0"

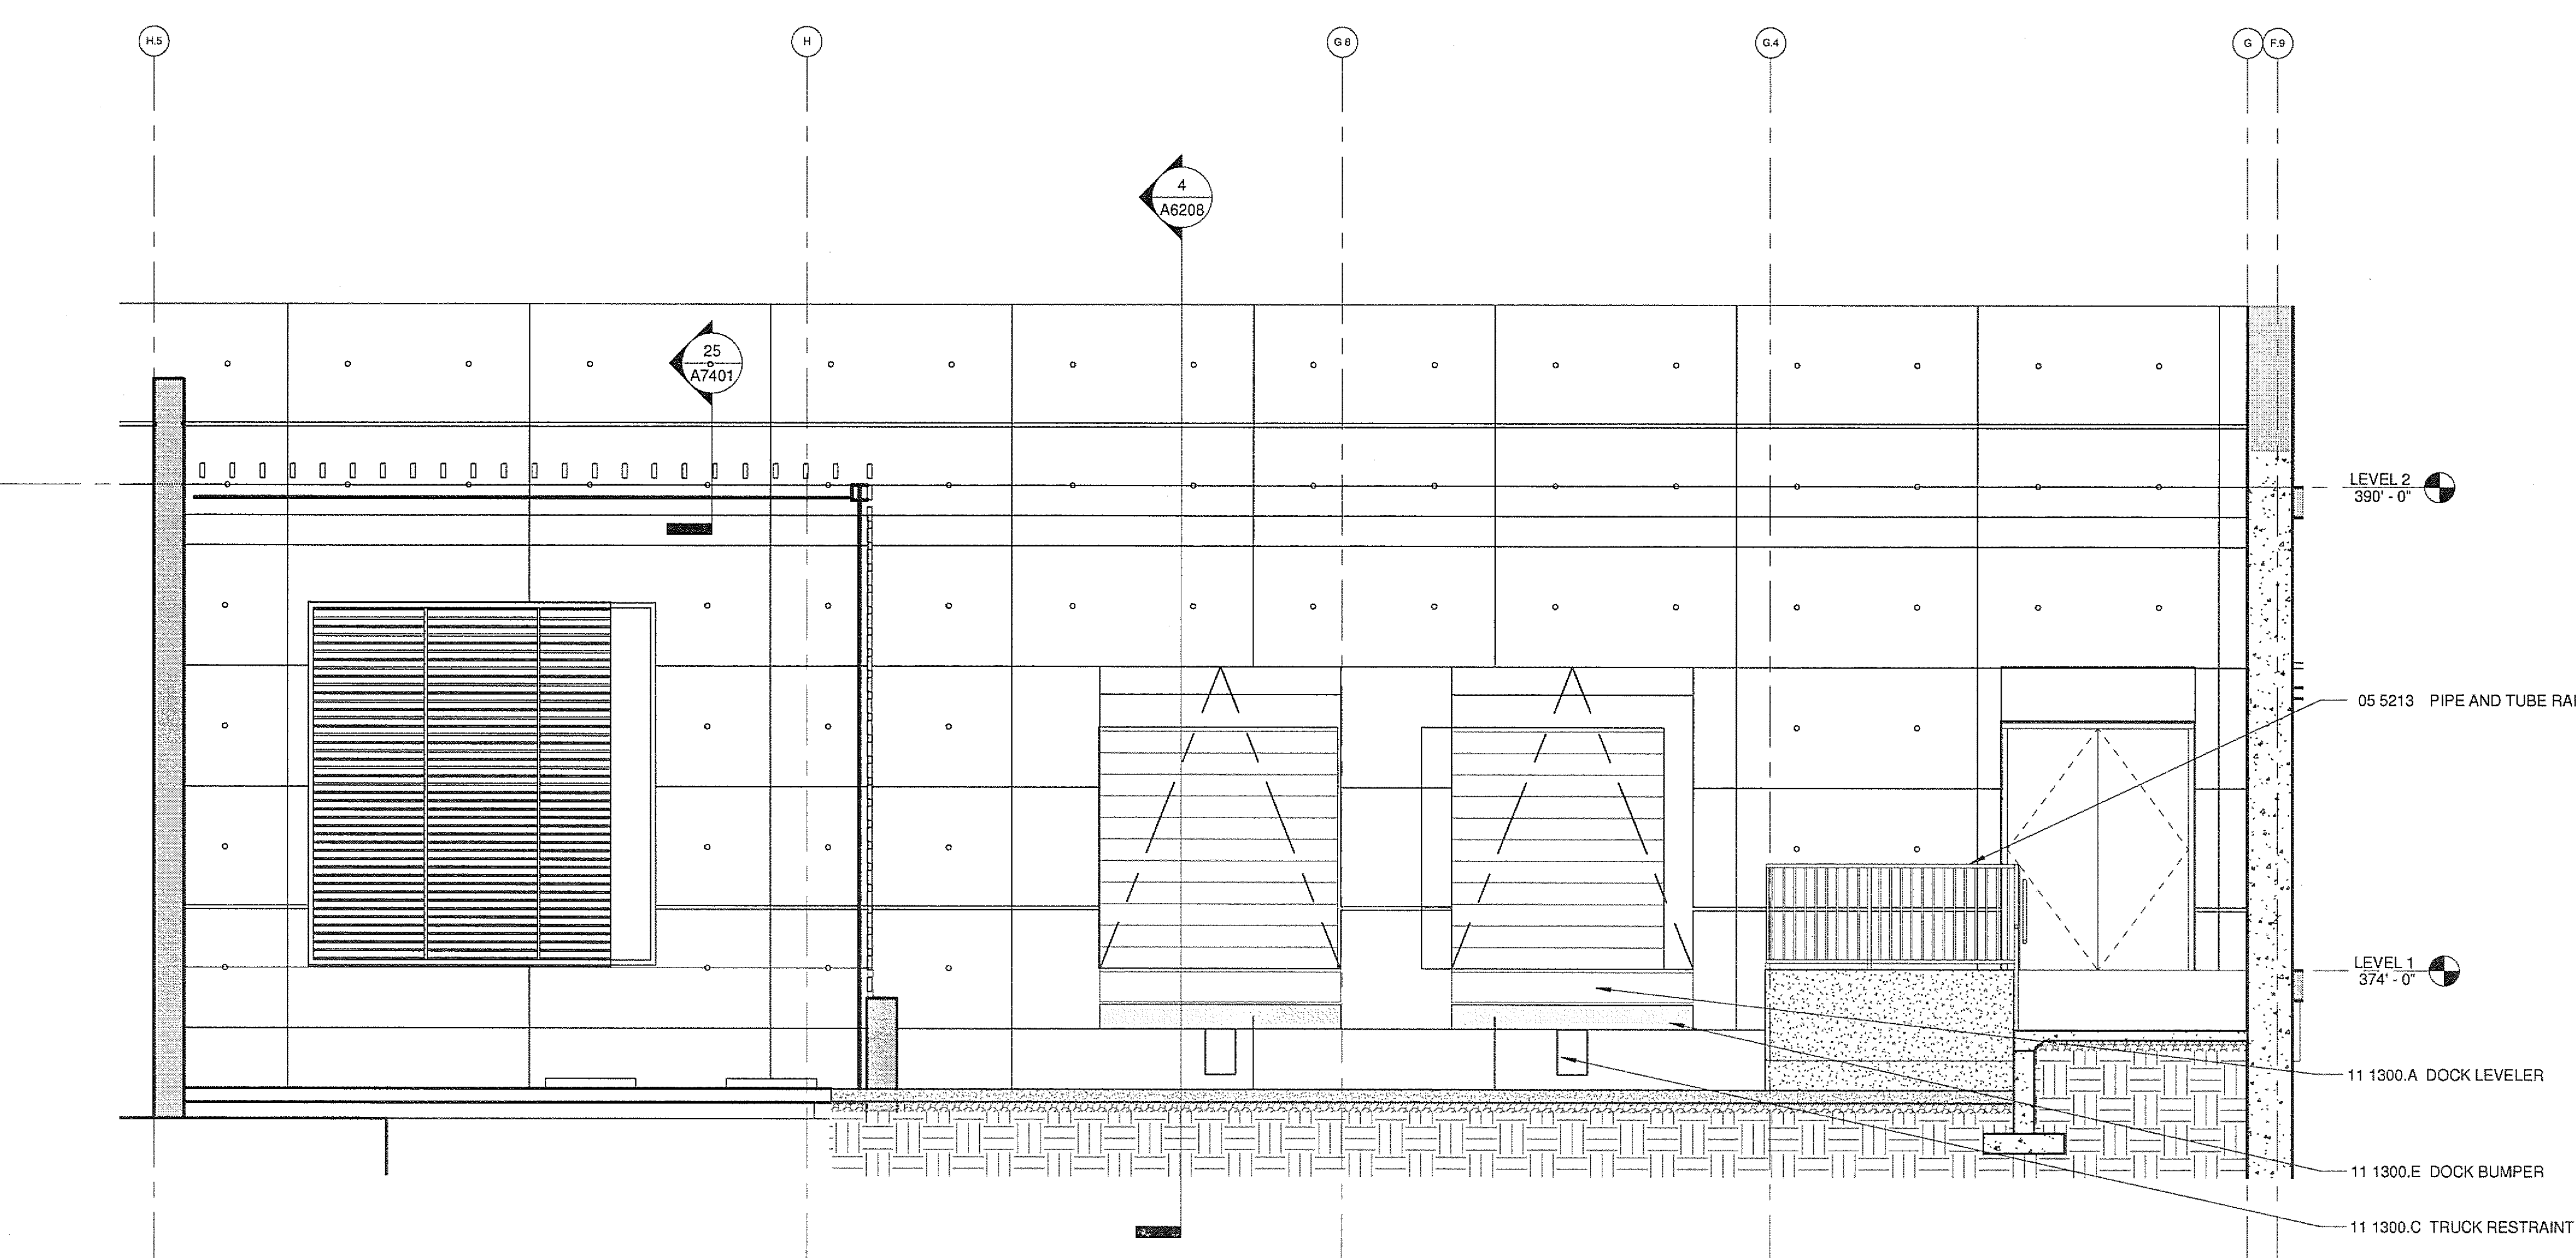

7 RAMP SECTION/ ELEVATION
A2110/A5208 1/4" = 1'-0"

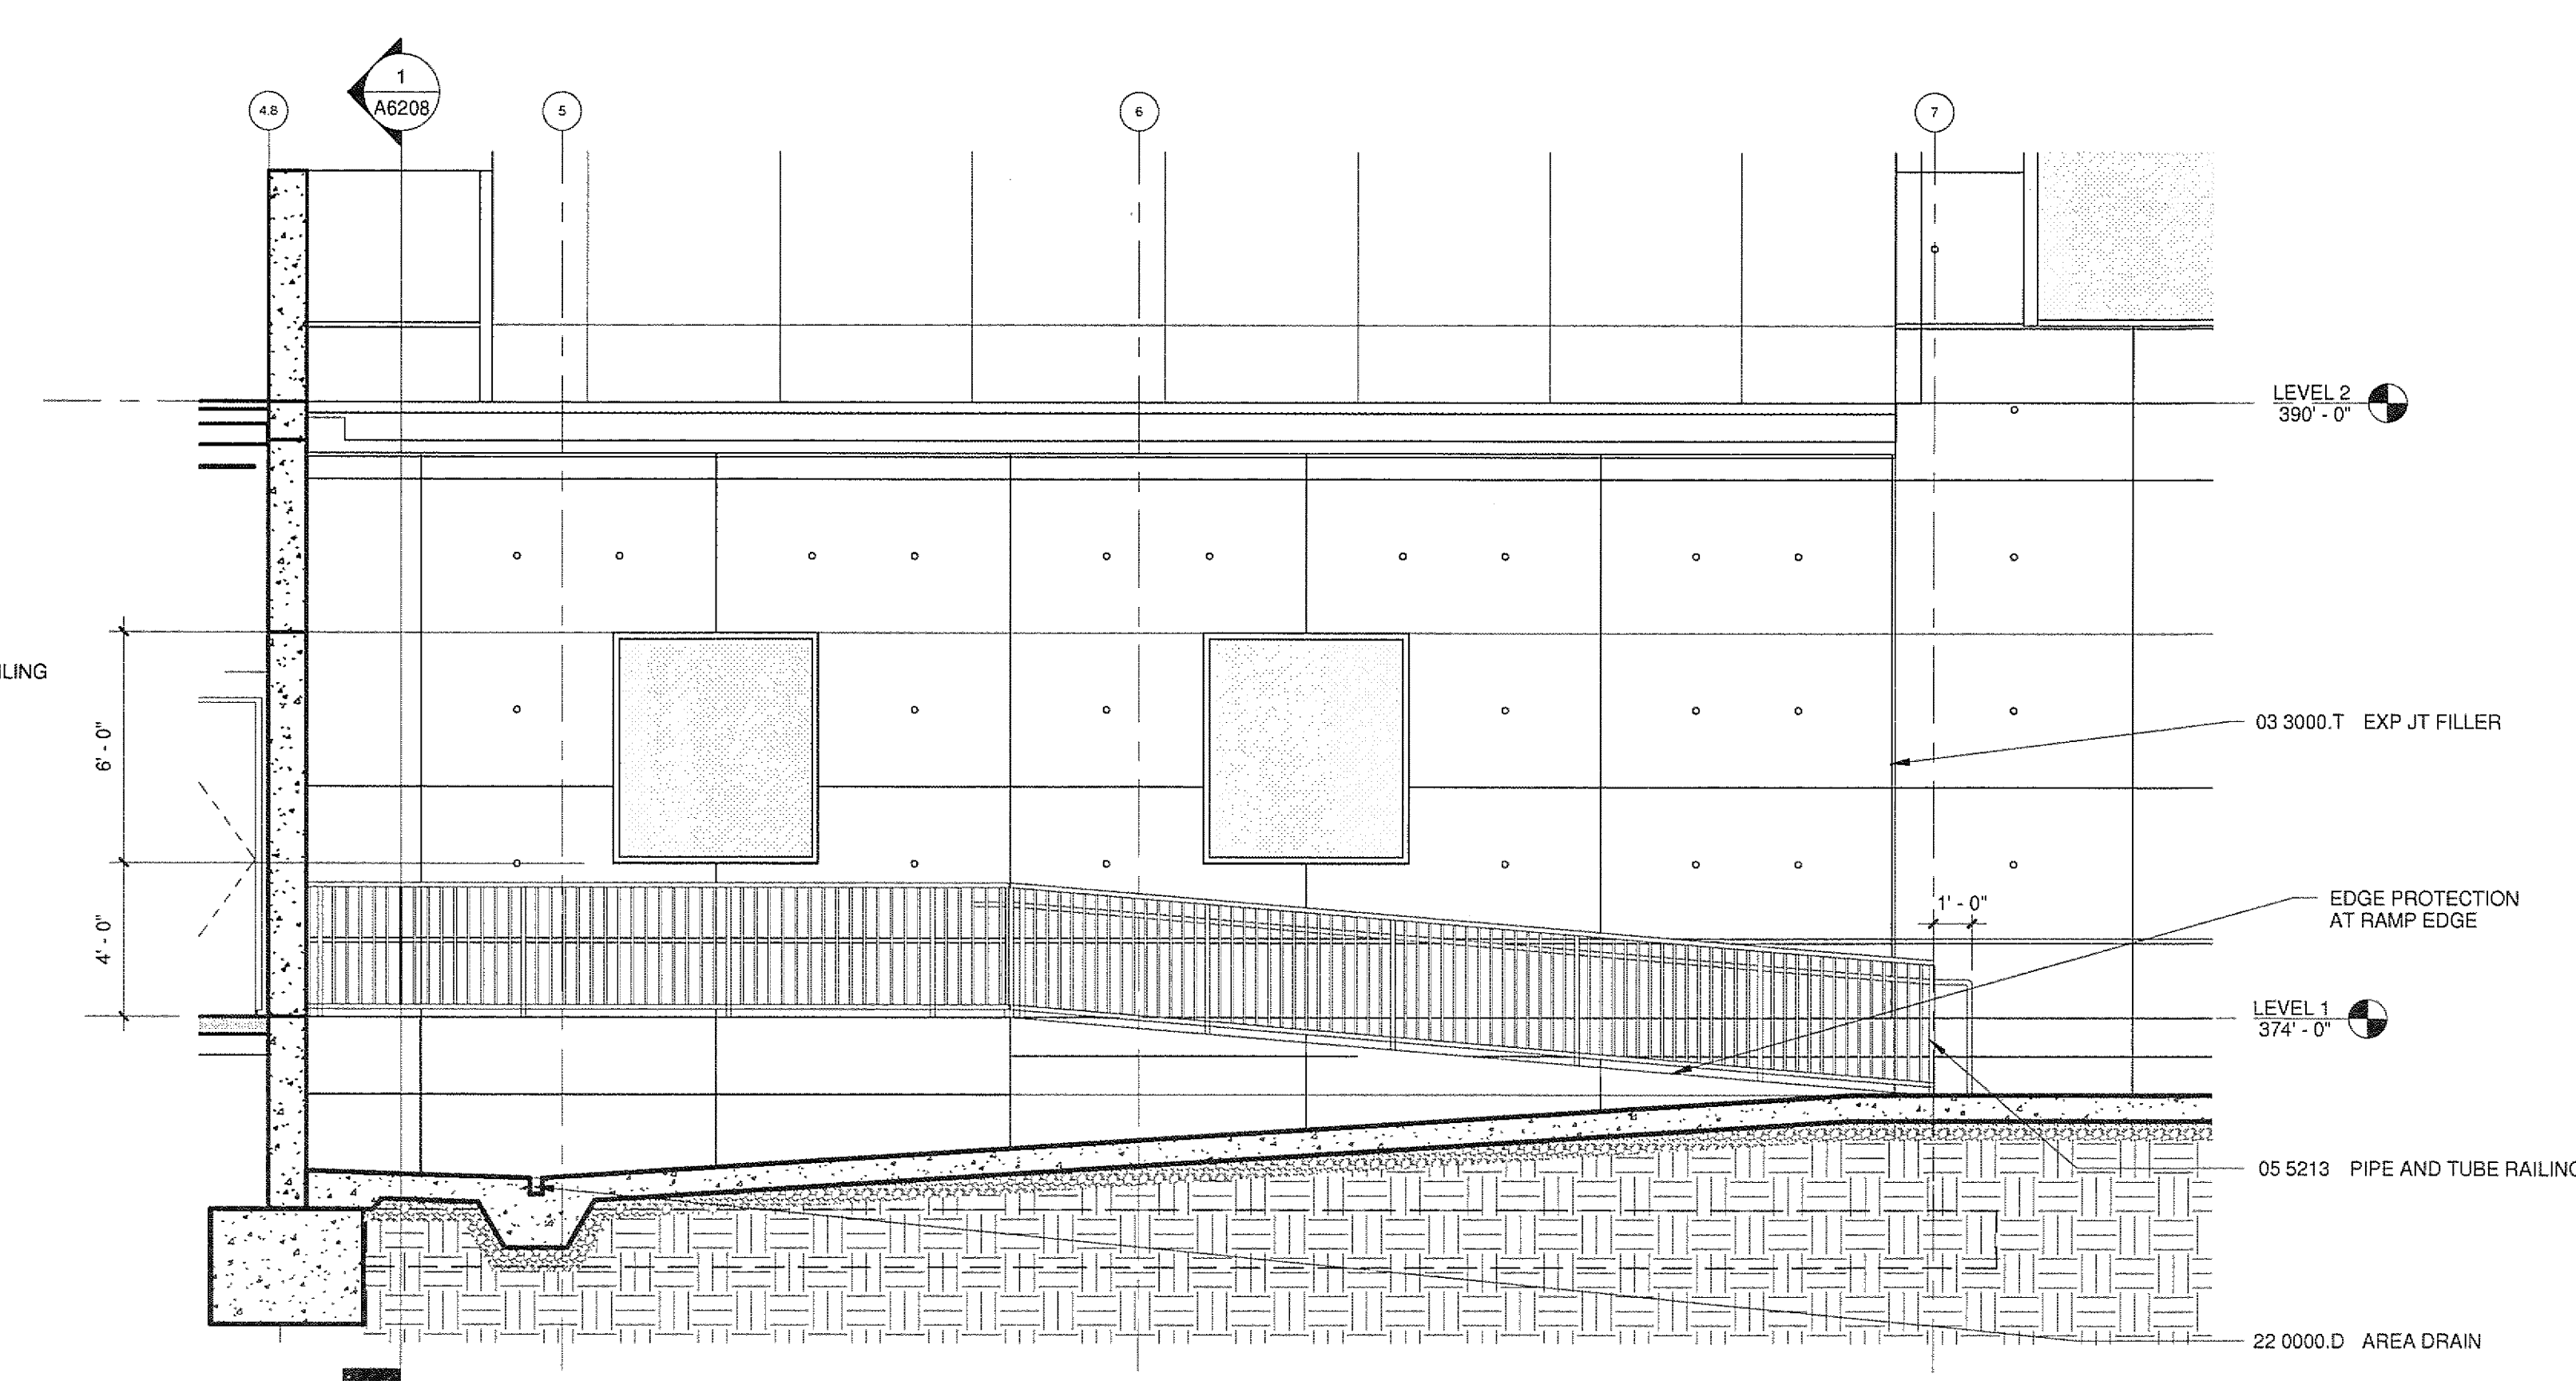

1 RAMP ELEVATION
A2110/A5208 1/4" = 1'-0"