

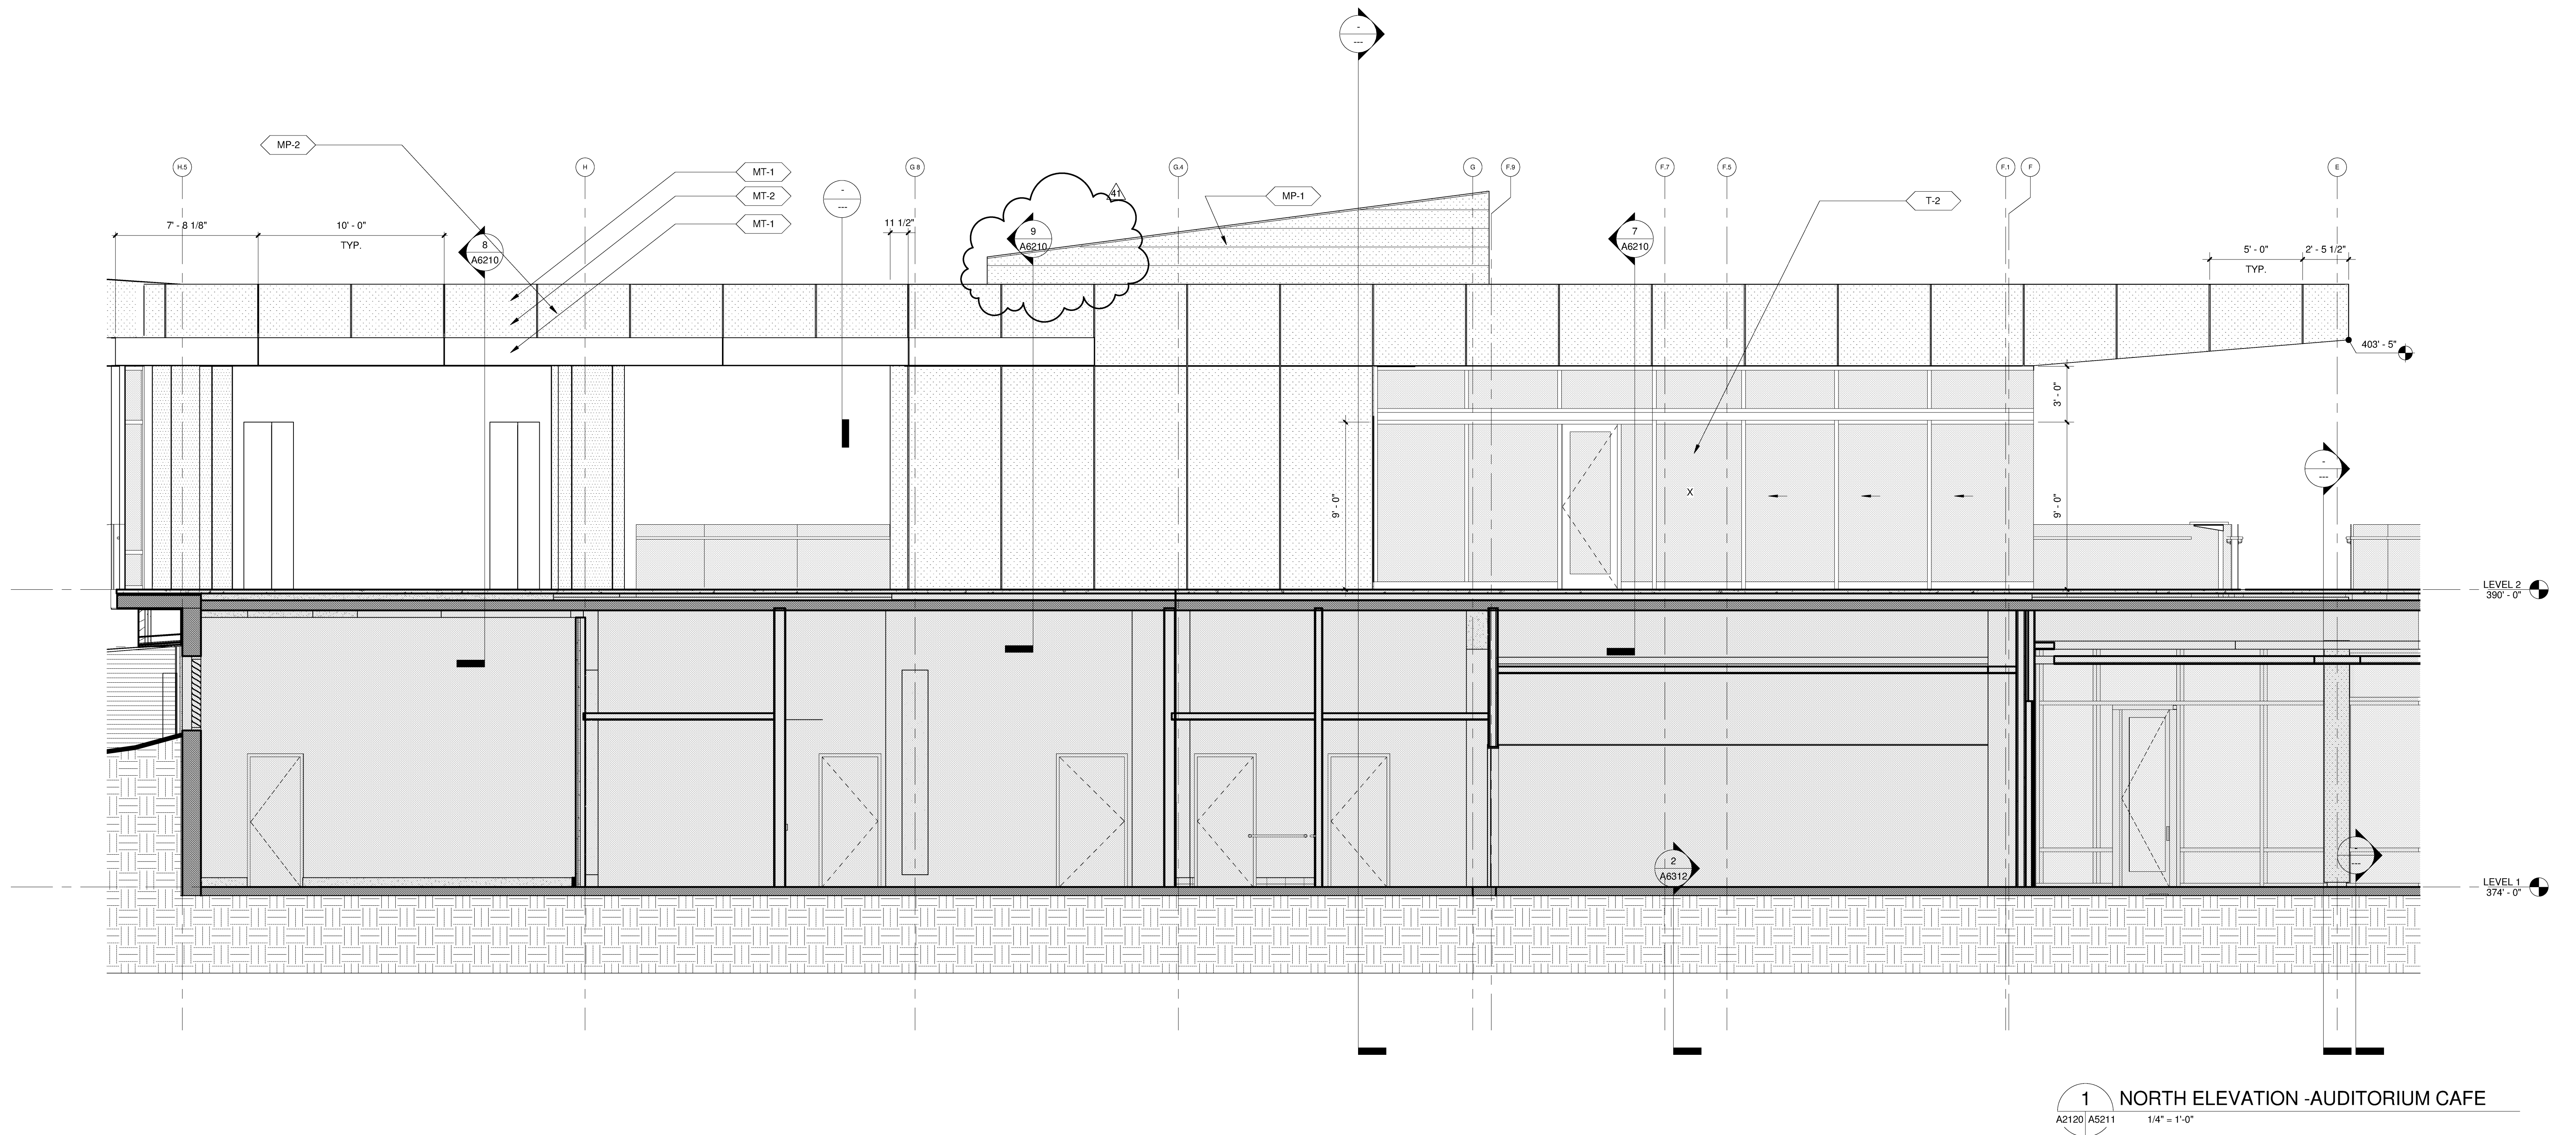


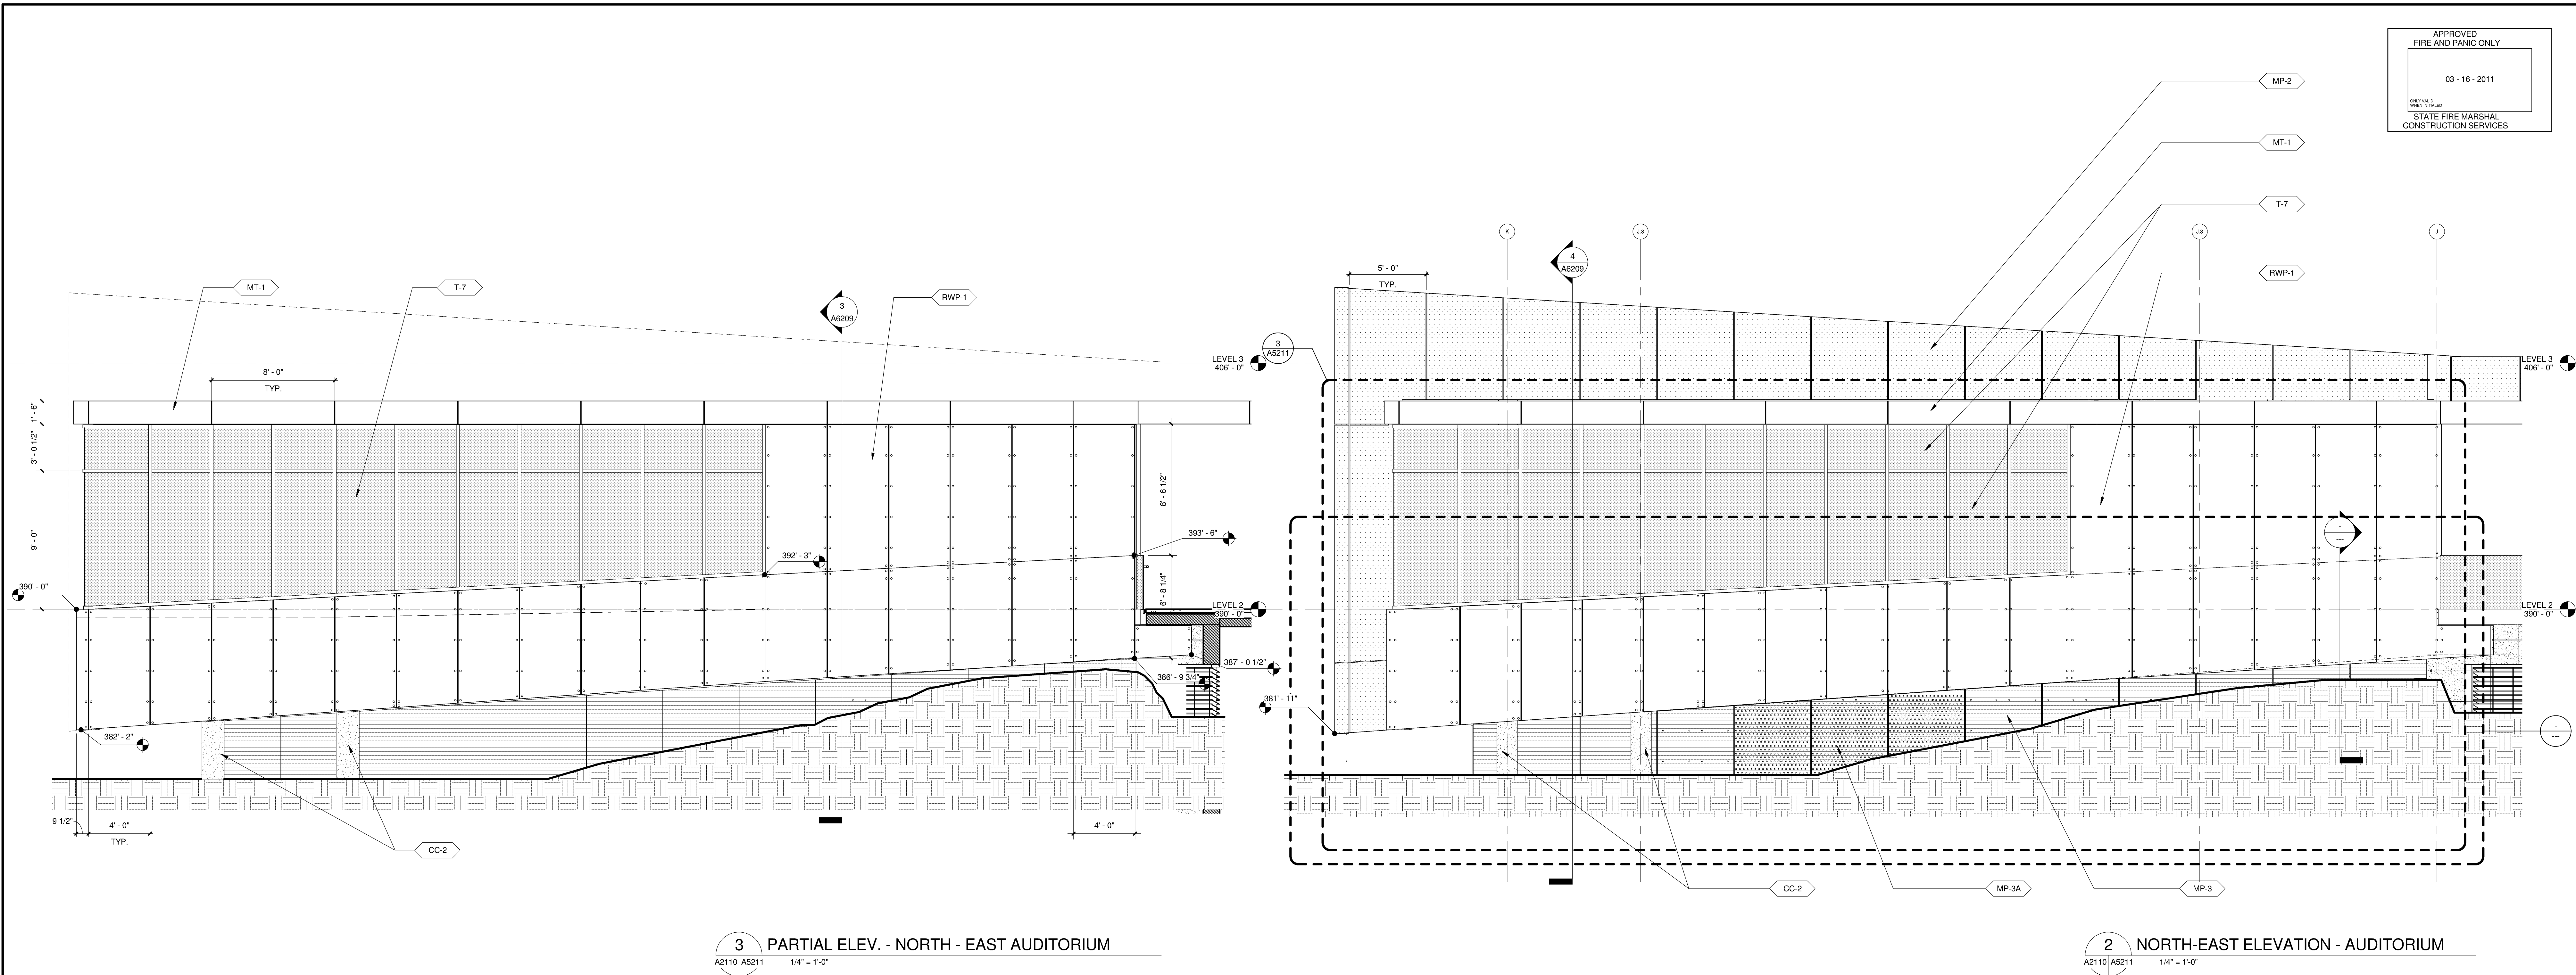

APPROVED
FIRE AND PANIC ONLY
03 - 16 - 2011
STATE FIRE MARSHAL
CONSTRUCTION SERVICES

COPYRIGHT © FENTRESS ARCHITECTS	
ISSUED FOR	DATE
100% CD	05.08.09
CD-3	01.07.10
ASH-18-R1	02.16.11
ASH-18-R2	03.16.11

SANFORD CONSORTIUM FOR REGENERATIVE MEDICINE
2880 TORREY PINES SCENIC DRIVE
LA JOLLA, CALIFORNIA 92037

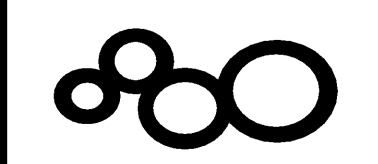

CONSULTANT
Larkford Phelps Consortium LLC
655 San Diego Avenue, Suite 100 San Diego, CA 92108
(619) 594-0000

FENTRESS ARCHITECTS
410 Broadway, Denver, CO 80202
(303) 733-1800
DAVIS ARCHITECTS
2001 Fifth Avenue, San Diego, CA 92103
(619) 594-0000

STAMP
SHEET NAME
ENLARGED ELEVATIONS
DRAWN BY: Author
PROJECT # 200725.000
SHEET NUMBER

A5211