

01-25-10
01-25-10
01-25-10


Warning: It is a violation of the law for any person, unless acting under the direction of a licensed architect, to alter an item in any way. If an item in this document is altered, the altering architect, if other than the architect of record, shall affix to the item his seal and the notation "altered by" followed by his signature and the date of such alteration, and the specific description of the alteration.

APPROVED
FIRE AND PANIC ONLY
01-25-10
STATE FIRE MARSHAL
CONSTRUCTION SERVICES

ISSUED FOR DATE	
50% PROGRESS	10.24.08
BID PK #1 85 CD	12.01.08
BID PK #1 100 CD	02.16.09
BID PK #2 100 CD	03.26.09
100% CD	05.08.09
CD-3	01.07.10

SANFORD CONSORTIUM FOR REGENERATIVE MEDICINE

2880 TORREY PINES SCENIC DRIVE
LA JOLLA, CALIFORNIA 92037

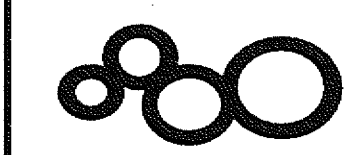


CONSULTANT

Lankford/Phelps Consortium LLC
18555 Via Arroyo, Suite 200, San Diego, CA 92128

FENTRESS ARCHITECTS
441 Broadway, Denver, CO 80202
303.724.0000

DAVID DAVIS
ARCHITECTS
3601 Fifth Avenue, San Diego, CA 92103

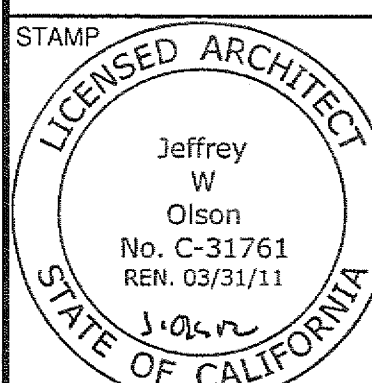


SHEET NAME
CONCRETE WALL
ELEVATIONS

DRAWN BY: Author

PROJECT #: 200725.000

SHEET NUMBER

A5303

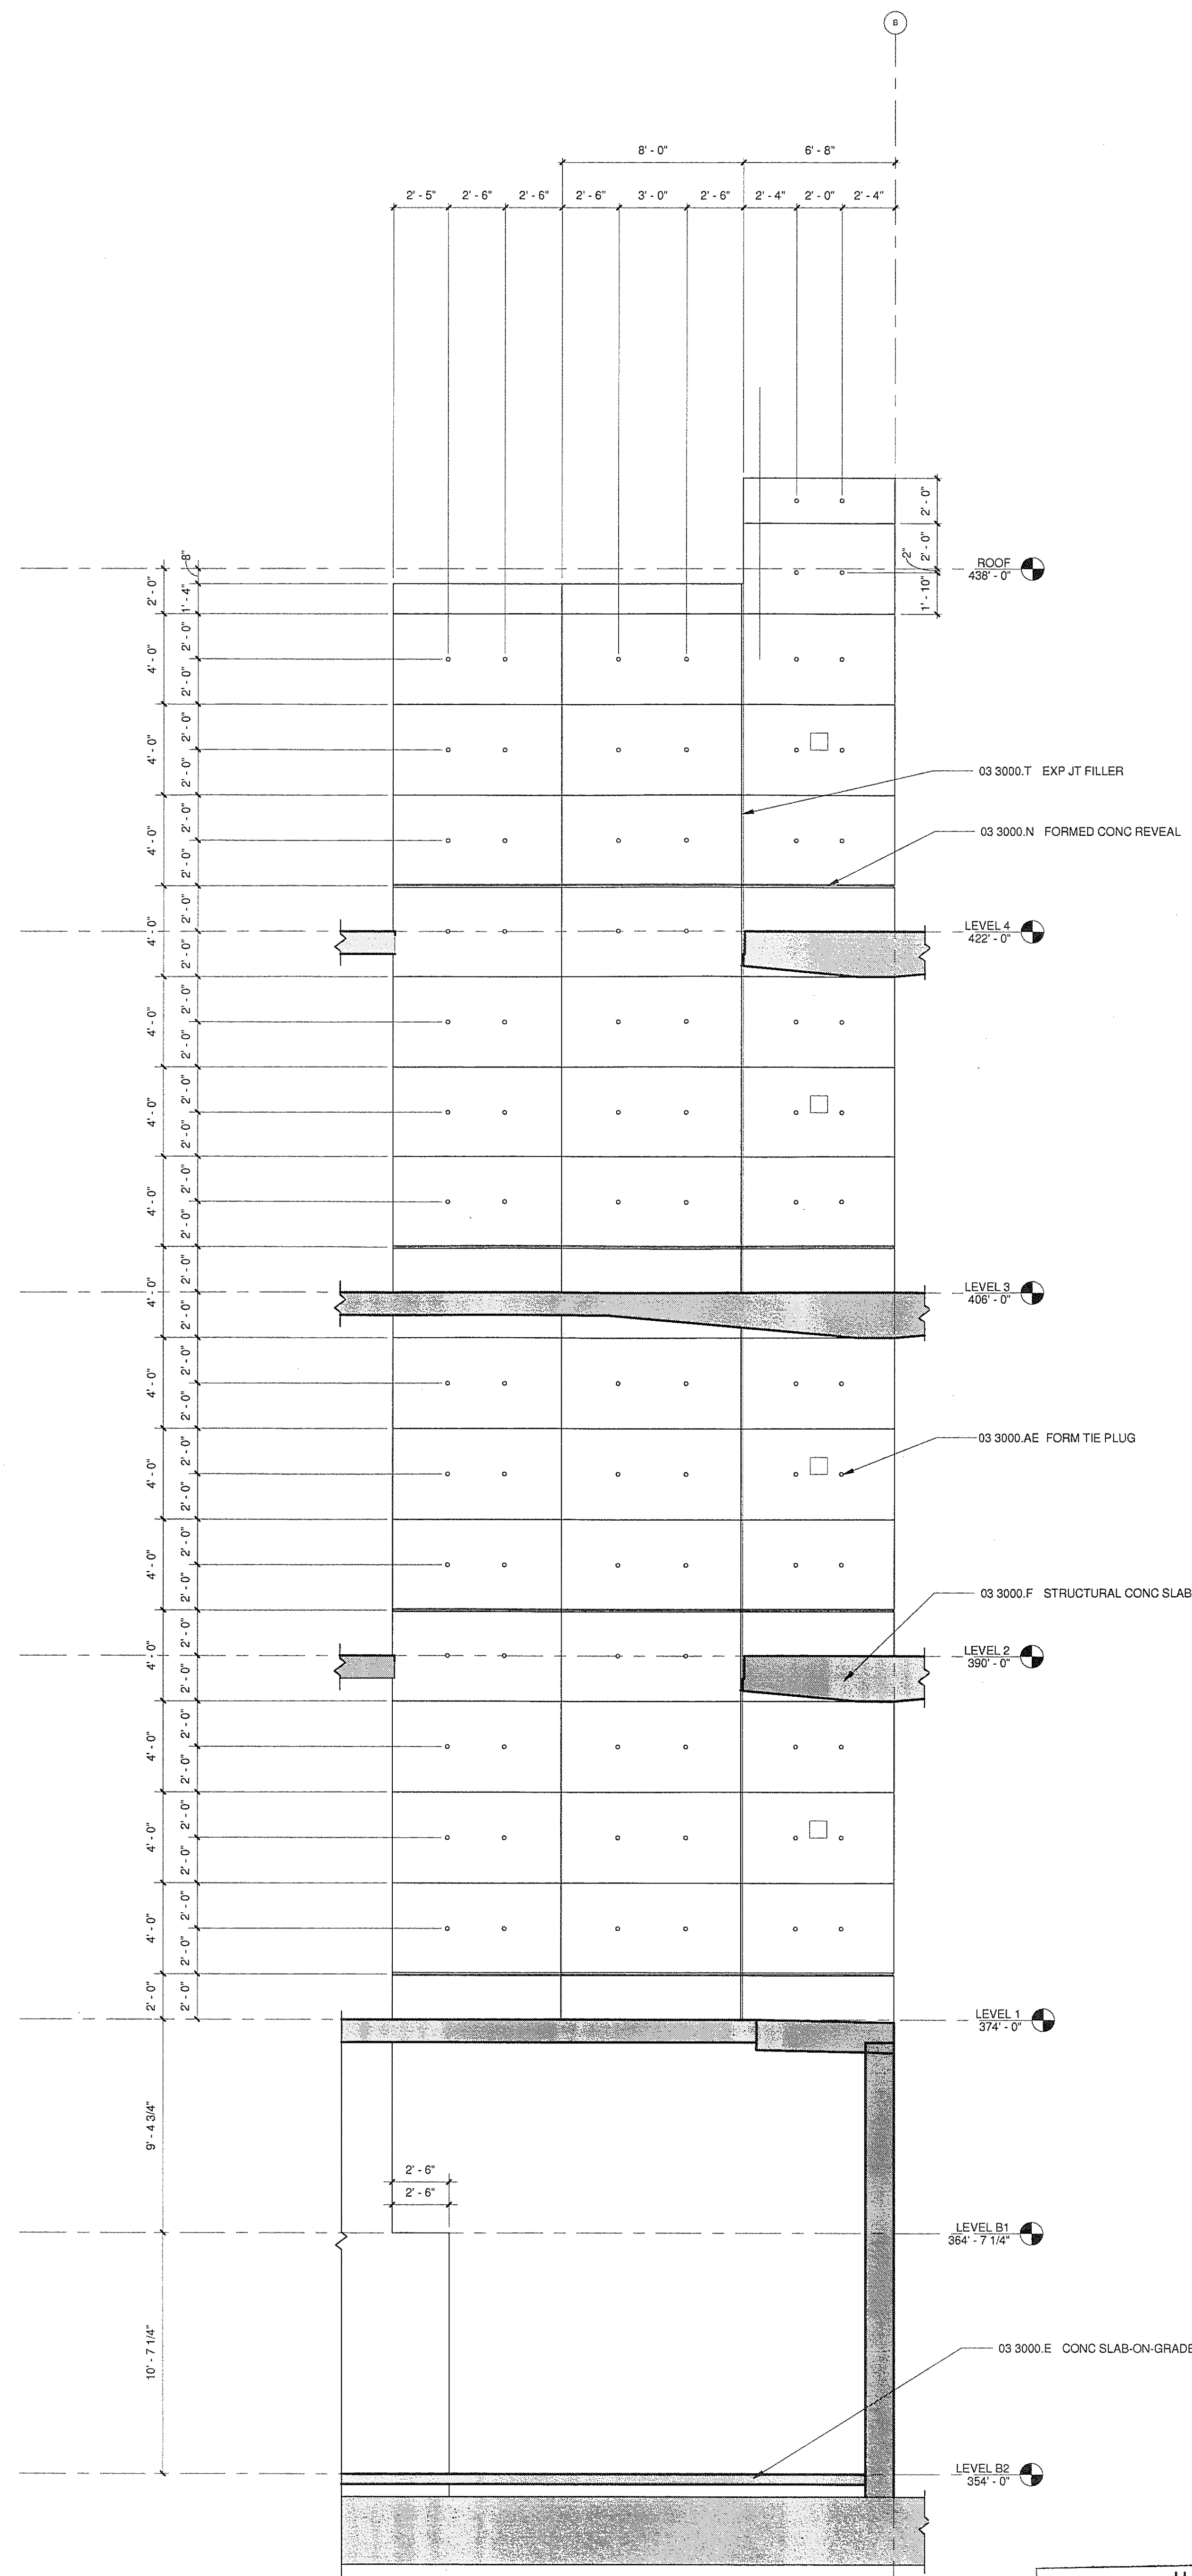

1 EXTERIOR CONC. WALL ELEV.
1/4" = 1'-0"

U.C.S.D.

PRELIMINARY DRAWINGS
PROGRESS DRAWINGS
REVIEW DRAWINGS
CONSTRUCTION DRAWINGS