


SANFORD CONSORTIUM FOR REGENERATIVE MEDICINE

2880 TORREY PINES SCENIC DRIVE
LA JOLLA, CALIFORNIA 92037

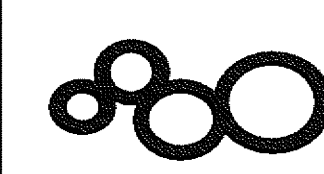


CONSULTANT

Lentz/Pine Consortium LLC
1440 Torrey Pines Road, Suite 200
La Jolla, CA 92037
619.795.1888


FENTRESS ARCHITECTS
421 Broadway, Suite 200
San Diego, CA 92101
619.594.1800

DAVID DAVIS
ARCHITECTS
2001 Third Avenue, Suite 200
San Diego, CA 92101

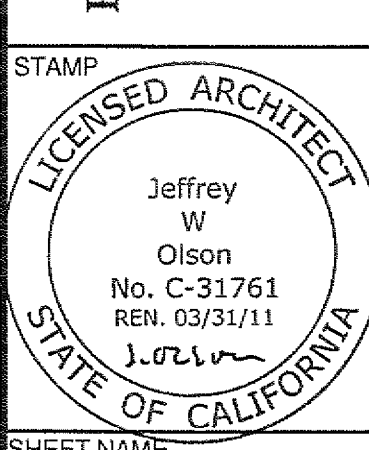


DRAWN BY: Author
PROJECT # 200725.000
SHEET NUMBER

A5304

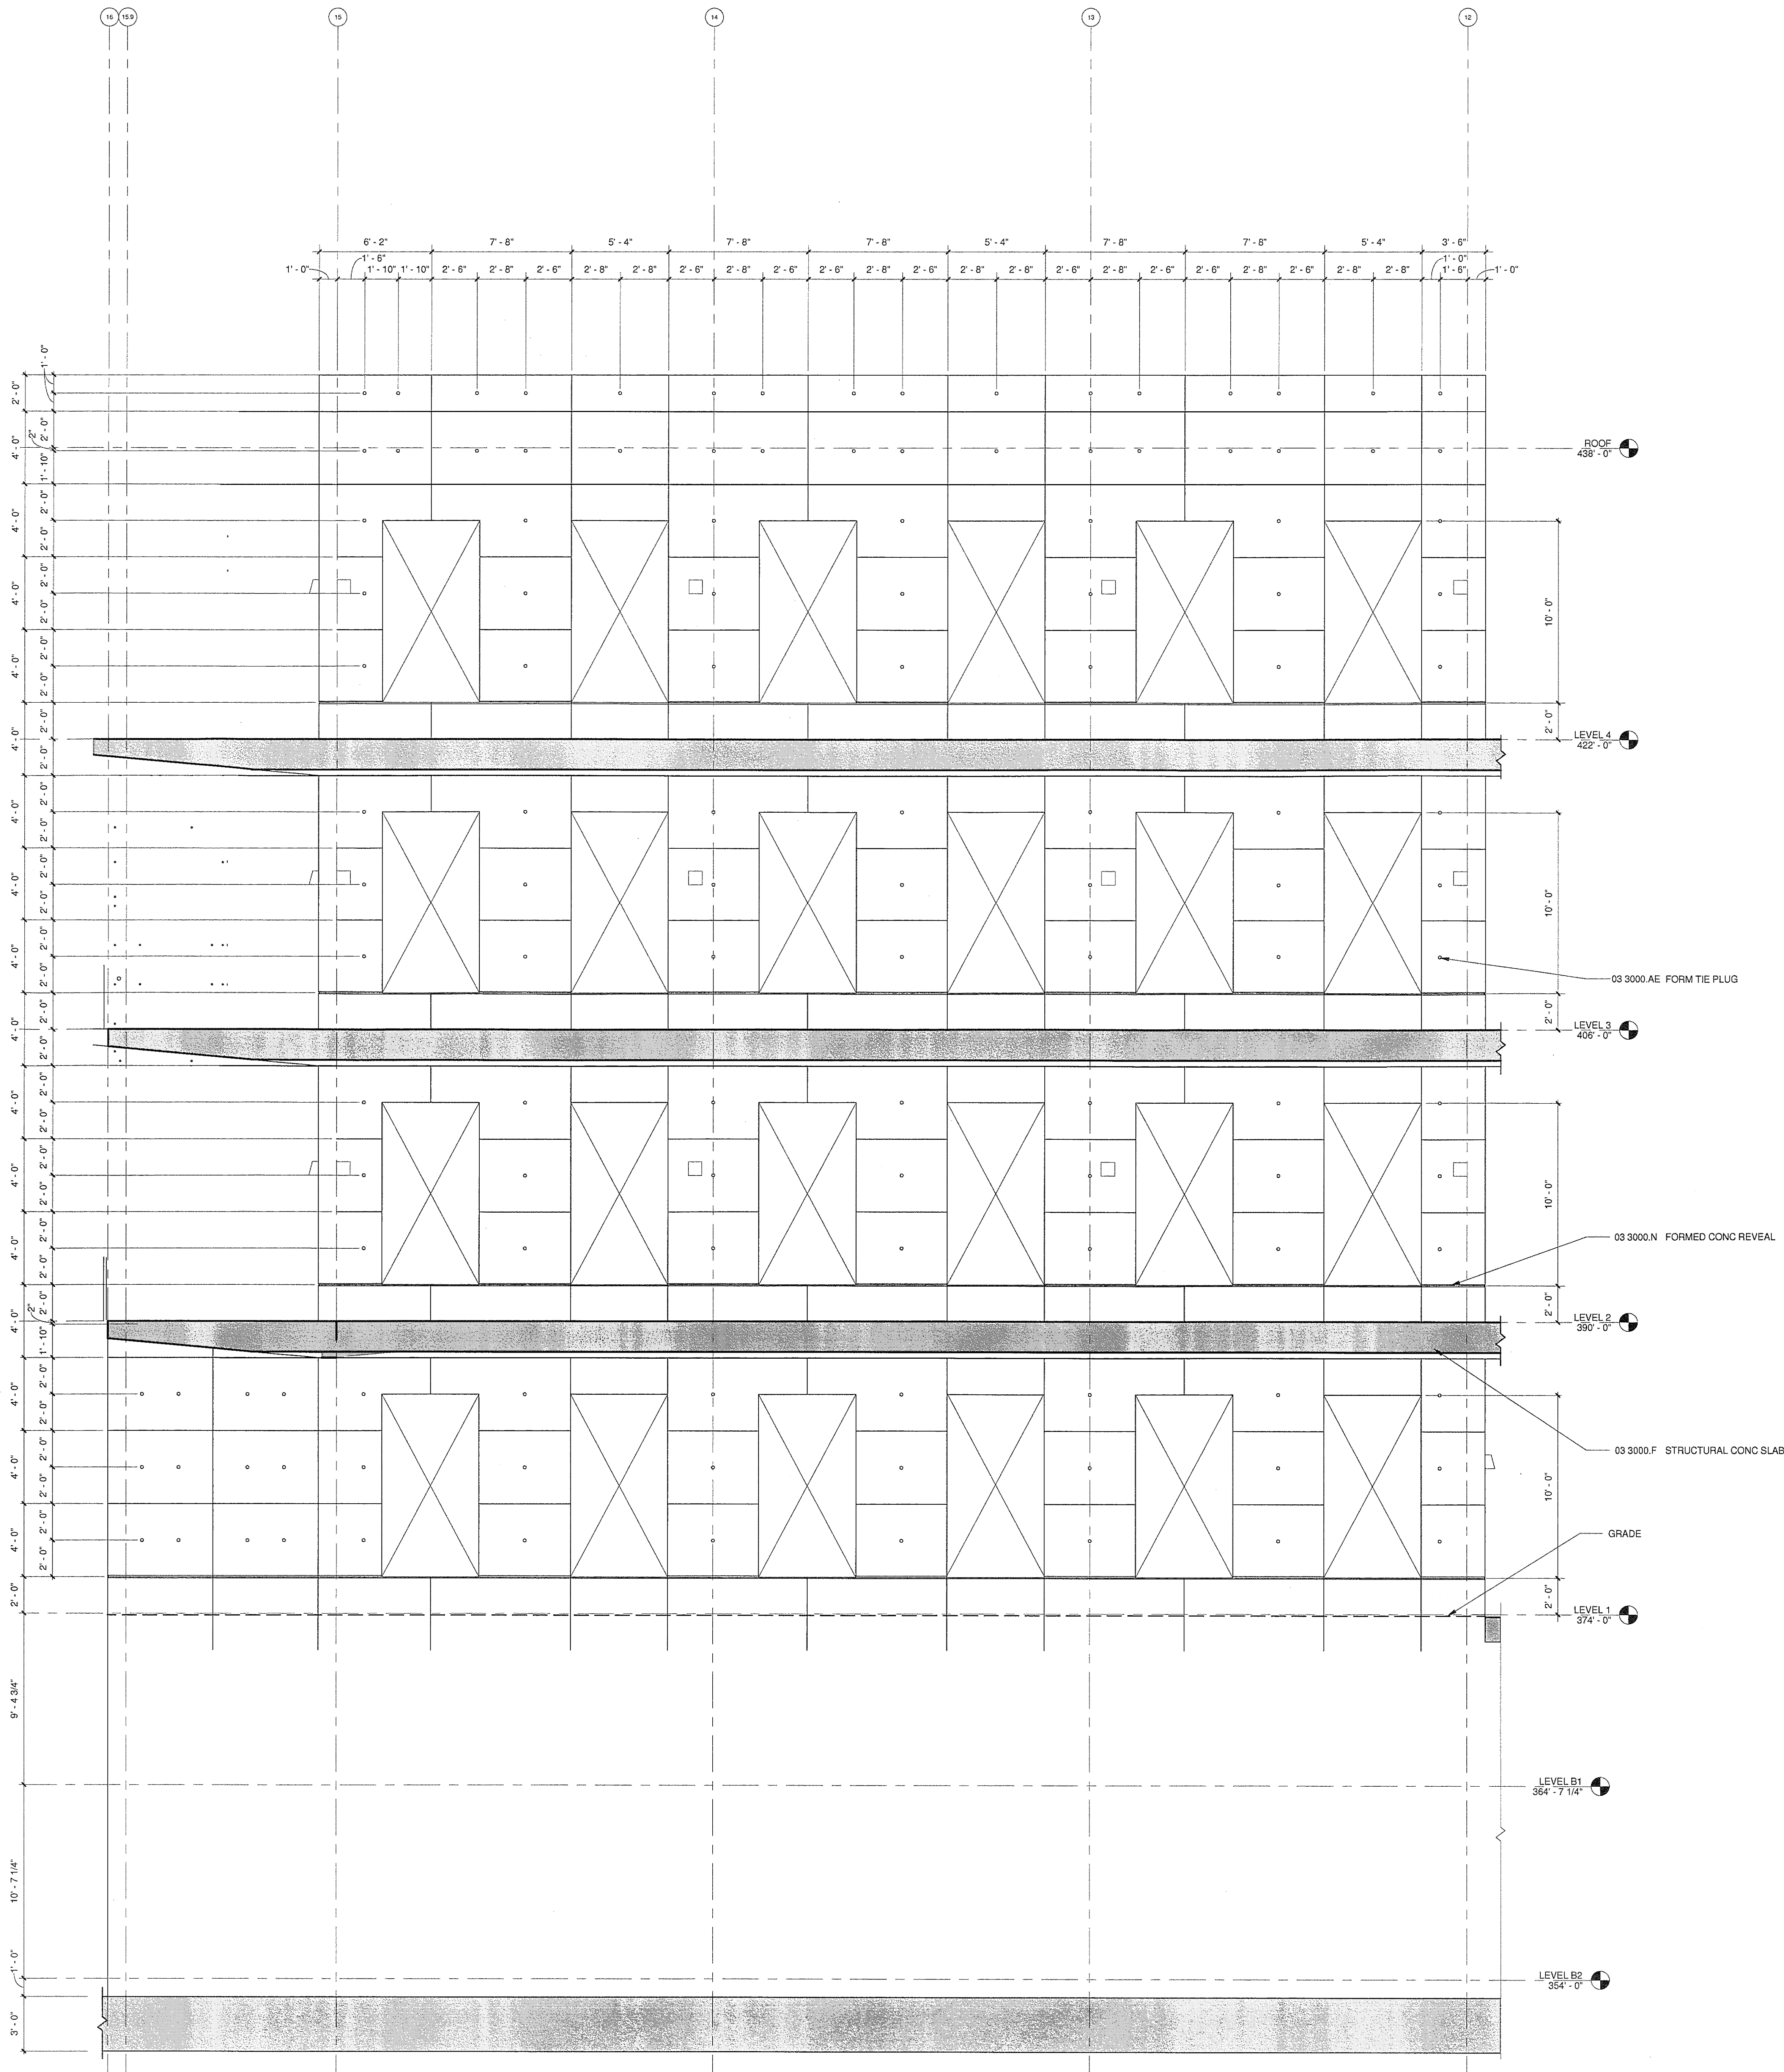


2 EXTERIOR CONC. WALL ELEV.
A2511|A5304 1/4" = 1'-0"

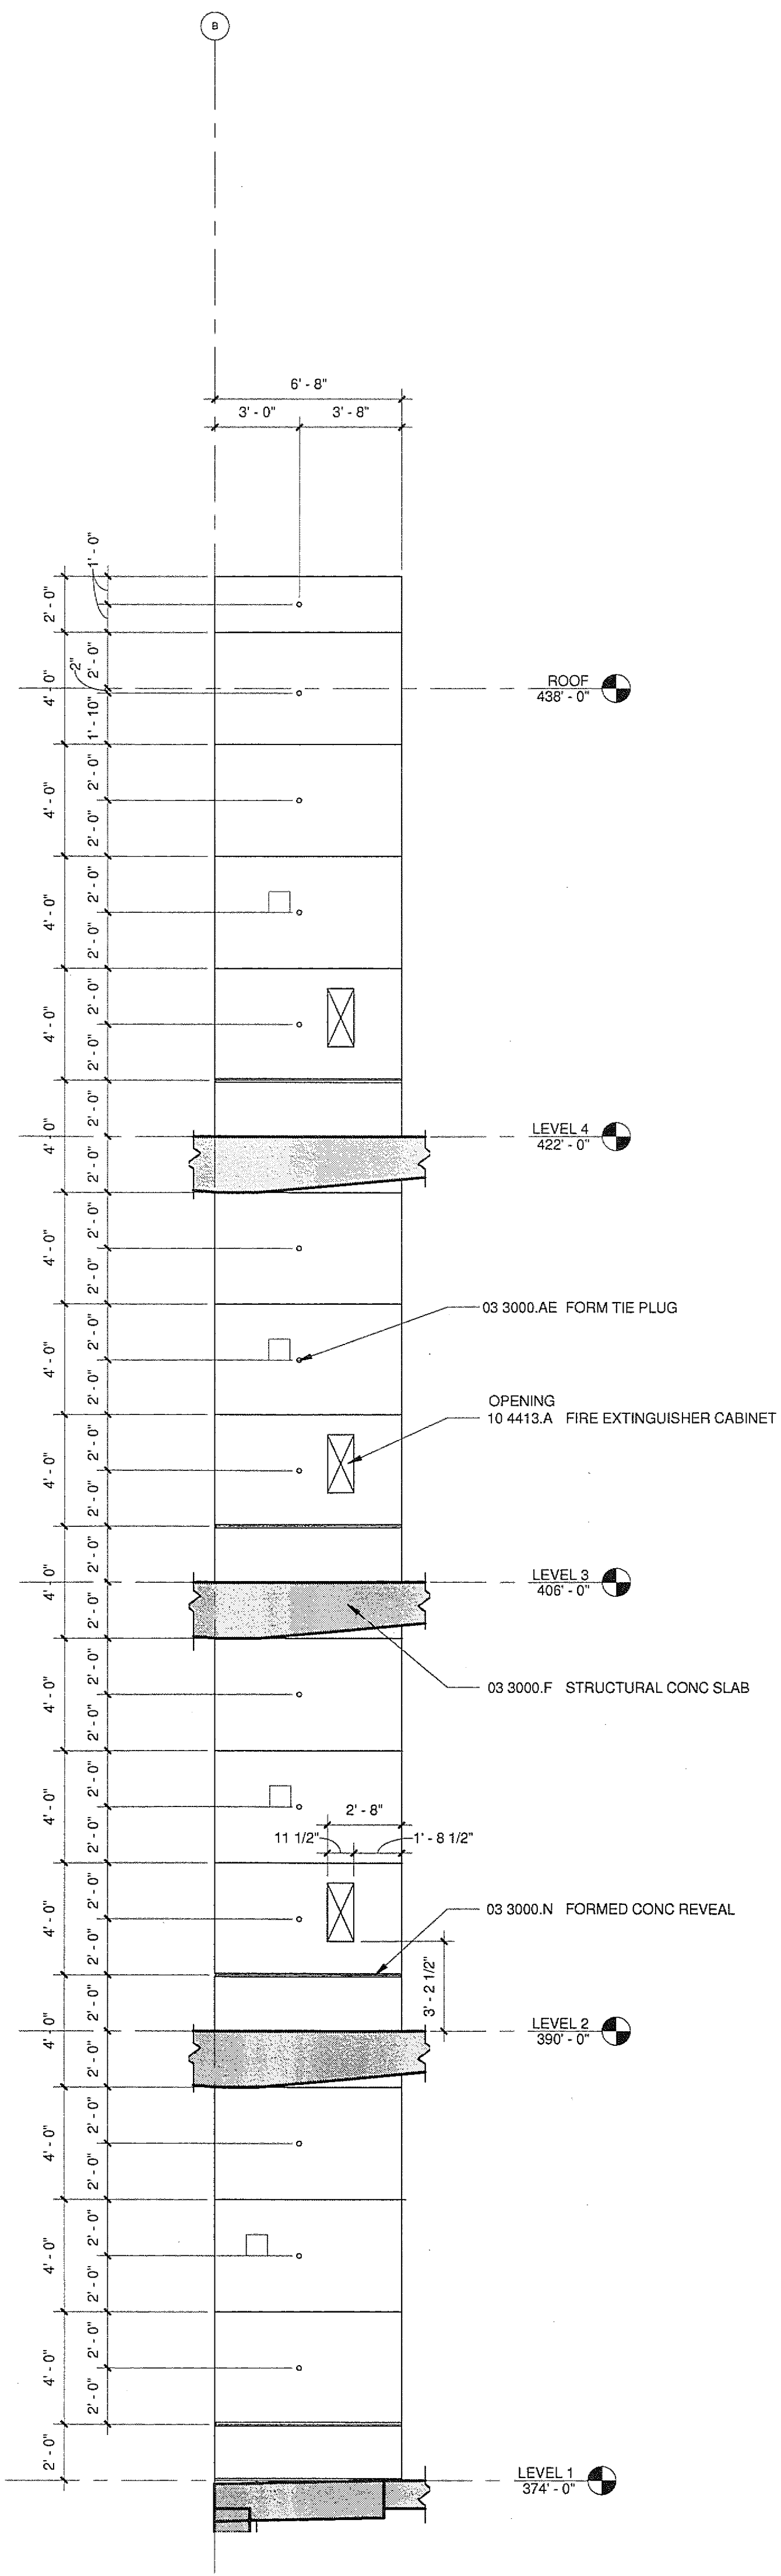

1 EXTERIOR CONC. WALL ELEV.
A2511|A5304 1/4" = 1'-0"

SHADING LEGEND
CONC. WALL
COVERED BY
ANOTHER
SYSTEM

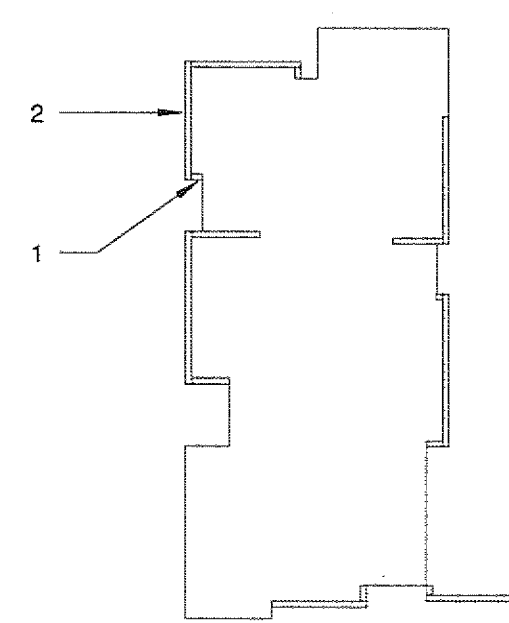

U.C.S.D.
PRELIMINARY DRAWINGS
PROGRESS DRAWINGS
REVIEW DRAWINGS
CONSTRUCTION DRAWINGS

0' 2' 4' 8'