



1/25/2010 11:02:34 AM
C:\Users\jason\Desktop\SDRM_Jason.Dwg

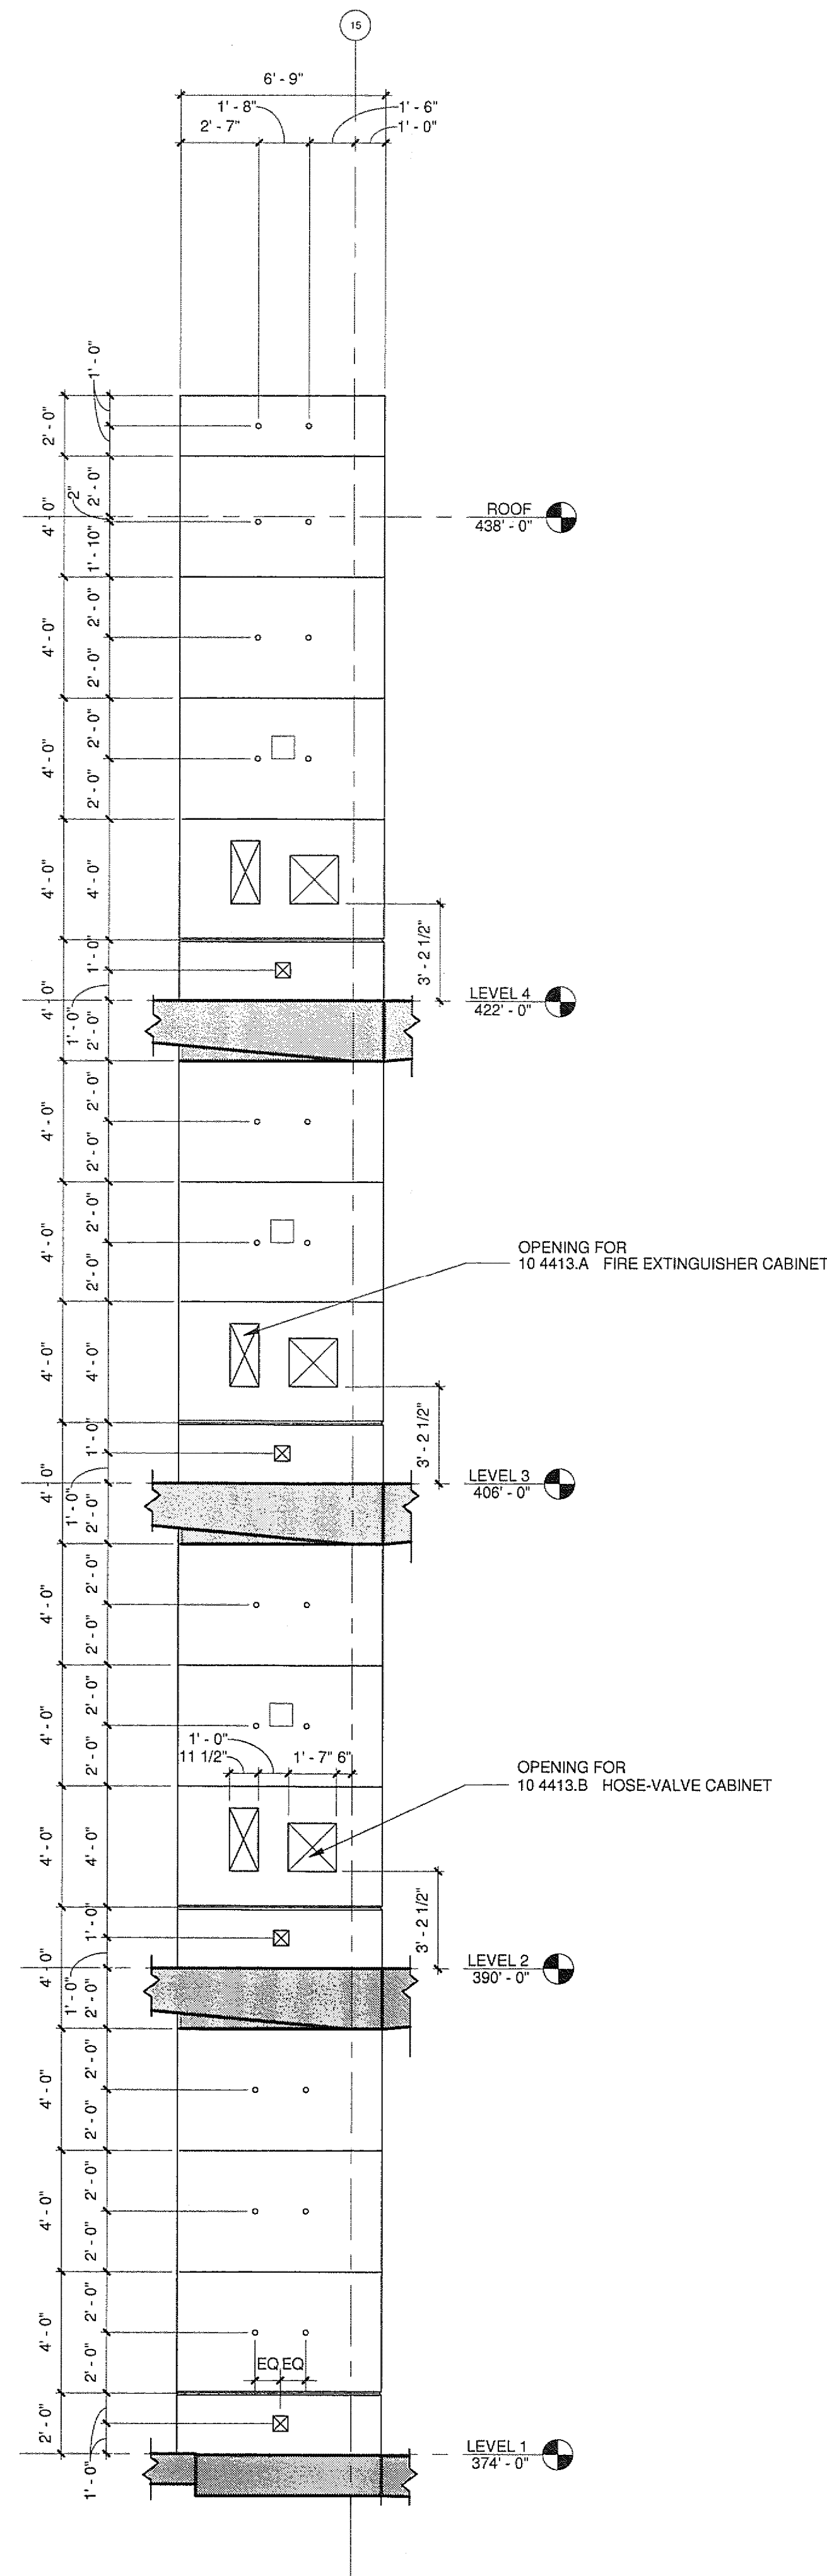


2 EXTERIOR CONC. WALL ELEV.
A2511/A5306 1/4" = 1'-0"

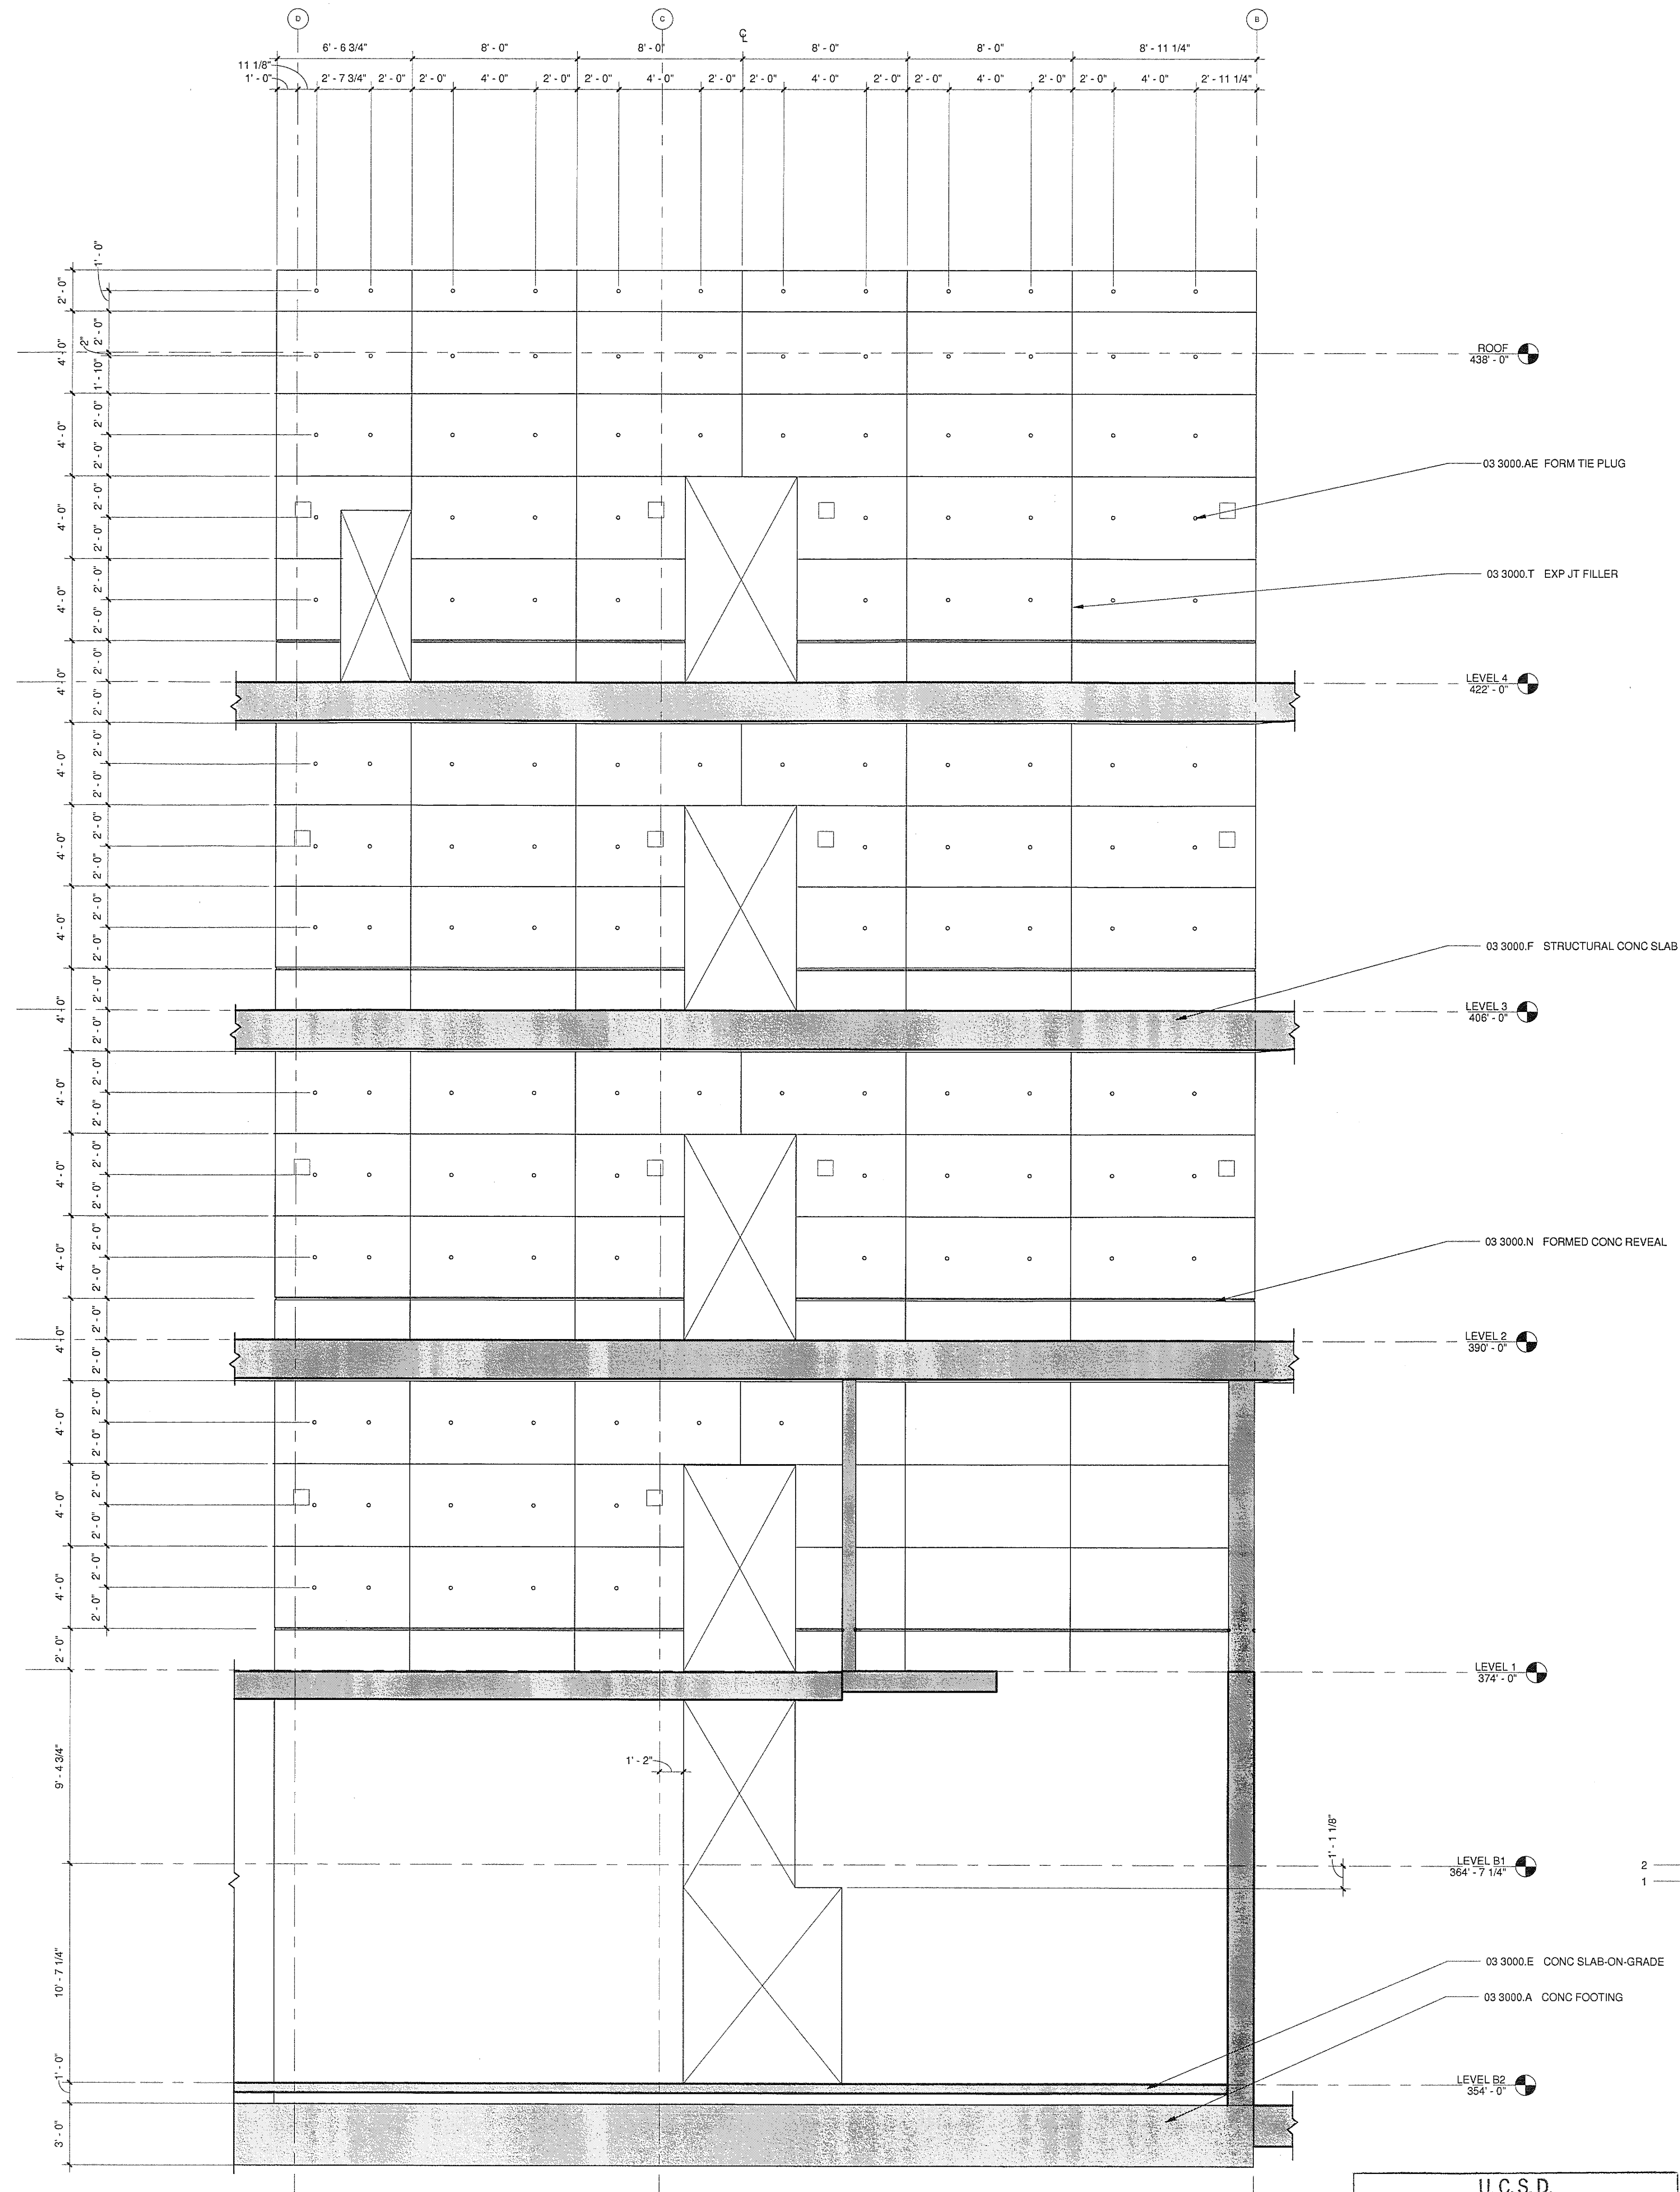

1 EXTERIOR CONC. WALL ELEV.
A2511/A5306 1/4" = 1'-0"

SHADING LEGEND
CONC. WALL
COVERED BY
ANOTHER
SYSTEM

U.C.S.D.
PRELIMINARY DRAWINGS
PROGRESS DRAWINGS
REVIEW DRAWINGS
CONSTRUCTION DRAWINGS

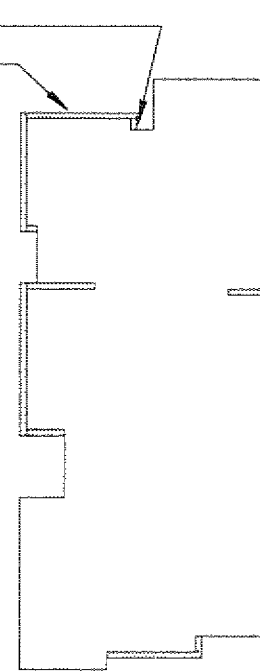

ISSUED FOR	DATE
50% PROGRESS	10.24.08
BID PK #1 50 CD	12.01.08
BID PK #1 100 CD	02.16.09
BID PK #2 100 CD	03.26.09
100% CD	05.08.09
CD-3	01.07.10

SANFORD CONSORTIUM FOR REGENERATIVE MEDICINE

2880 TORREY PINES SCENIC DRIVE
LA JOLLA, CALIFORNIA 92037



CONSULTANT

Leiford/Phelps Consortium LLC
477 Broadway, Suite 200, San Francisco, CA 94102
415.775.1827

FENTRESS ARCHITECTS
477 Broadway, Suite 200, San Francisco, CA 94102
415.775.1827

Jeffrey W. Olson
No. C-31761
Ref. 02/31/11
STATE OF CALIFORNIA

SHEET NAME
CONCRETE WALL
ELEVATIONS

DRAWN BY: Author
PROJECT # 200725.000
SHEET NUMBER

A5306