



05/09/2011 11:26:56 AM
C:\SW\p01\200705\SSOPRM_jeffrey.dwg

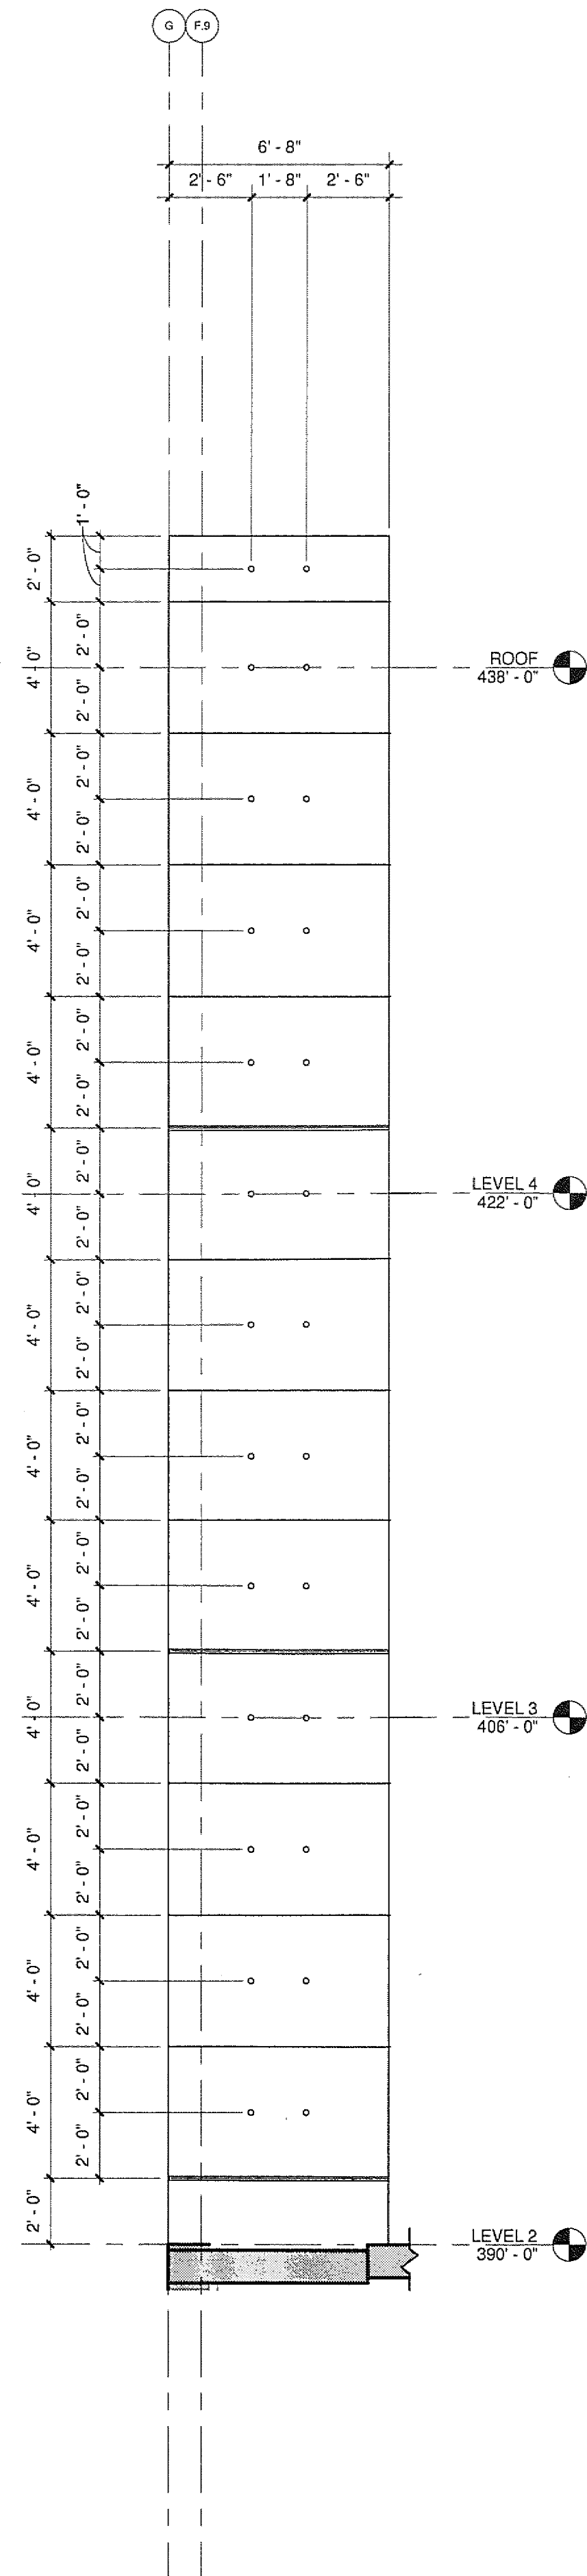

2 EXTERIOR CONC. WALL ELEV.
A25221 A5308 1/4" = 1'-0"

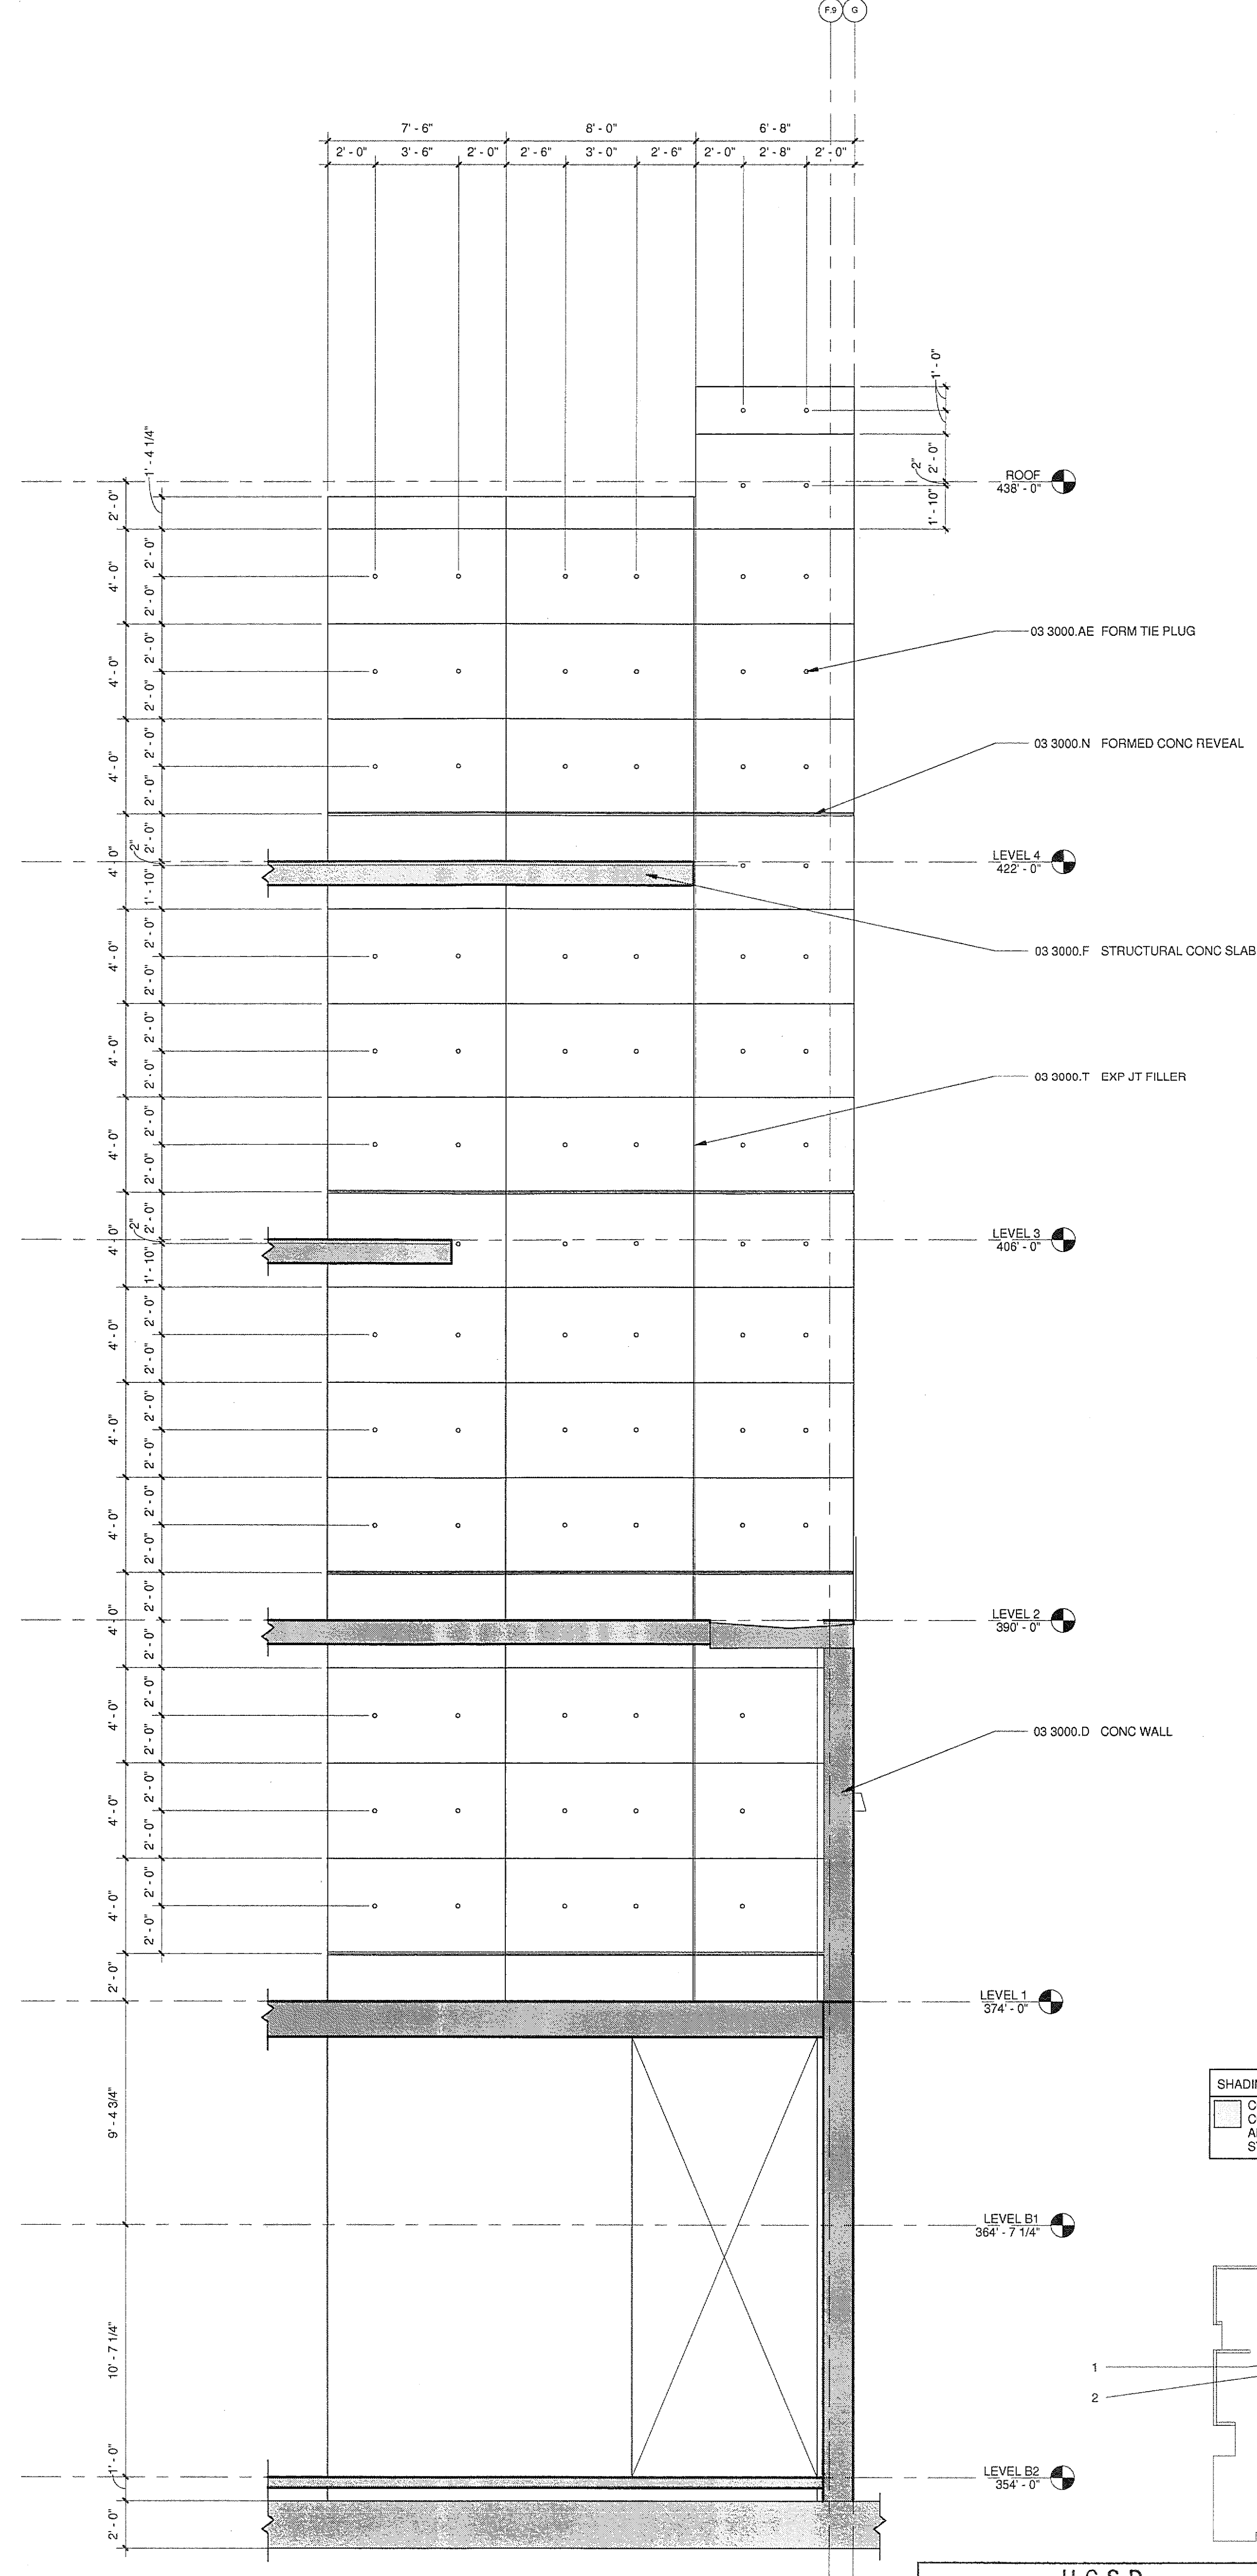


1 EXTERIOR CONC. WALL ELEV.
A25111 A5308 1/4" = 1'-0"

U.C.S.D.
PRELIMINARY DRAWINGS
PROGRESS DRAWINGS
REVIEW DRAWINGS
CONSTRUCTION DRAWINGS

DATE 2/3/10


SHADING LEGEND
CONC. WALL
COVERED BY
ANOTHER
SYSTEM

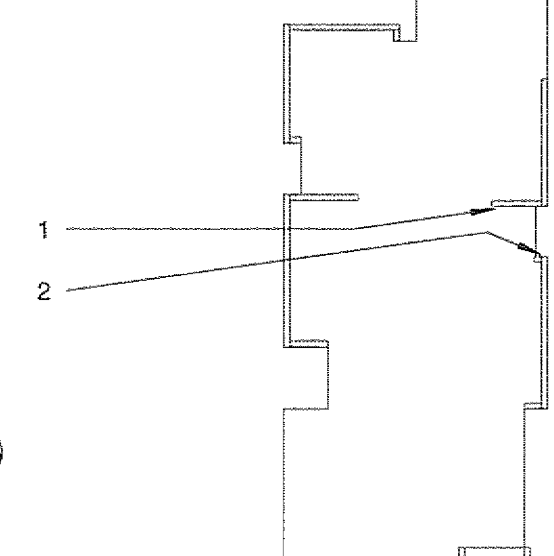

APPROVED
FIRE AND PANIC ONLY
01-28-10
STATE FIRE MARSHAL
CONSTRUCTION SERVICES

ISSUED FOR	DATE
50% PROGRESS	10.24.09
BID PK #1 80 CD	12.01.09
BID PK #1 100 CD	02.18.09
BID PK #2 100 CD	03.26.09
100% CD	05.03.09
CD-3	01.07.10

SANFORD CONSORTIUM FOR REGENERATIVE MEDICINE

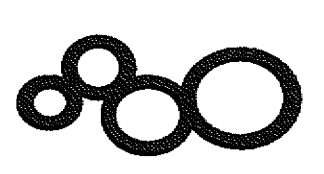


CONSULTANT

Lambert/Phelps Consortium LLC
415 782 2222
415 782 2222

FENTRESS ARCHITECTS
401 Broadway, Denver, CO 80202
303.733.1666

DAVIS DAVIS
ARCHITECTS
3441 17th Avenue, San Diego, CA 92103

STAMP

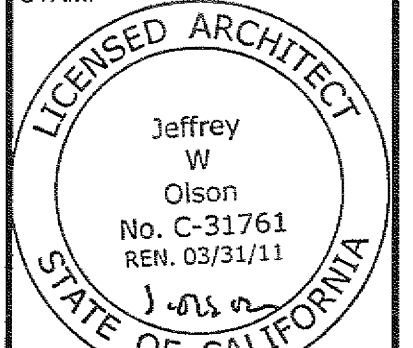

SHEET NAME
CONCRETE WALL
ELEVATIONS

DRAWN BY: Author
PROJECT #: 200725.000
SHEET NUMBER

A5308