

SANFORD CONSORTIUM FOR REGENERATIVE MEDICINE

2880 TORREY PINES SCENIC DRIVE
LA JOLLA, CALIFORNIA 92037




CONSULTANT

Landford Phelps Consortium LLC
480 West Broadway, Suite 1400 San Diego, CA 92101
(619) 592-0000

FENTRESS ARCHITECTS
an architect, a llc, a corporation
and partners


DAVID DAVIS
ARCHITECTS
an architect, a llc, a corporation
and partners

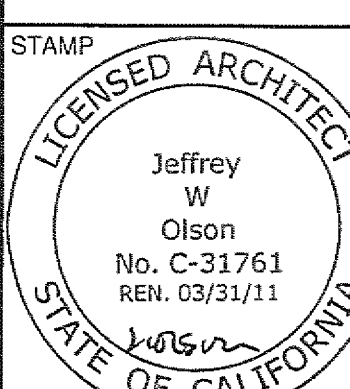

SHEET NAME
CONCRETE WALL
ELEVATIONS

DRAWN BY: Author
PROJECT # 200 300
SHEET NUMBER

A5309

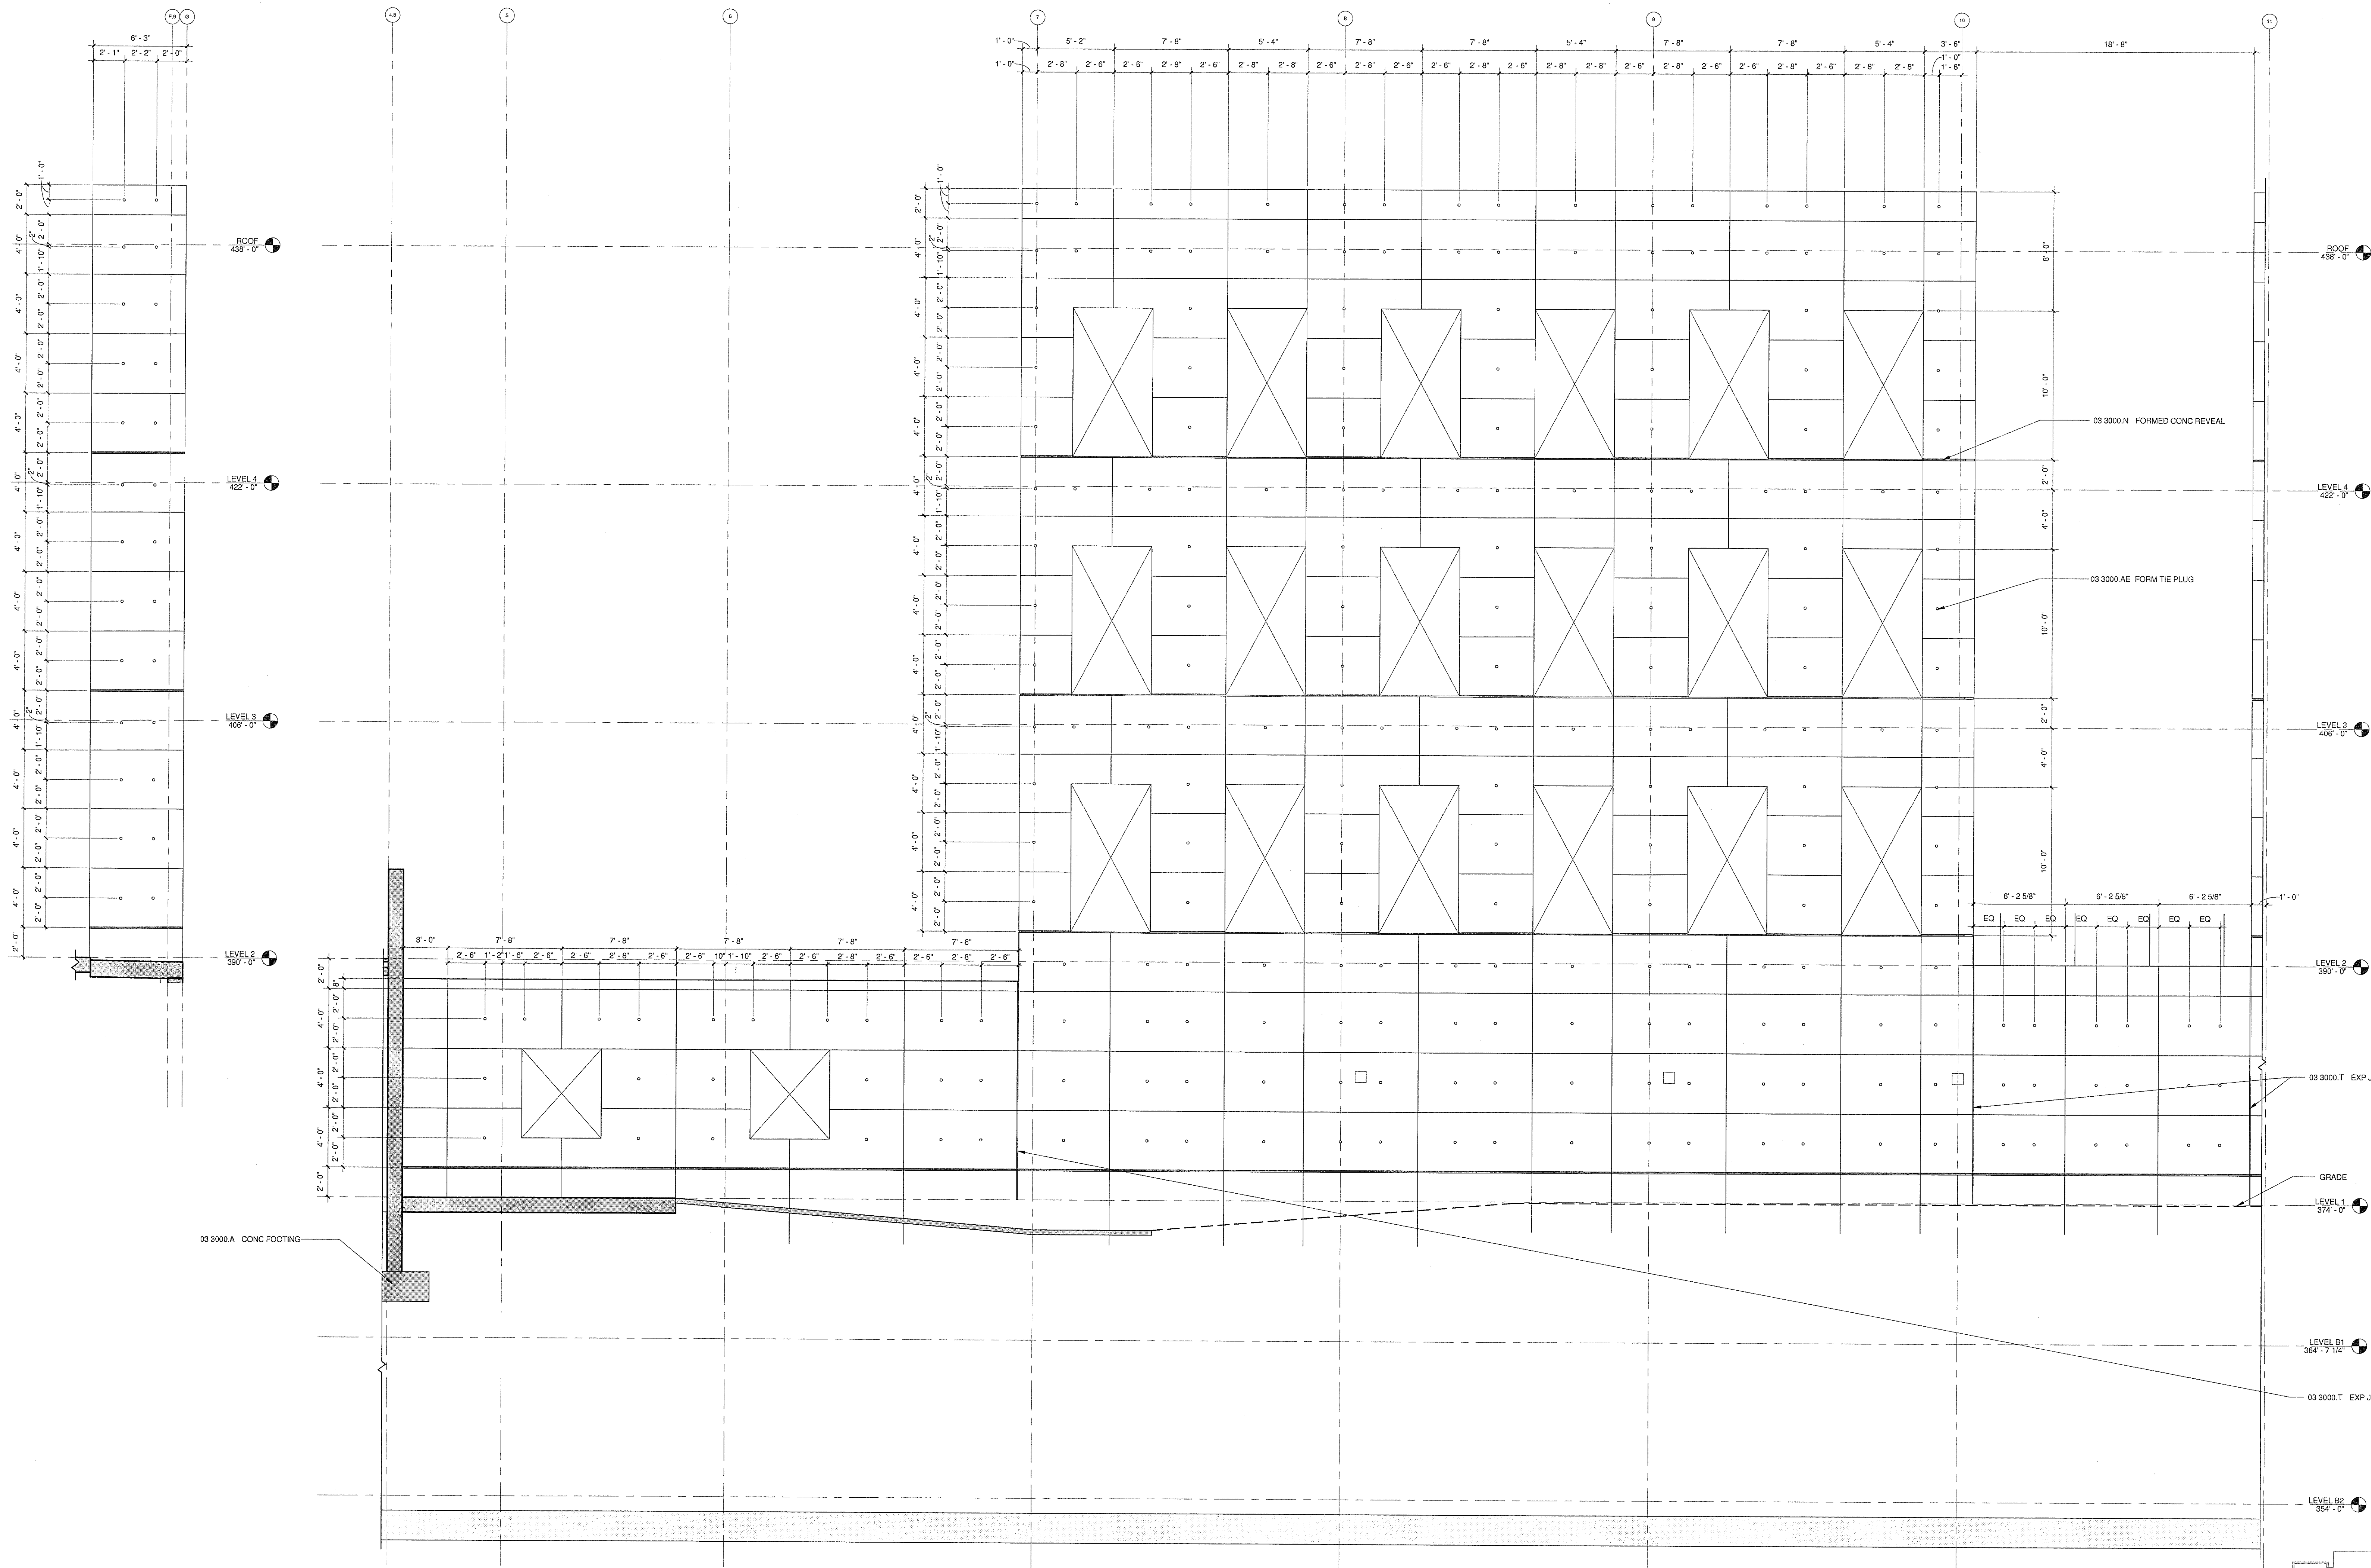

U.C.S.D.
PRELIMINARY DRAWINGS
PROGRESS DRAWINGS
REVIEW DRAWINGS
CONSTRUCTION DRAWINGS

2/3/10
DATE

