


CONSULTANT

Larkford/Phelps Consortium LLC
4475 Torrey Pines Road, Suite 200
La Jolla, CA 92037
619.795.1888

FENTRESS ARCHITECTS
421 Broadway, Suite 200
San Diego, CA 92101
619.594.9900


DAVID DAVIS
ARCHITECTS
2001 Fifth Avenue, San Diego, CA 92103

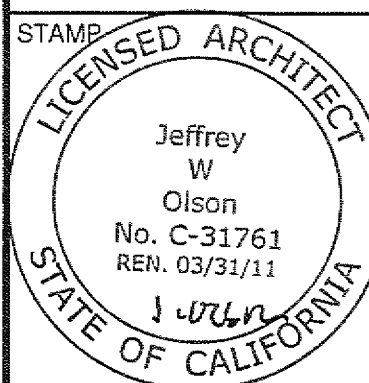

SHEET NAME
CONCRETE WALL
ELEVATIONS

DRAWN BY: Author
PROJECT # 200726.000
SHEET NUMBER


A5311

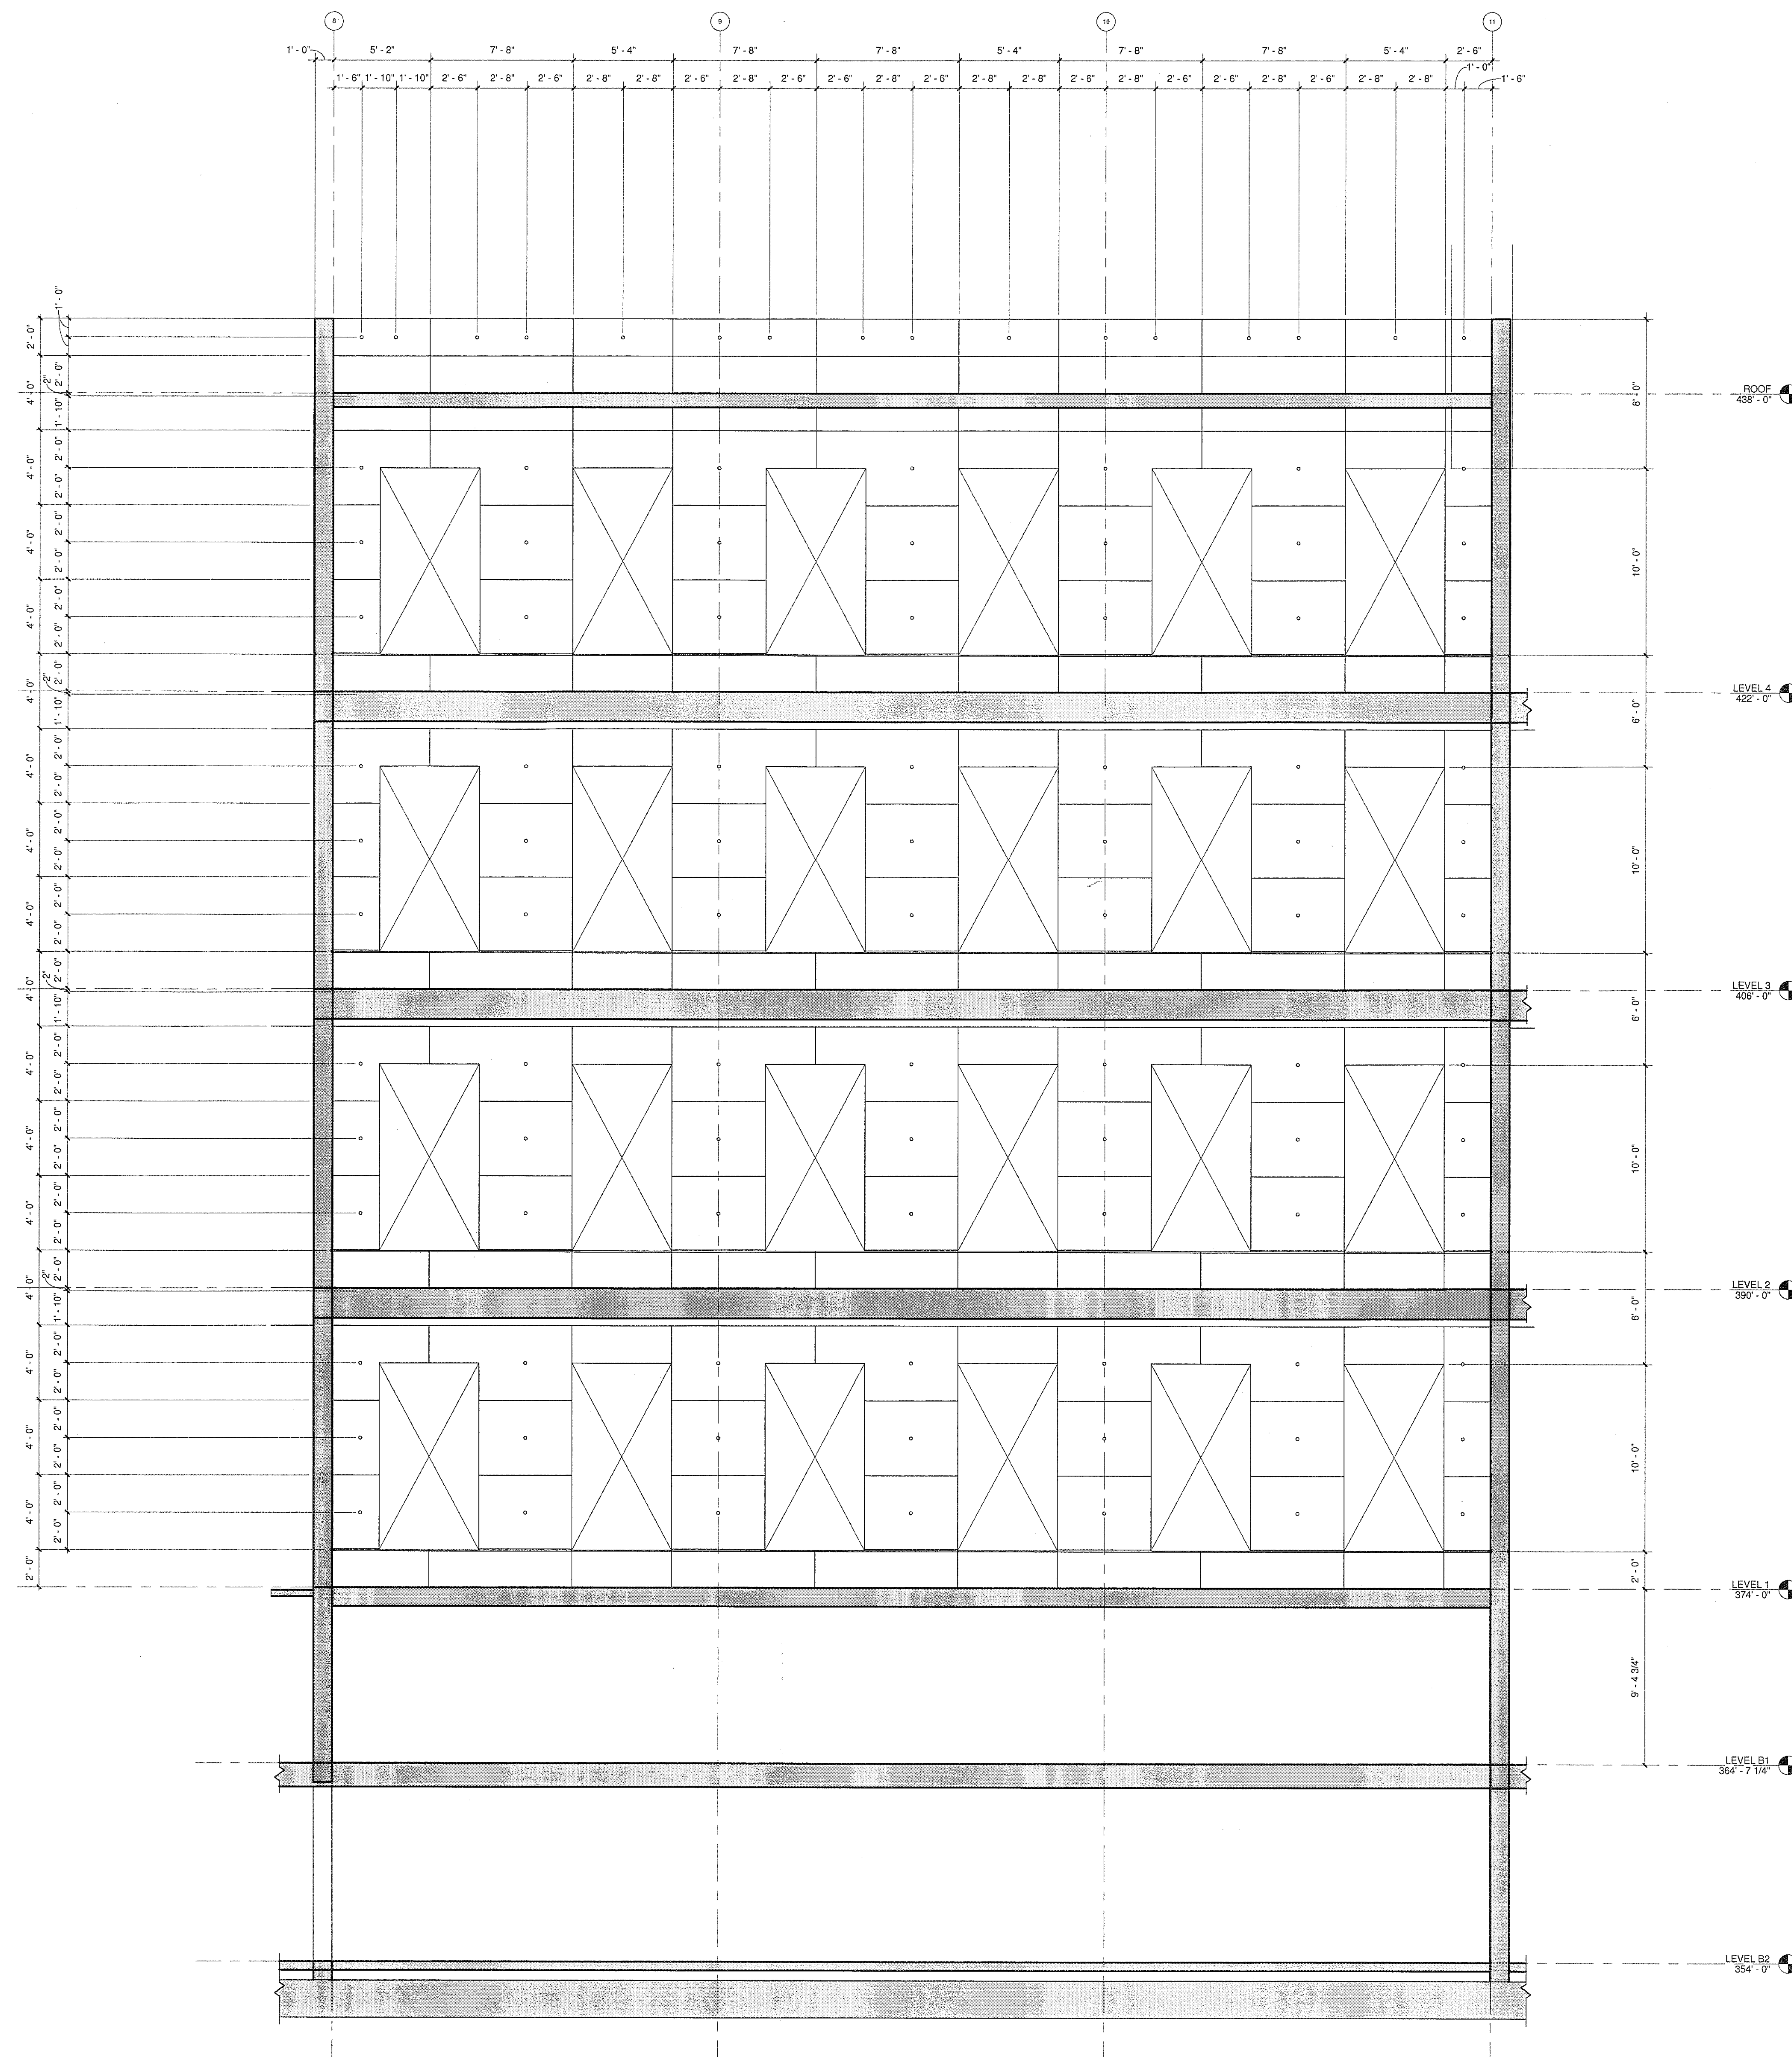

2 INTERIOR CONC. WALL ELEV.

A5312 A5311 1/4" = 1'-0"


U.C.S.D.
PRELIMINARY DRAWINGS
PROGRESS DRAWINGS
REVIEW DRAWINGS
CONSTRUCTION DRAWINGS

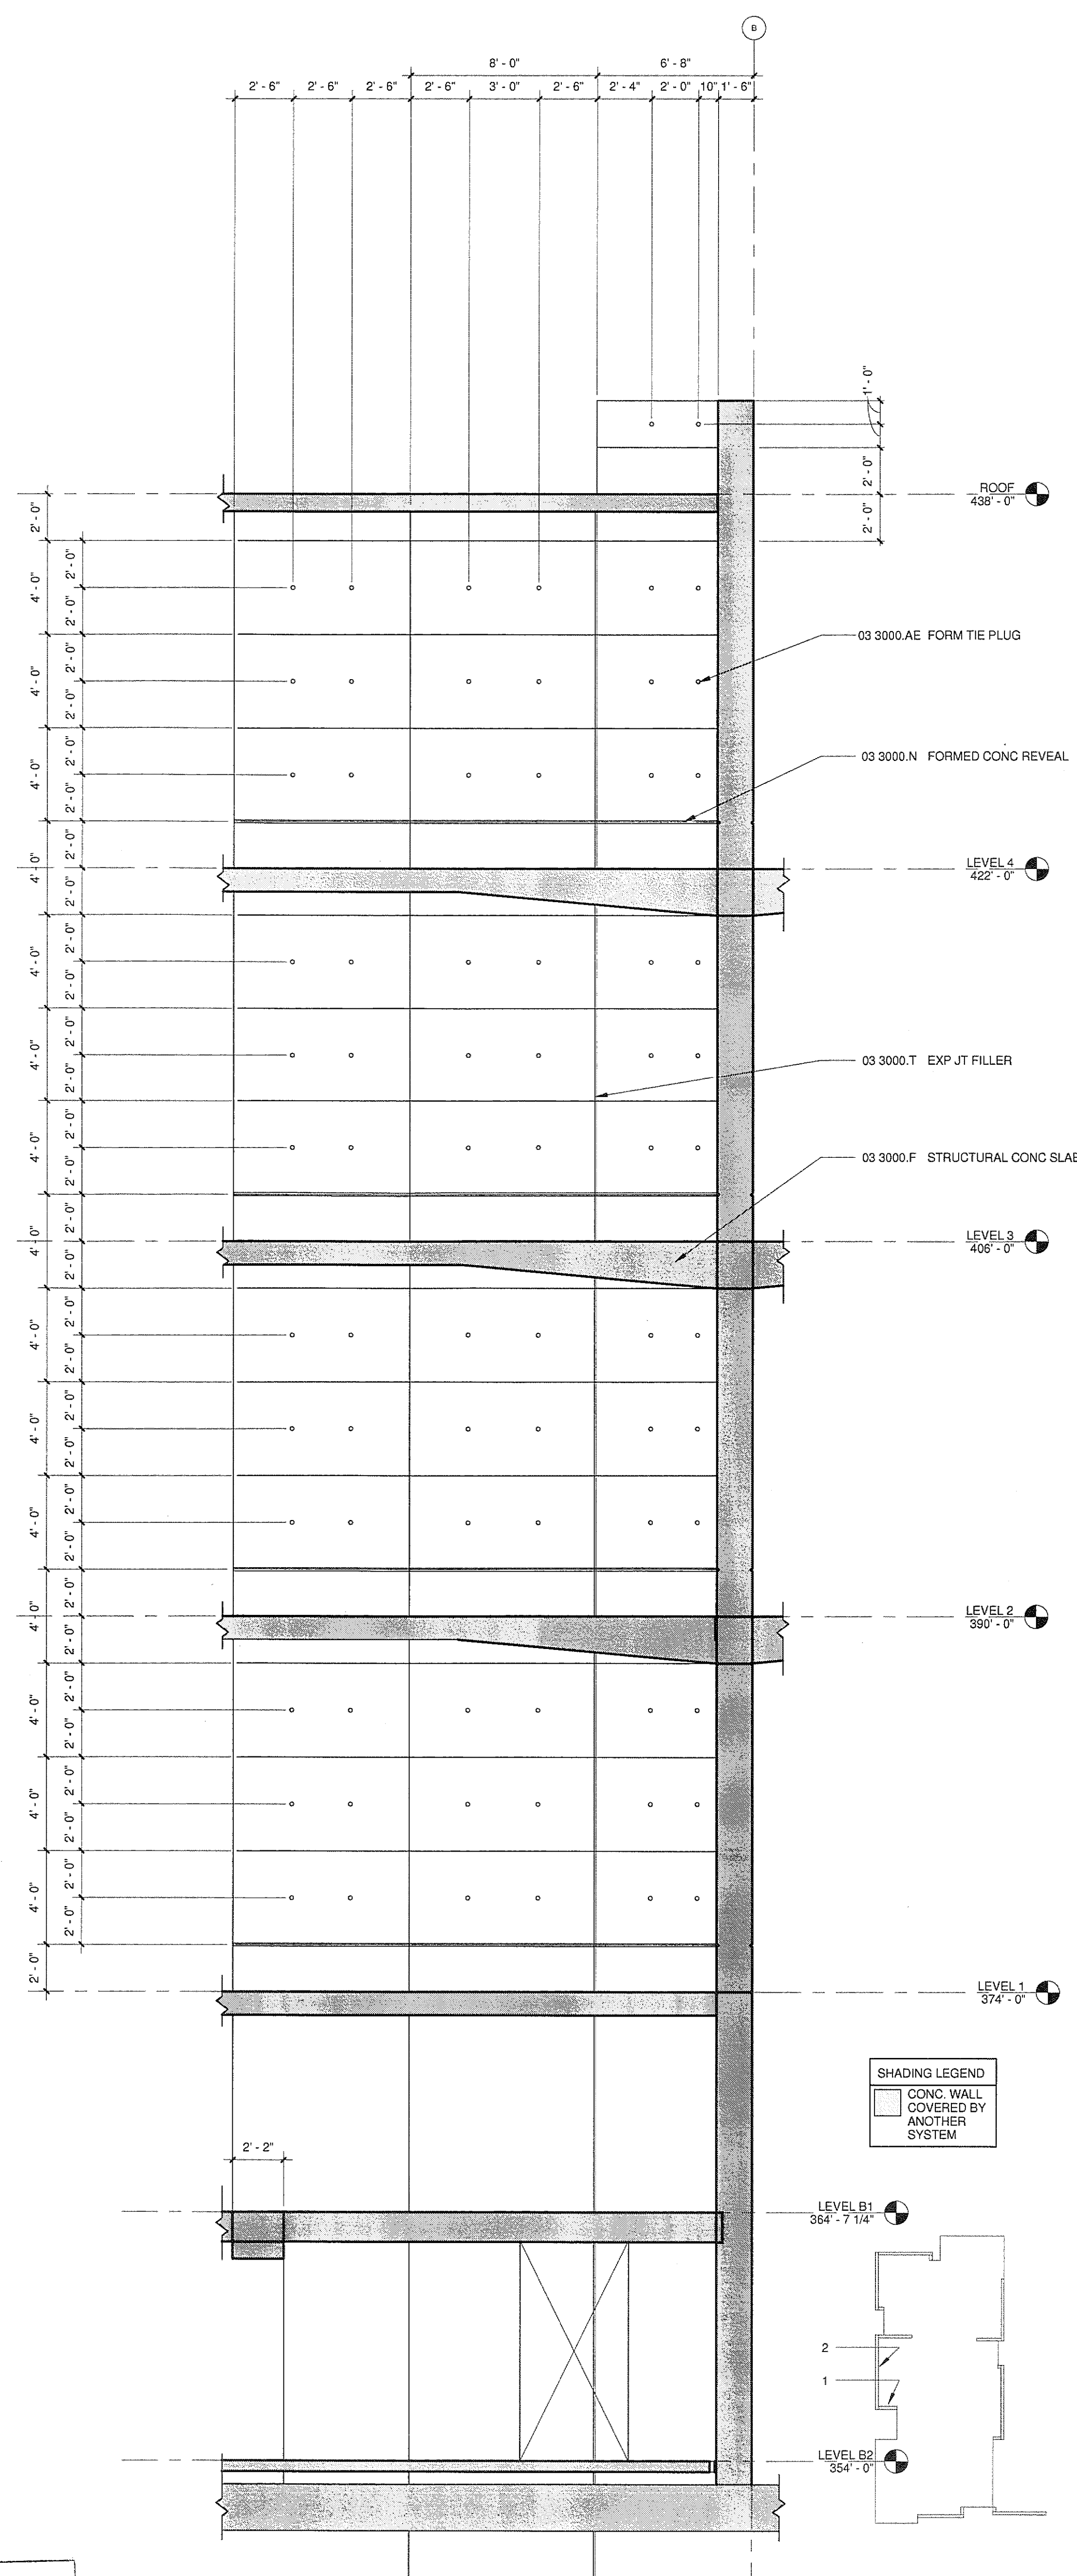

1 INTERIOR CONC. WALL ELEV.

A5312 A5311 1/4" = 1'-0"

SHADING LEGEND
CONC WALL
COVERED BY
ANOTHER
SYSTEM

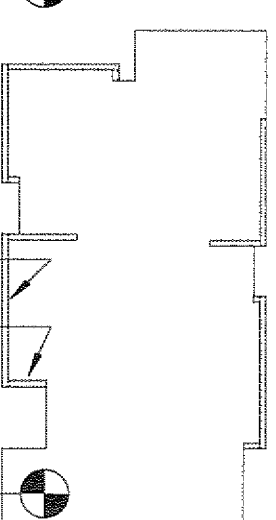

0 2' 4' 8'