


C:\p014\200725\A5312.dwg
C:\p014\200725\A5312.dwg

Warning: It is a violation of the law for any person, unless acting under the direction of a licensed architect, to alter an item in any way. If an item in this document is altered, the altering architect, if other than the architect of record, shall affix the item his seal and the notation "altered by" followed by his signature and the date of such alteration, and the specific description of the alteration.

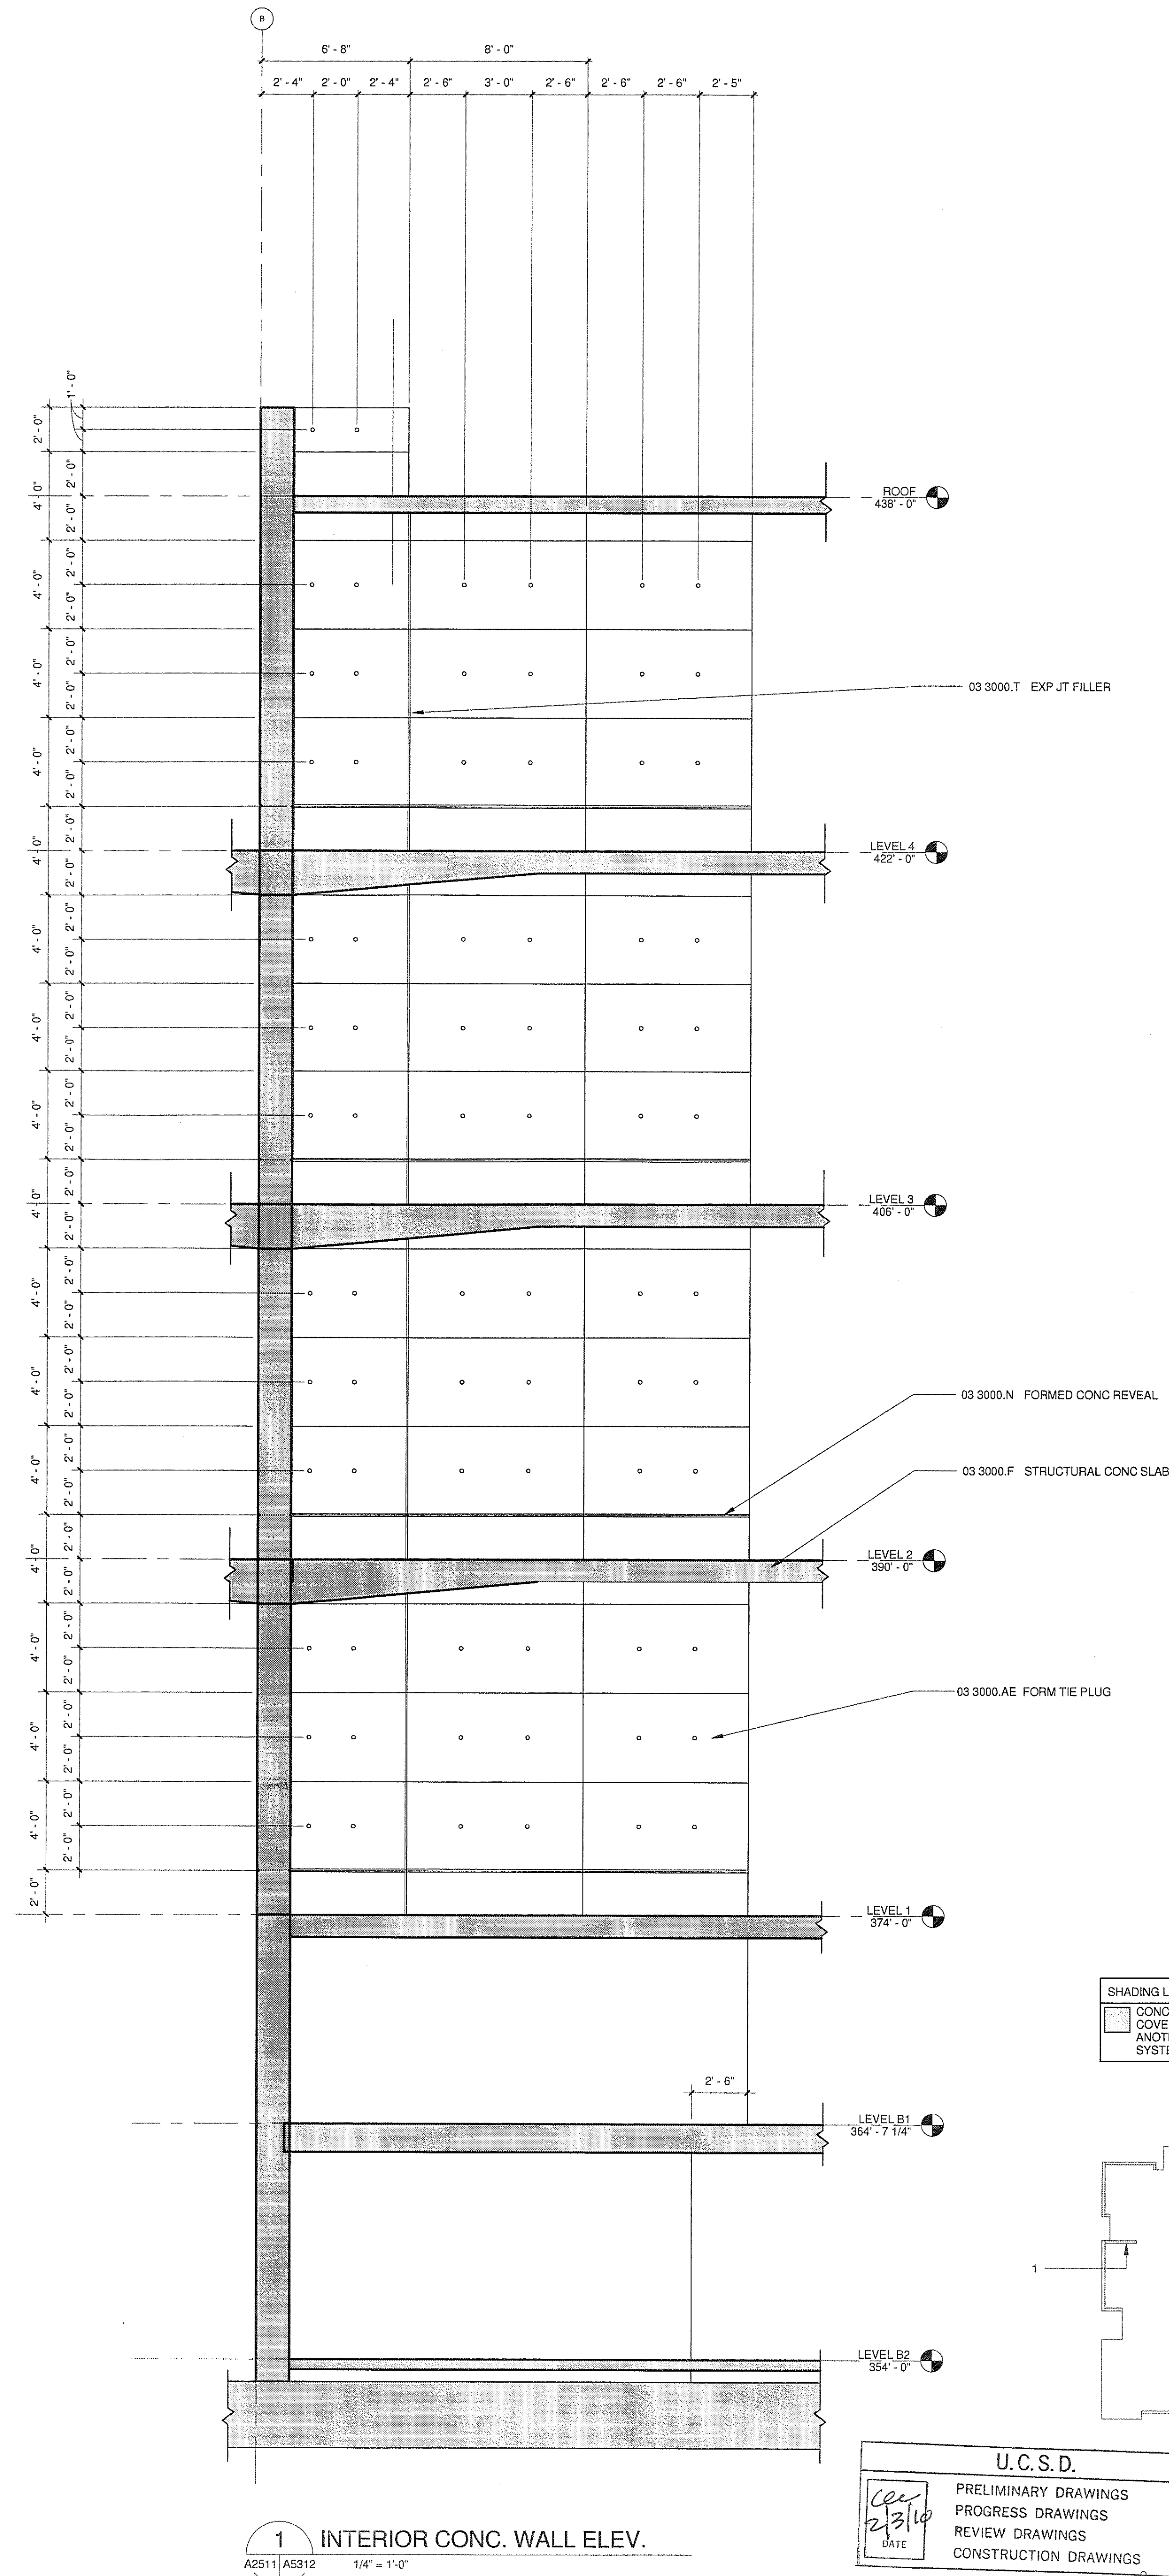

APPROVED
FIRE AND PANIC ONLY
01-28-10
STATE OF CALIFORNIA
CONSTRUCTION SERVICES

COPYRIGHT ©
FENTRESS ARCHITECTS
ISSUED FOR DATE
BID PK #1 80 CD 12.01.08
BID PK #1 100 CD 02.16.09
BID PK #1 100 CD 03.25.09
100% CD 05.06.09
CD-3 01.07.10

SANFORD CONSORTIUM FOR REGENERATIVE MEDICINE

2880 TORREY PINES SCENIC DRIVE
LA JOLLA, CALIFORNIA 92037




CONSULTANT

Landford Phelps Consortium LLC
10100 Wilshire Blvd., Suite 1000
Beverly Hills, CA 90212

FENTRESS ARCHITECTS
445 Broadway, Suite 200
San Francisco, CA 94102

DAVID DAVIS
ARCHITECTS
2880 Torrey Pines Scenic Drive, Suite 200
La Jolla, CA 92037

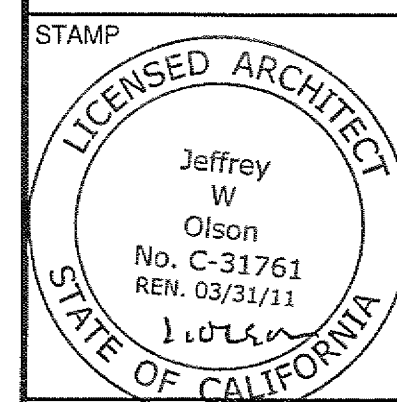

SHEET NAME
CONCRETE WALL
ELEVATIONS

DRAWN BY: Author
PROJECT # 200725.000
SHEET NUMBER

A5312