


SANFORD CONSORTIUM FOR REGENERATIVE MEDICINE

2880 TORREY PINES SCENIC DRIVE
LA JOLLA, CALIFORNIA 92037

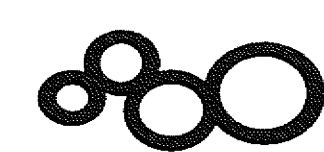


CONSULTANT

Landmark/Phila Consortium LLC
1000 North La Jolla Village Drive, Suite 200
La Jolla, CA 92037
619.594.1888

FENTRESS ARCHITECTS
441 Broadway Avenue, CO 80202
303.733.1666

DAVID DAVIS
ARCHITECTS
30001 Pines Avenue, San Diego, CA 92123

STAMP

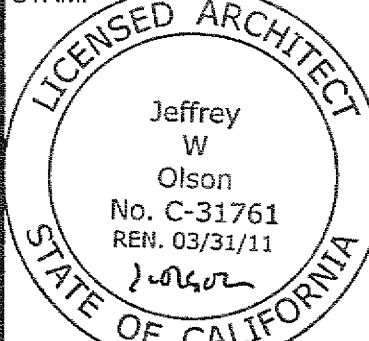


SHEET NAME
CONCRETE WALL
ELEVATIONS

DRAWN BY: Author


PROJECT # 200725.000

SHEET NUMBER

A5313

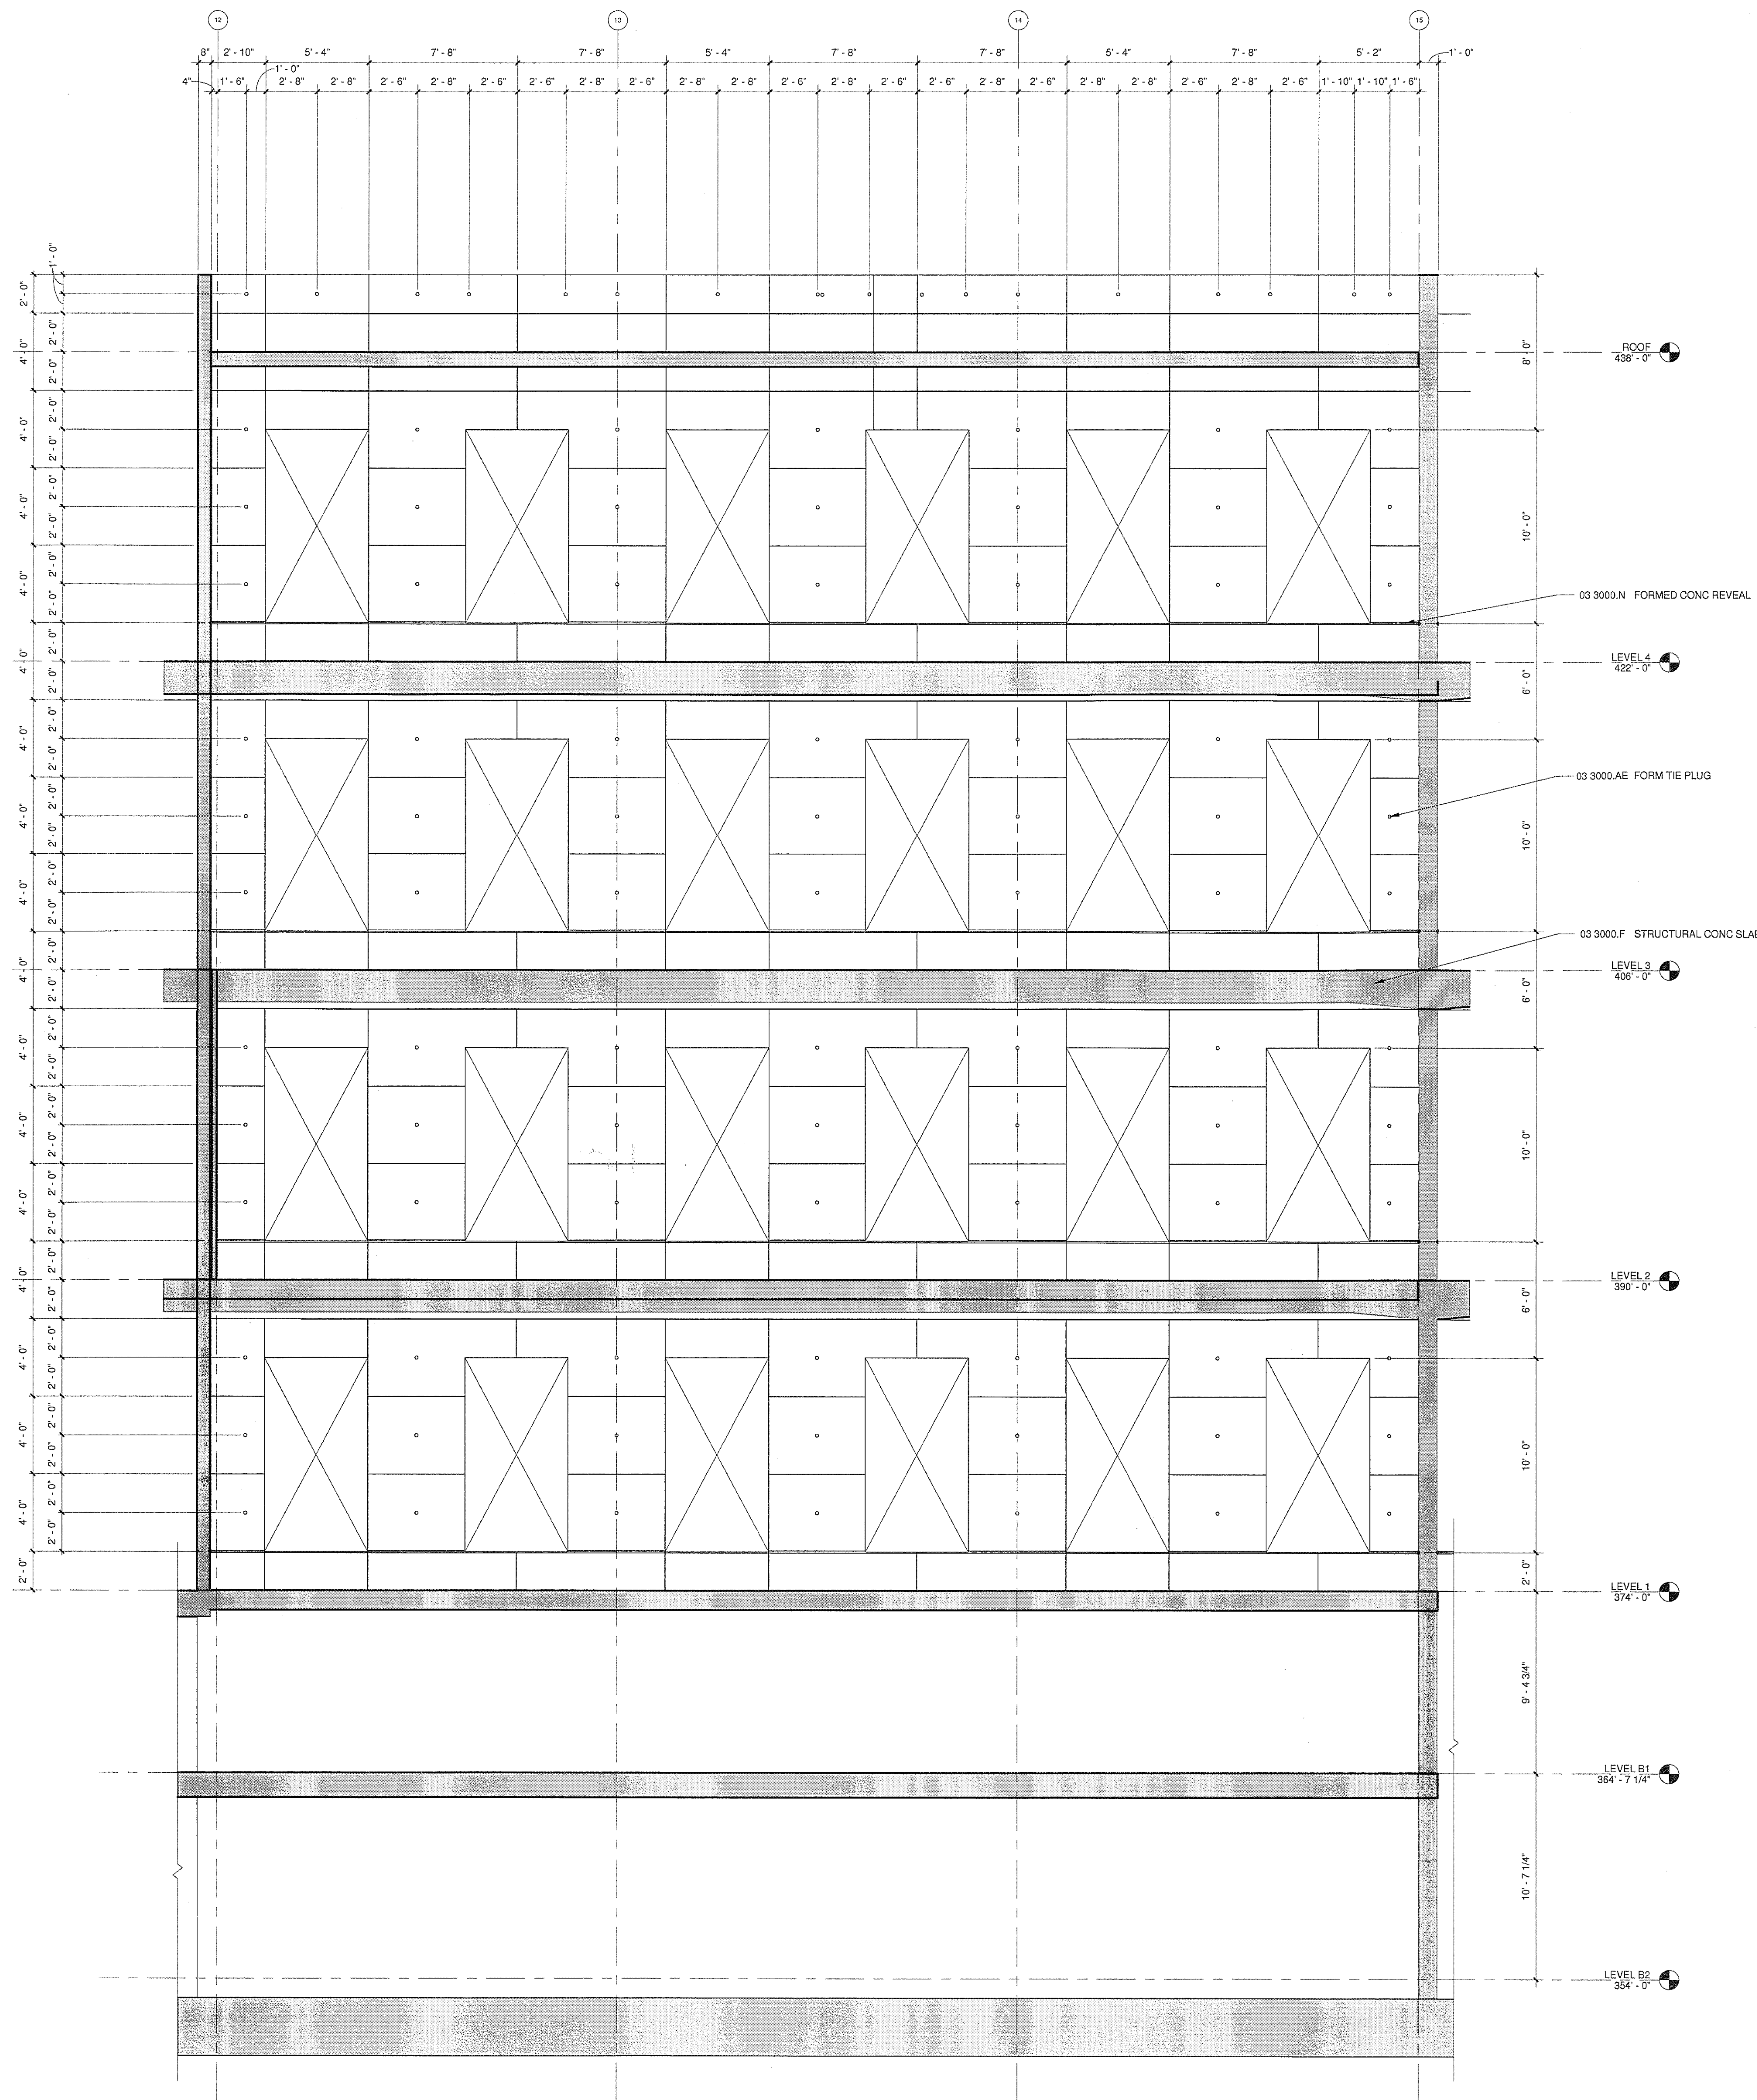


2 INTERIOR CONC. WALL ELEV.
A5311 A5313 1/4" = 1'-0"

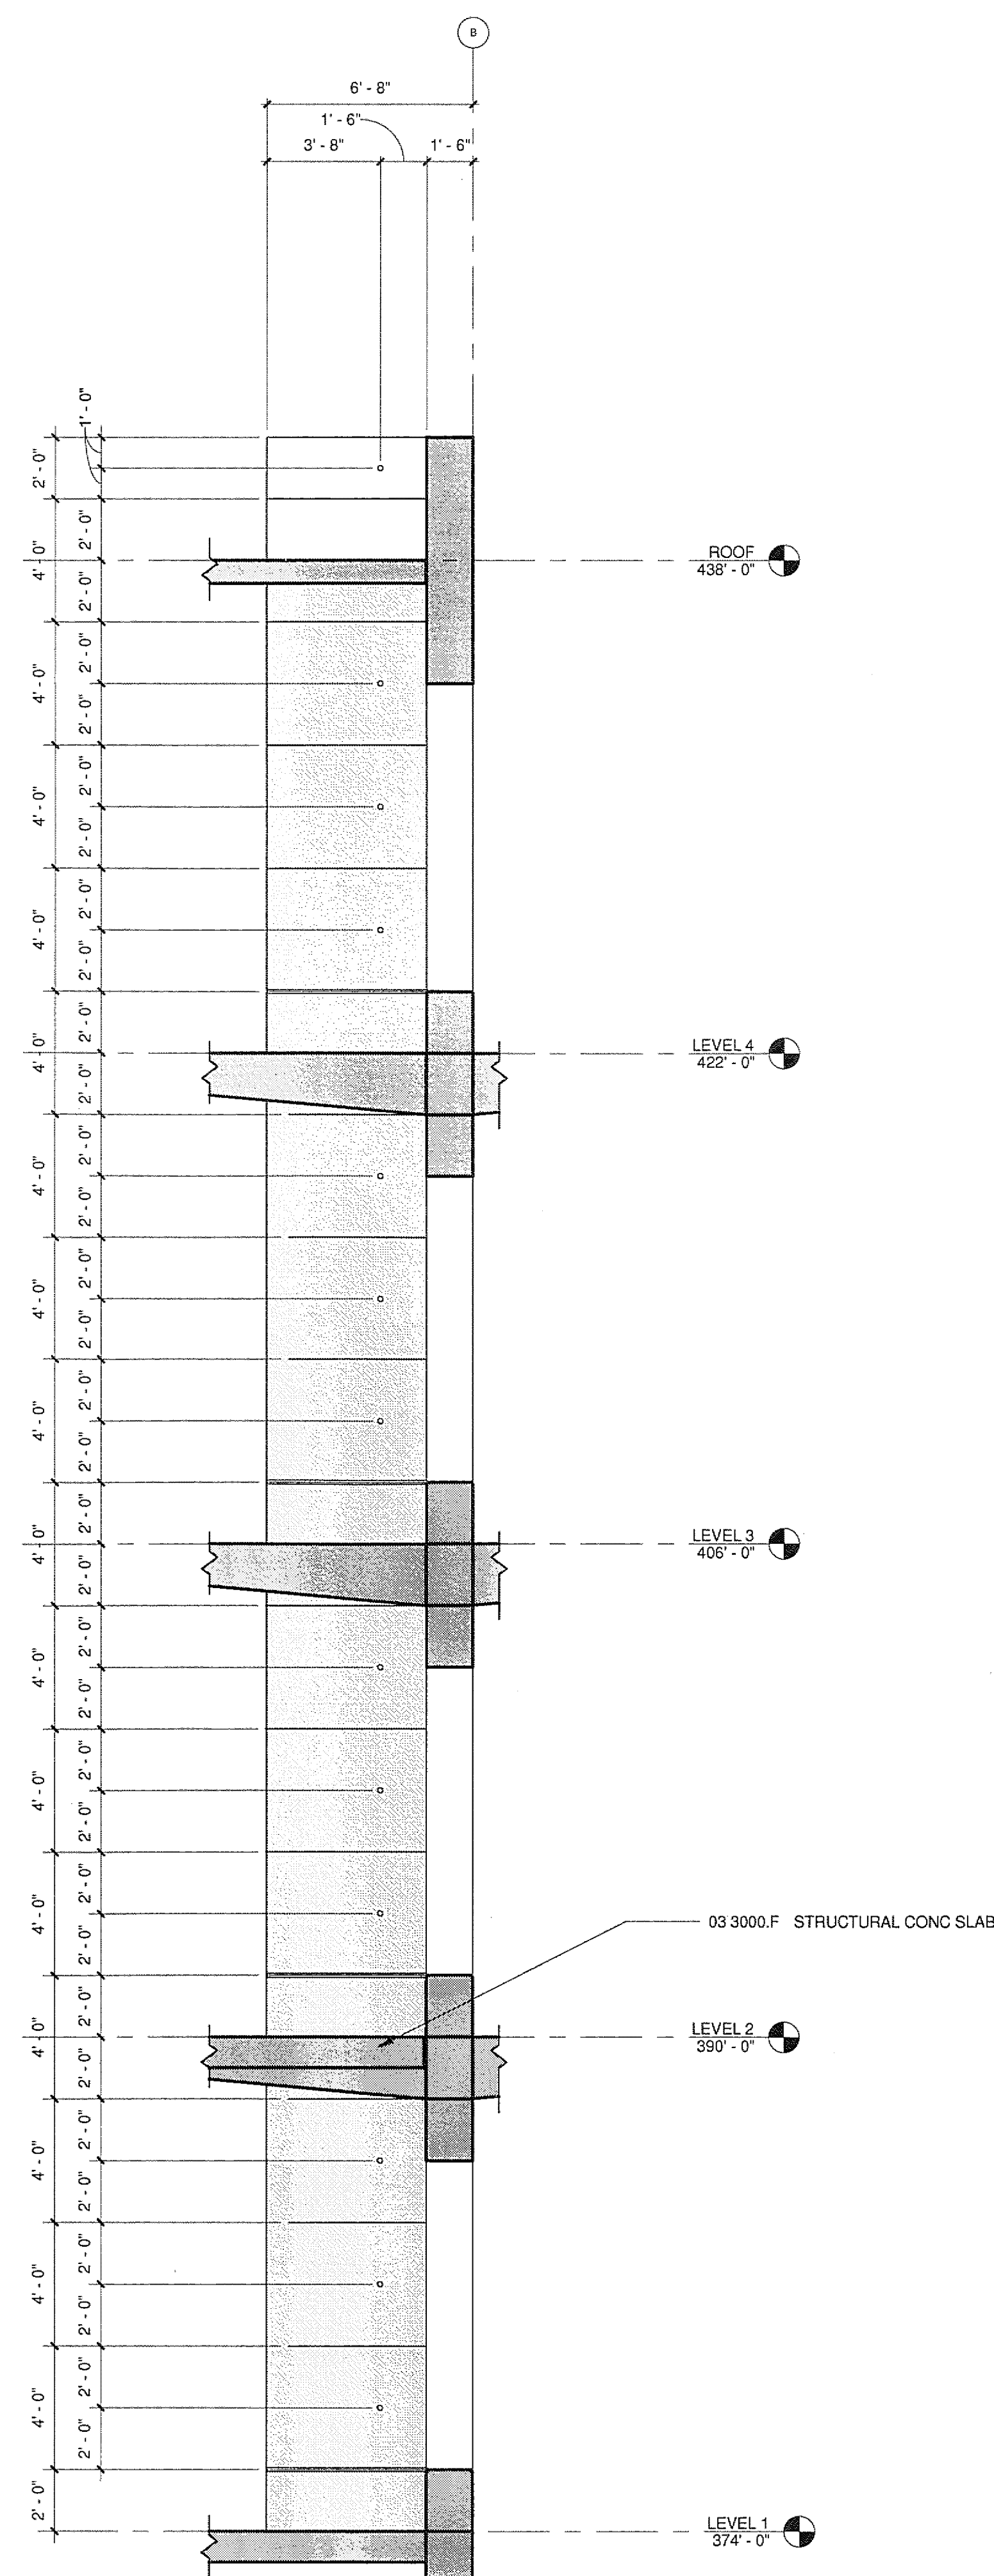

1 INTERIOR CONC. WALL ELEV.
A5311 A5313 1/4" = 1'-0"

SHADING LEGEND
CONC. WALL
COVERED BY
ANOTHER
SYSTEM

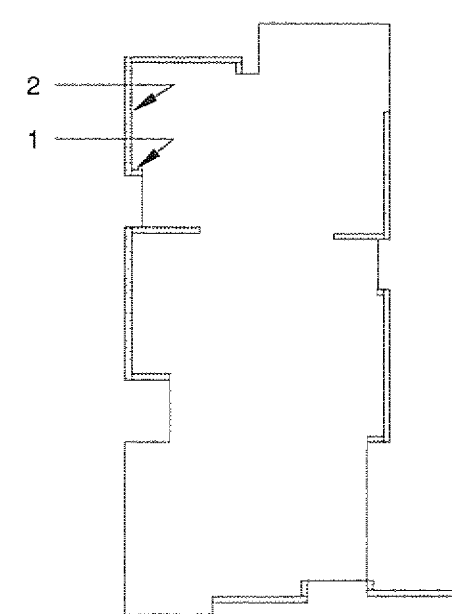

U.C.S.D.
PRELIMINARY DRAWINGS
PROGRESS DRAWINGS
REVIEW DRAWINGS
CONSTRUCTION DRAWINGS