

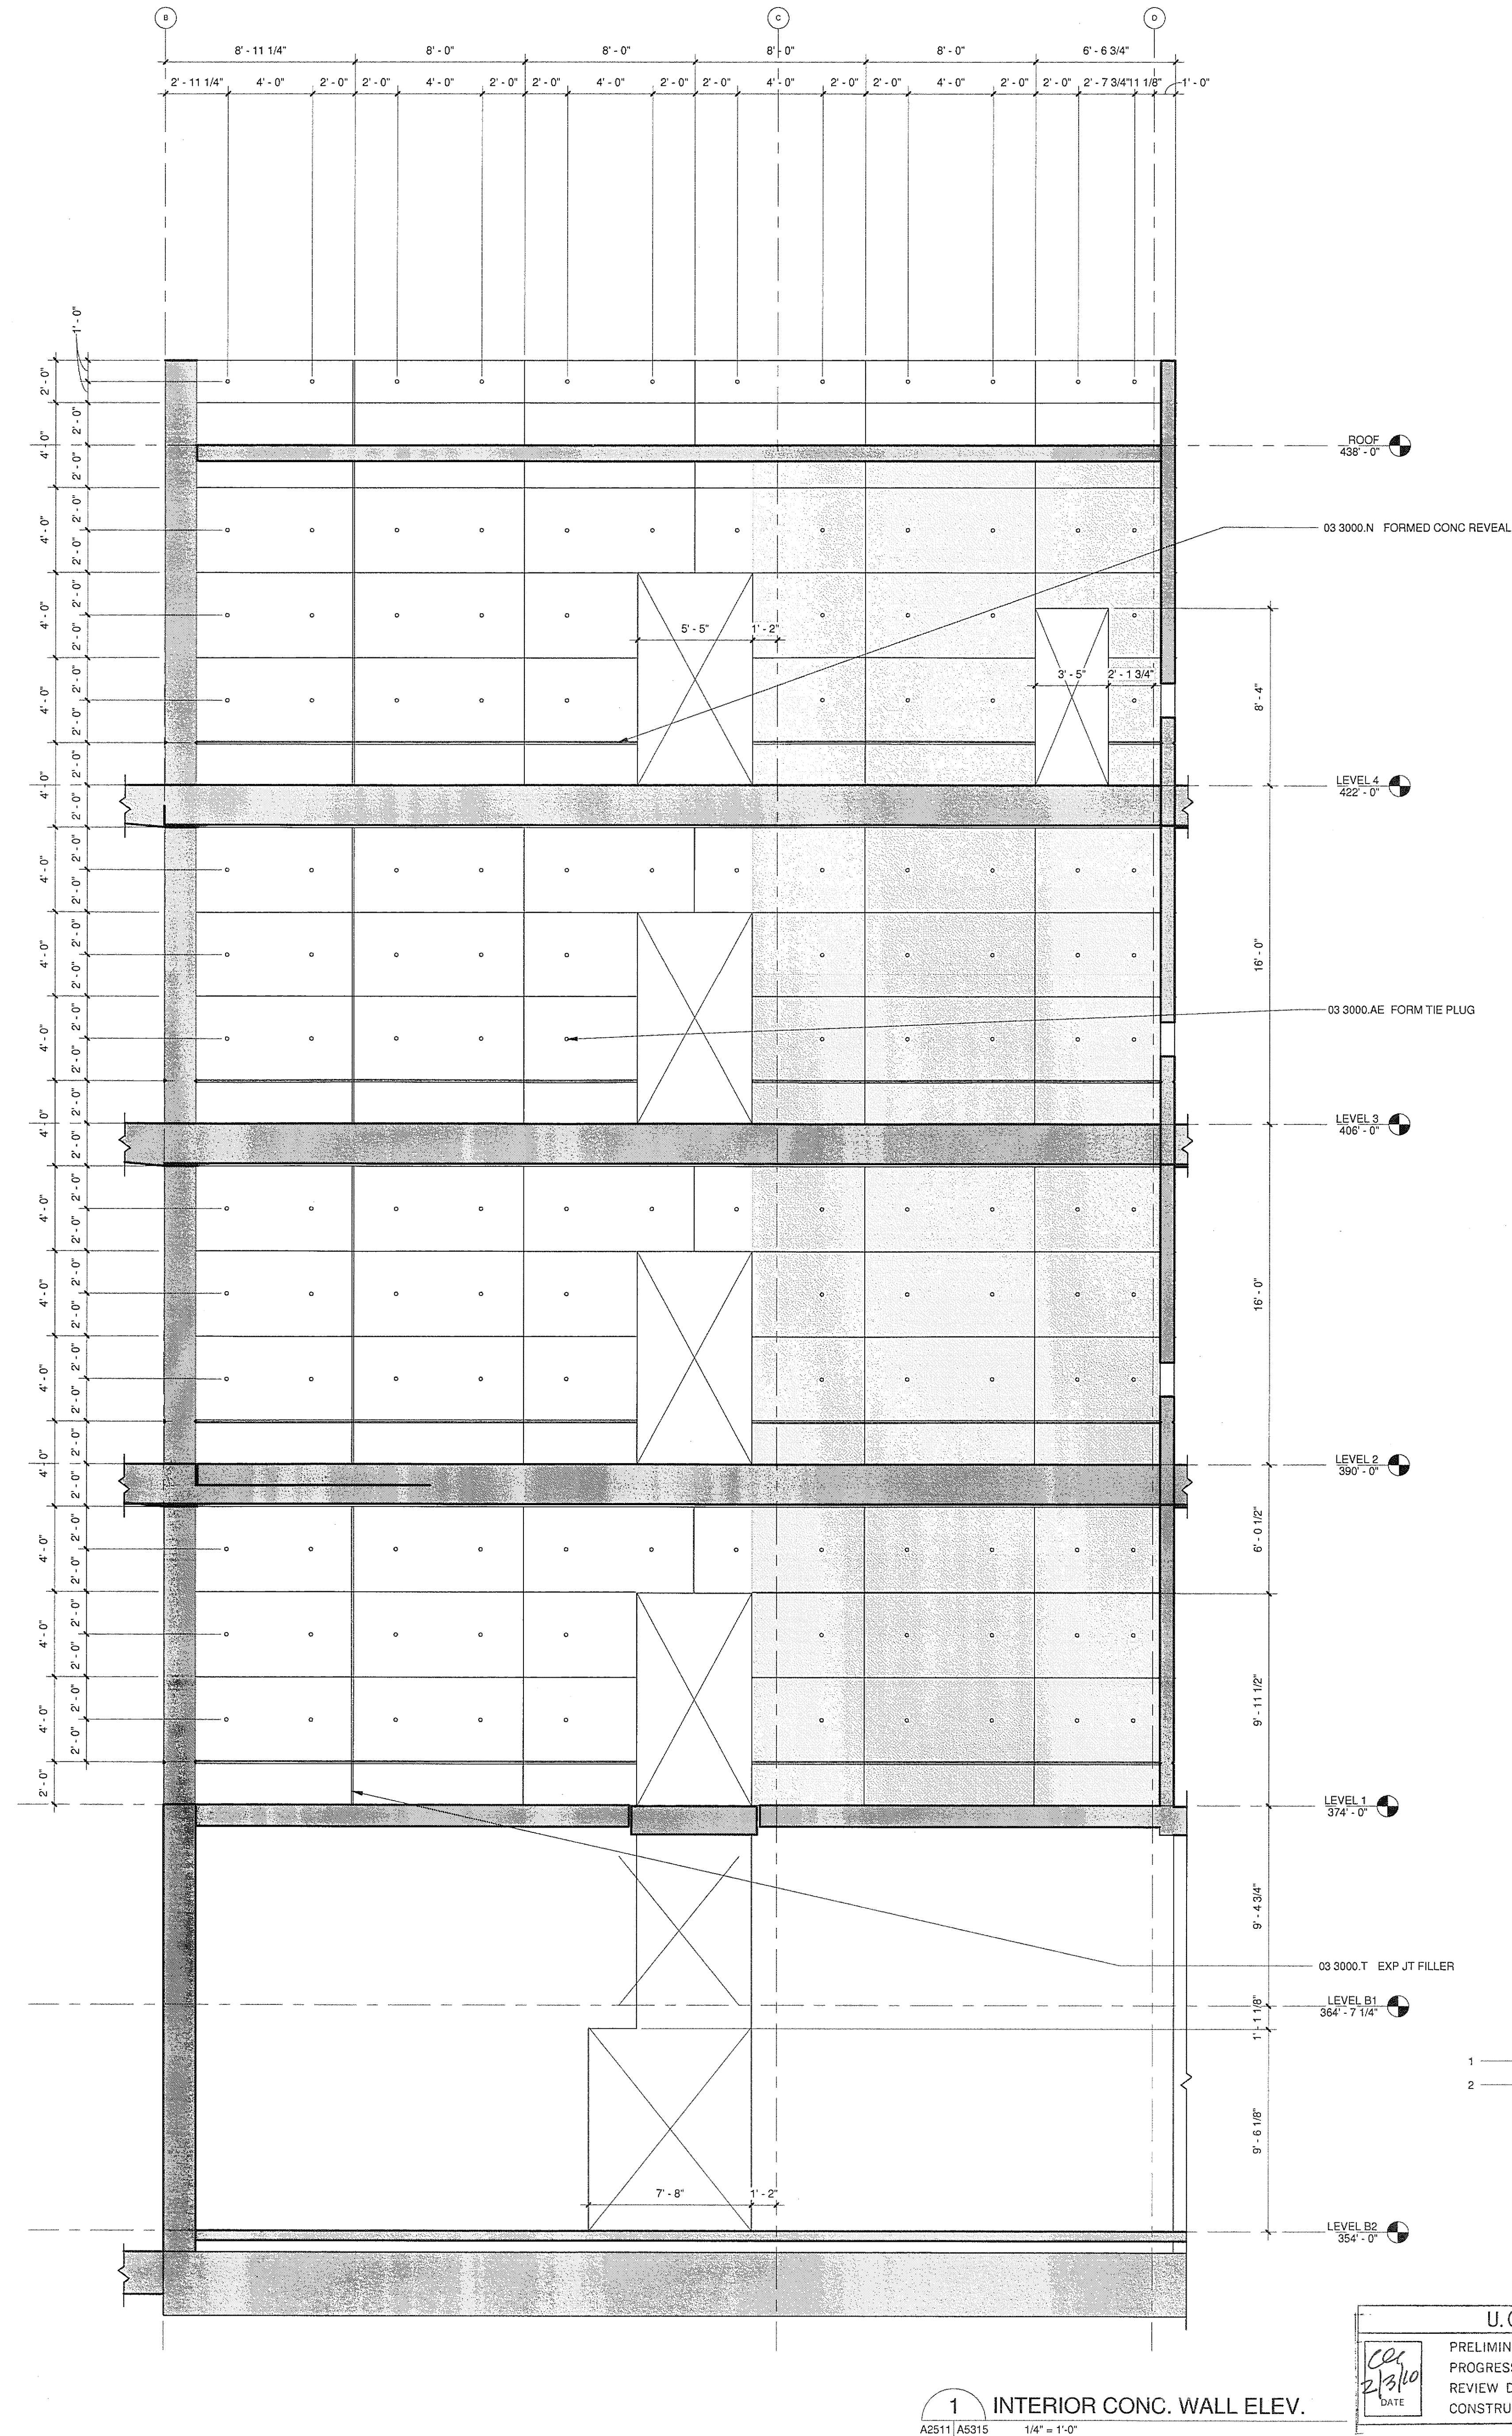


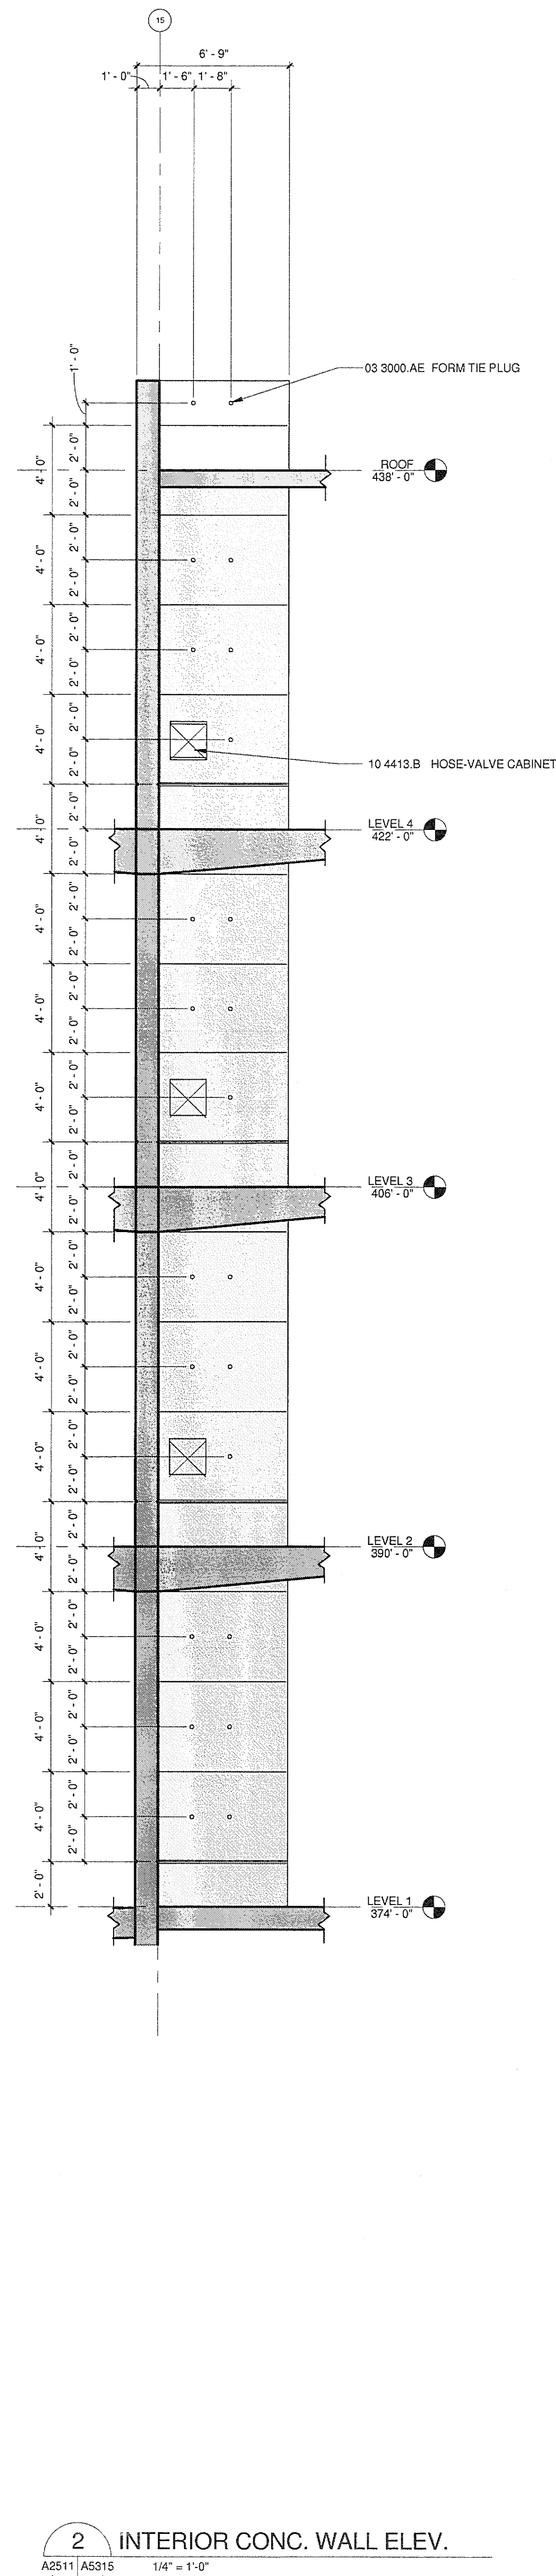

SHADING LEGEND
CONC. WALL
COVERED BY
ANOTHER
SYSTEM

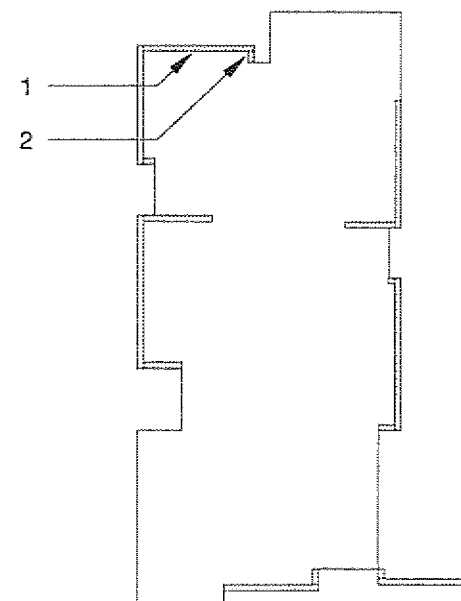

U.C.S.D.	
PRELIMINARY DRAWINGS	☐
PROGRESS DRAWINGS	☐
REVIEW DRAWINGS	☐
CONSTRUCTION DRAWINGS	☒
DRAWN BY: Author	
PROJECT #200725.000	
SHEET NUMBER	

0 2' 4' 8'

APPROVED
FIRE AND FANIO ONLY
01-28-10
STATE FIRE MARSHAL
CONSTRUCTION SERVICES

ISSUED FOR	DATE
BID PK #1 80 CD	12.01.08
BID PK #1 100 CD	03.16.09
BID PK #2 100 CD	03.26.09
100% CD	05.08.09
CD-S	01.07.10

SANFORD CONSORTIUM FOR REGENERATIVE MEDICINE

2880 TORREY PINES SCENIC DRIVE
LA JOLLA, CALIFORNIA 92037




CONSULTANT

Leiford/Phelps Consortium LLC
10000 Leiford Drive, Suite 200
San Diego, CA 92121
619.594.8888

FENTRESS ARCHITECTS
401 Broadway, Suite 200
San Diego, CA 92101
619.594.8888

DAVID DAVIS
ARCHITECTS
10000 Leiford Drive, Suite 200
San Diego, CA 92121
619.594.8888

STAMP

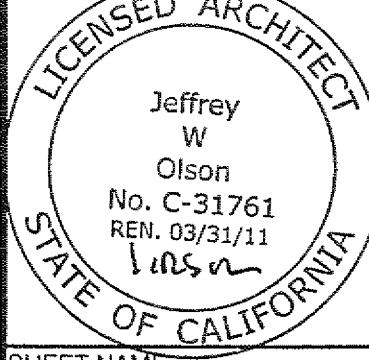

SHEET NAME

CONCRETE WALL ELEVATIONS

DRAWN BY: Author

PROJECT #200725.000

SHEET NUMBER

A5315