


CONSULTANT

Sanford Consortium for Regenerative Medicine
2880 Torrey Pines Scenic Drive
La Jolla, CA 92037

FENTRESS ARCHITECTS
421 Broadway, Suite 200
San Francisco, CA 94111


DAVID DAVIS
ARCHITECTS
2001 Pine Avenue, Suite 200
San Diego, CA 92108

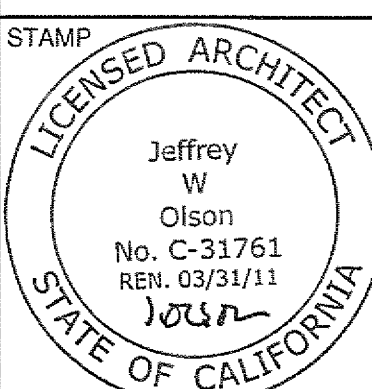

SHEET NAME
CONCRETE WALL
ELEVATIONS

DRAWN BY: Author
PROJECT # 200725.000
SHEET NUMBER

A5316

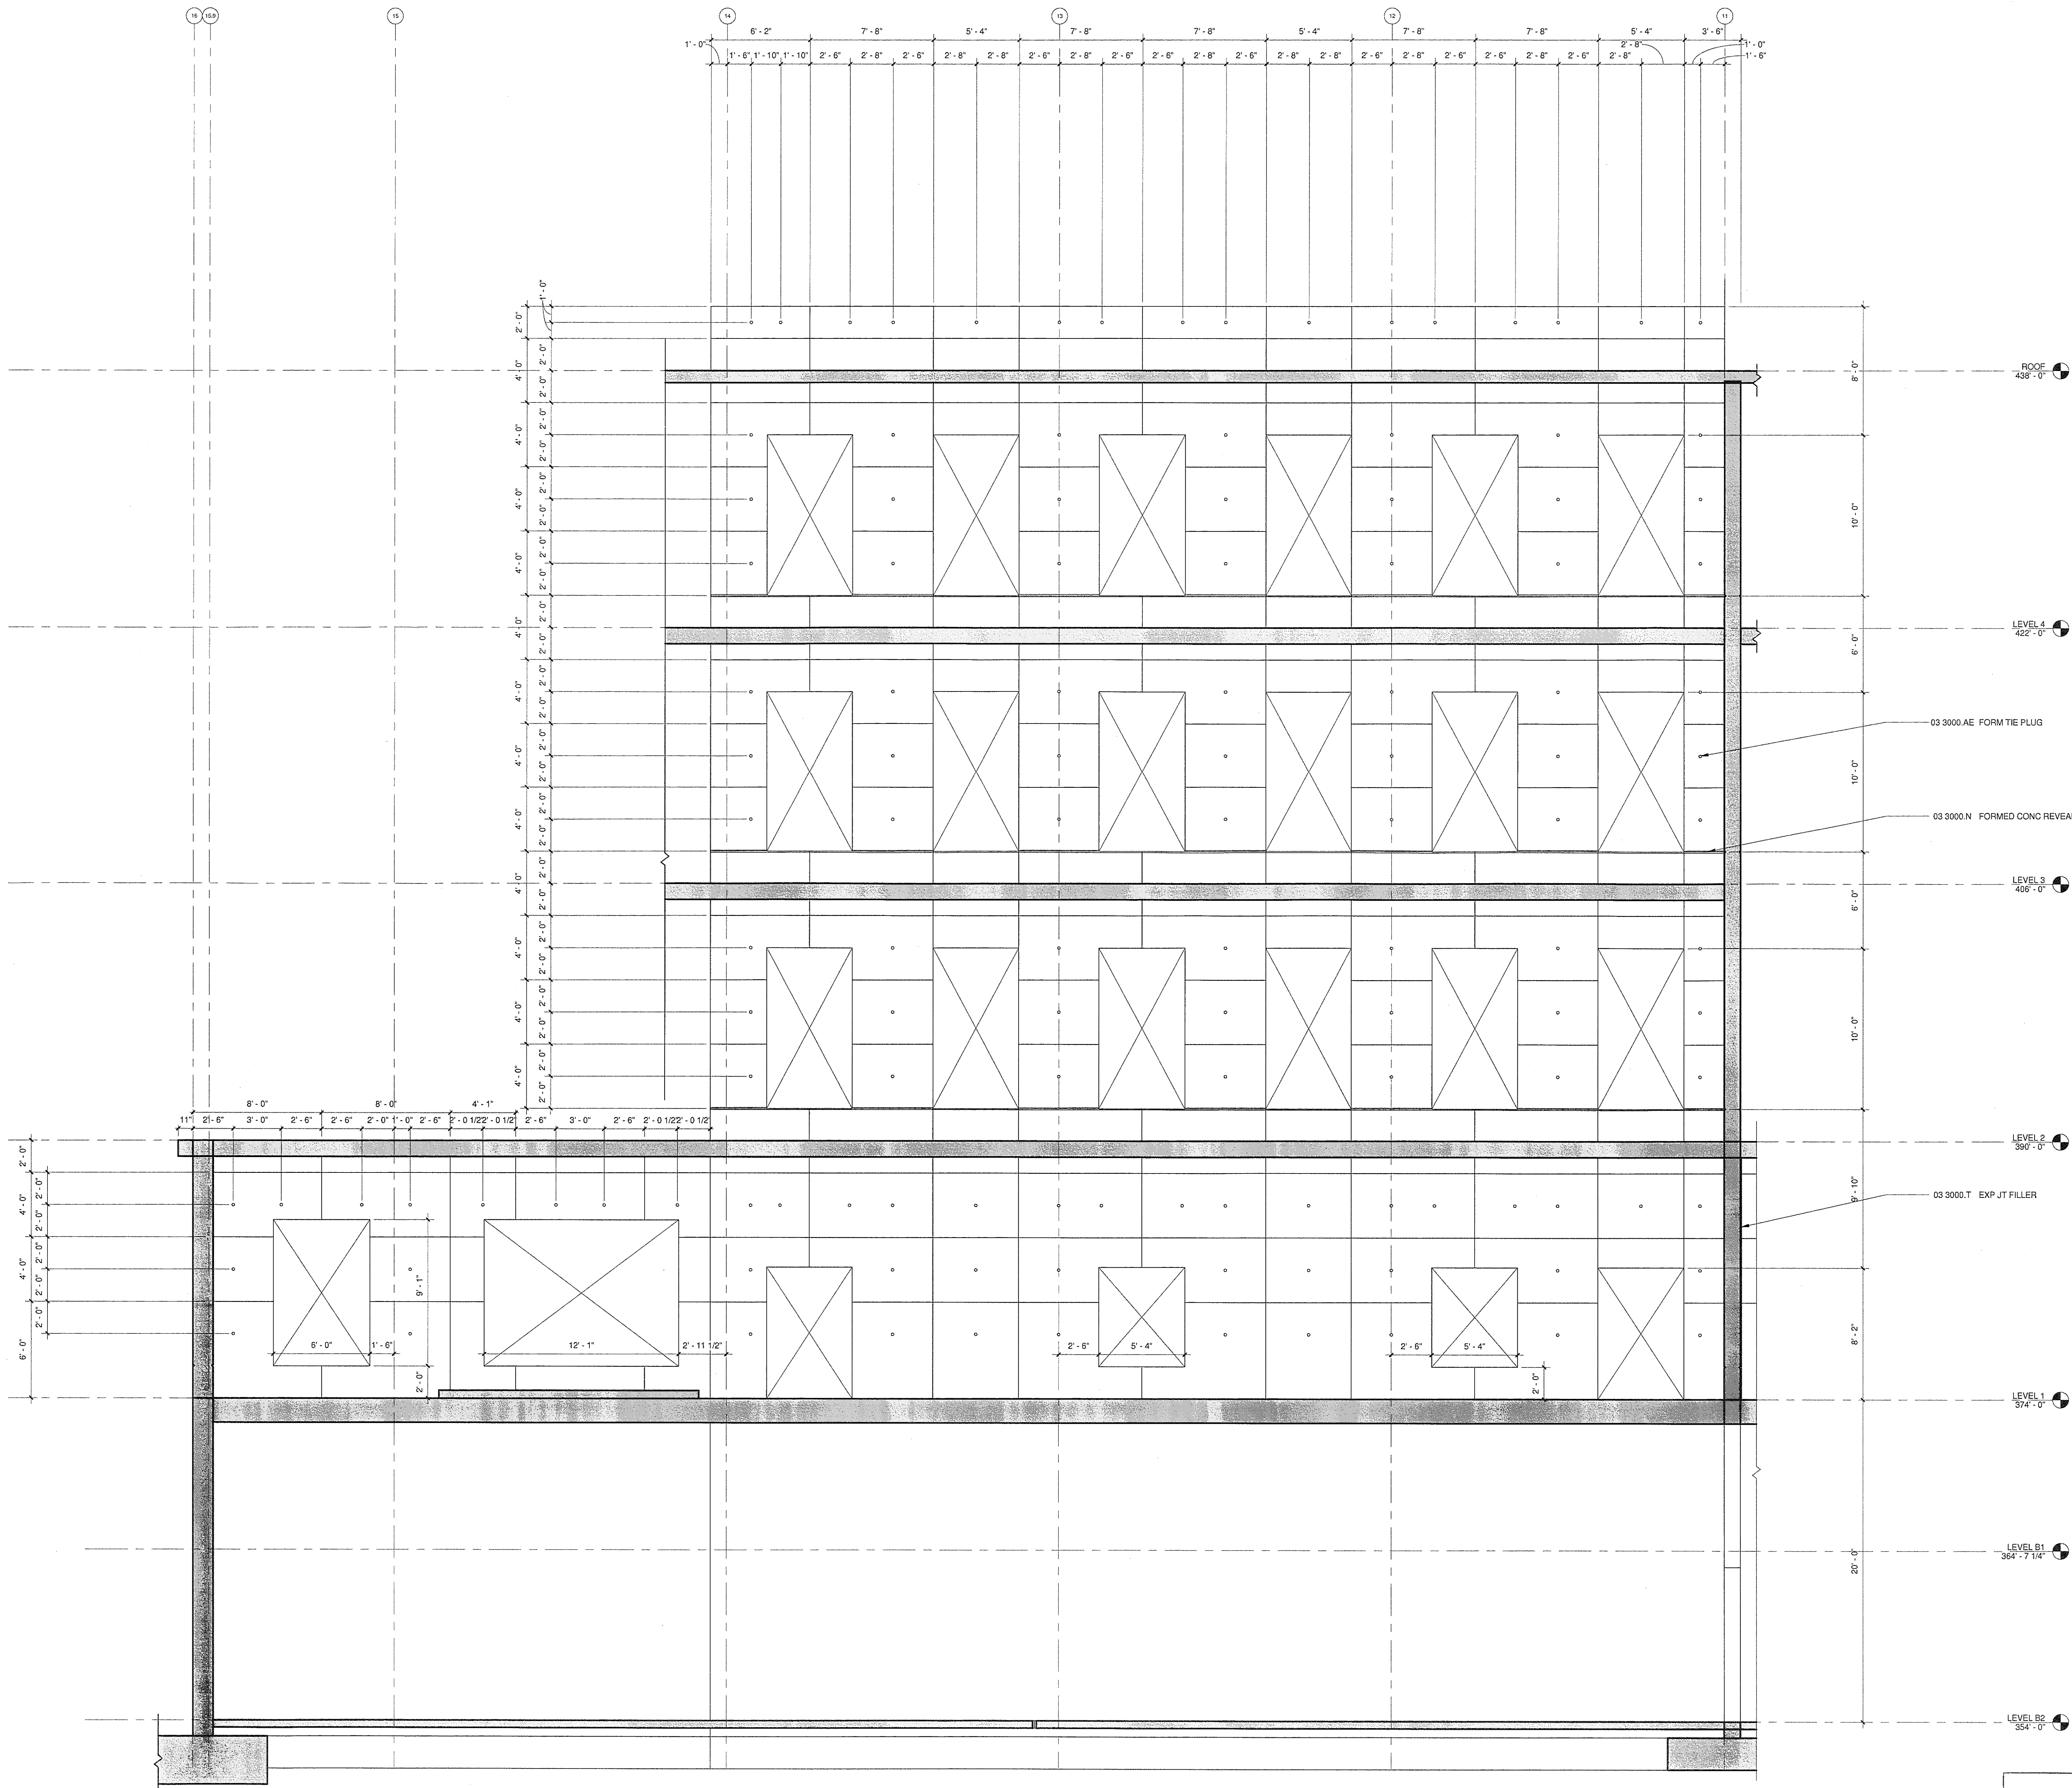

1 INTERIOR CONC. WALL ELEV.
A5311 A5316 1/4" = 1'-0"