


SANFORD CONSORTIUM FOR REGENERATIVE MEDICINE

2880 TORREY PINES SCENIC DRIVE
LA JOLLA, CALIFORNIA 92037

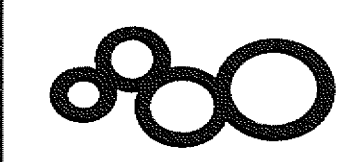


CONSULTANT

Leifberg/Phelps Consortium LLC
10000 Leifberg Road, Suite 200
San Diego, CA 92121
(619) 594-0000

FENTRESS ARCHITECTS
471 Broadway, Suite 200
San Diego, CA 92101
(619) 594-0000

DAVID DAVIS
ARCHITECTS
10000 Leifberg Road, Suite 200
San Diego, CA 92121
(619) 594-0000


STAMP

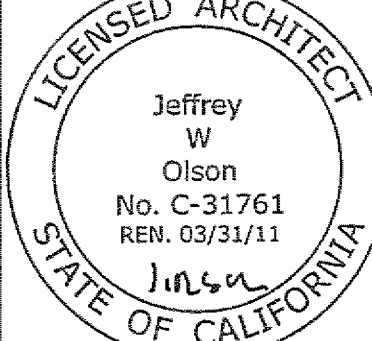


SHEET NAME
CONCRETE WALL
ELEVATIONS

DRAWN BY: Author
PROJECT # 200725.000
SHEET NUMBER

A5318

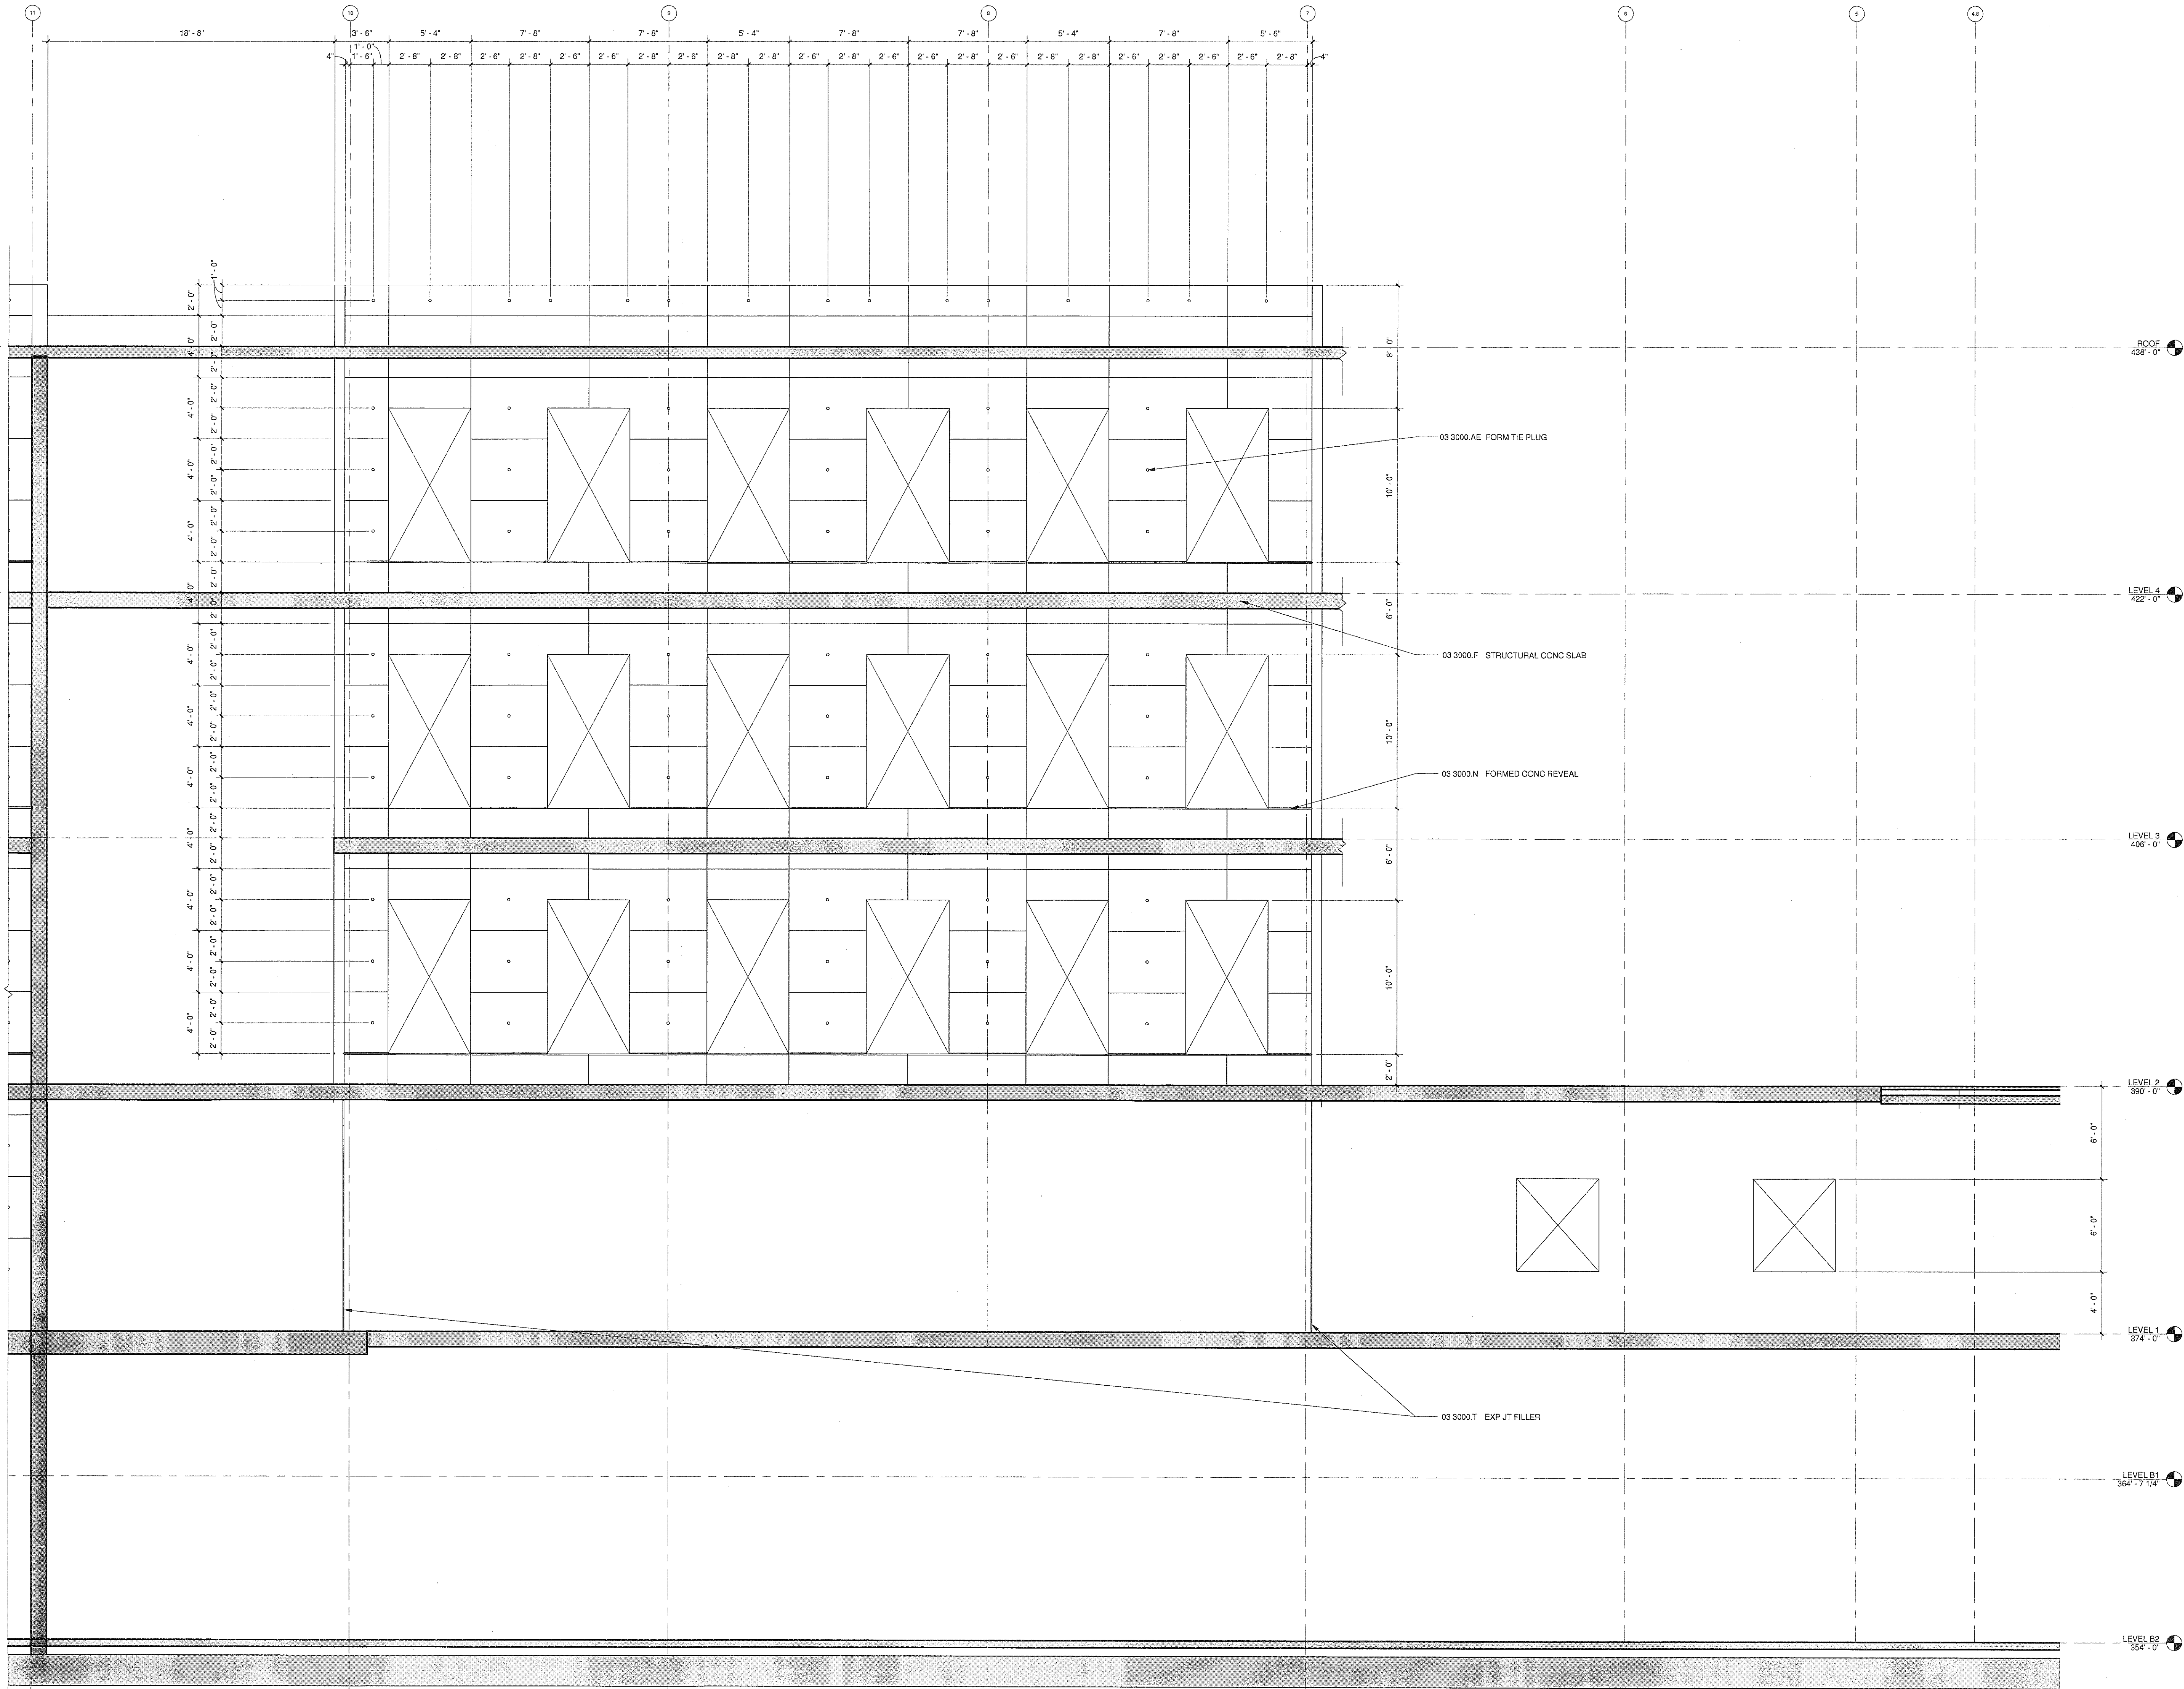

SHADING LEGEND
CONC. WALL
COVERED BY
ANOTHER
SYSTEM

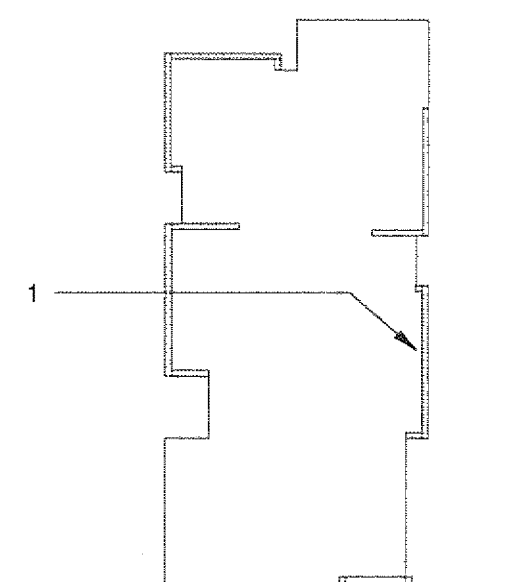

U.C.S.D.
PRELIMINARY DRAWINGS
PROGRESS DRAWINGS
REVIEW DRAWINGS
CONSTRUCTION DRAWINGS

0 2' 4' 8'

1 INTERIOR CONC. WALL ELEV.
A5318 A5318 1/4" = 1'-0"