




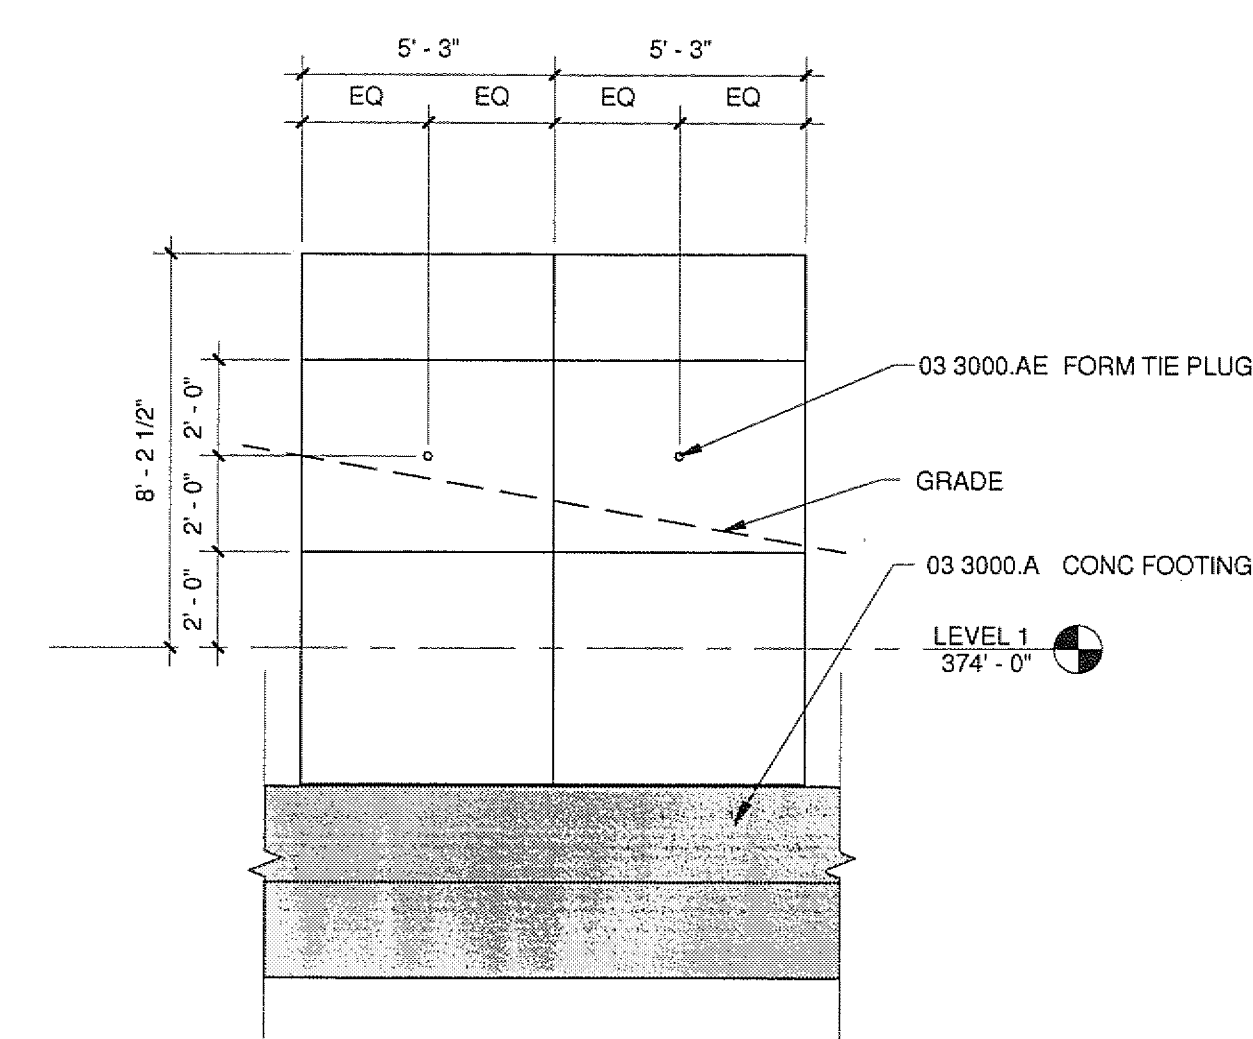


24 EXTERIOR CONC. WALL ELEV.
A2515 | A5320 1/4" = 1'-0"

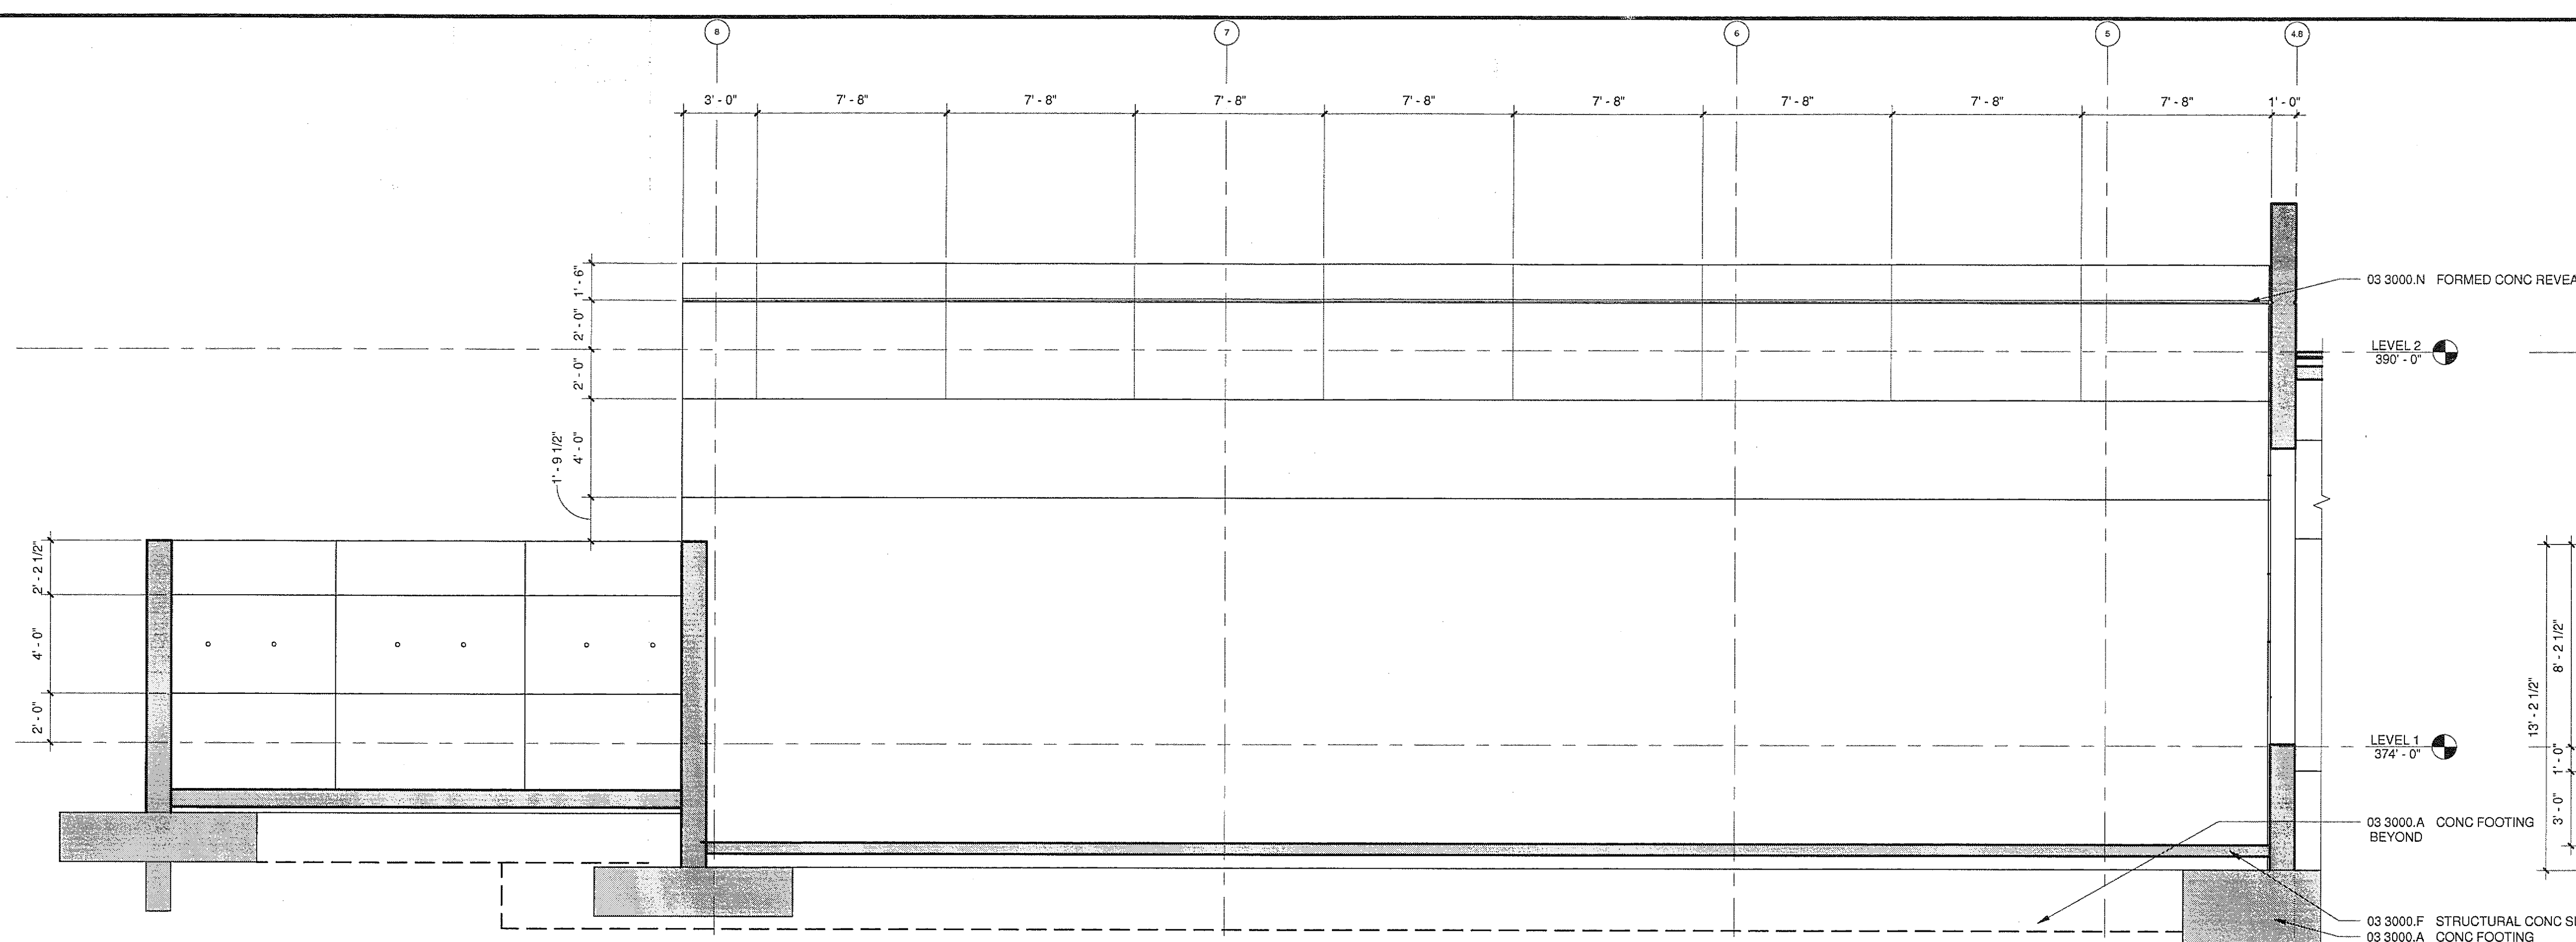


8 INTERIOR CONC. WALL ELEV.

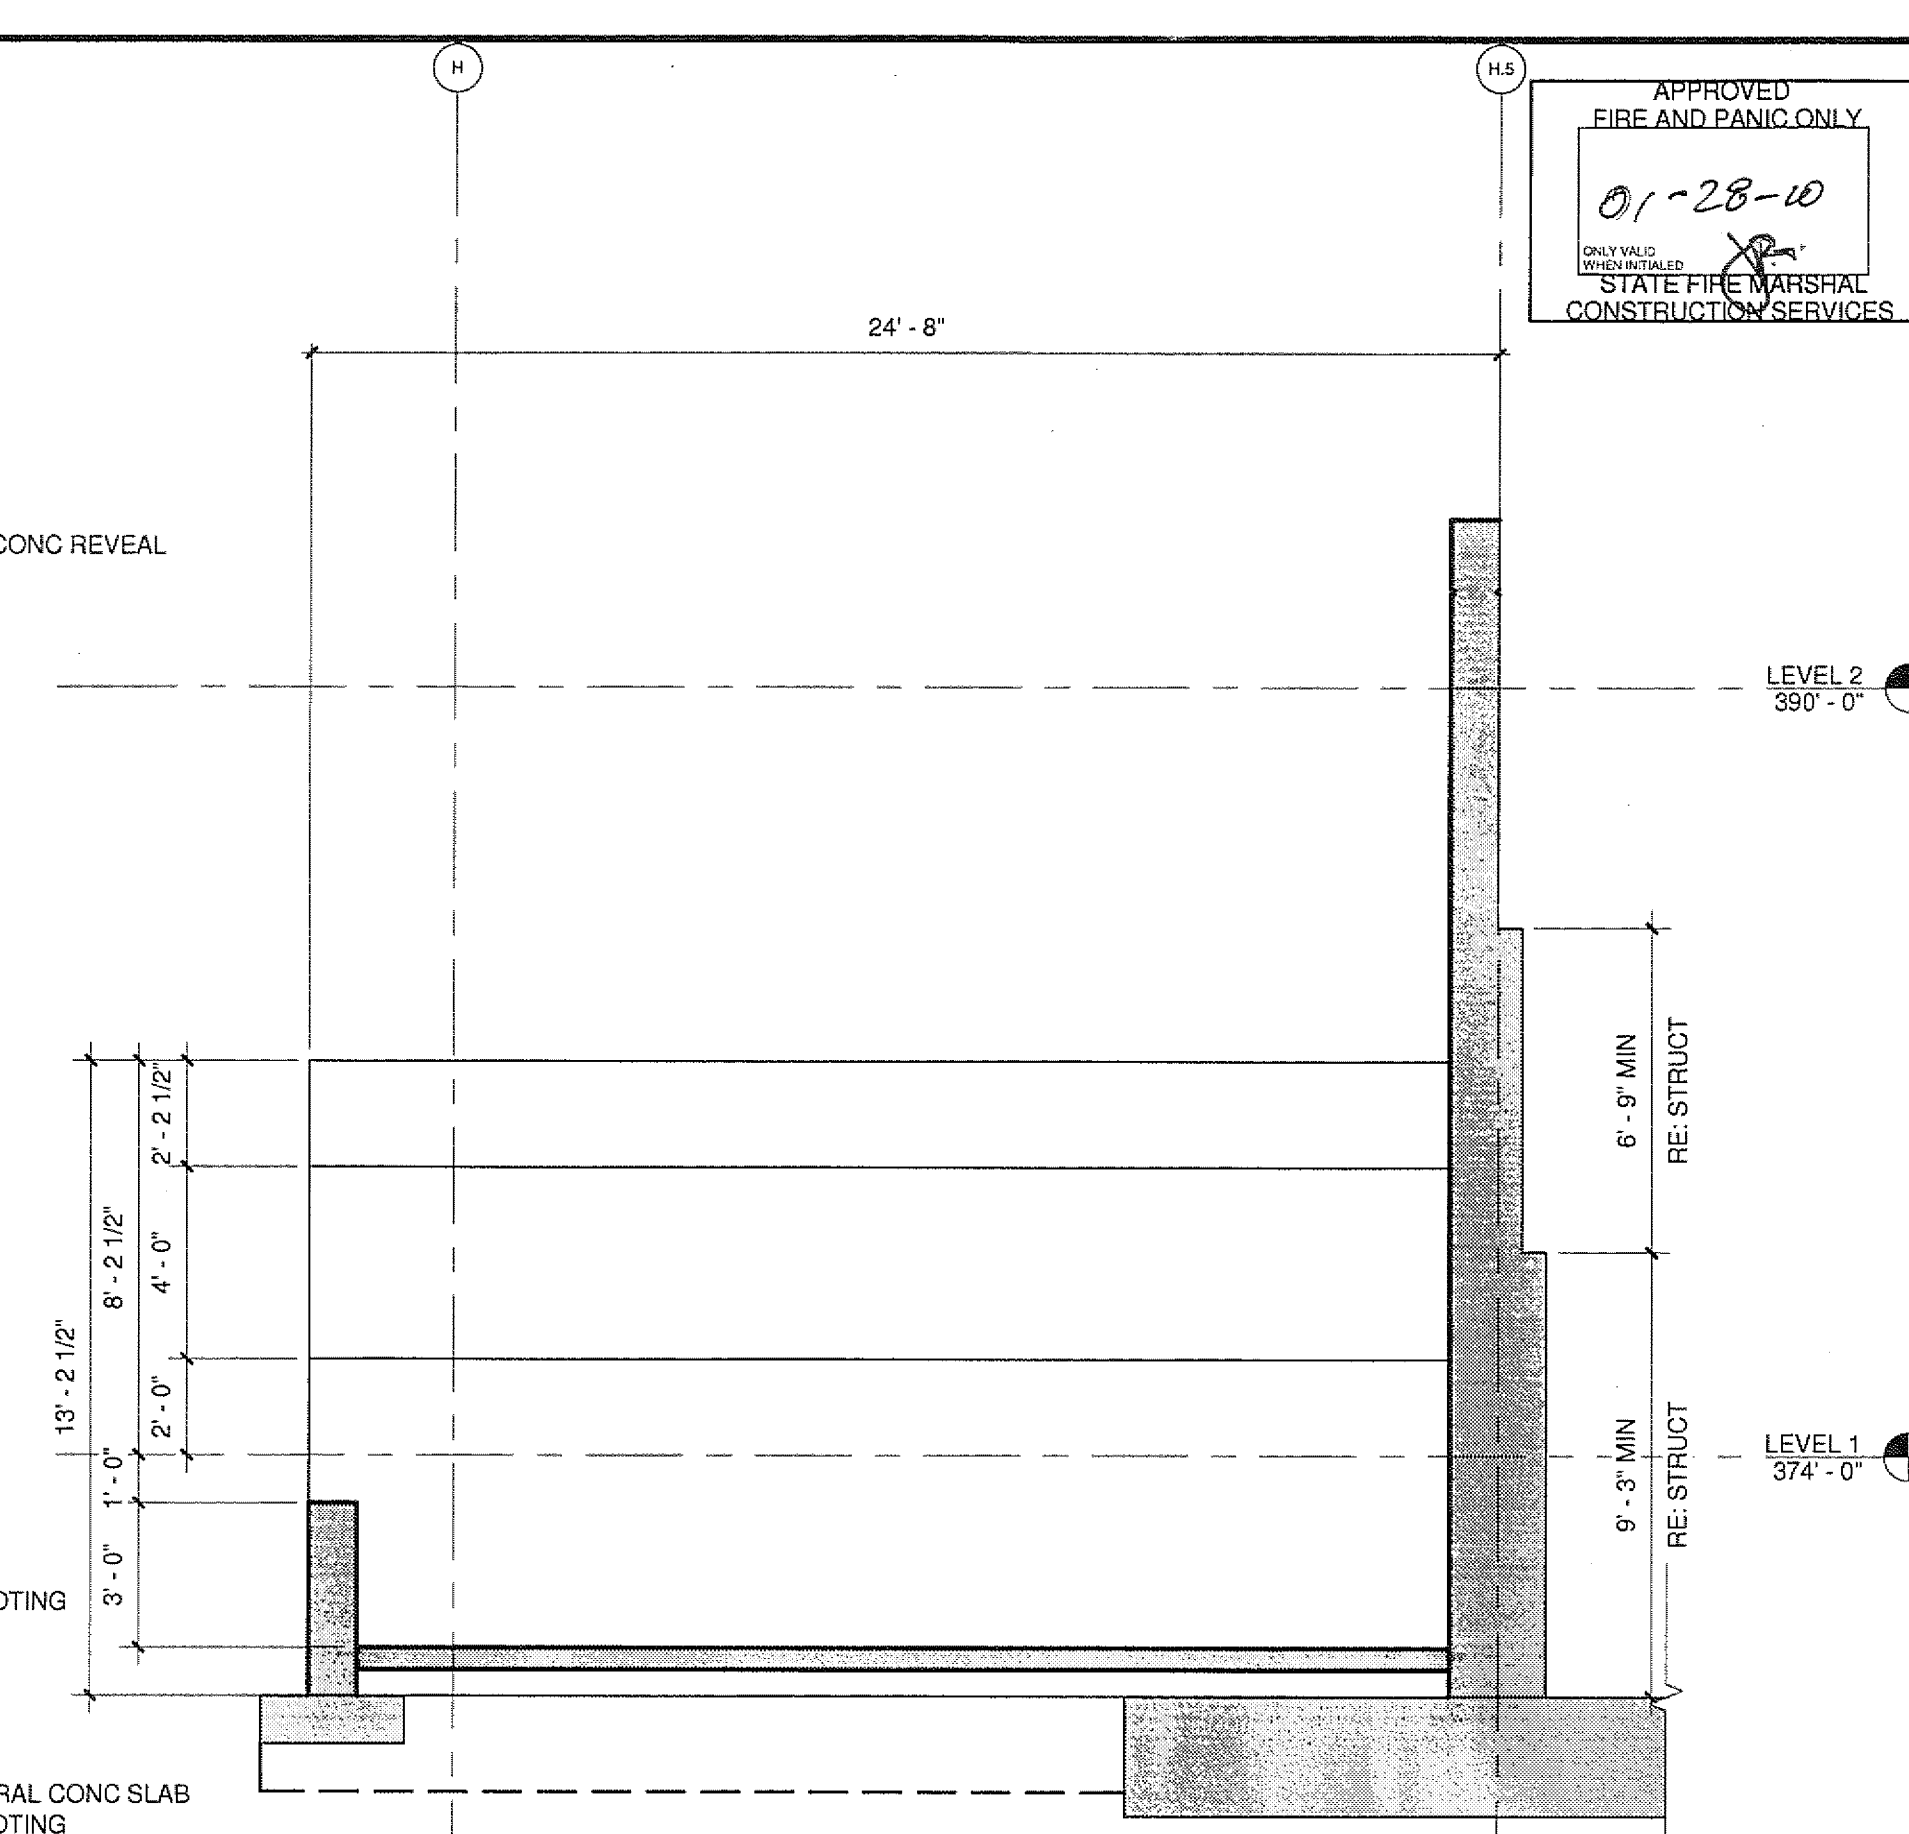


4 INTERIOR CONC. WALL ELEV

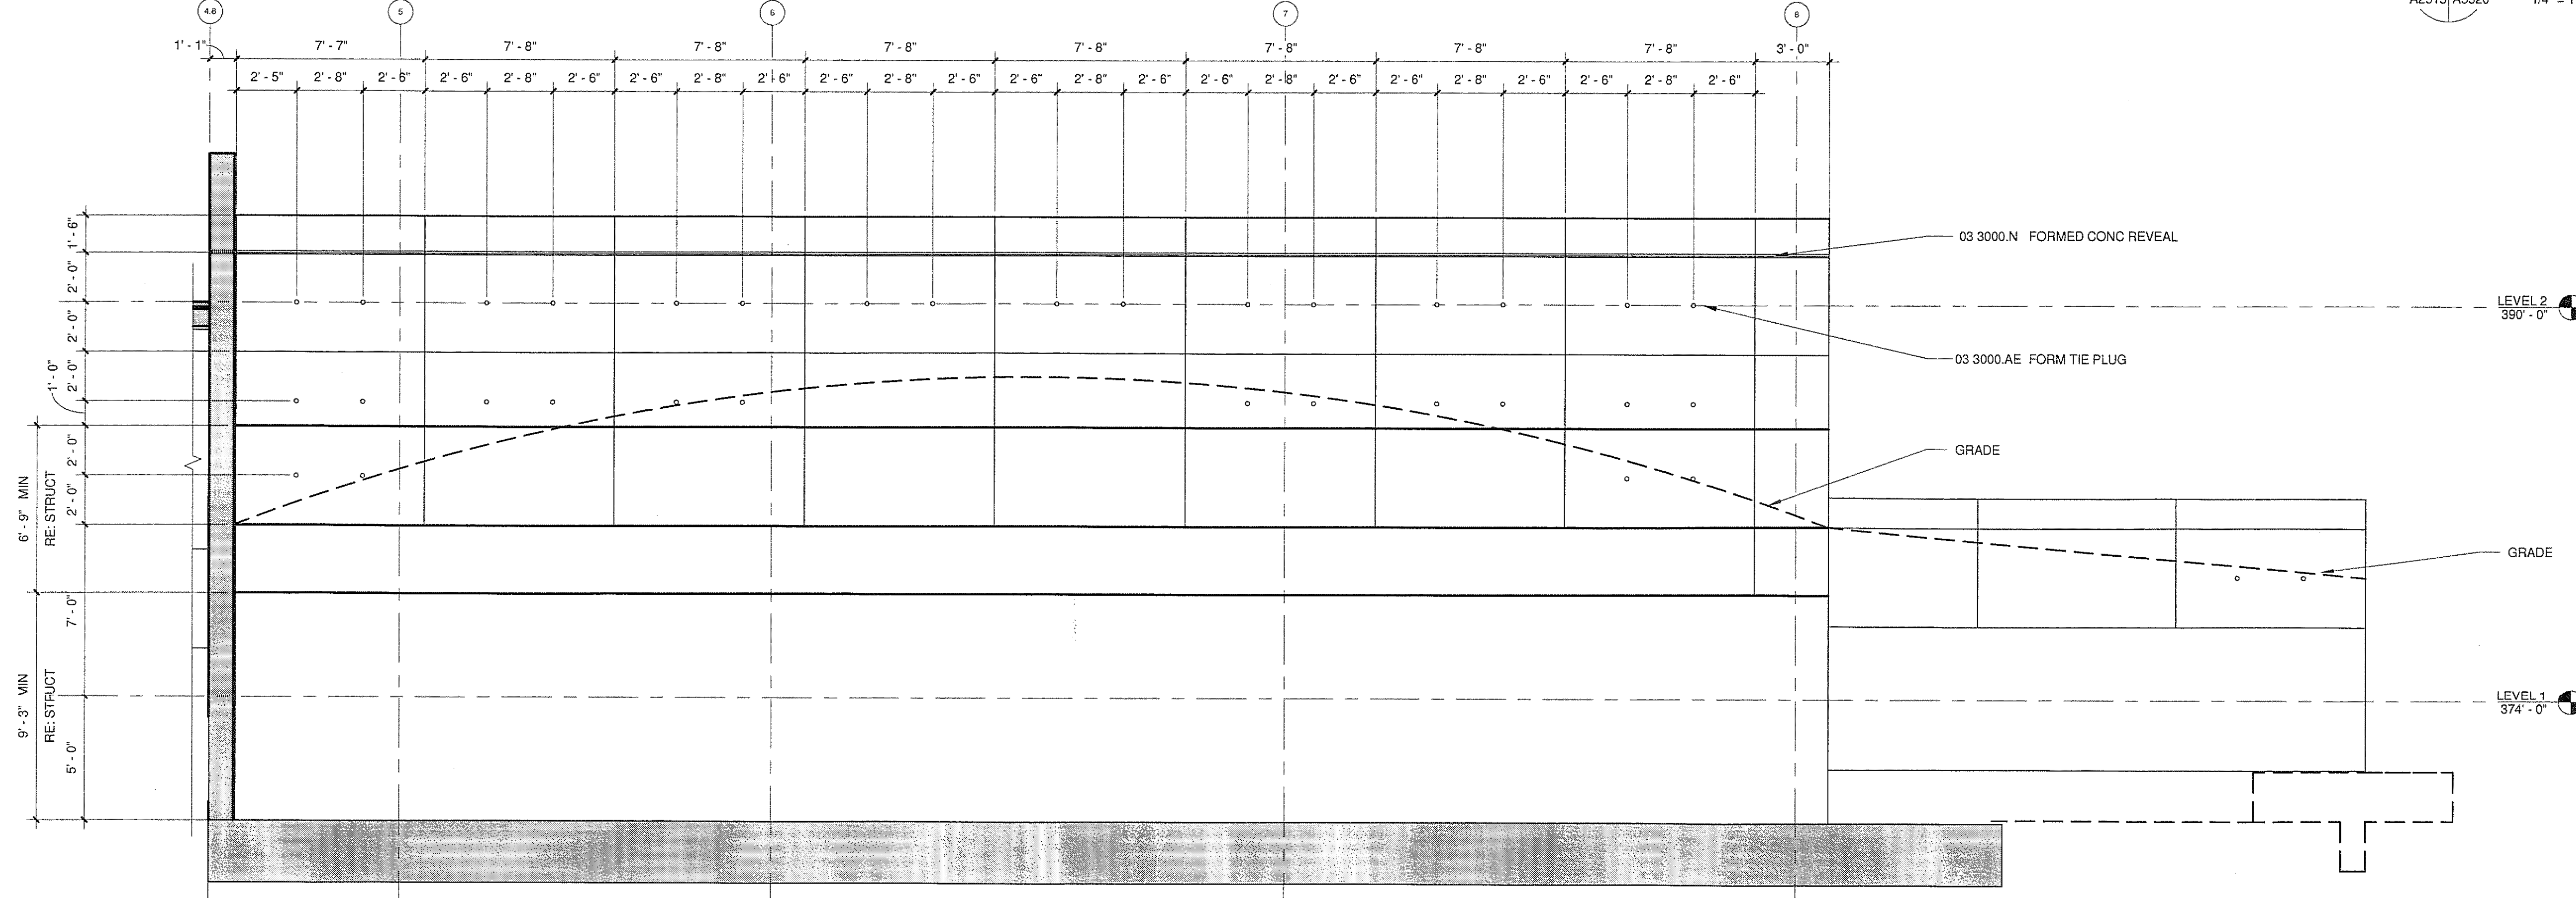


15 EXTERIOR CONC. WALL ELEV.
A2515 A5320 1/4" = 1'-0"

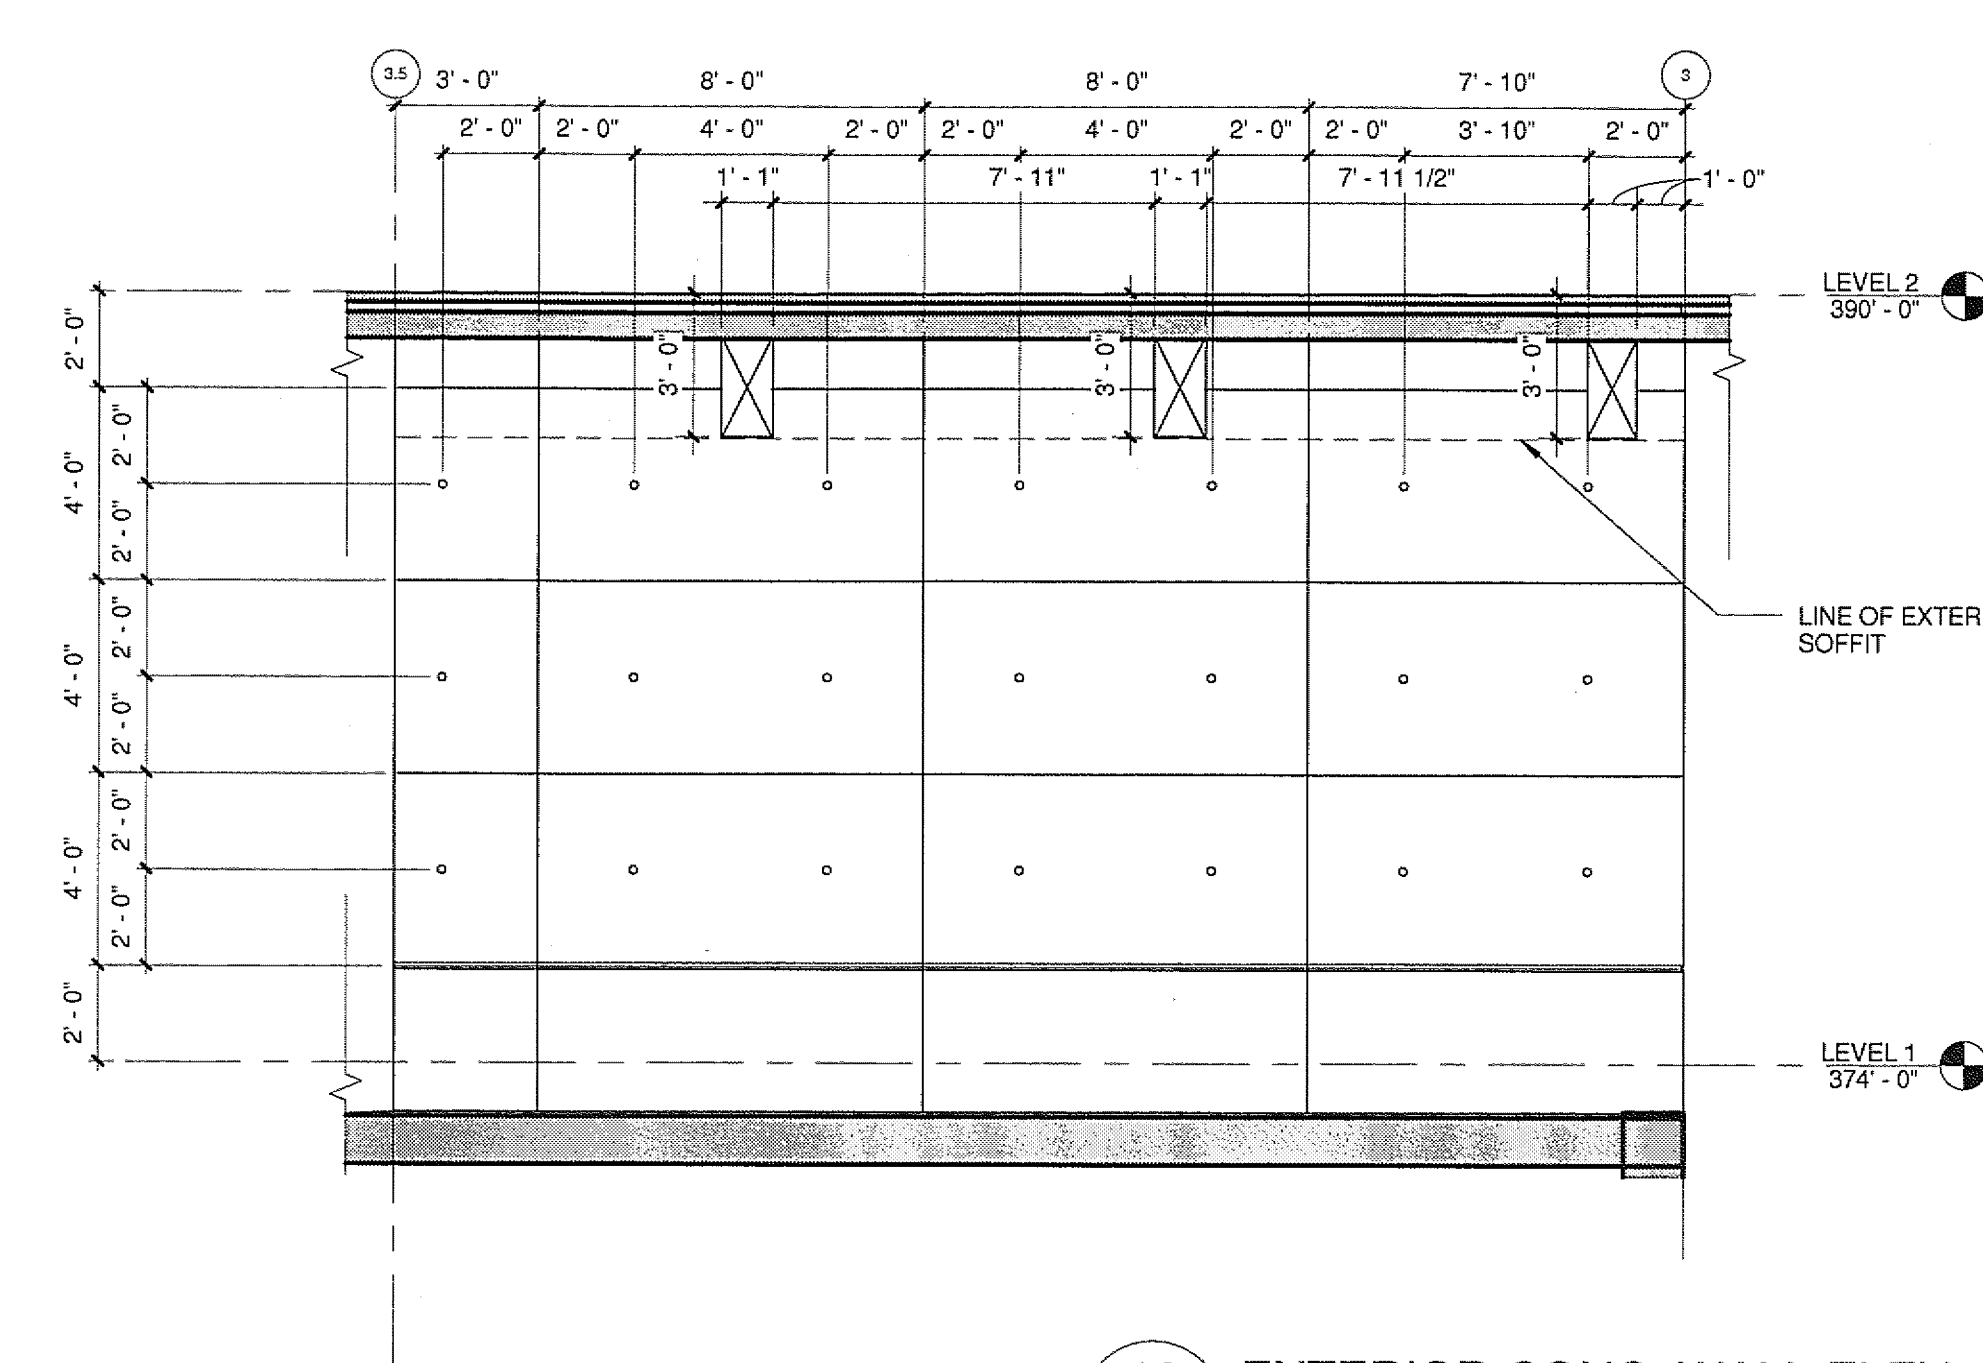


18 EXTERIOR CONC. WALL ELEV
A2513 | A5320 1/4" = 1'-0"

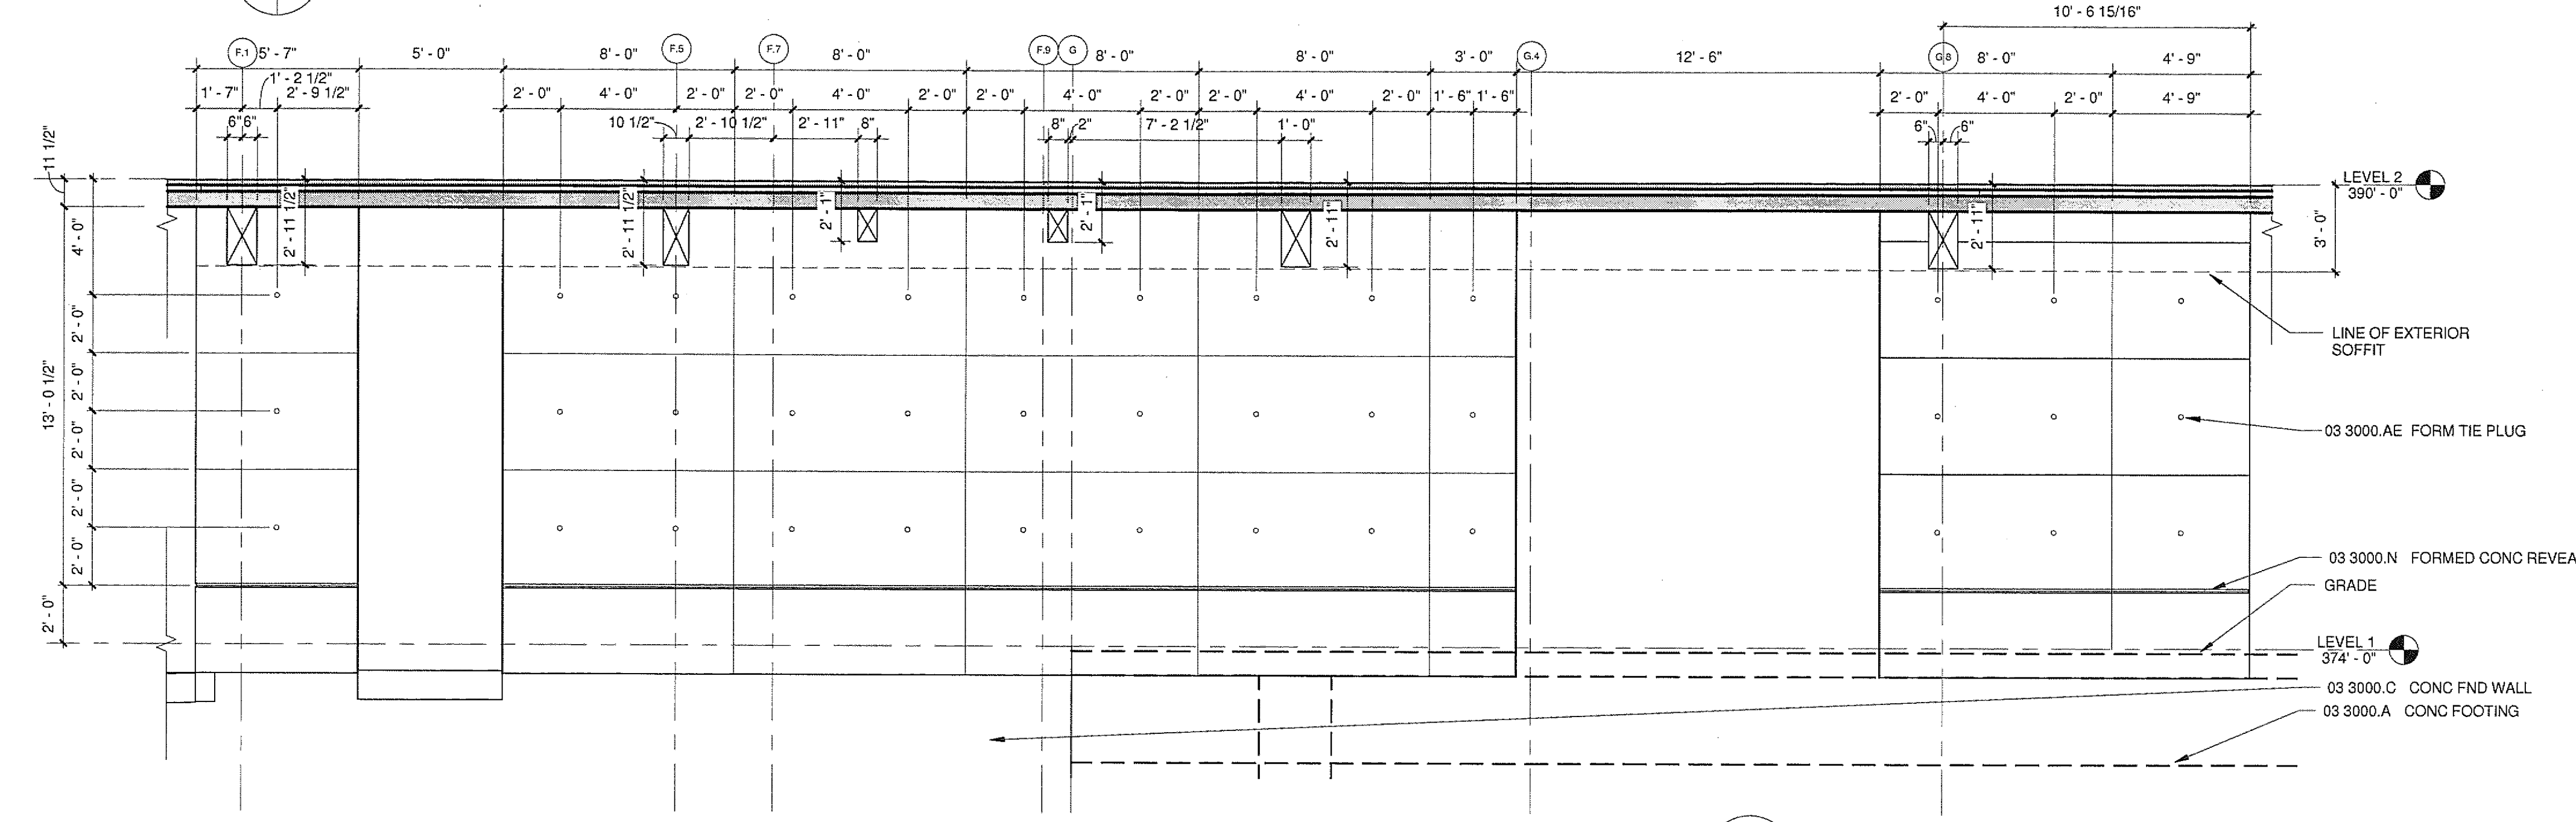


6 EXTERIOR CONC. WALL ELEV.

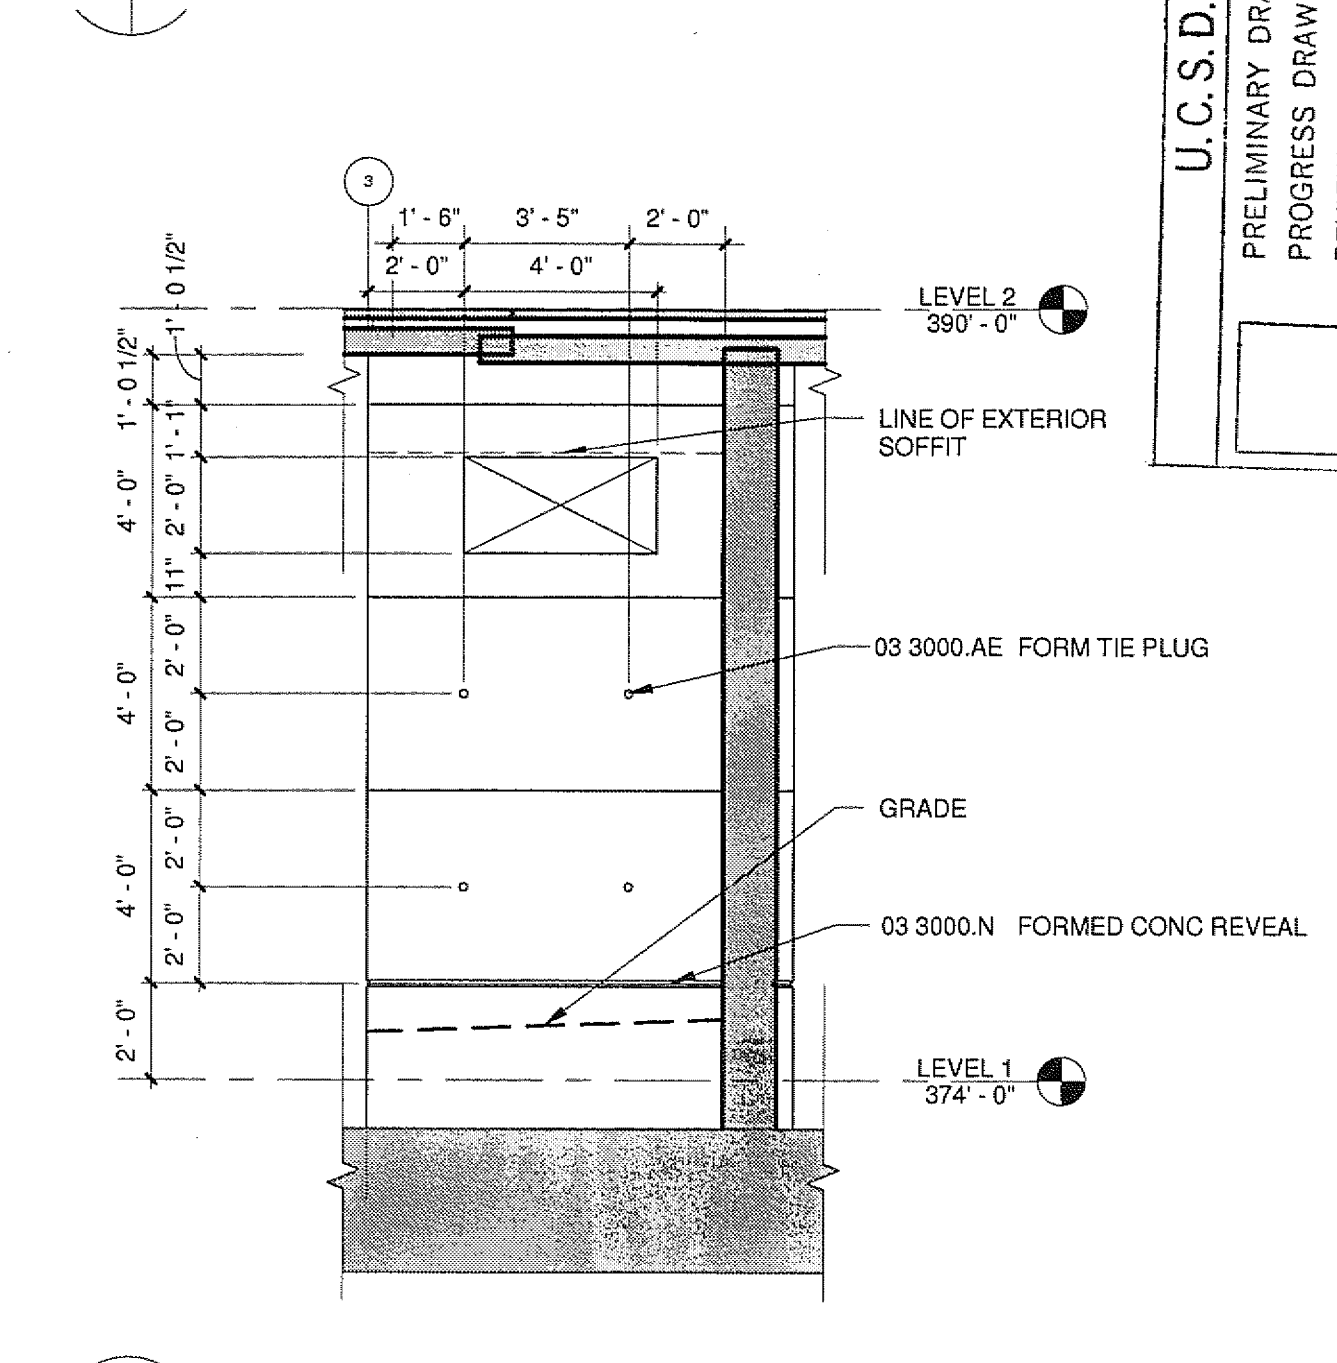


2 EXTERIOR CONC. WALL ELEV

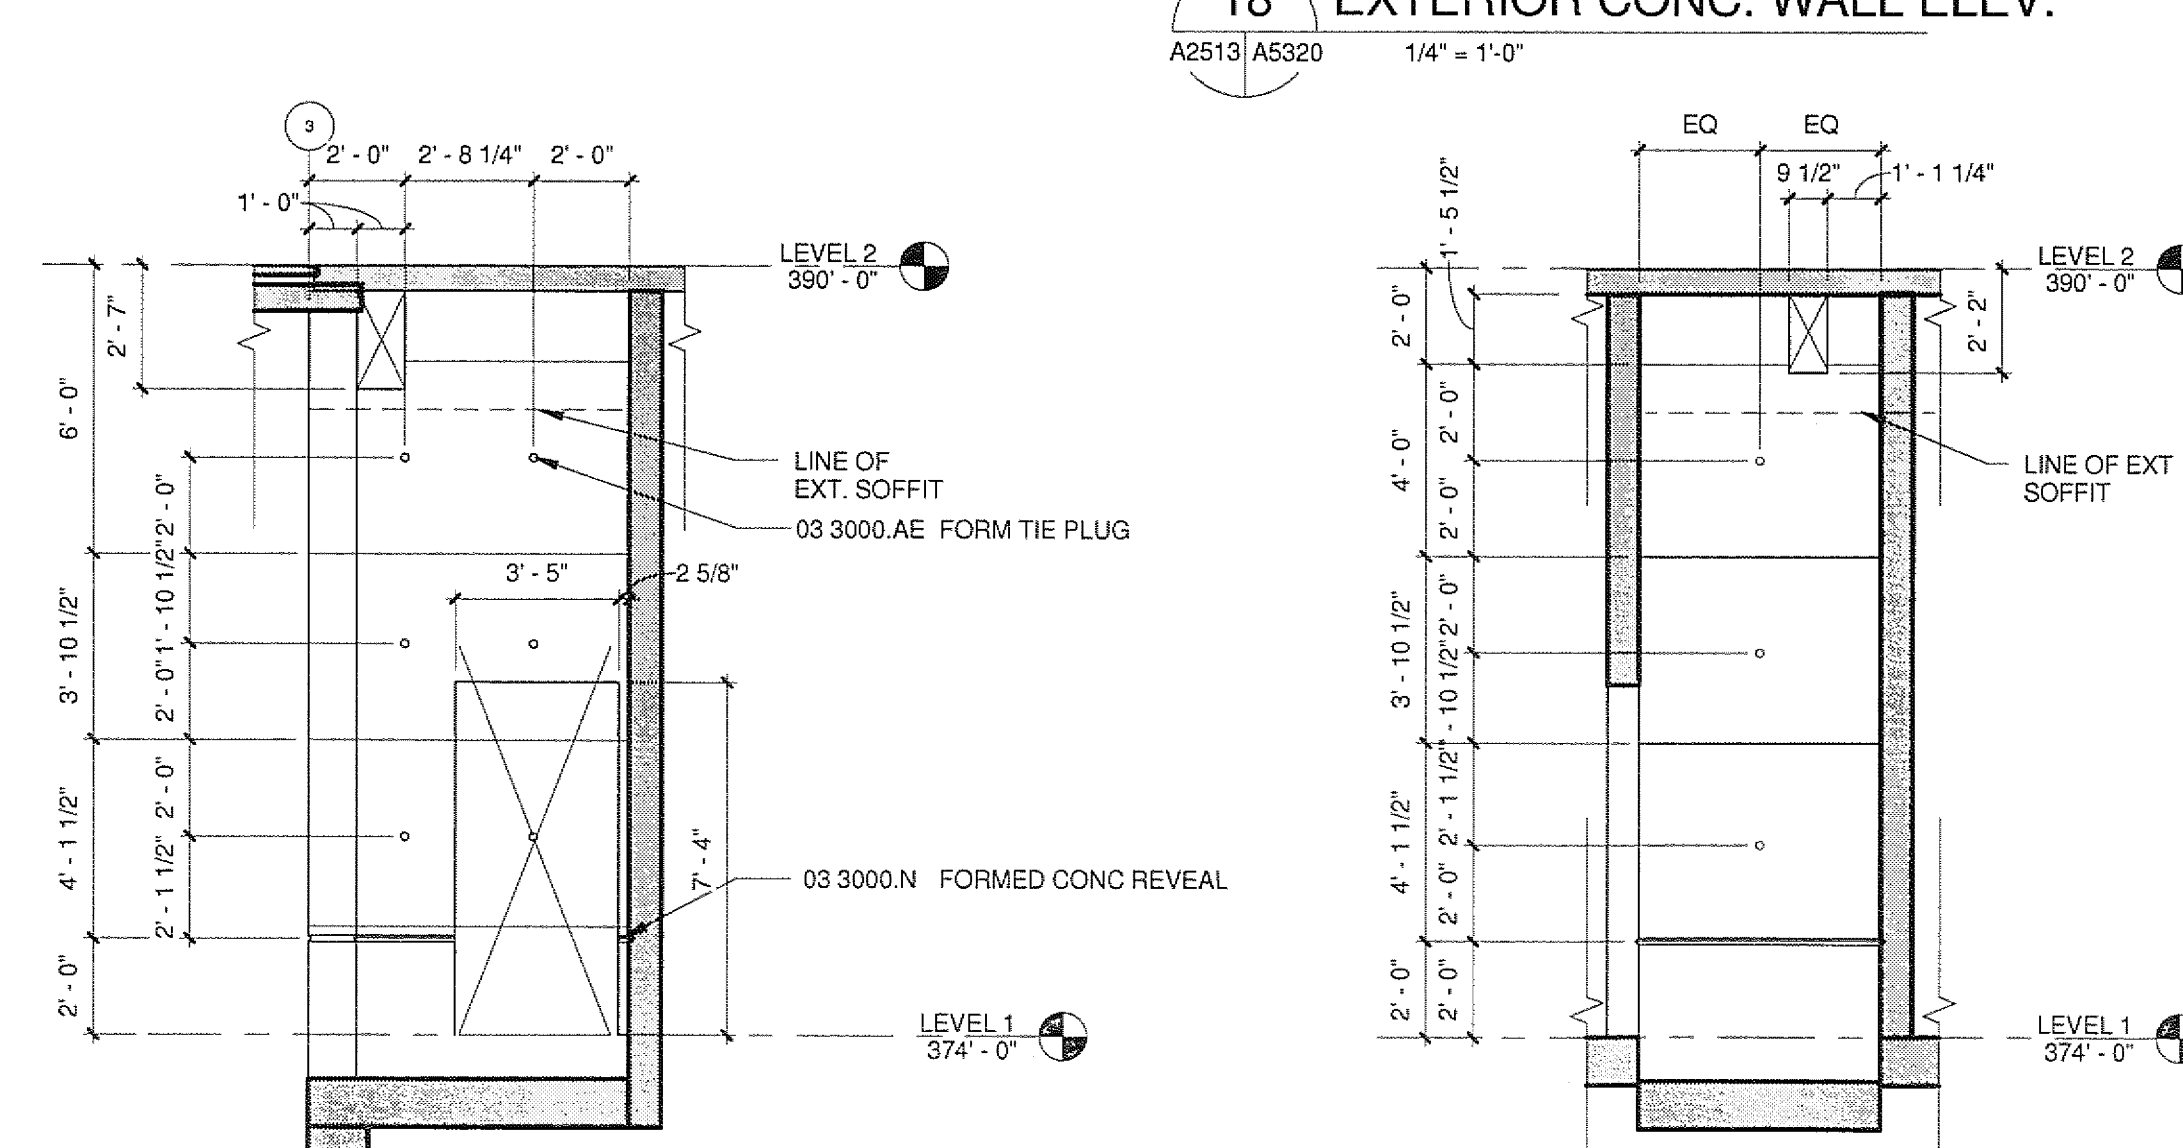


21 EXTERIOR CONC. WALL ELEV.
A2513 A5320 1/4" = 1'-0"

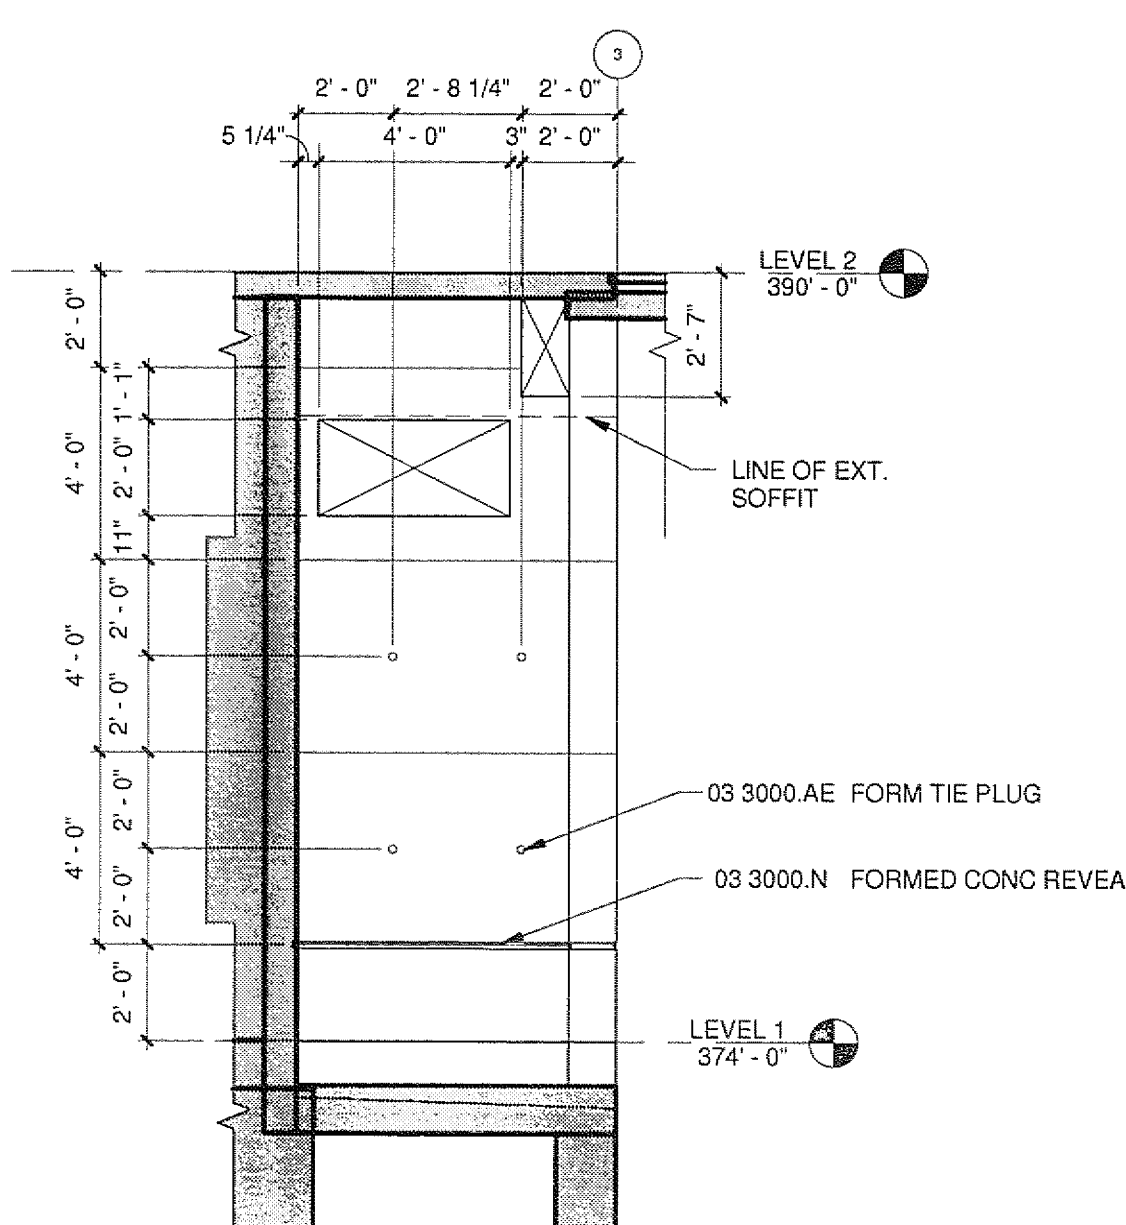


13 EXTERIOR CONC. WALL ELEV.
A2513 A5320 1/4" = 1'-0"

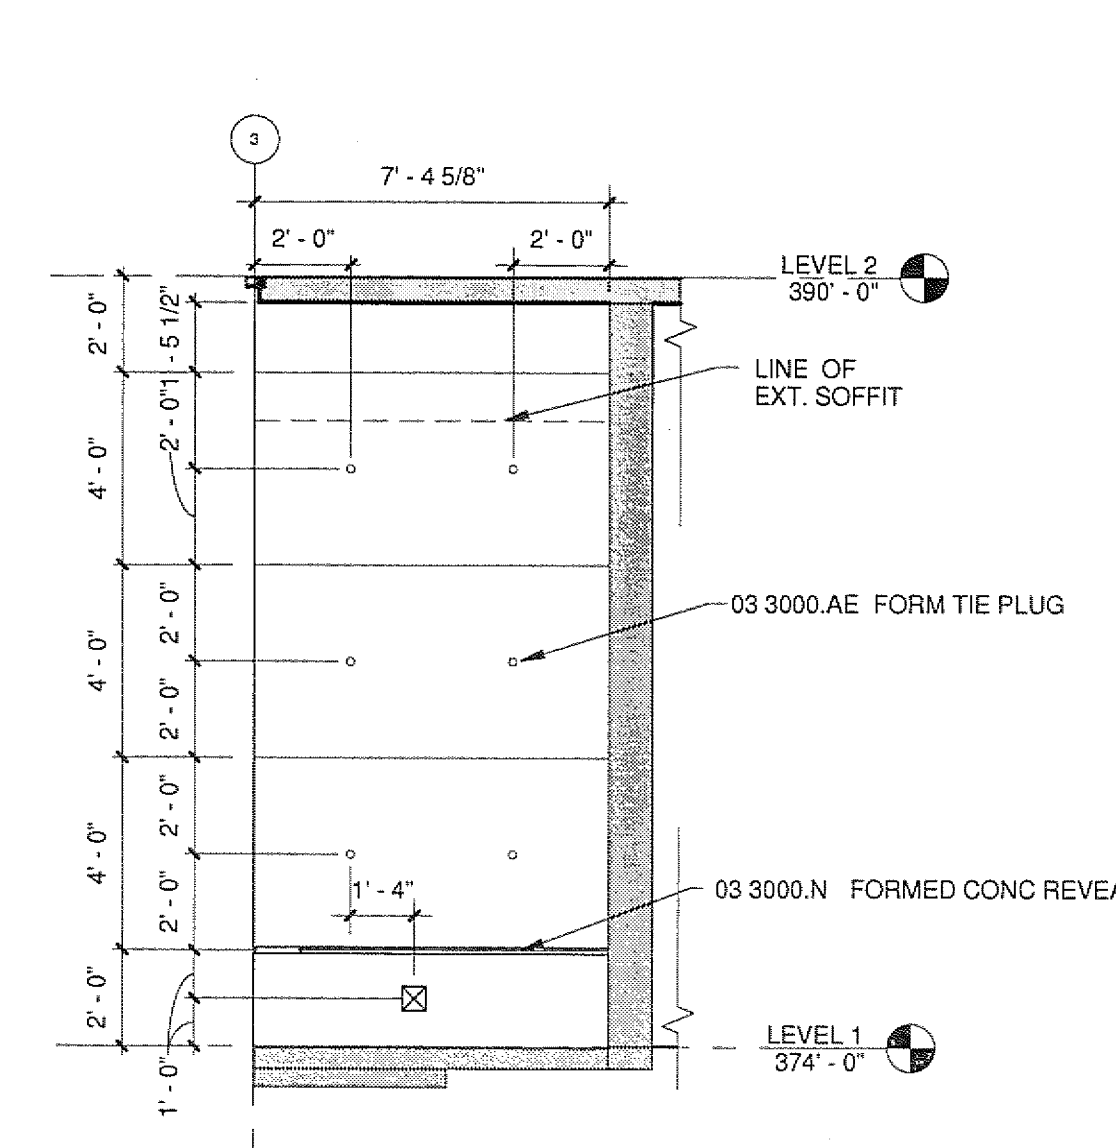

9 EXTERIOR CONC. WALL ELEV.
A2514/A5320 1/4" = 1'-0"

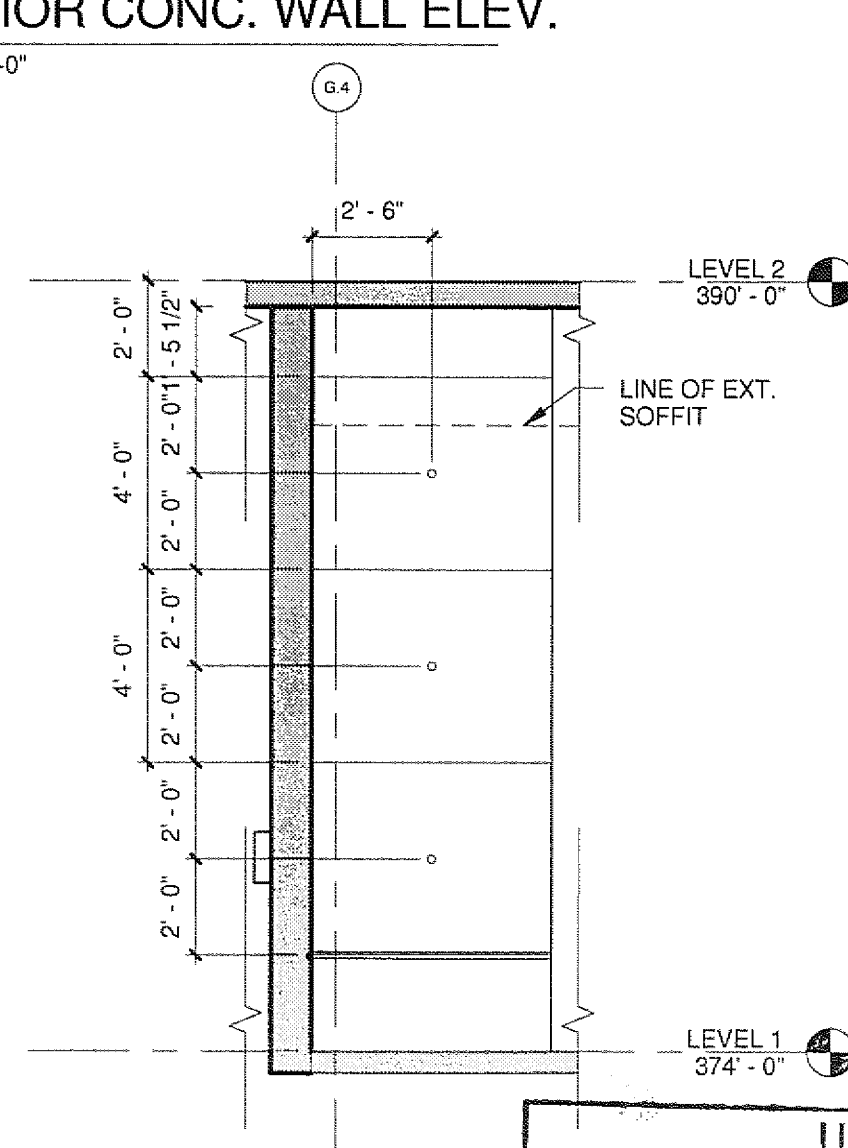

5 EXTERIOR CONC. WALL ELEV

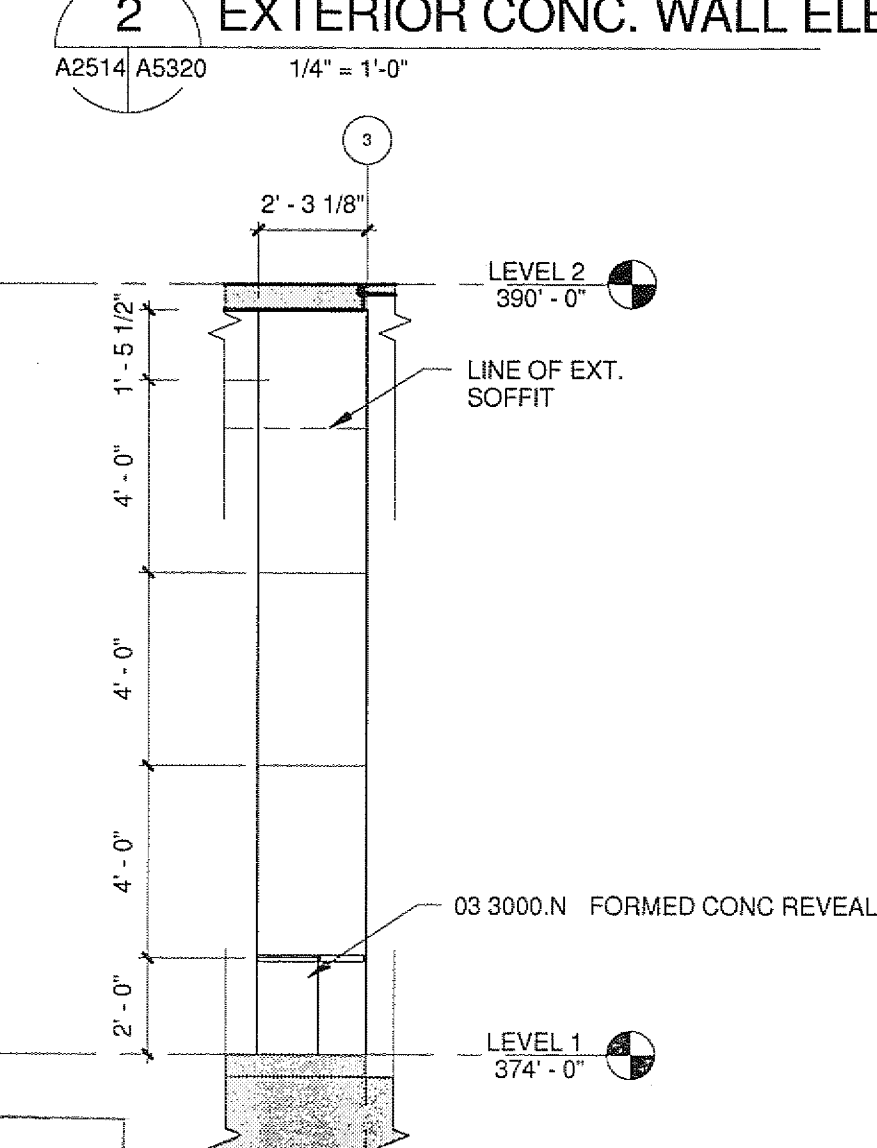

EXTERIOR CONC. WALL ELEV

