

1/25/2010 12:00:49 PM
C:\Users\jphelps\Documents\200725\SCDM\A5403.dwg

APPROVED FOR
FIRE AND PANIC ONLY
1-28-10
STATE FIRE MARSHAL
CONSTRUCTION SERVICES

ISSUED FOR	DATE
BID PK #1 100 DD	10.06.08
50% PROGRESS	10.24.08
BID PK #1 80 CD	12.01.08
BID PK #1 100 CD	02.16.09
BID PK #2 100 CD	03.26.09
100% CD	05.06.09
CD'S	01.07.10

SANFORD CONSORTIUM FOR REGENERATIVE MEDICINE

2880 TORREY PINES SCENIC DRIVE
LA JOLLA, CALIFORNIA 92037




CONSULTANT

Landscape/Phelps Consortium LLC
2880 Torrey Pines Scenic Drive
La Jolla, CA 92037
619.435.1234

FENTRESS ARCHITECTS
401 Broadway, Denver, CO 80202
303.733.0000
DAVIS PARTNERS
3400 Fifth Avenue, San Diego, CA 92103

STAMP

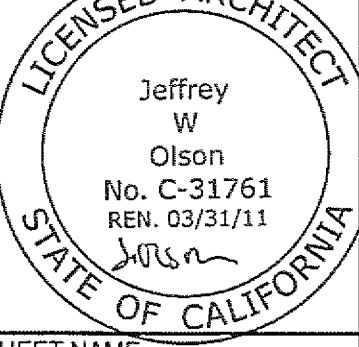


SHEET NAME
CURTAINWALL ELEVATIONS

DRAWN BY: Author


PROJECT #: 200725.000

SHEET NUMBER


A5403

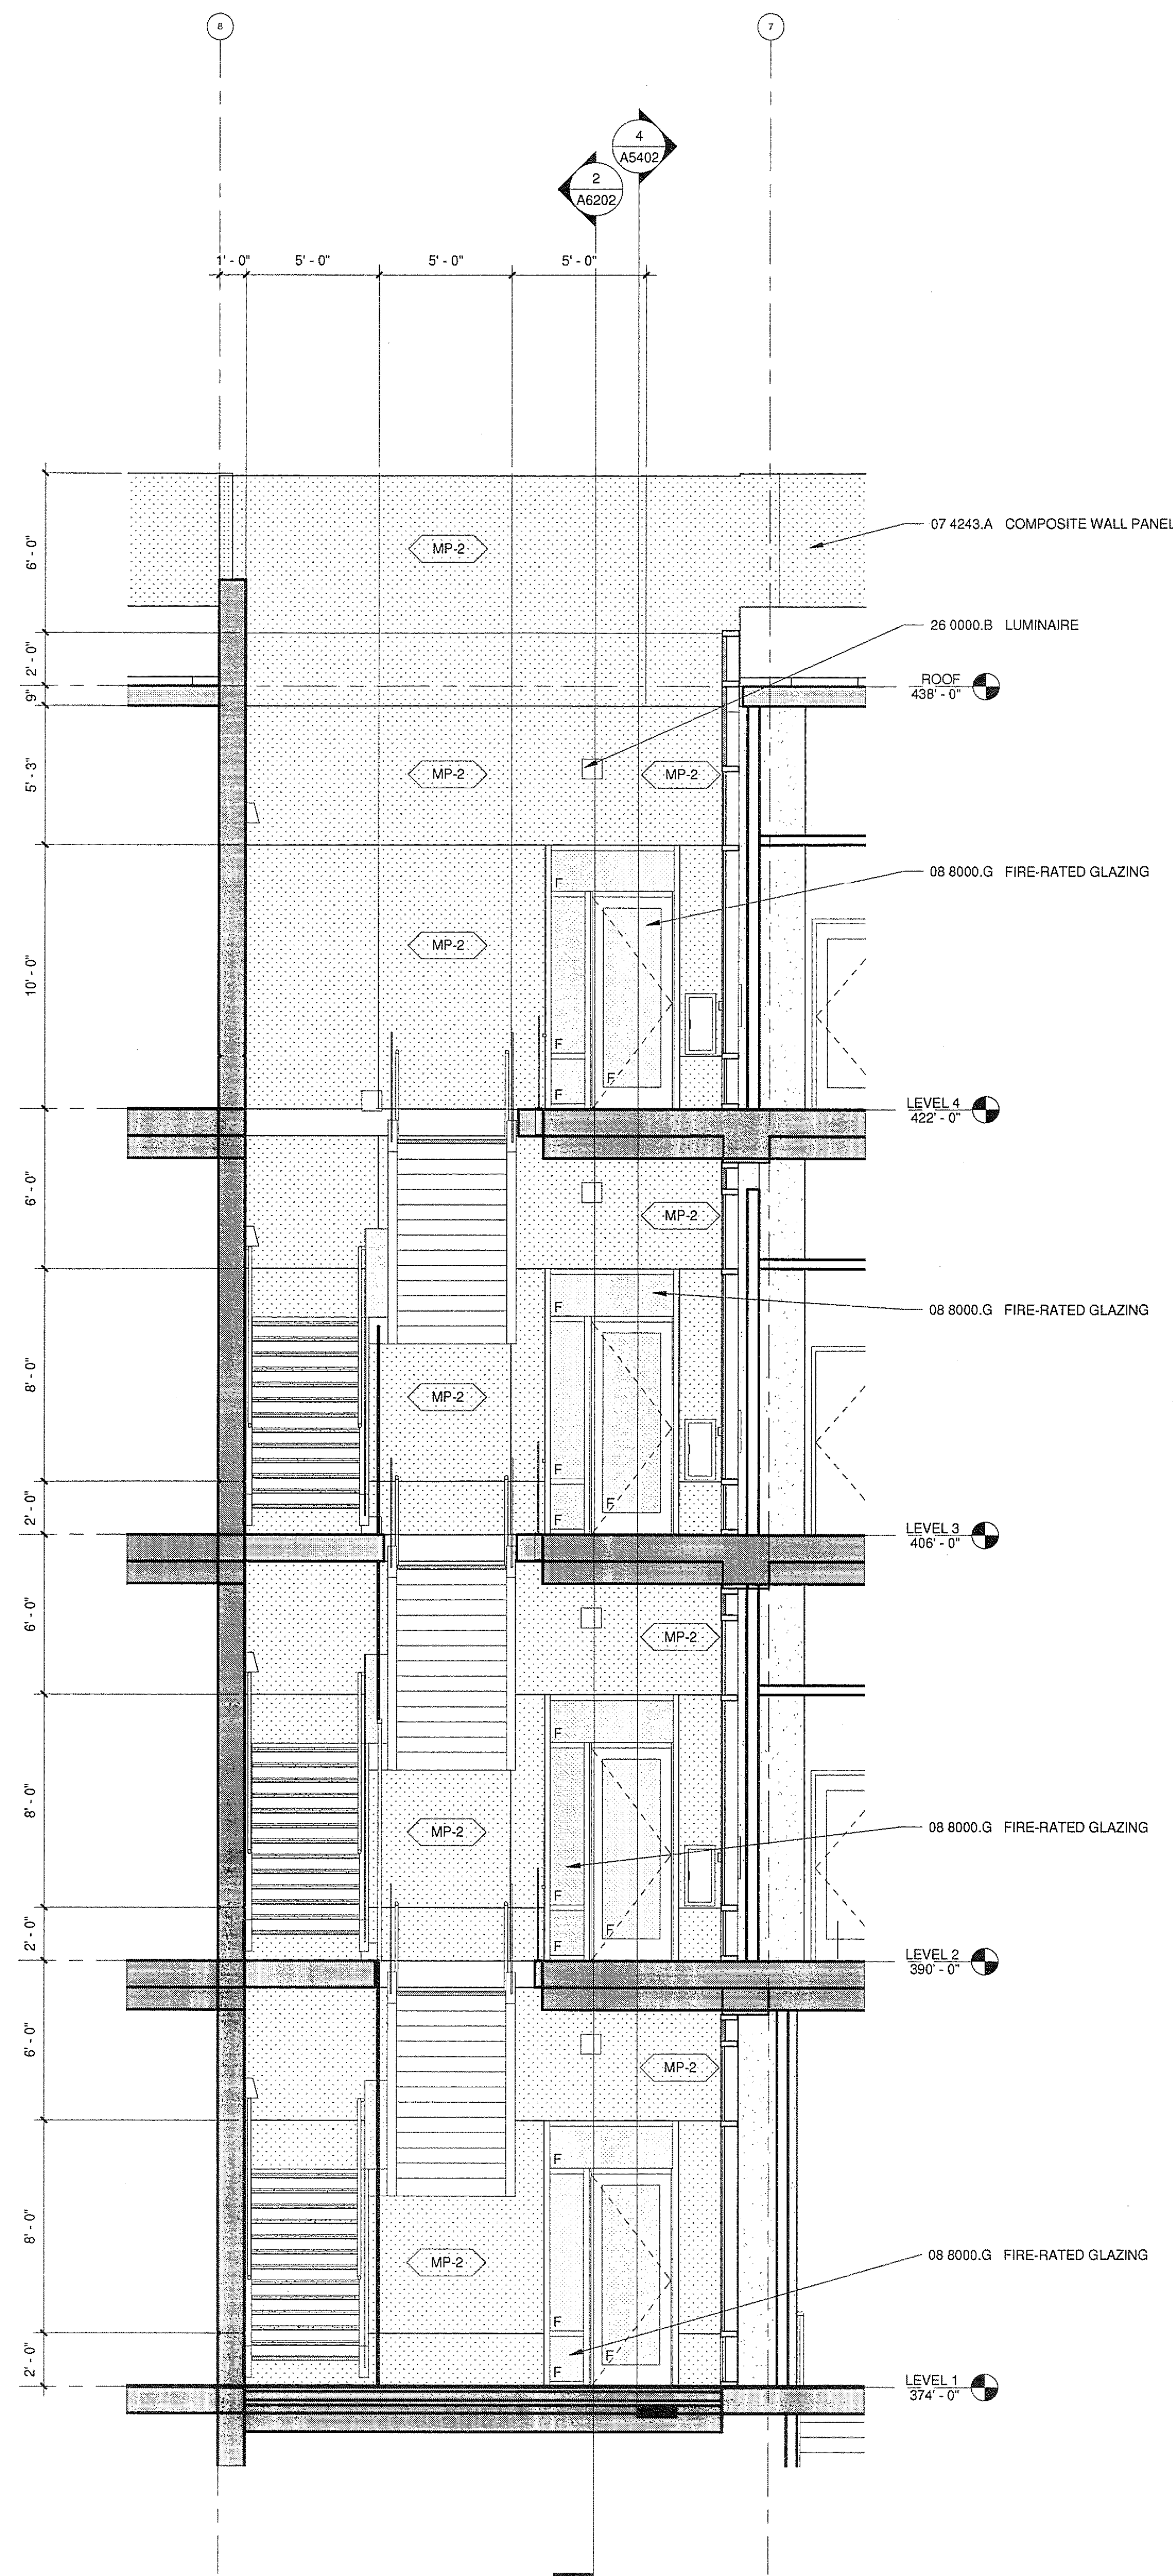

3 SECT. ELEV. @ STAIR#4
A5202 AS403 1/4" = 1'-0"

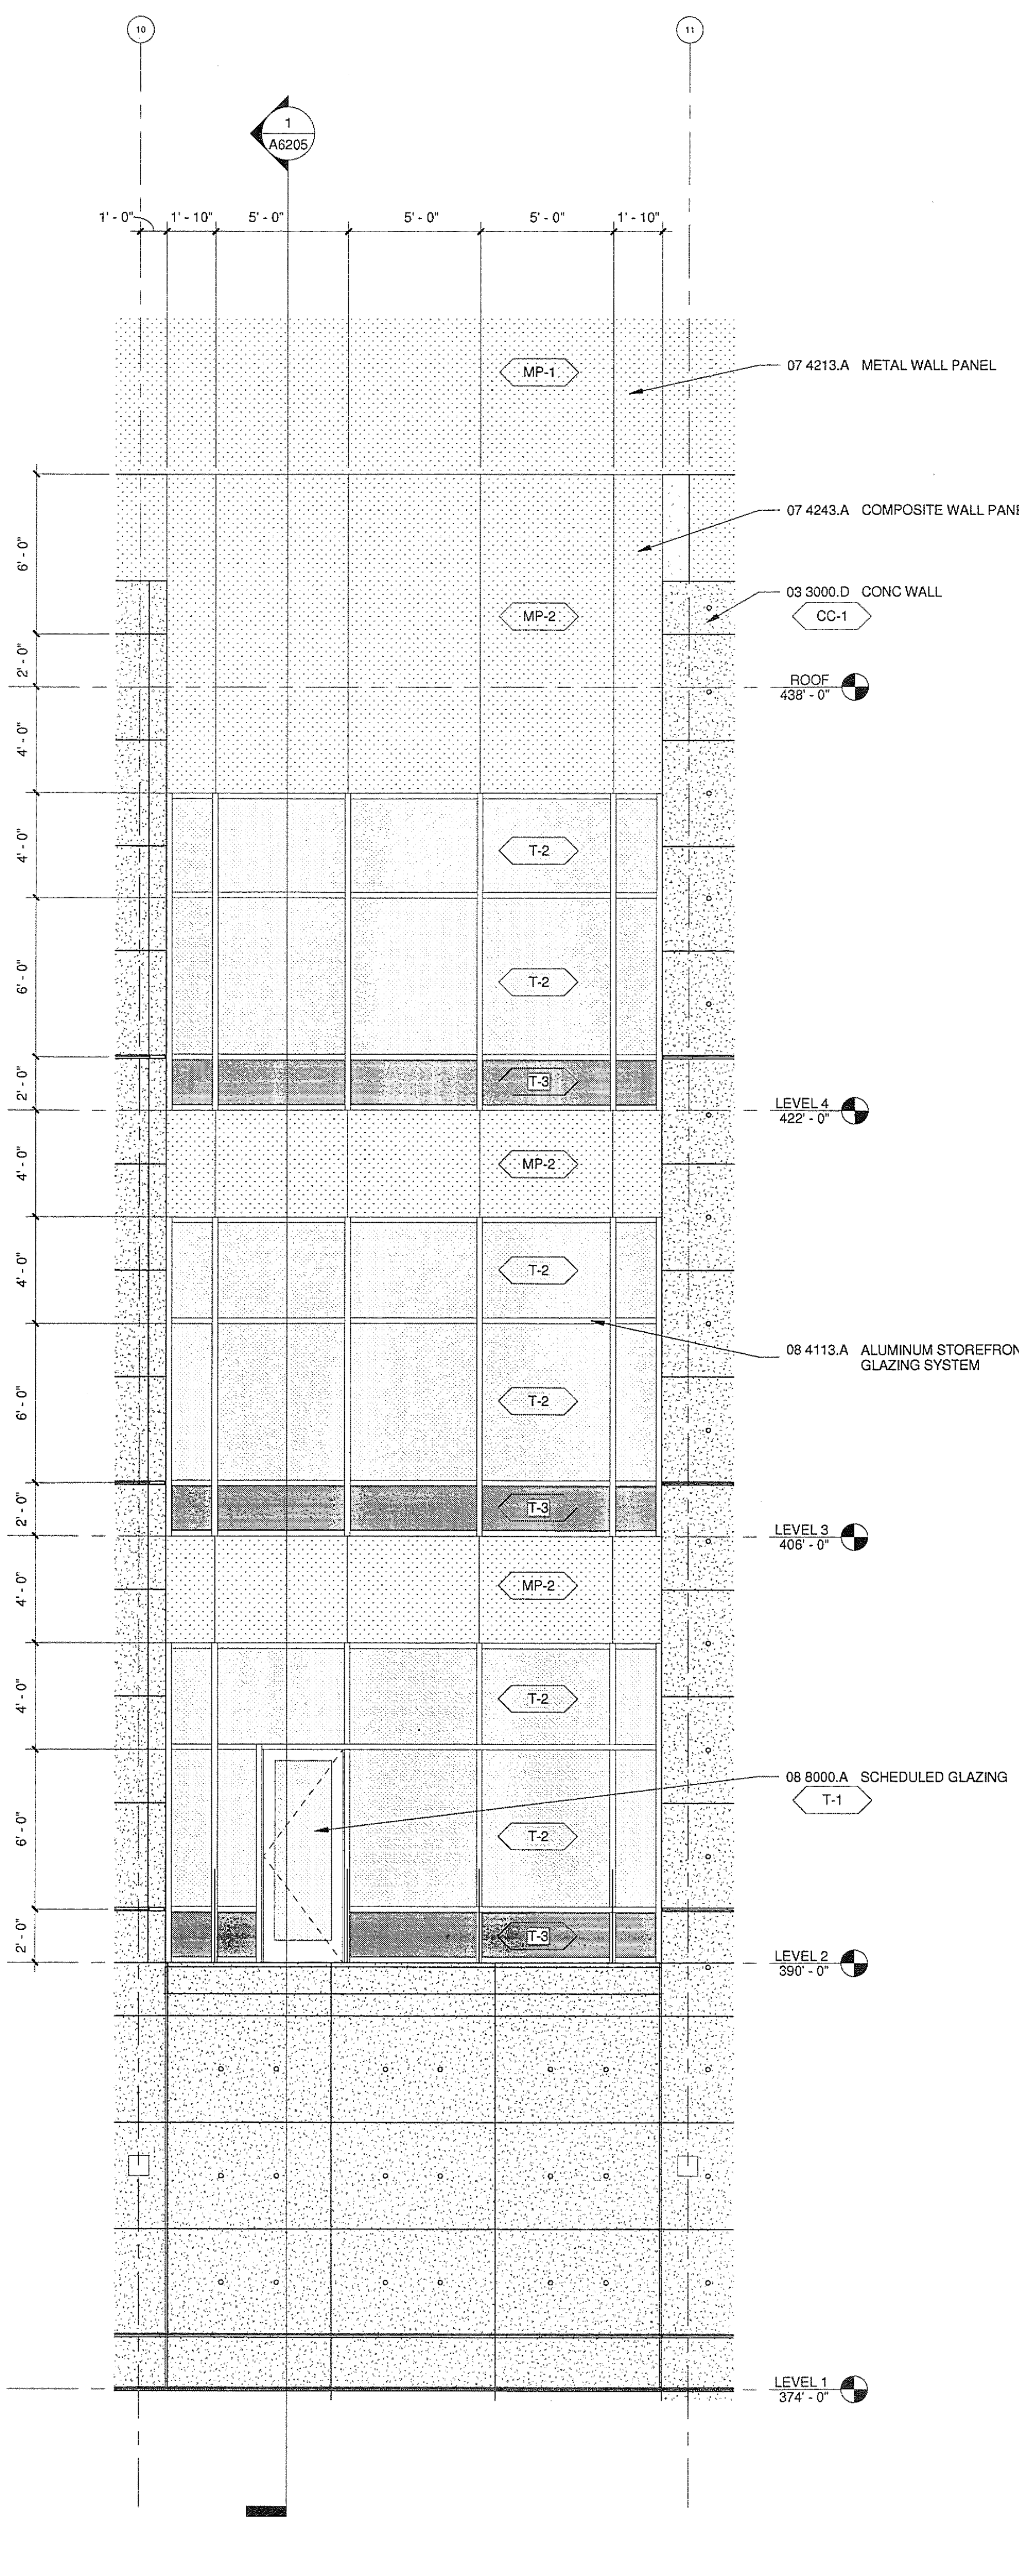

2 CW EAST ELEV BREA
A5202 AS403 1/4" = 1'-0"

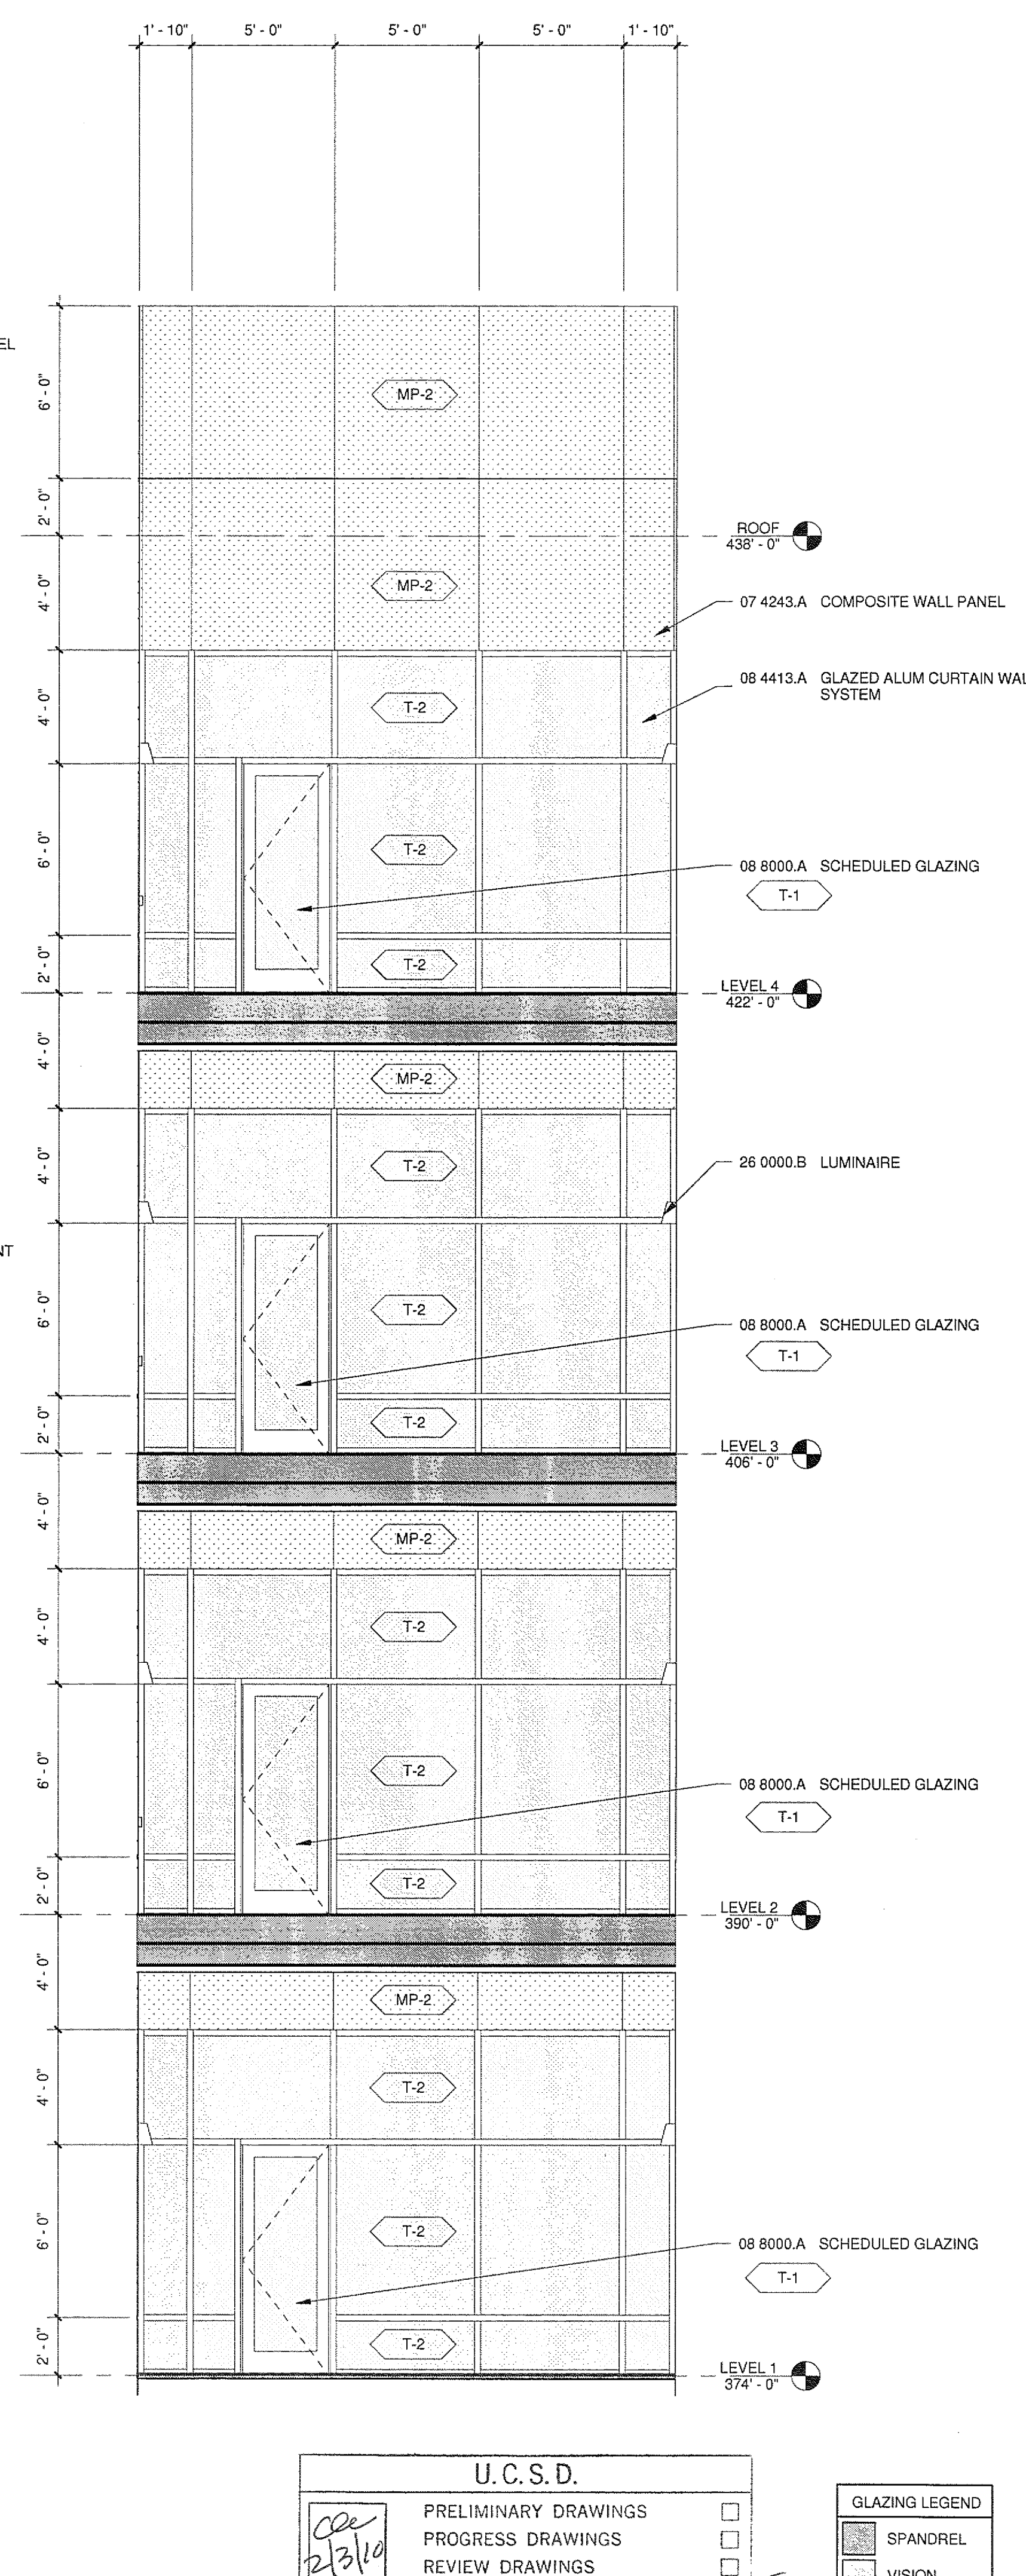

1 WEST BREAK RM ELEVATION
A5202 AS403 1/4" = 1'-0"

U.C.S.D.
PRELIMINARY DRAWINGS
PROGRESS DRAWINGS
REVIEW DRAWINGS
CONSTRUCTION DRAWINGS

GLAZING LEGEND
SPANDREL
VISION