



10/25/2016 10:01:45 AM
C:\Draws\Projects\200725 SCORM_Archie.Dwg

Warning: It is a violation of the law for any person, unless acting under the direction of a licensed architect, to alter an item in any way. If an item in this document is altered, the altering architect, if other than the architect of record, shall affix the item his seal and the notation "altered by" followed by his signature and the date of such alteration, and the specific description of the alteration.

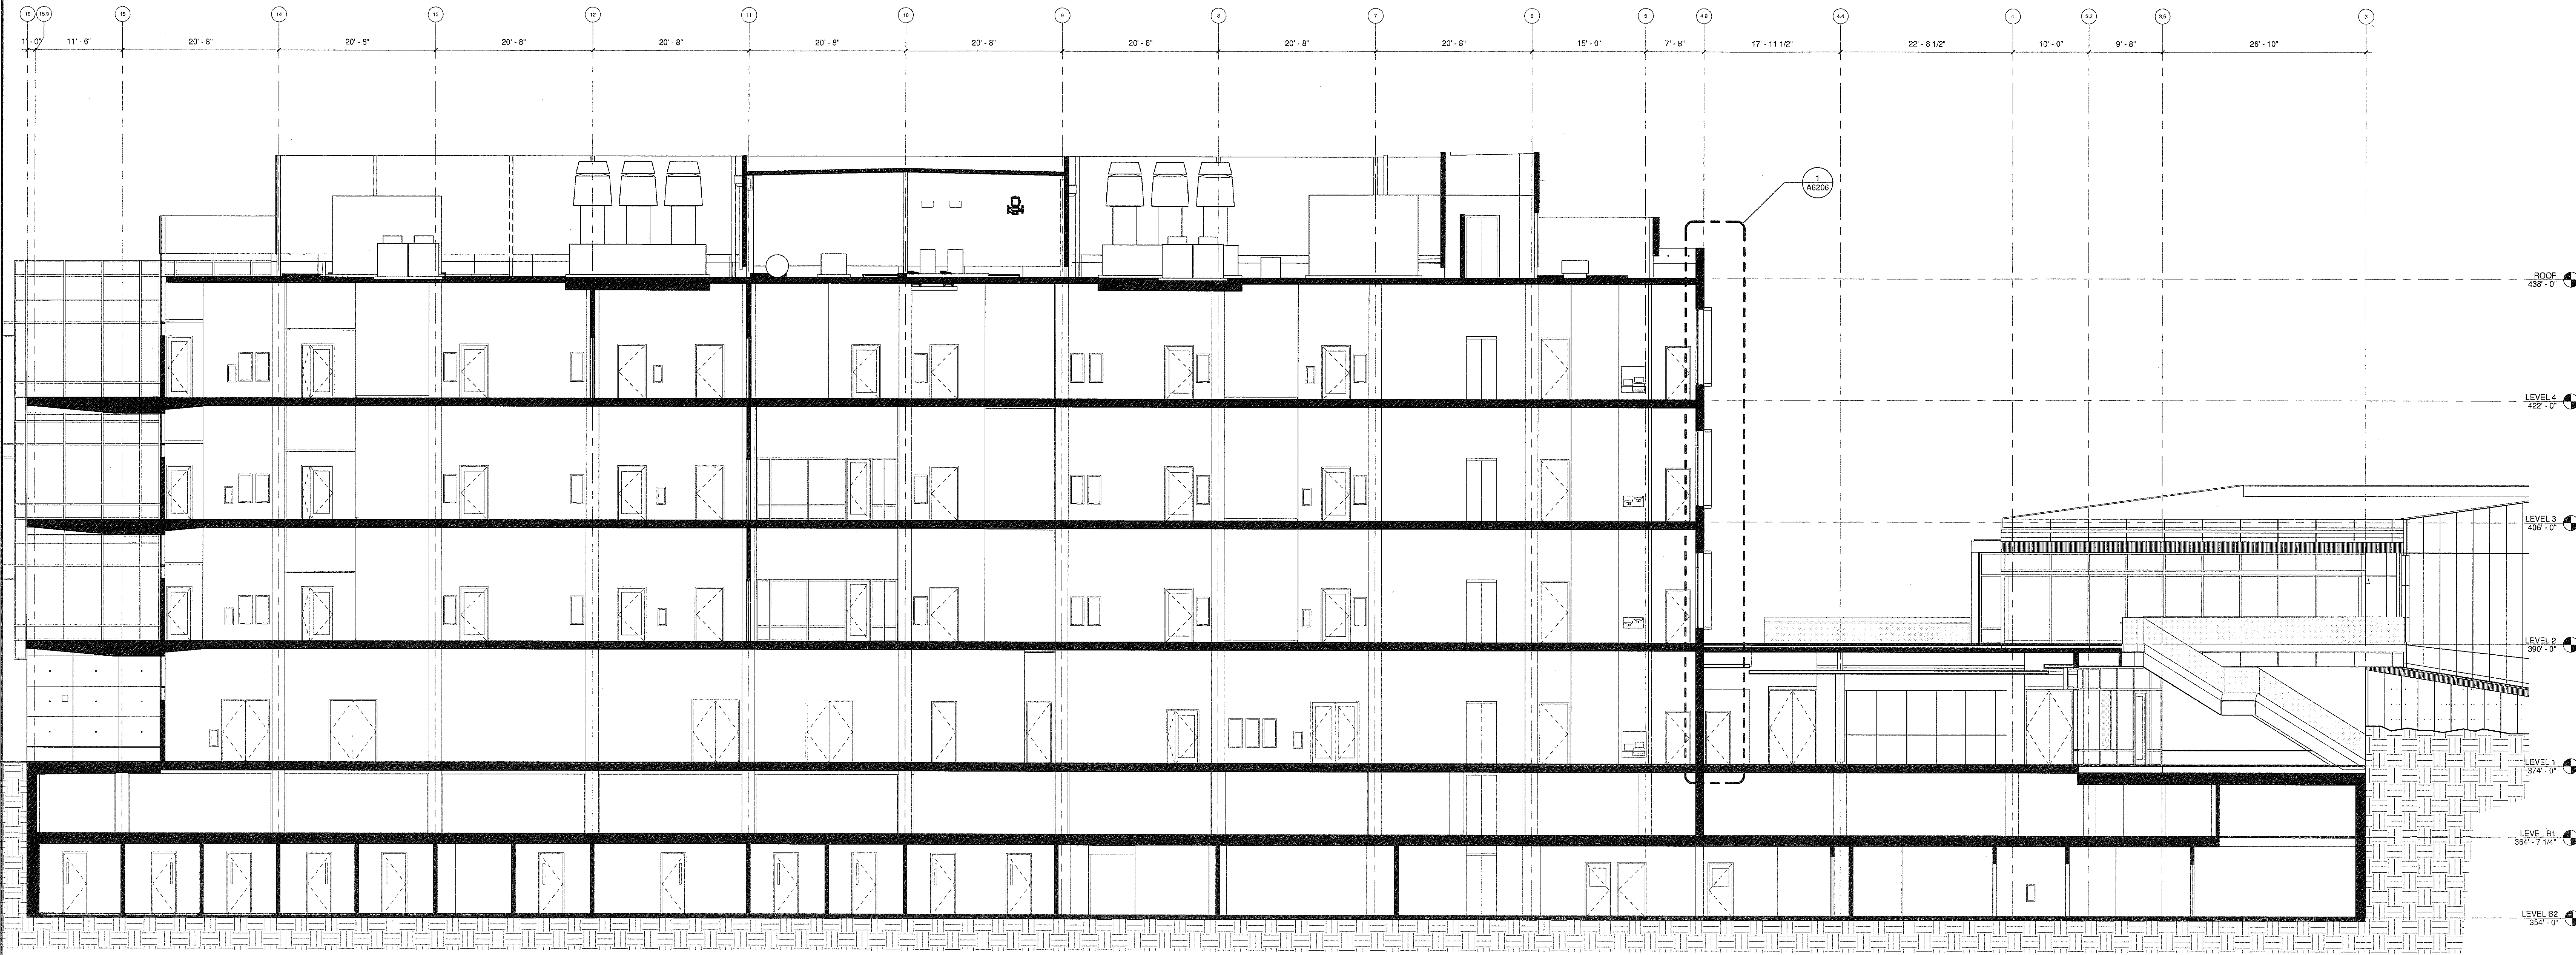

1 BUILDING SECTION
A2110/A6101 1/8" = 1'-0"

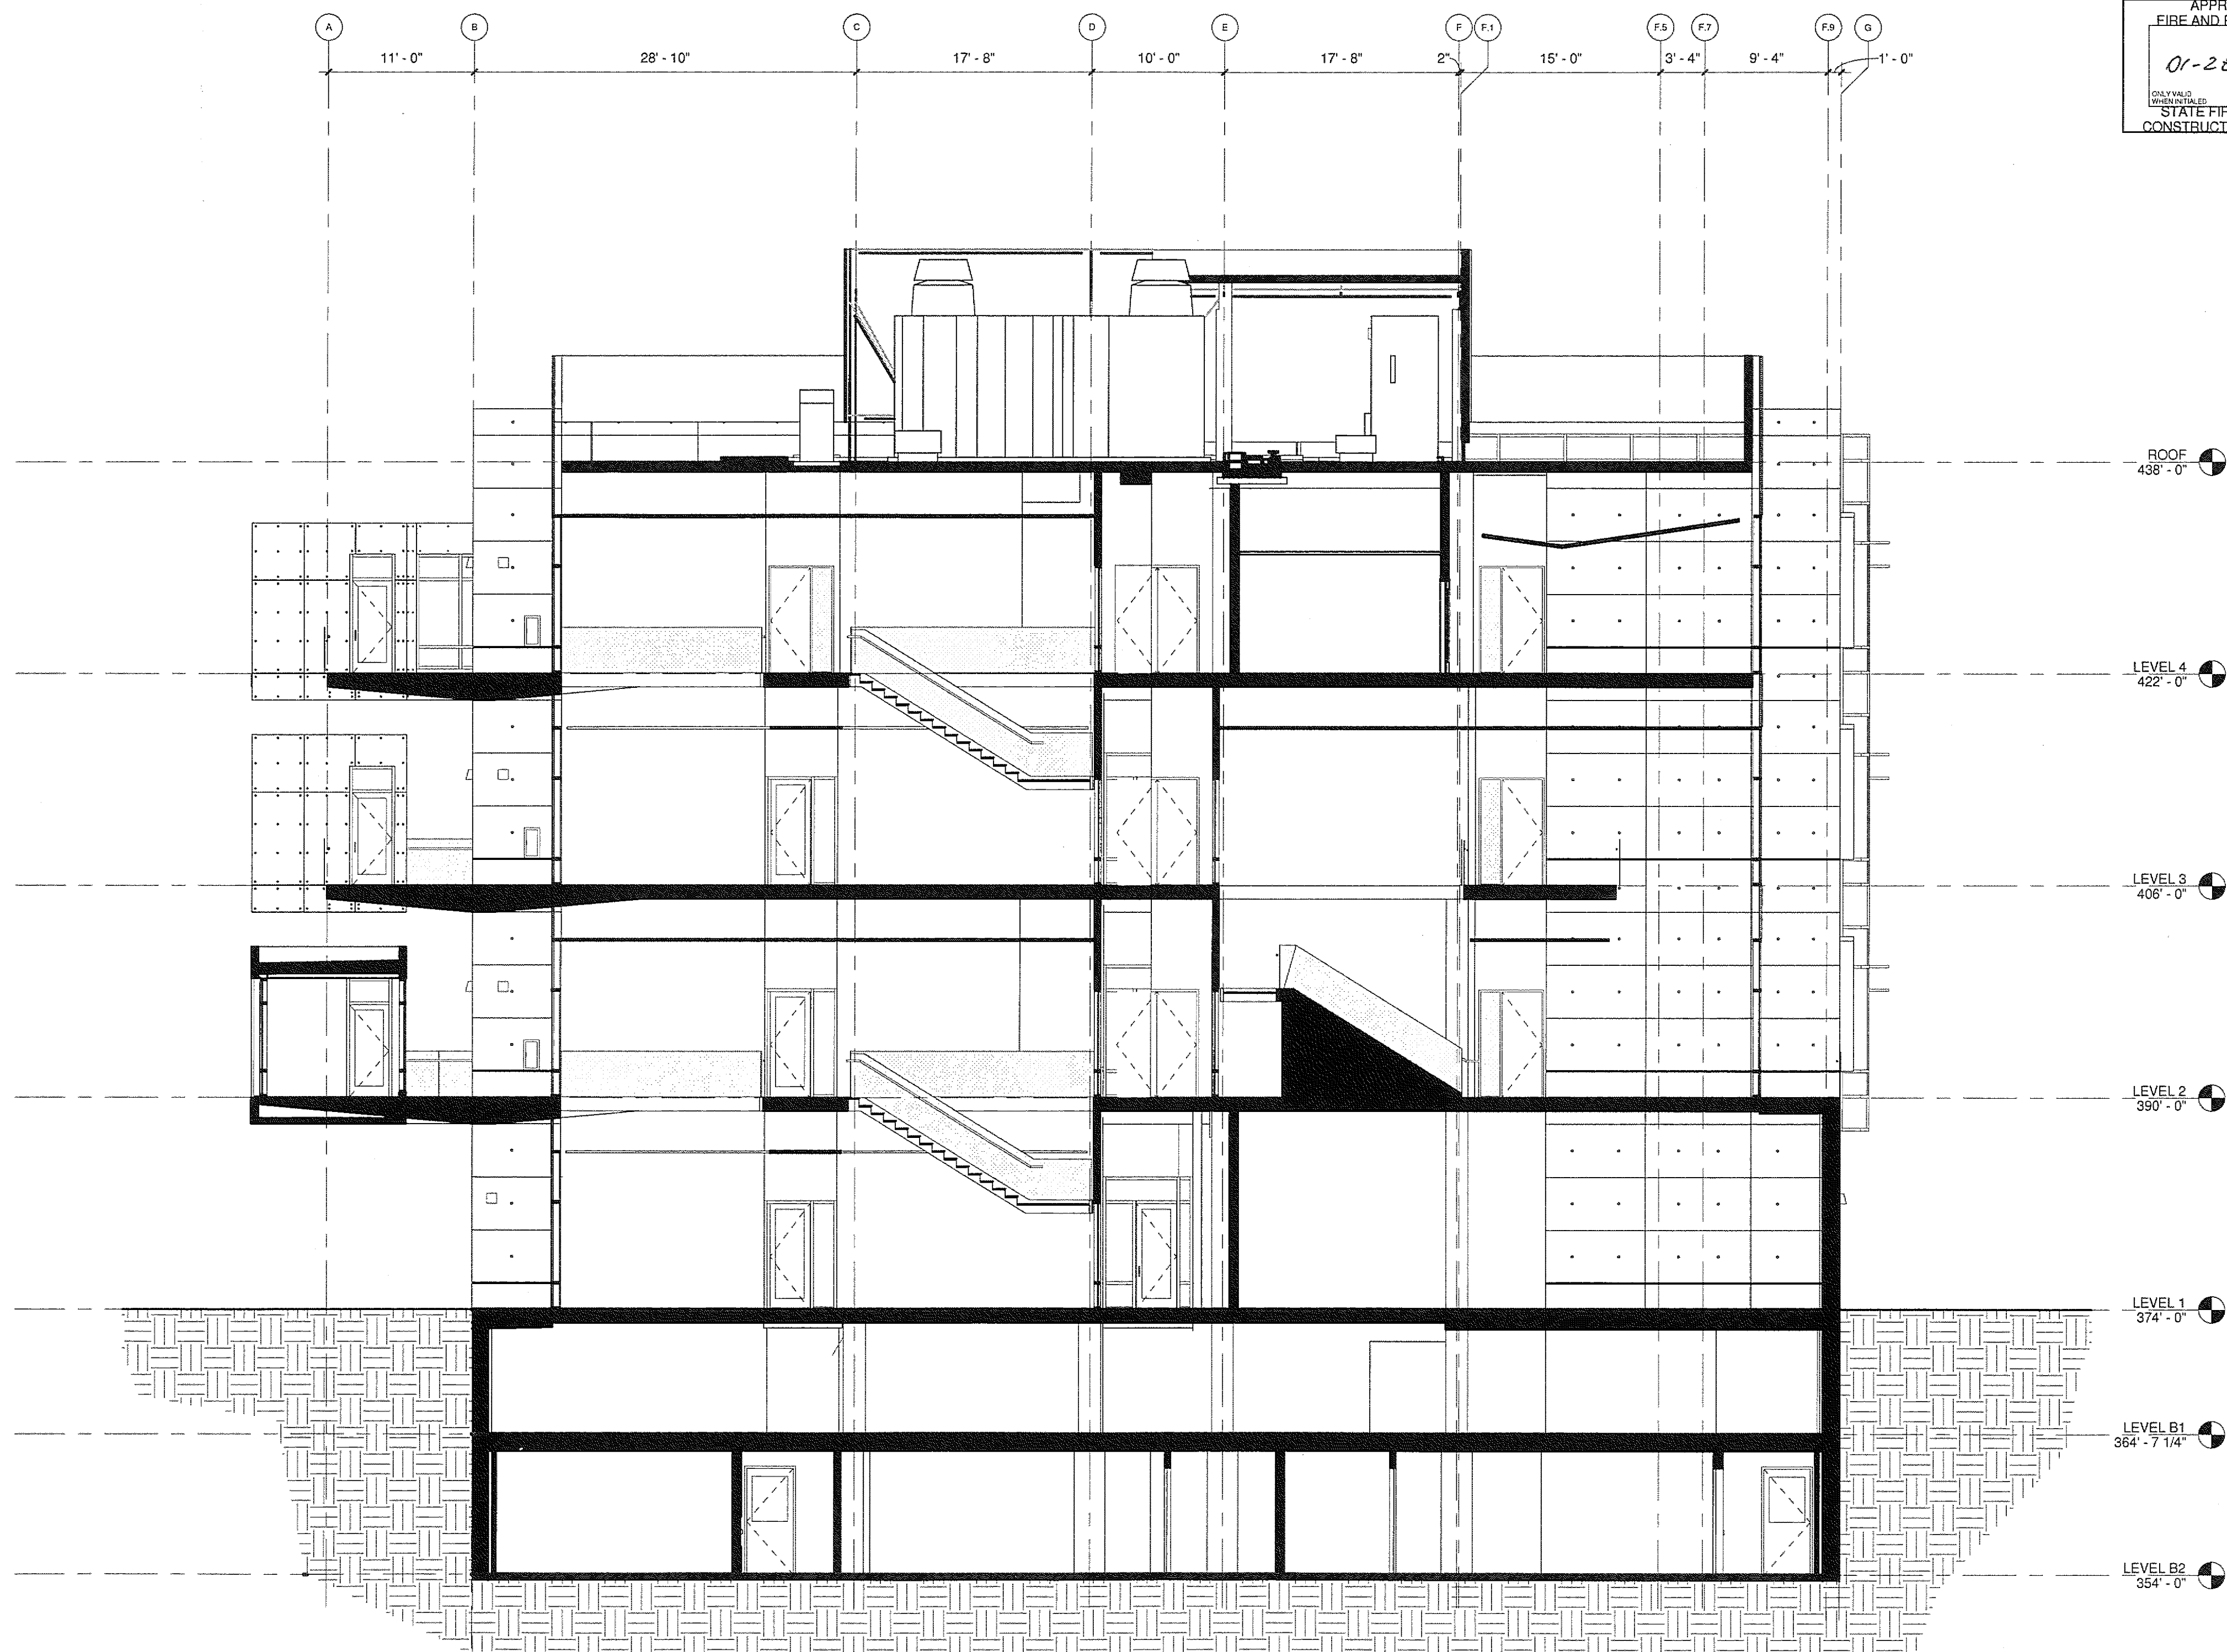

2 BUILDING SECTION
A2110/A6101 1/8" = 1'-0"

APPROVED
FIRE AND RATING ONLY
01-28-10
STATE FIRE MARSHAL
CONSTRUCTION SERVICES

COPYRIGHT © FENTRESS ARCHITECTS	
ISSUED FOR	DATE
BID PK #1 100 CD	10.06.08
30% PROGRESS	10.24.08
BID PK #1 80 CD	12.01.08
BID PK #1 100 CD	02.18.09
BID PK #2 100 CD	03.26.09
100% CD	05.08.09
CD-3	01.07.10

SANFORD CONSORTIUM FOR REGENERATIVE MEDICINE

2880 TORREY PINES SCENIC DRIVE
LA JOLLA, CALIFORNIA 92037

CONSULTANT

Laurel/Pine Properties Consortium LLC
445 Broadway, Suite 1000, San Francisco, CA 94102
(415) 398-1000

FENTRESS ARCHITECTS
445 Broadway, Suite 1000, San Francisco, CA 94102
(415) 398-1000

DAVID DAVIS
ARCHITECTS
3001 La Jolla Village Drive, Suite 200, San Diego, CA 92161
(619) 584-1000

STAMP

Jeffrey W. Olson
No. C-31761
REIN. 03/31/11
STATE OF CALIFORNIA

SHEET NAME
BUILDING SECTIONS

DRAWN BY: Author

PROJECT: 200725.000

SHEET: NUMBER

A6101