




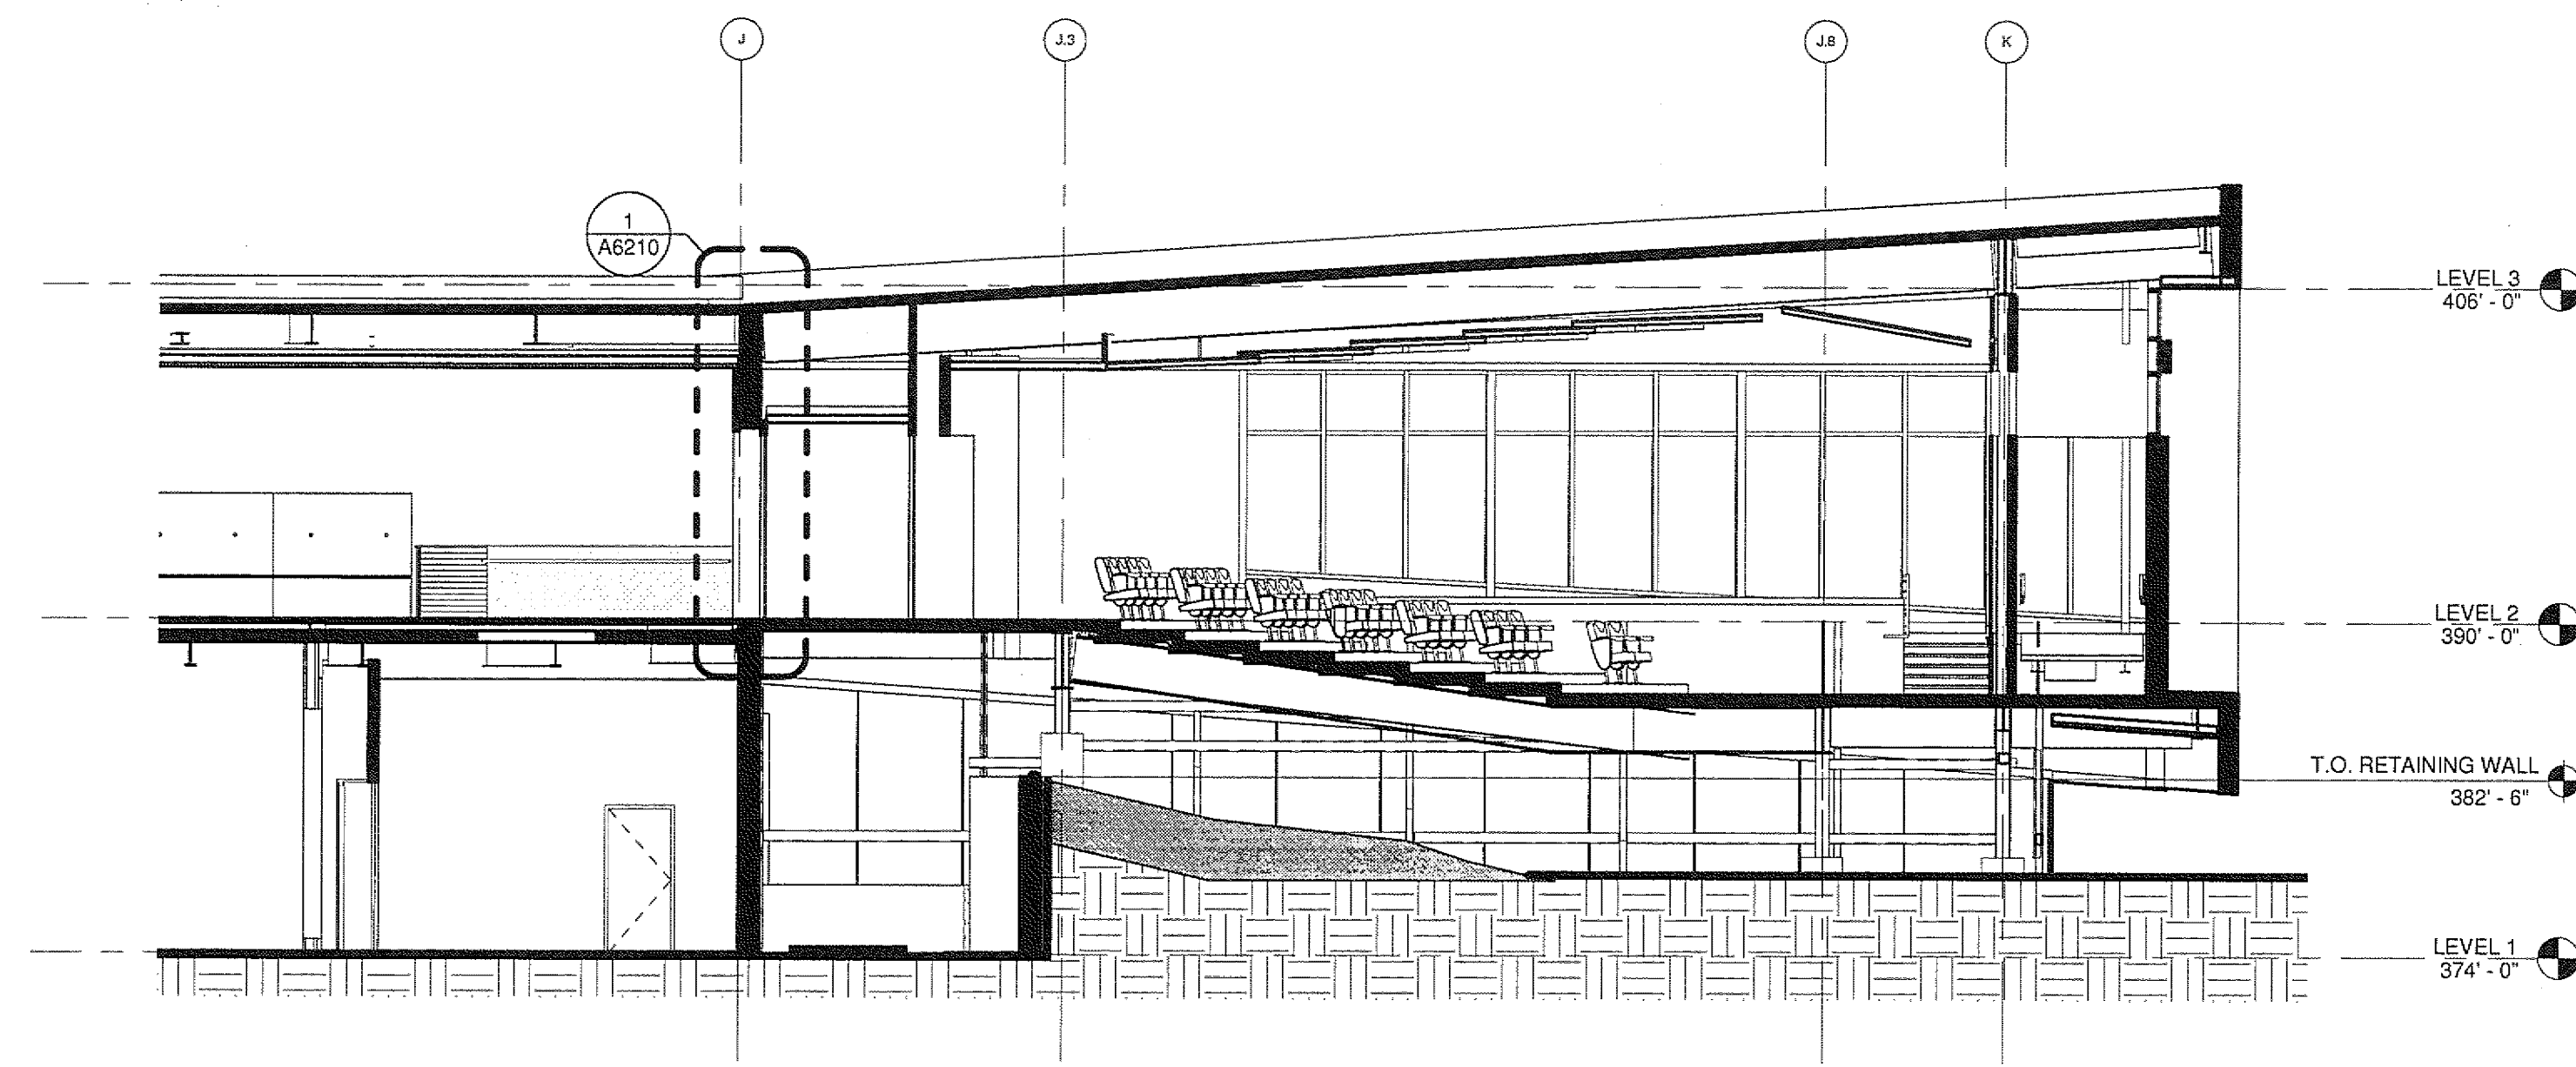


6 BUILDING SECTION
A2110/A6102 1/8" = 1'-0"

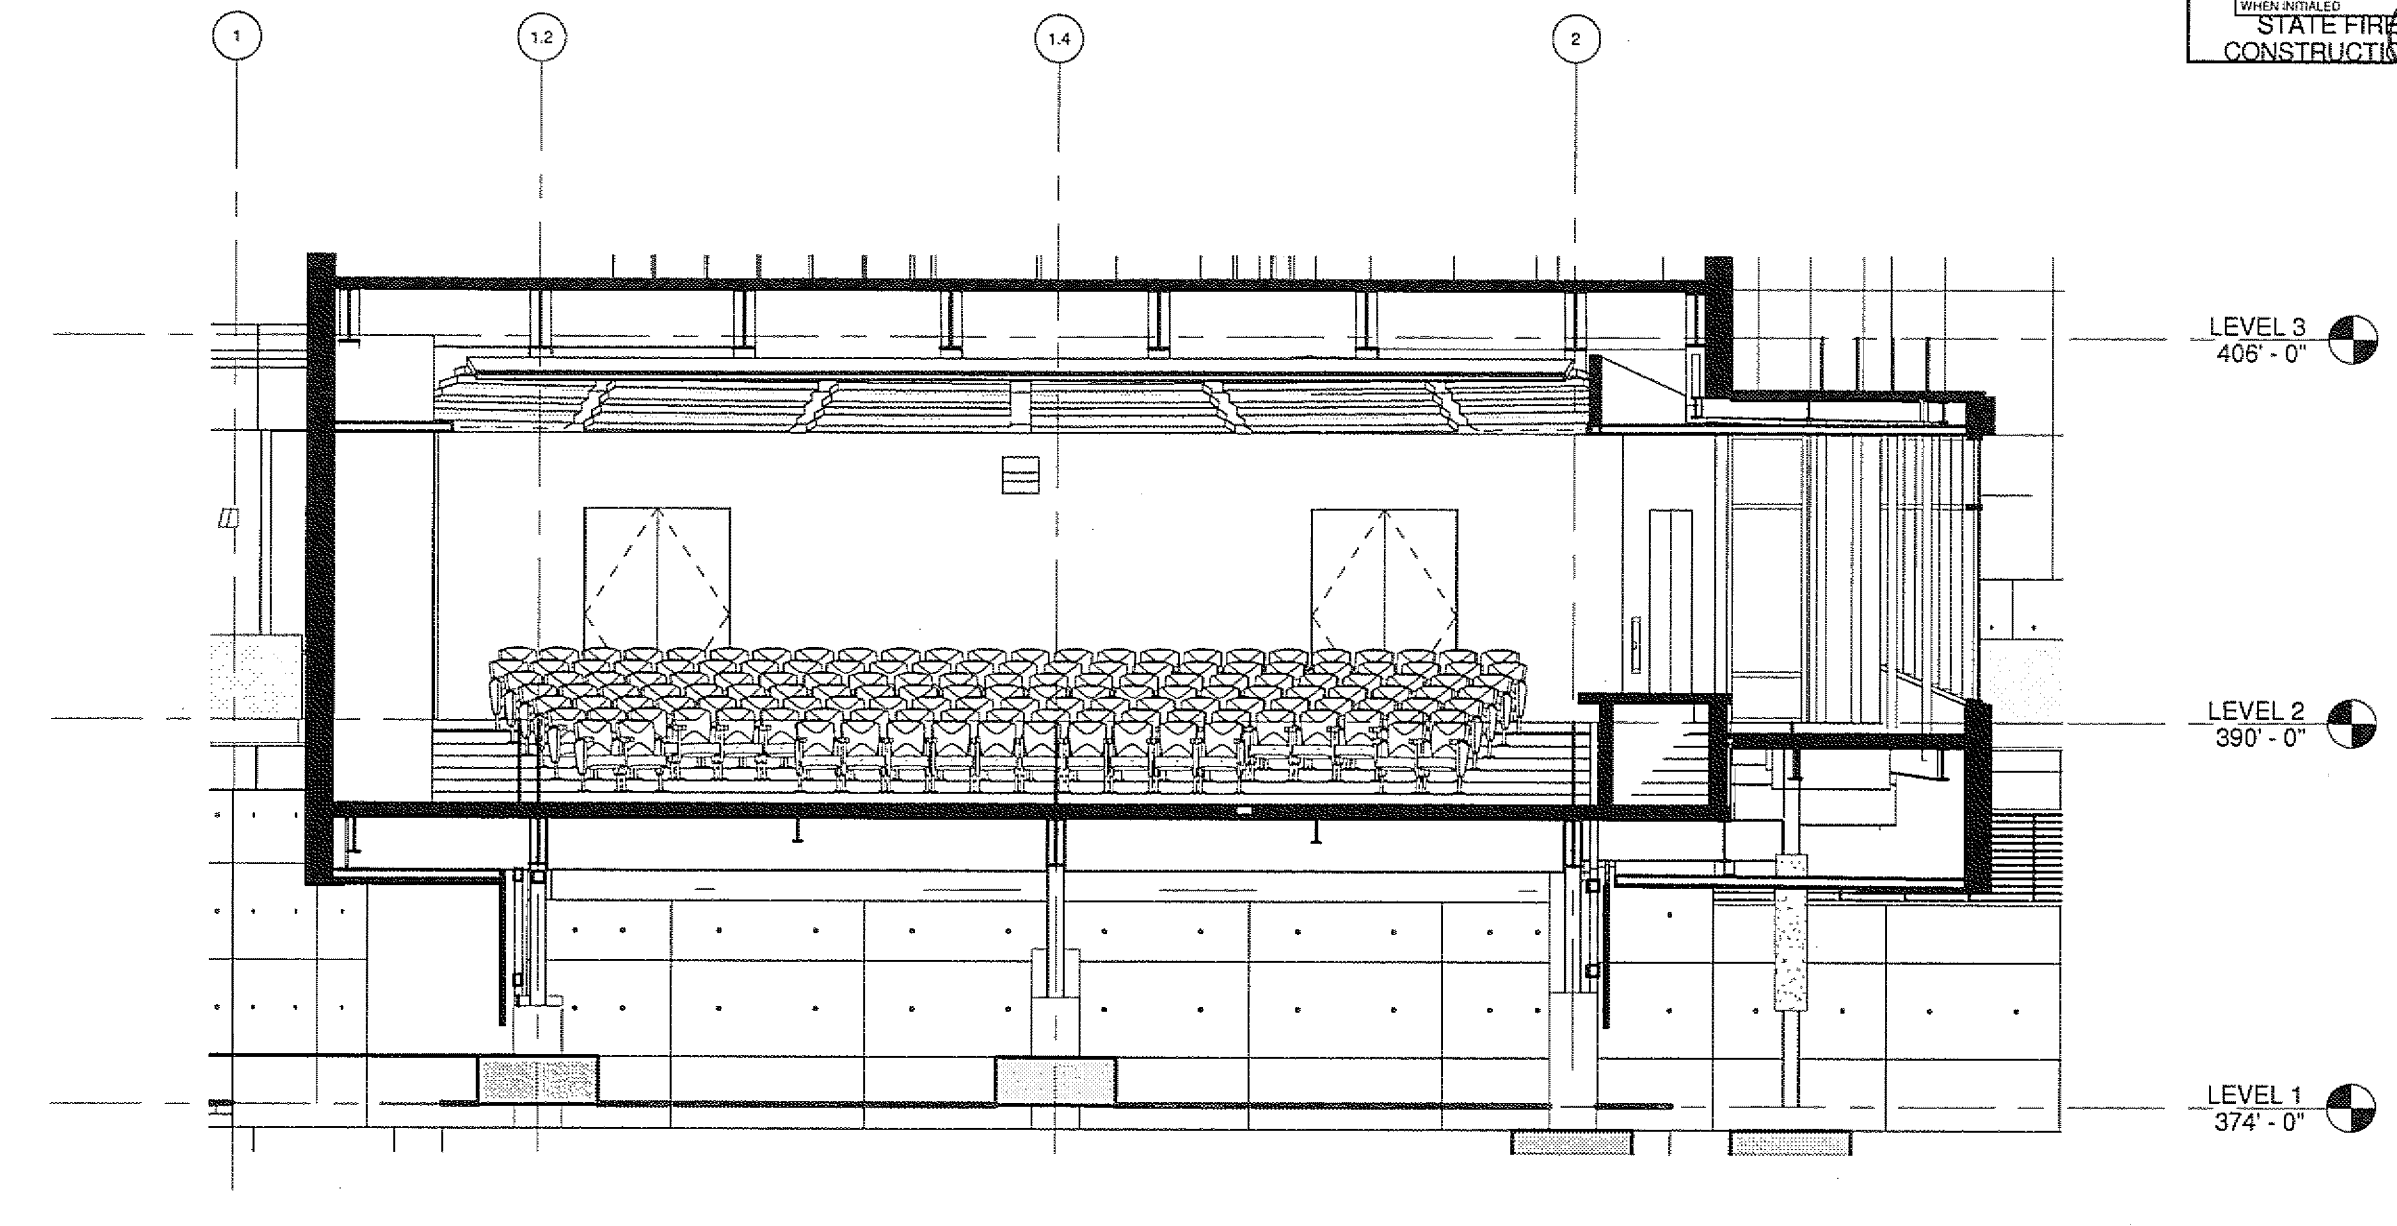

3 BUILDING SECTION
A2110/A6102 1/8" = 1'-0"

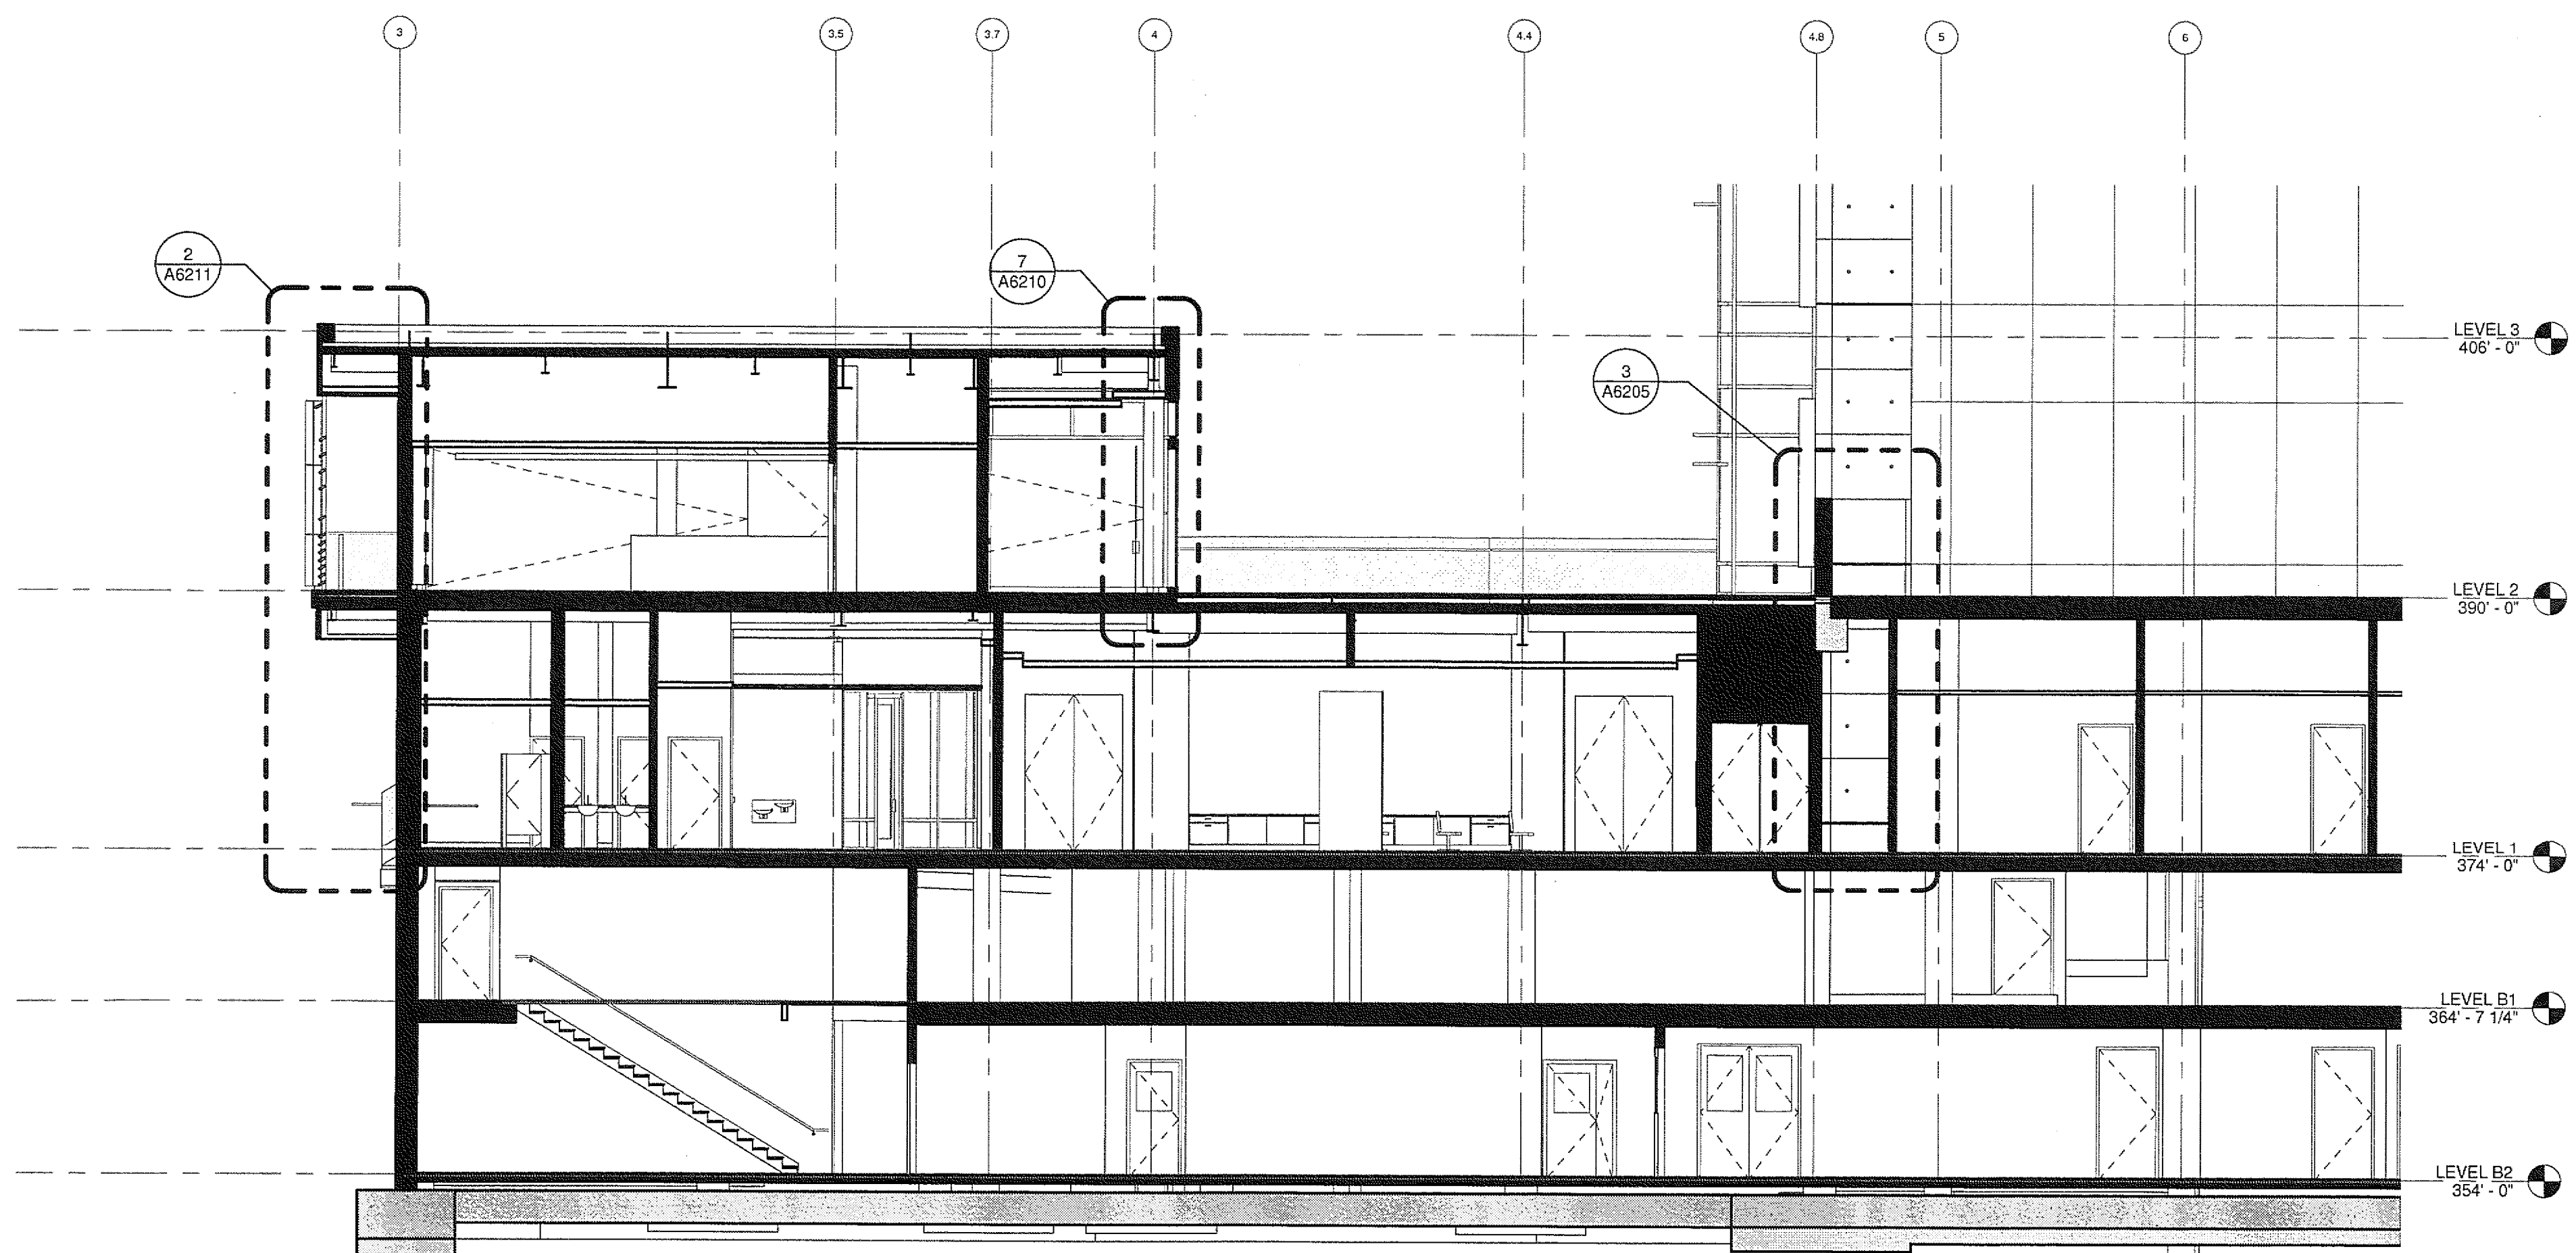

2 BUILDING SECTION
A2120/A6102 1/8" = 1'-0"

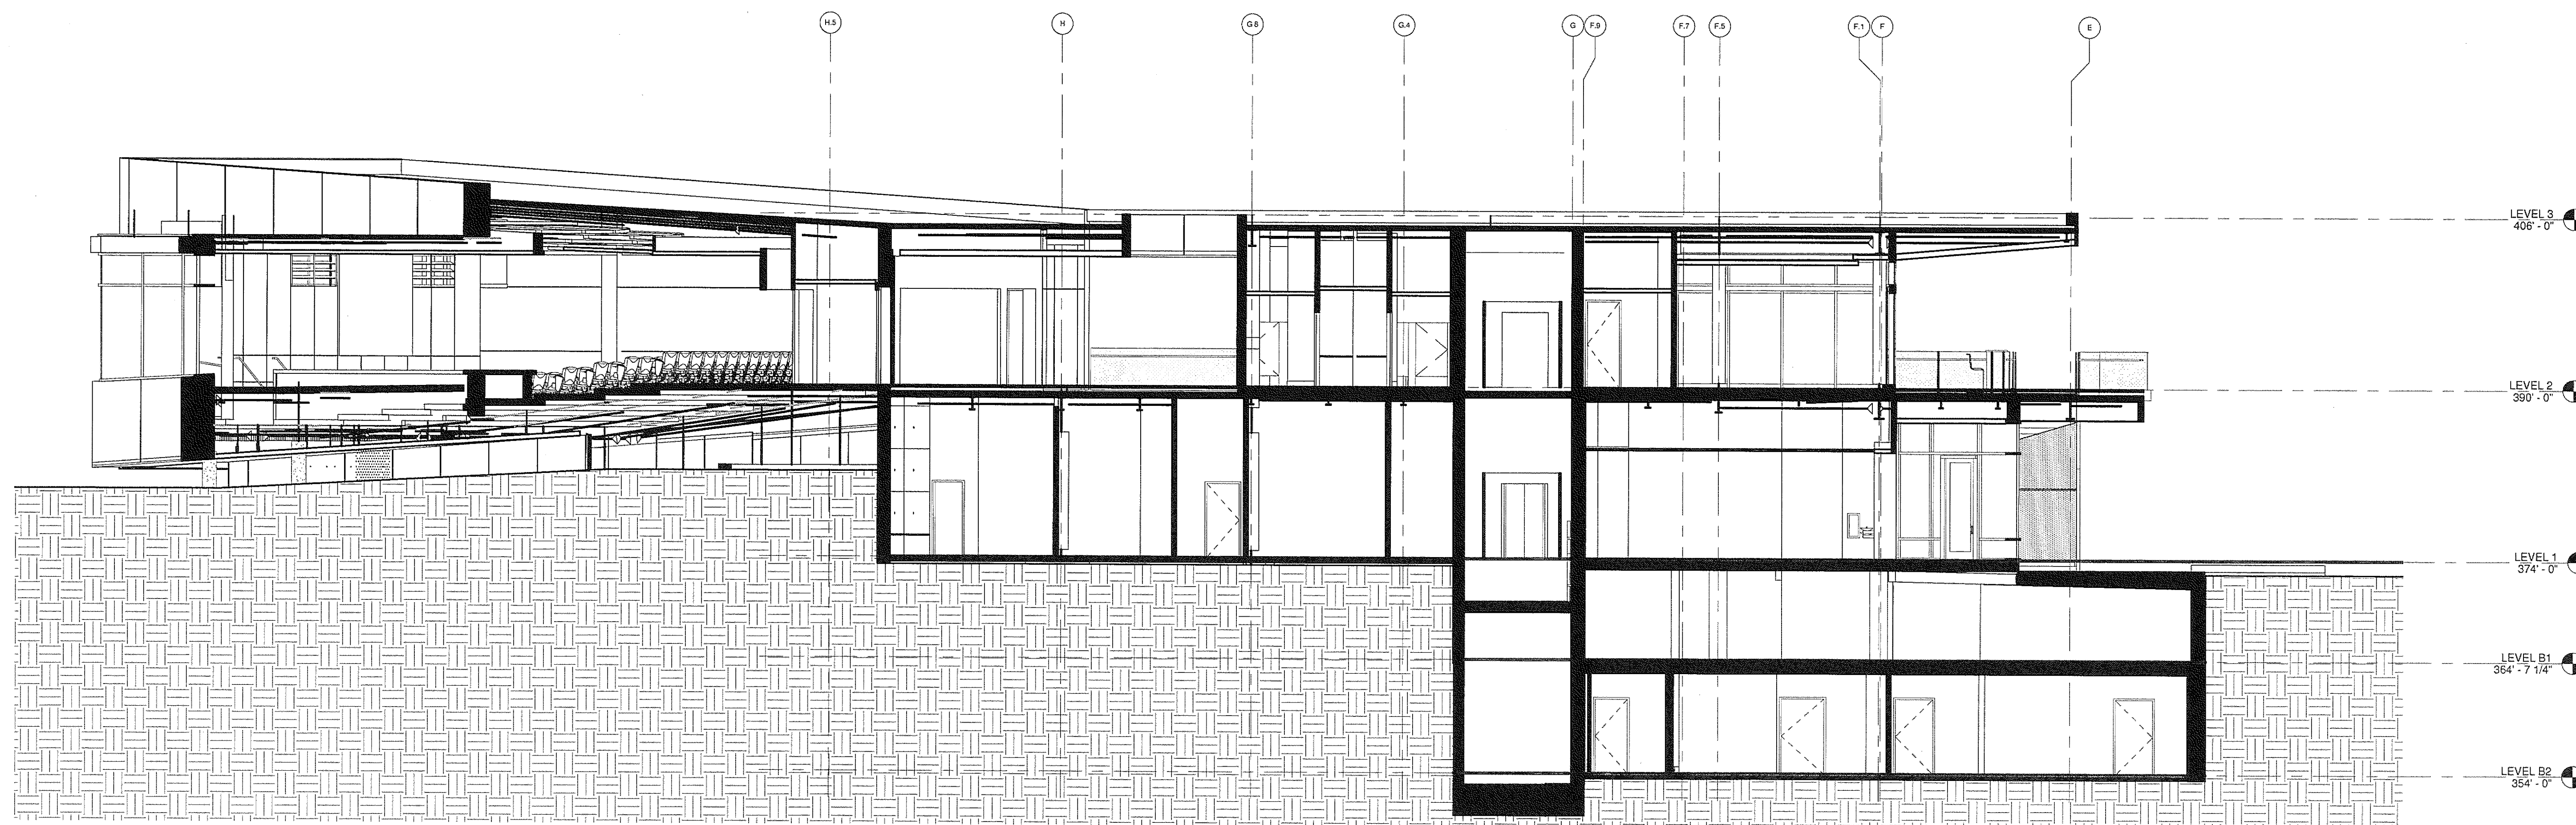

1 BUILDING SECTION
A2110/A6102 1/8" = 1'-0"

U.C.S.D.	
PRELIMINARY DRAWINGS	☐
PROGRESS DRAWINGS	☐
REVIEW DRAWINGS	☐
CONSTRUCTION DRAWINGS	☒

APPROVED FOR FIRE AND PANIC ONLY
01-28-10
STATE FIRE MARSHAL
CONSTRUCTION SERVICES

COPYRIGHT © FENTRESS ARCHITECTS

ISSUED FOR DATE
BID PK #1 100 CD 10.06.08
50% PROGRESS 10.24.08
BID PK #1 60 CD 12.01.08
BID PK #1 100 CD 02.16.09
BID PK #2 100 CD 03.26.09
100% CD 05.06.09
CDS 01.27.10

SANFORD CONSORTIUM FOR REGENERATIVE MEDICINE

2880 TORREY PINES SCenic DRIVE
LA JOLLA, CALIFORNIA 92037

FENTRESS ARCHITECTS
4400 Torrey Pines Drive, Suite 100
La Jolla, CA 92037
760.520.0888
www.fentressarchitects.com

DAVID DAVIS
ARCHITECTS
3400 La Jolla Village Drive, Suite 100
La Jolla, CA 92037

STAMP
Jeffrey W. Olson
No. C-31761
REL. 03/31/11
JWO
STATE OF CALIFORNIA

SHEET NAME
BUILDING SECTIONS

DRAWN BY: Author
PROJECT # 200725.000
SHEET NUMBER

A6102