




CONSULTANT

LeMay/Phelps Consortium, LLC
1000 La Jolla Village Drive, Suite 200
La Jolla, CA 92037
(619) 451-1000

FENTRESS ARCHITECTS
401 Broadway, Suite 200
San Diego, CA 92101
(619) 591-1000

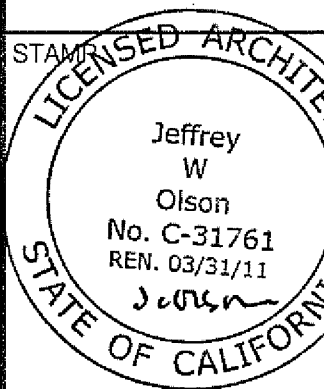


SHEET NAME
STAIR 5 SECTIONS

DRAWN BY: Author
PROJECT #: 200725.000
SHEET NUMBER


A6301

ISSUED FOR	DATE
BID PK #1 100 CD	10.08.08
50% PROGRESS	10.24.08
BID PK #1 80 CD	12.31.08
BID PK #1 100 CD	02.16.09
BID PK #2 100 CD	03.26.09
100% CD	05.08.09
ACIA REVIEW	08.26.09
CD-3	01.07.10

APPROVED
FIRE AND PANIC ONLY
04 - 15 - 2010
FENTRESS ARCHITECTS

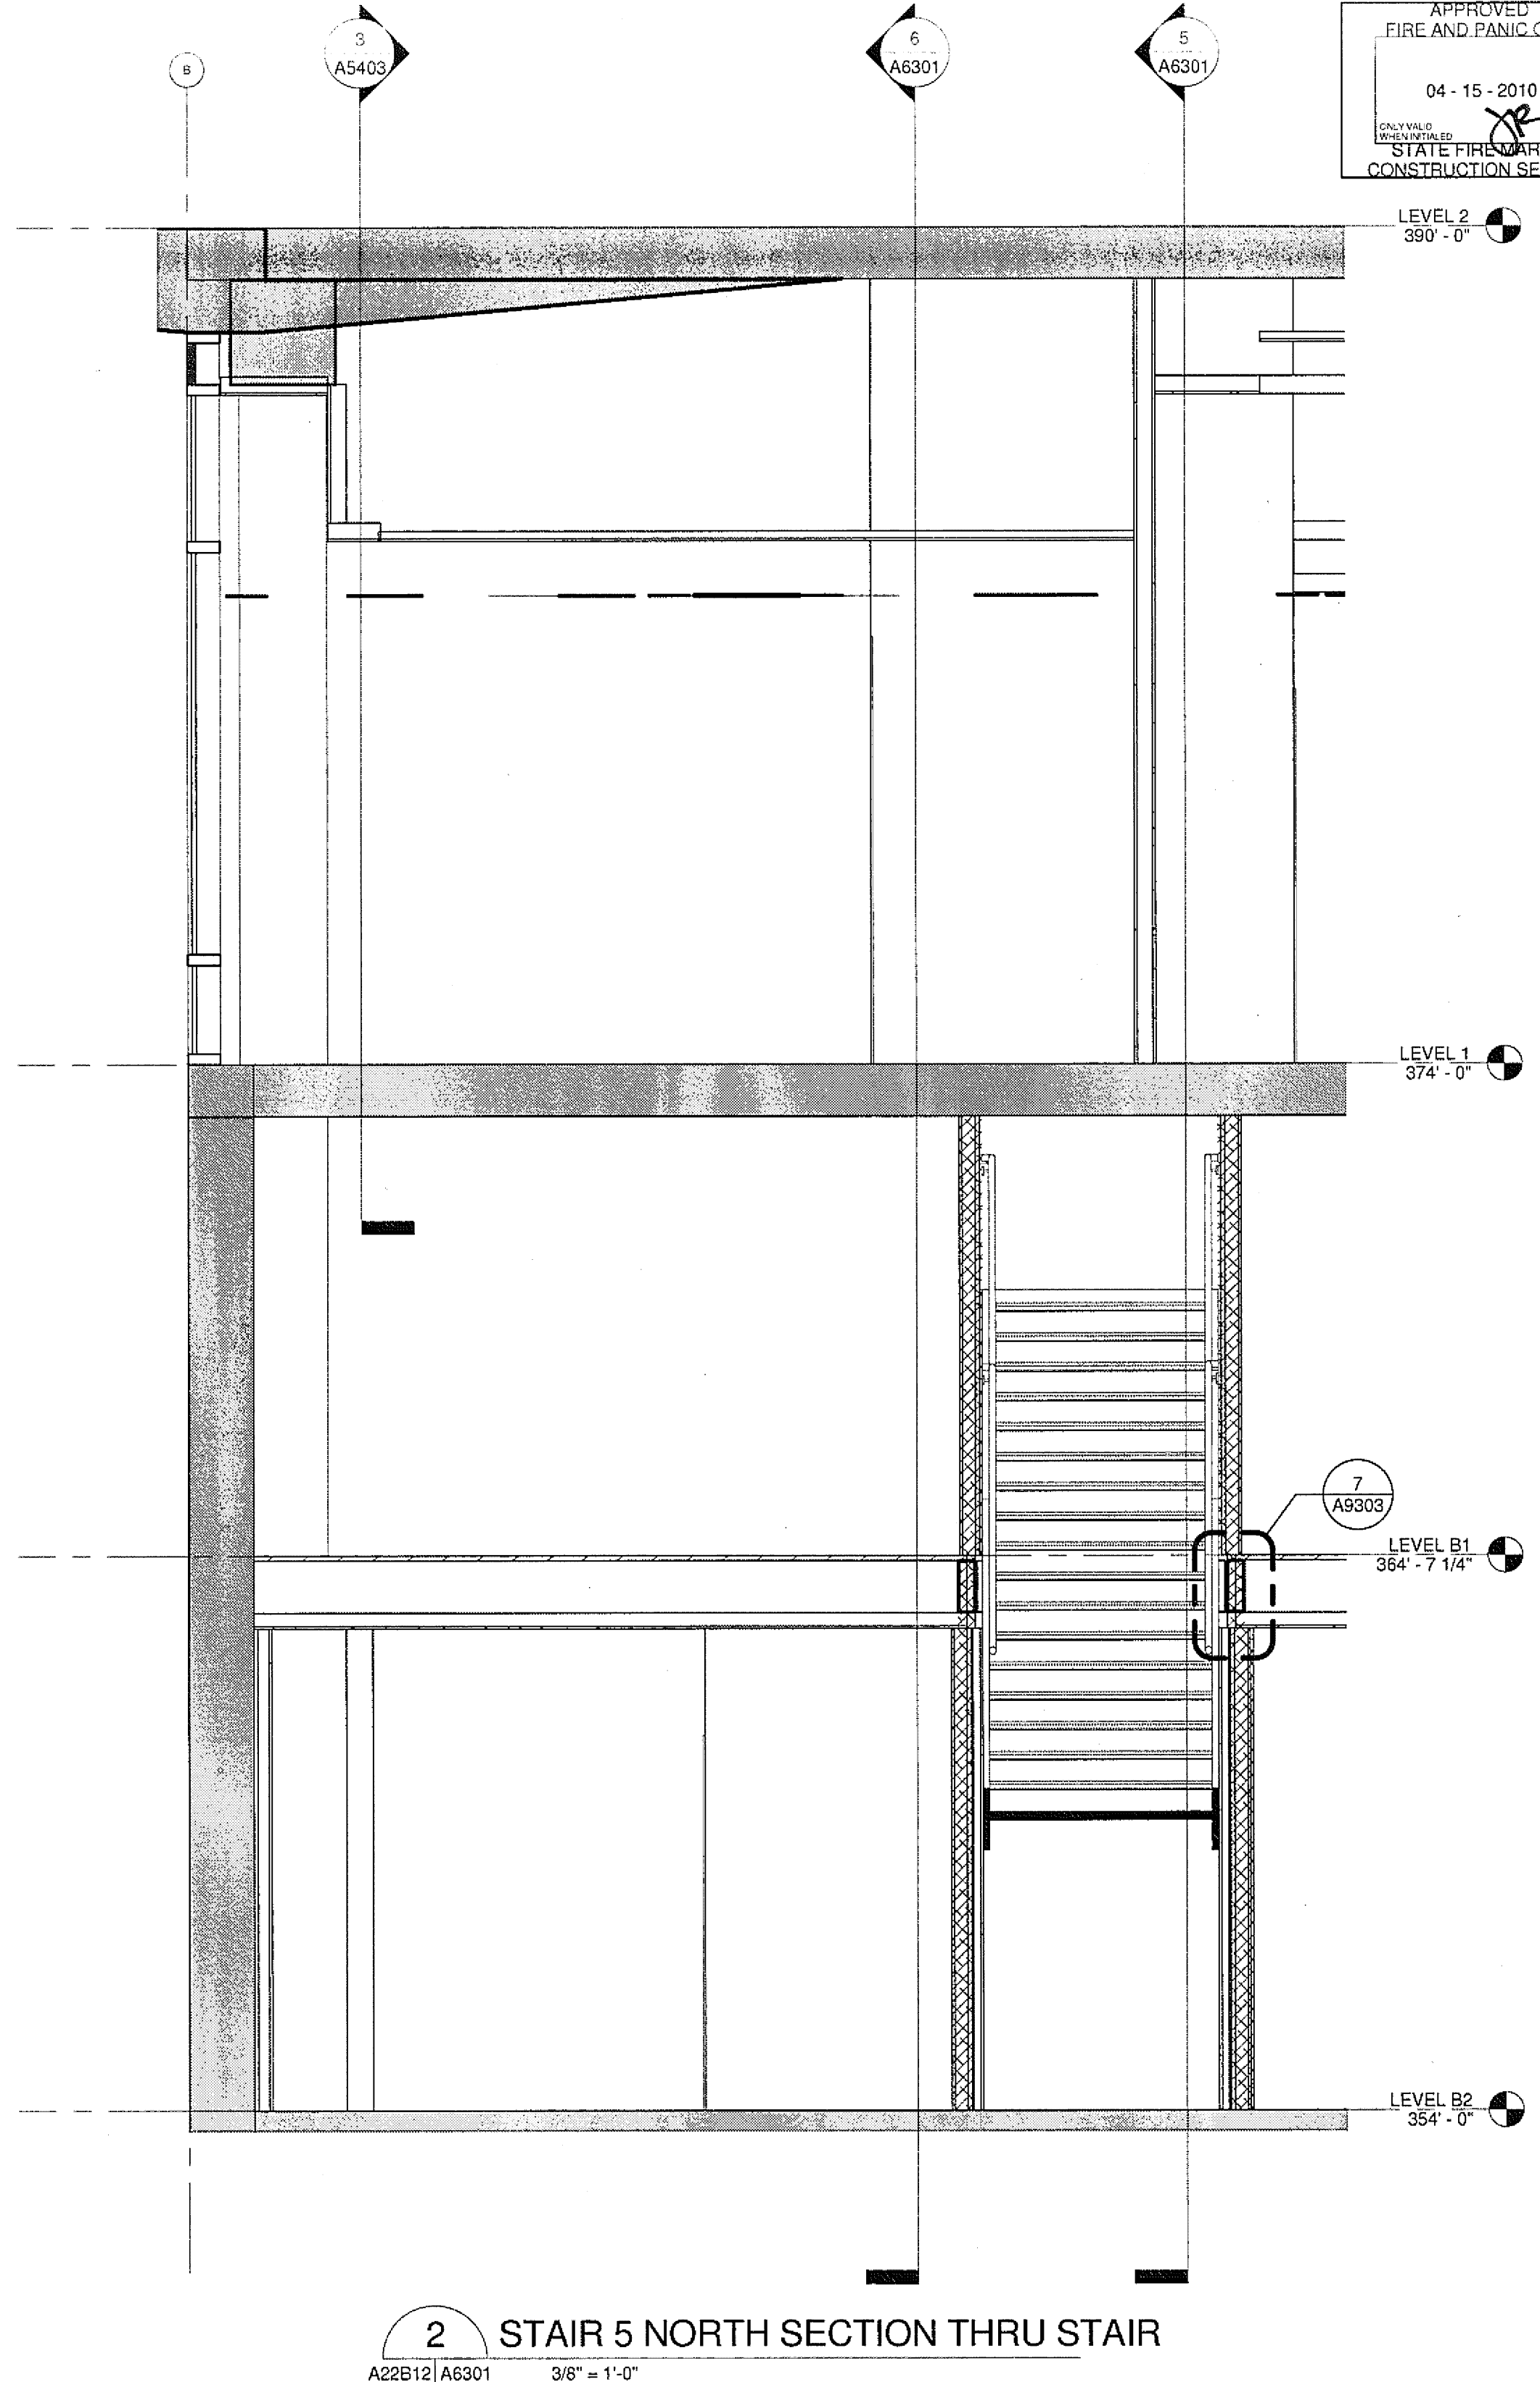

2 STAIR 5 NORTH SECTION THRU STAIR
A22B12/A6301 3/8" = 1'-0"

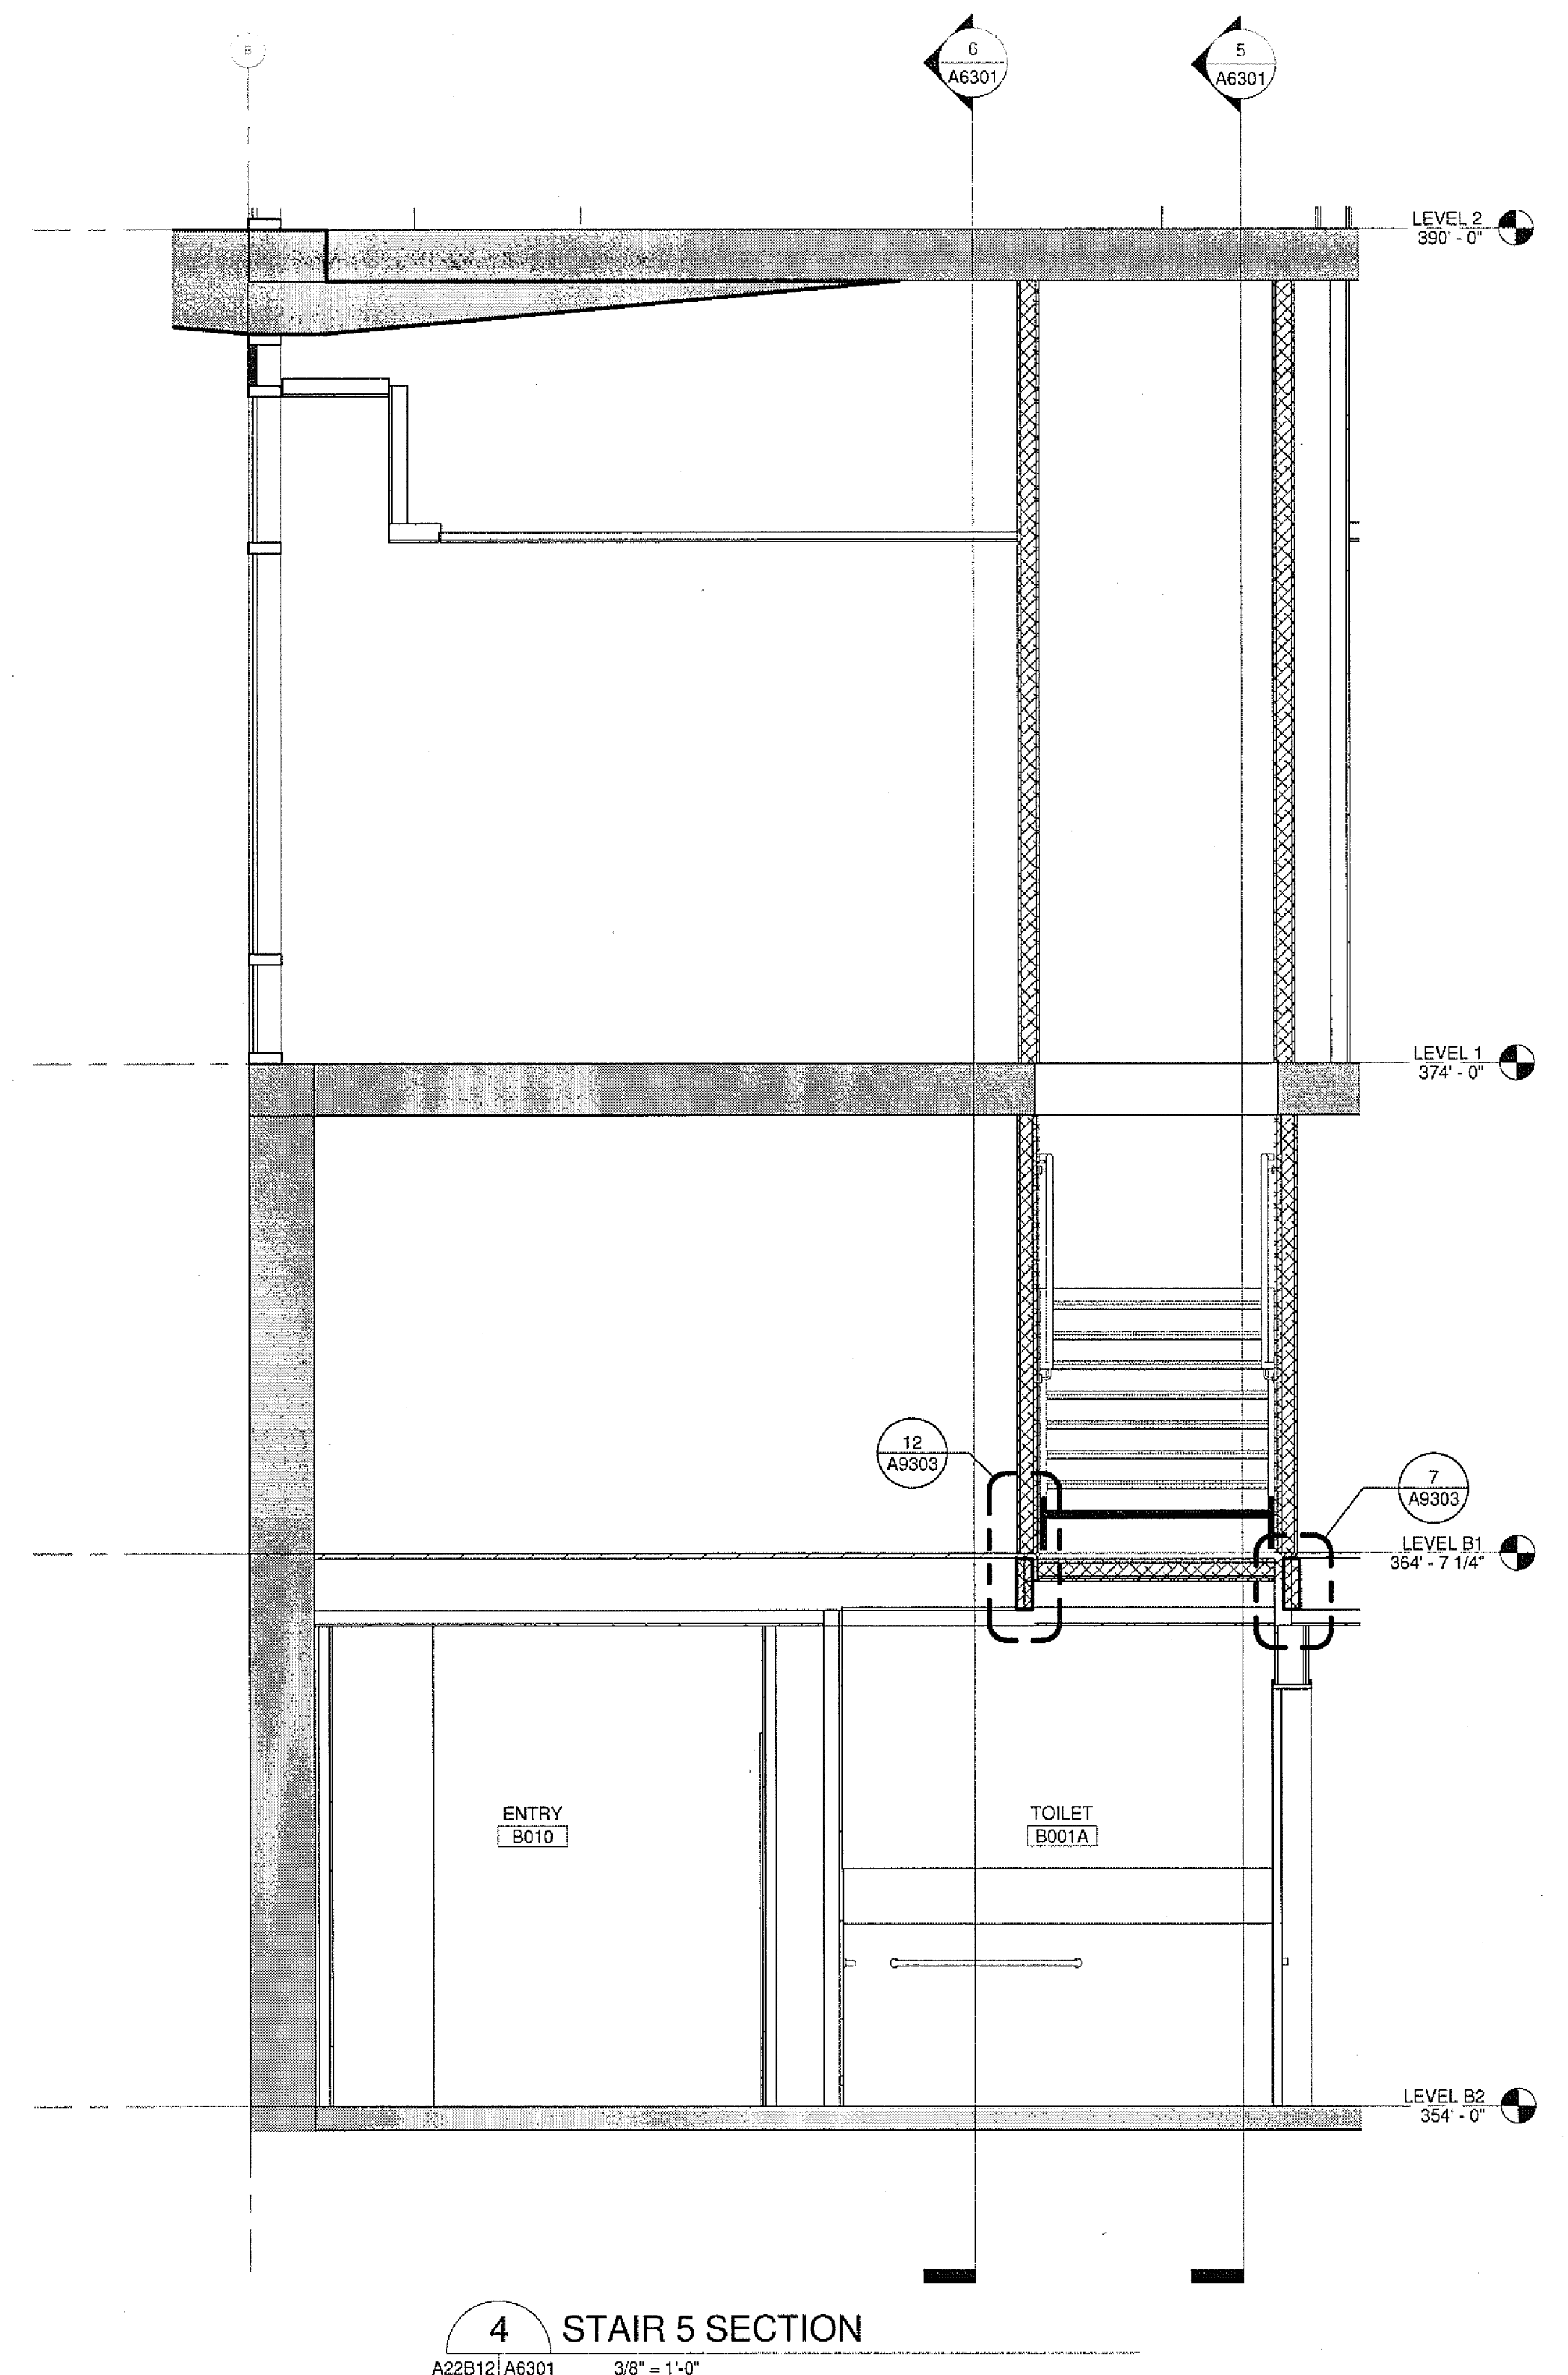

4 STAIR 5 SOUTH SECTION
A22B12/A6301 3/8" = 1'-0"

