




4/16/2010 2:13:36 PM
C:\FA-Phase Projects\200725 SCIM_A6303.dwg

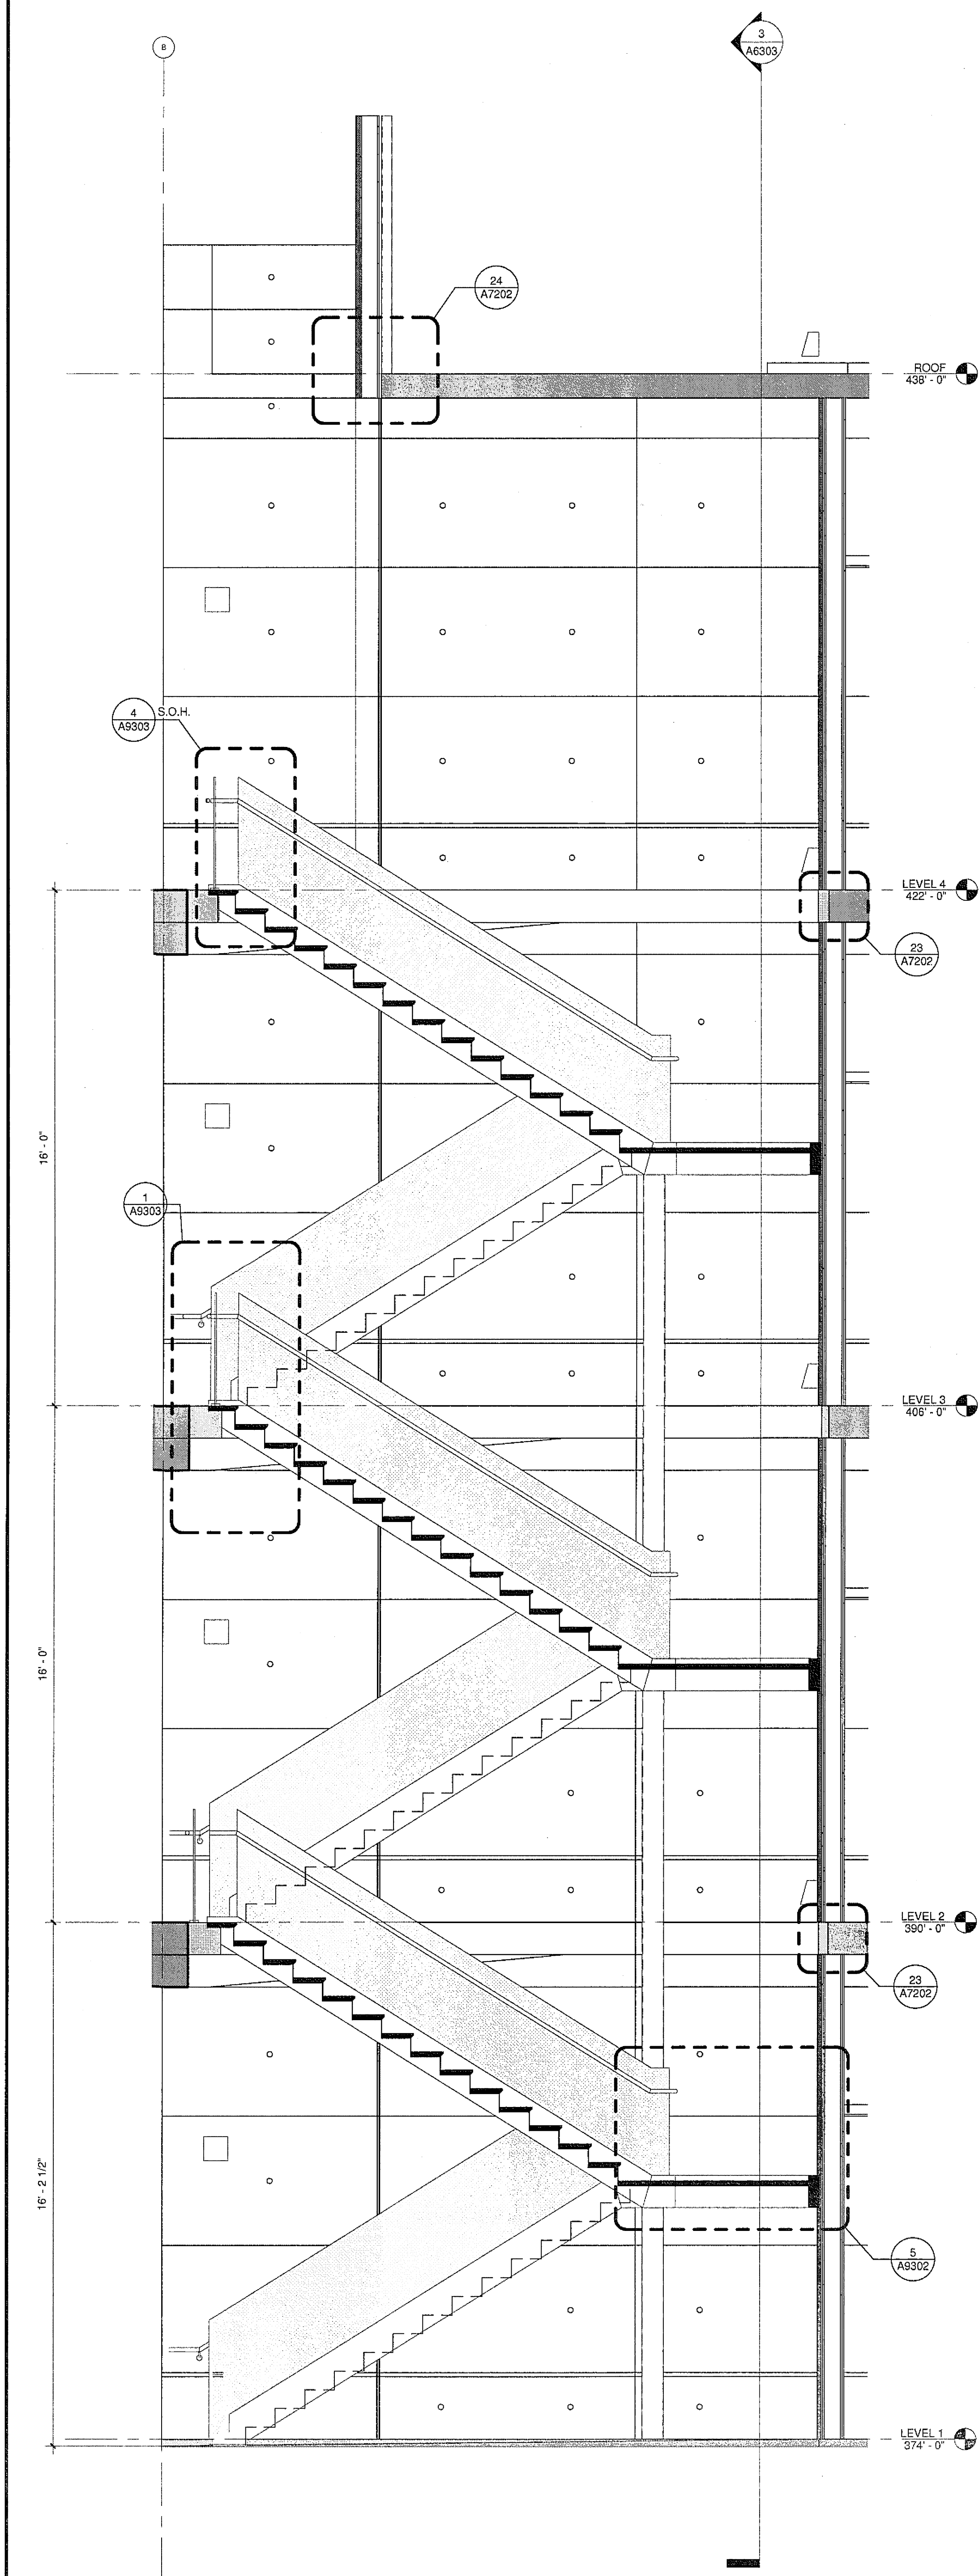


4 STAIR 4 NORTH SECTION
A212 | A6303 3/8" = 1'-0"

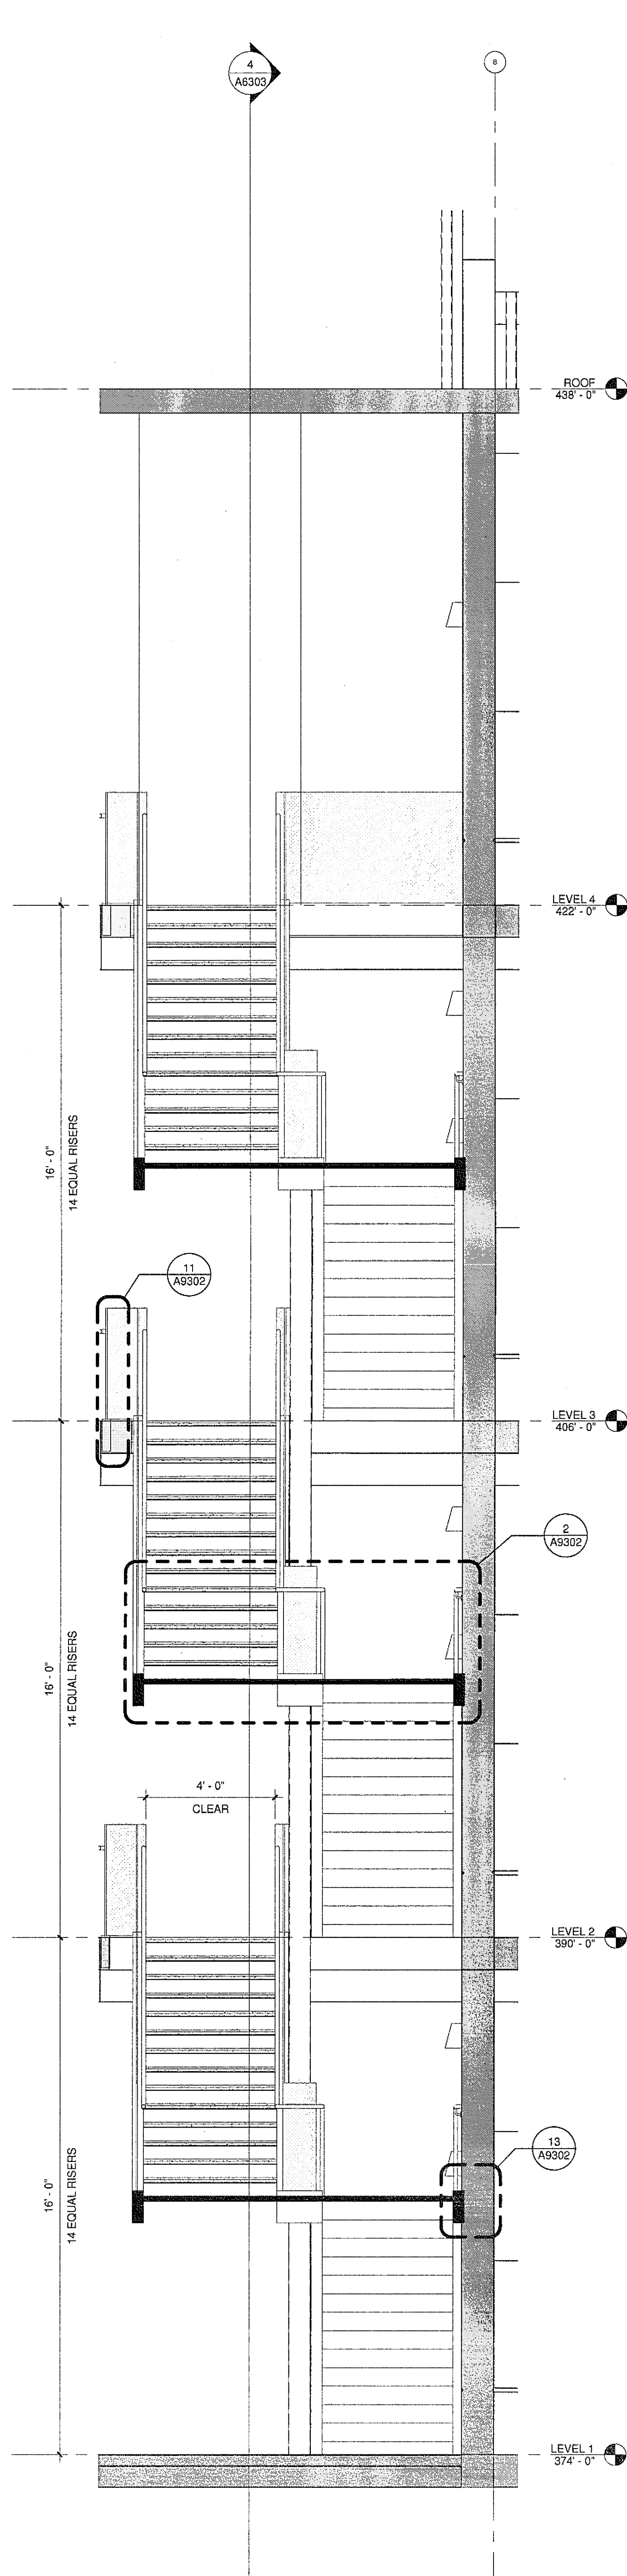

3 STAIR 4 WEST SECTION
A212 | A6303 3/8" = 1'-0"

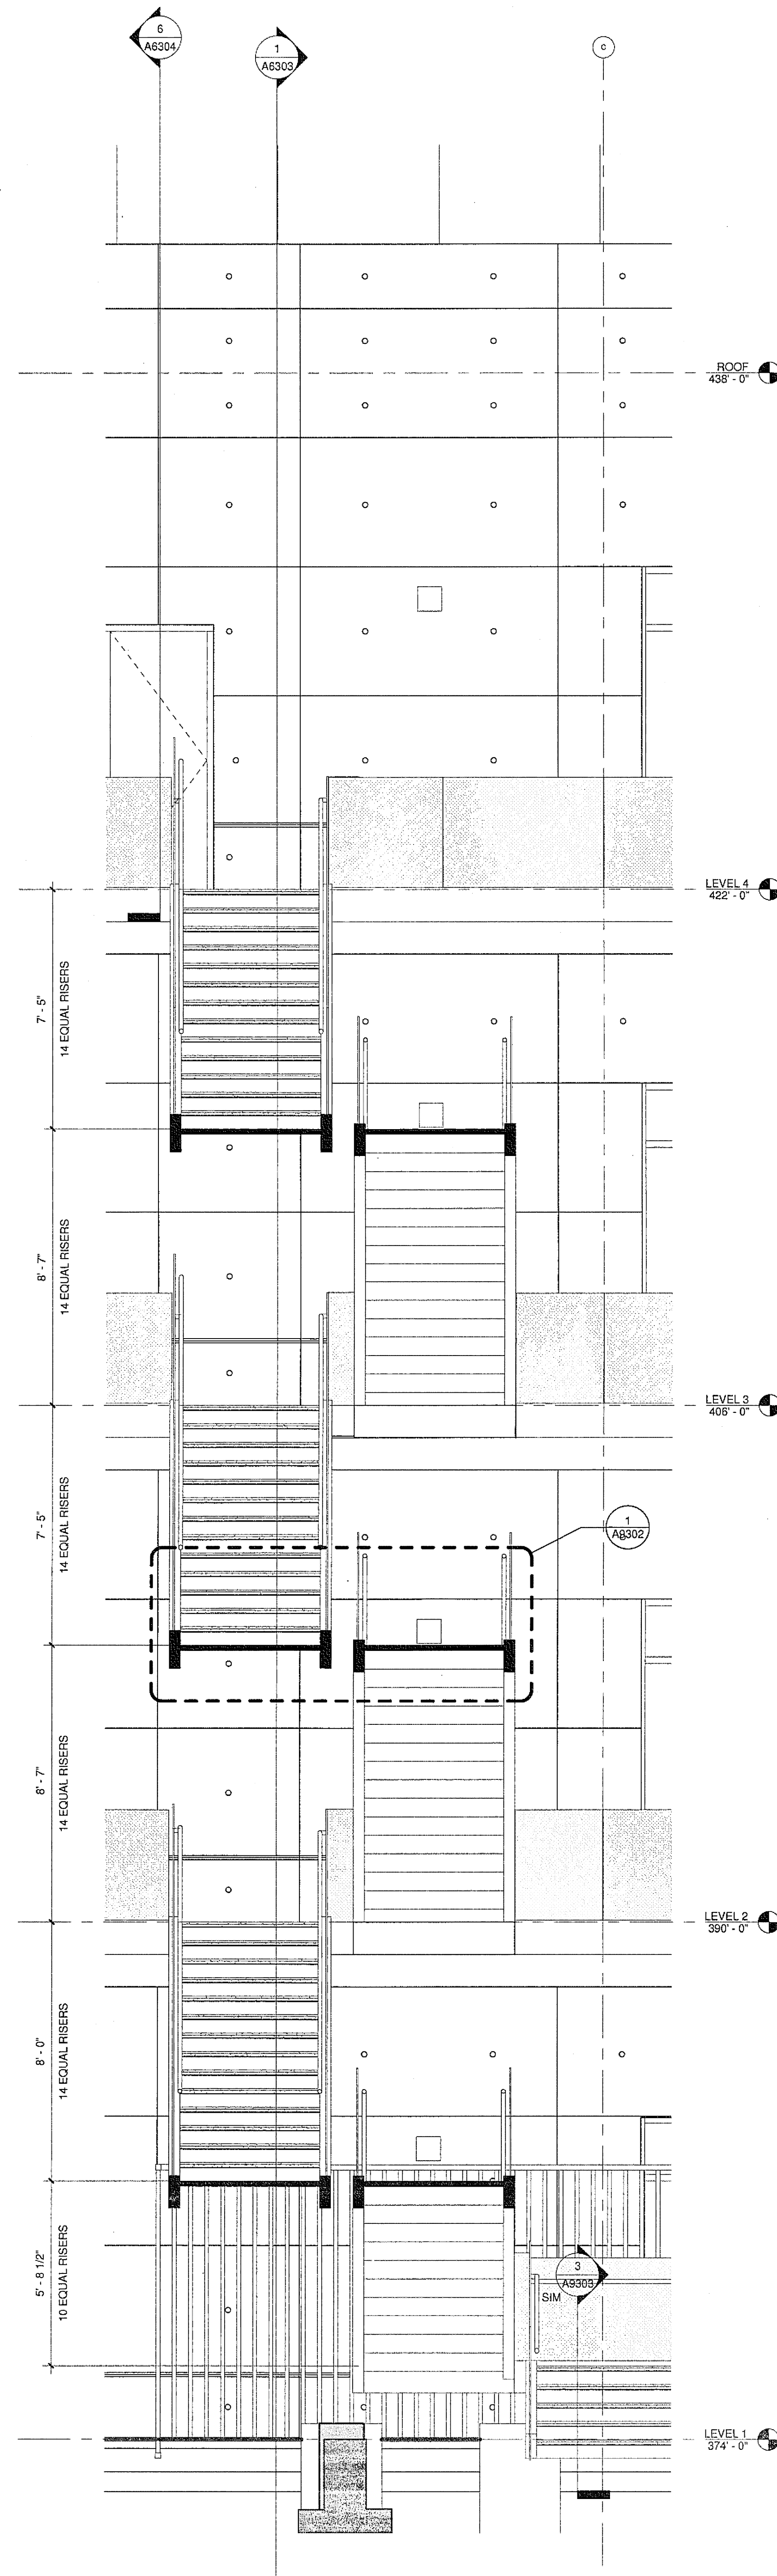

2 STAIR 1 SOUTH SECTION
A212 | A6303 3/8" = 1'-0"

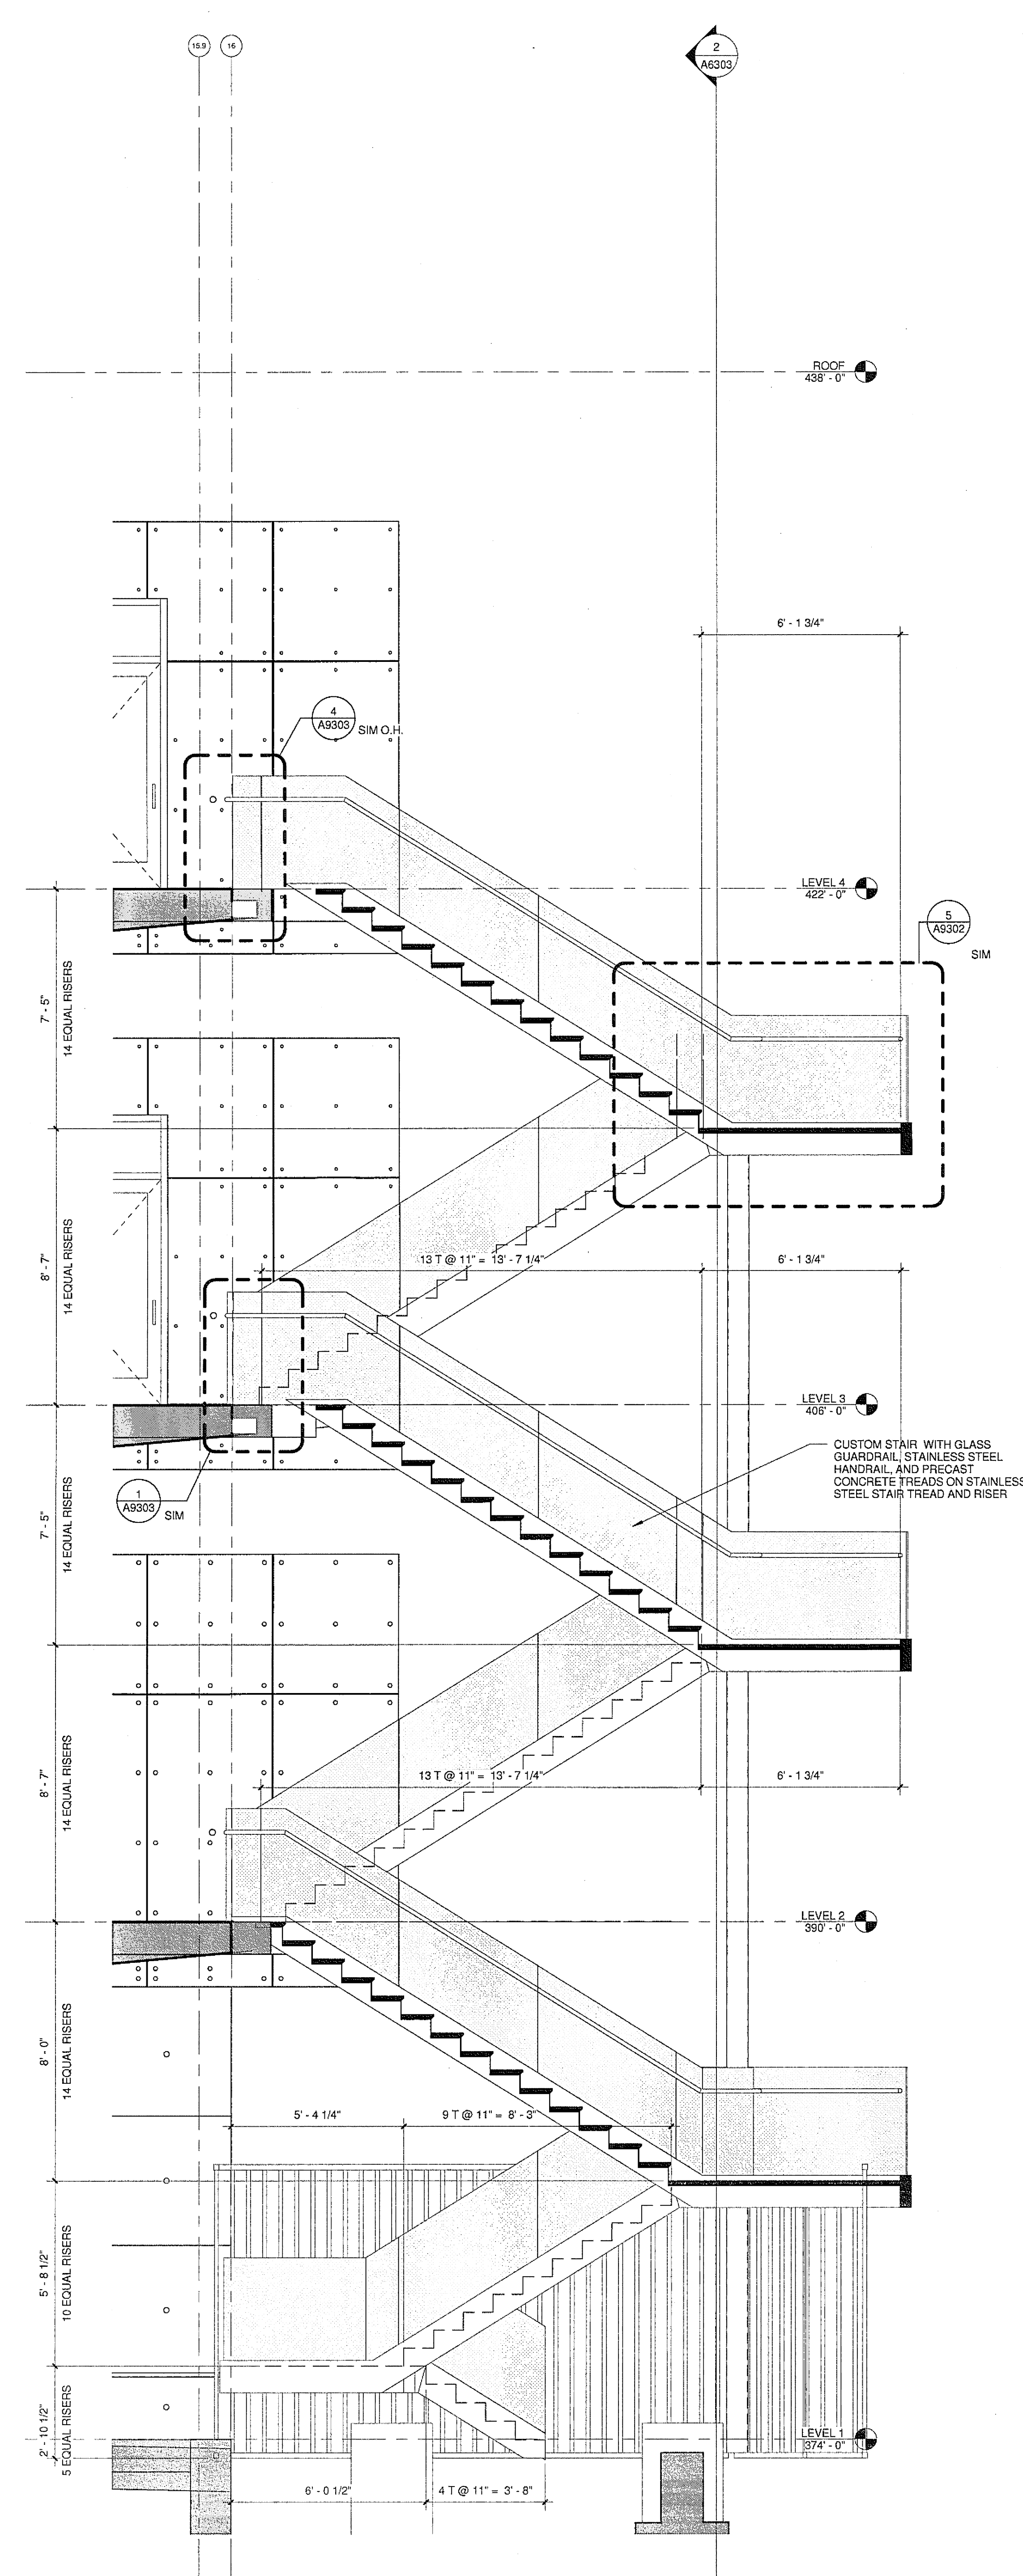

1 STAIR 1 WEST SECTION
A212 | A6303 3/8" = 1'-0"

U.C.S.D.	
PRELIMINARY DRAWINGS	☐
PROGRESS DRAWINGS	☐
REVIEW DRAWINGS	☐
CONSTRUCTION DRAWINGS	☒

DATE: 4/16/10

APPROVED
FENTRESS ARCHITECTS
04-15-2010
STATE PROJECT
CONSTRUCTION SERVICES

ISSUED FOR	DATE
BID PK #1 100 CD	10.03.08
50% PROGRESS	10.24.08
BID PK #1 80 CD	12.01.08
BID PK #1 100 CD	02.16.09
BID PK #2 100 CD	03.26.09
100% CD	05.08.09
ADA REVIEW	08.26.09
CD-3	01.07.10
RFI 0086	02.02.10

SANFORD CONSORTIUM FOR REGENERATIVE MEDICINE

2880 TOPREY PINES SCENIC DRIVE
LA JOLLA, CALIFORNIA 92037



CONSULTANT

Sanford/Phelps Consortium LLC
100 West Broadway, Suite 100, San Diego, CA 92101
619.594.0000

FENTRESS ARCHITECTS
42 Broadway, Suite 200, San Diego, CA 92101
619.594.0000

DAVIS DAVIS
ARCHITECTS
2001 First Avenue, San Diego, CA 92101
619.594.0000

SHEET NAME
STAIR SECTIONS

DRAWN BY: Author

PROJECT #: 200725.000

SHEET NUMBER

A6303