


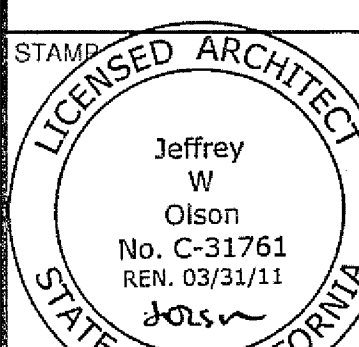

CONSULTANT

Landscape/Phasis Consortium LLC
10000 Torrey Pines Road, Suite 100, La Jolla, CA 92037
(619) 451-0000


FENTRESS ARCHITECTS
401 Broadway, Suite 200, San Francisco, CA 94111
415.774.1000
DAVIS DAVIS ARCHITECTS
2840 Hill Avenue, San Diego, CA 92104



SHEET NAME
ELEVATOR SECTIONS


DRAWN BY: Author
PROJECT #: 200725.000
SHEET NUMBER

A6305

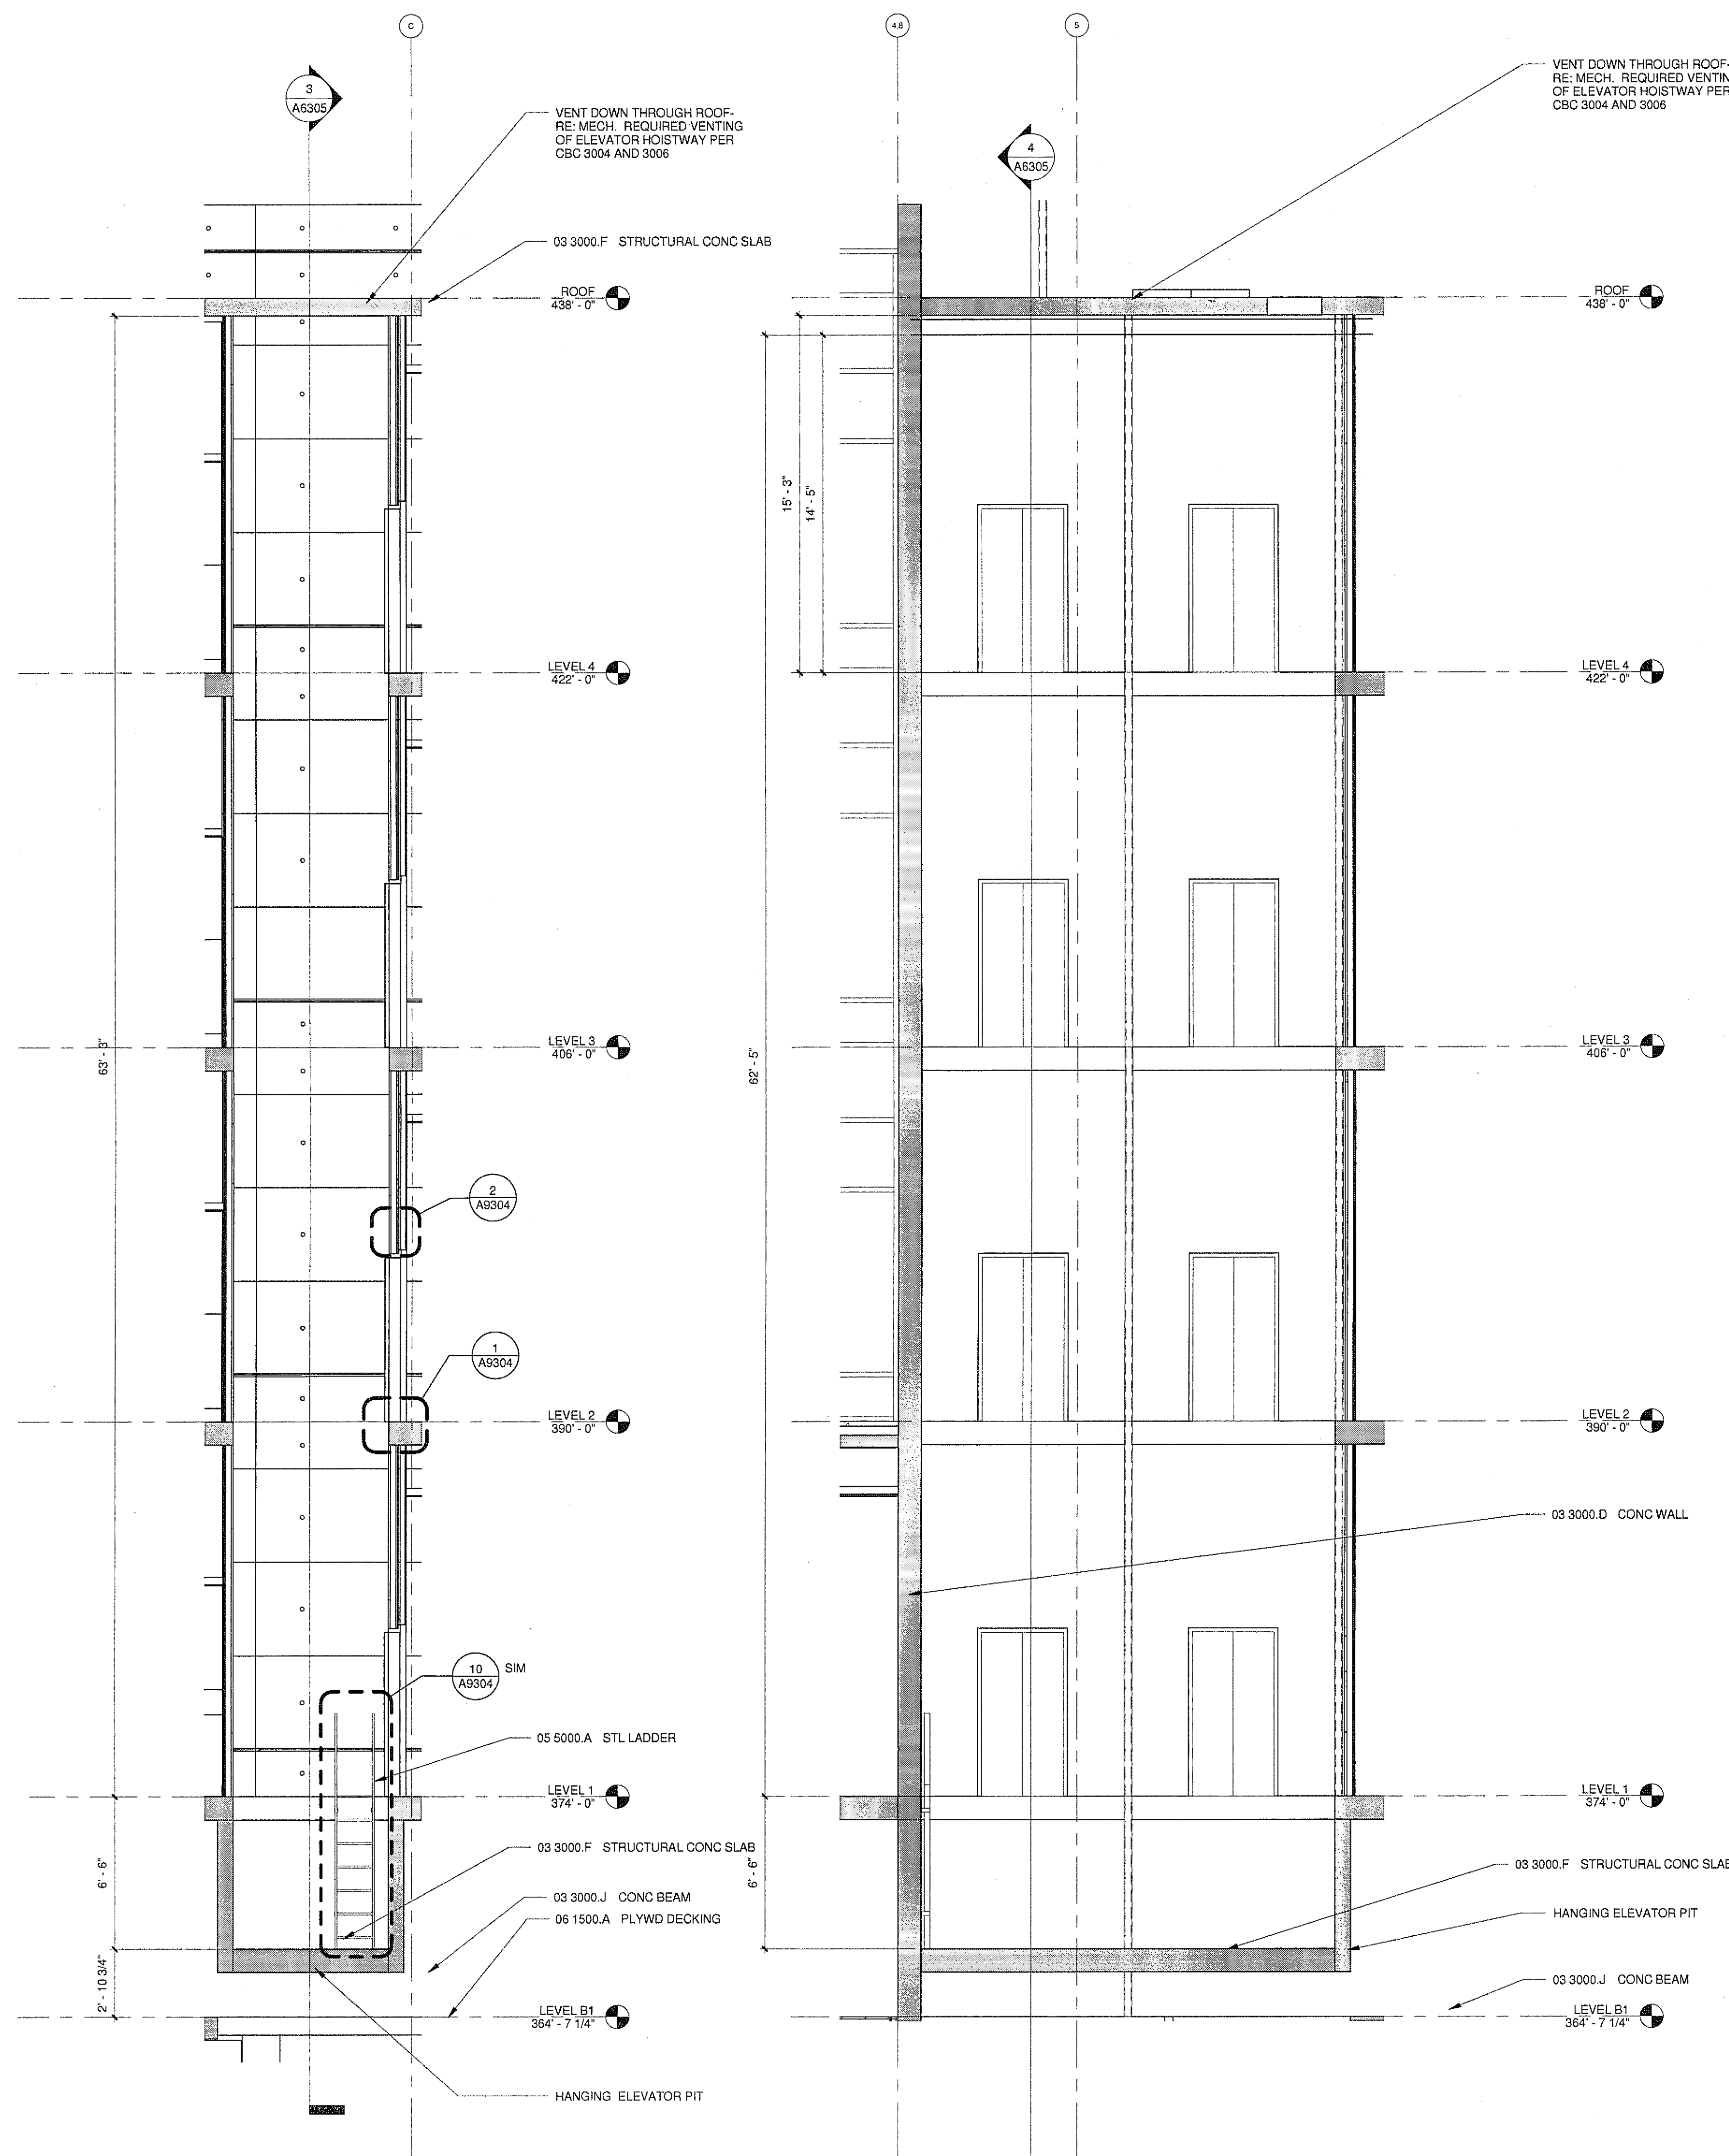

4 ELEV #3 SECTION
A22B12/A6305 1/4" = 1'-0"

3 ELEV #3 & #4 SECTION
A22B12/A6305 1/4" = 1'-0"

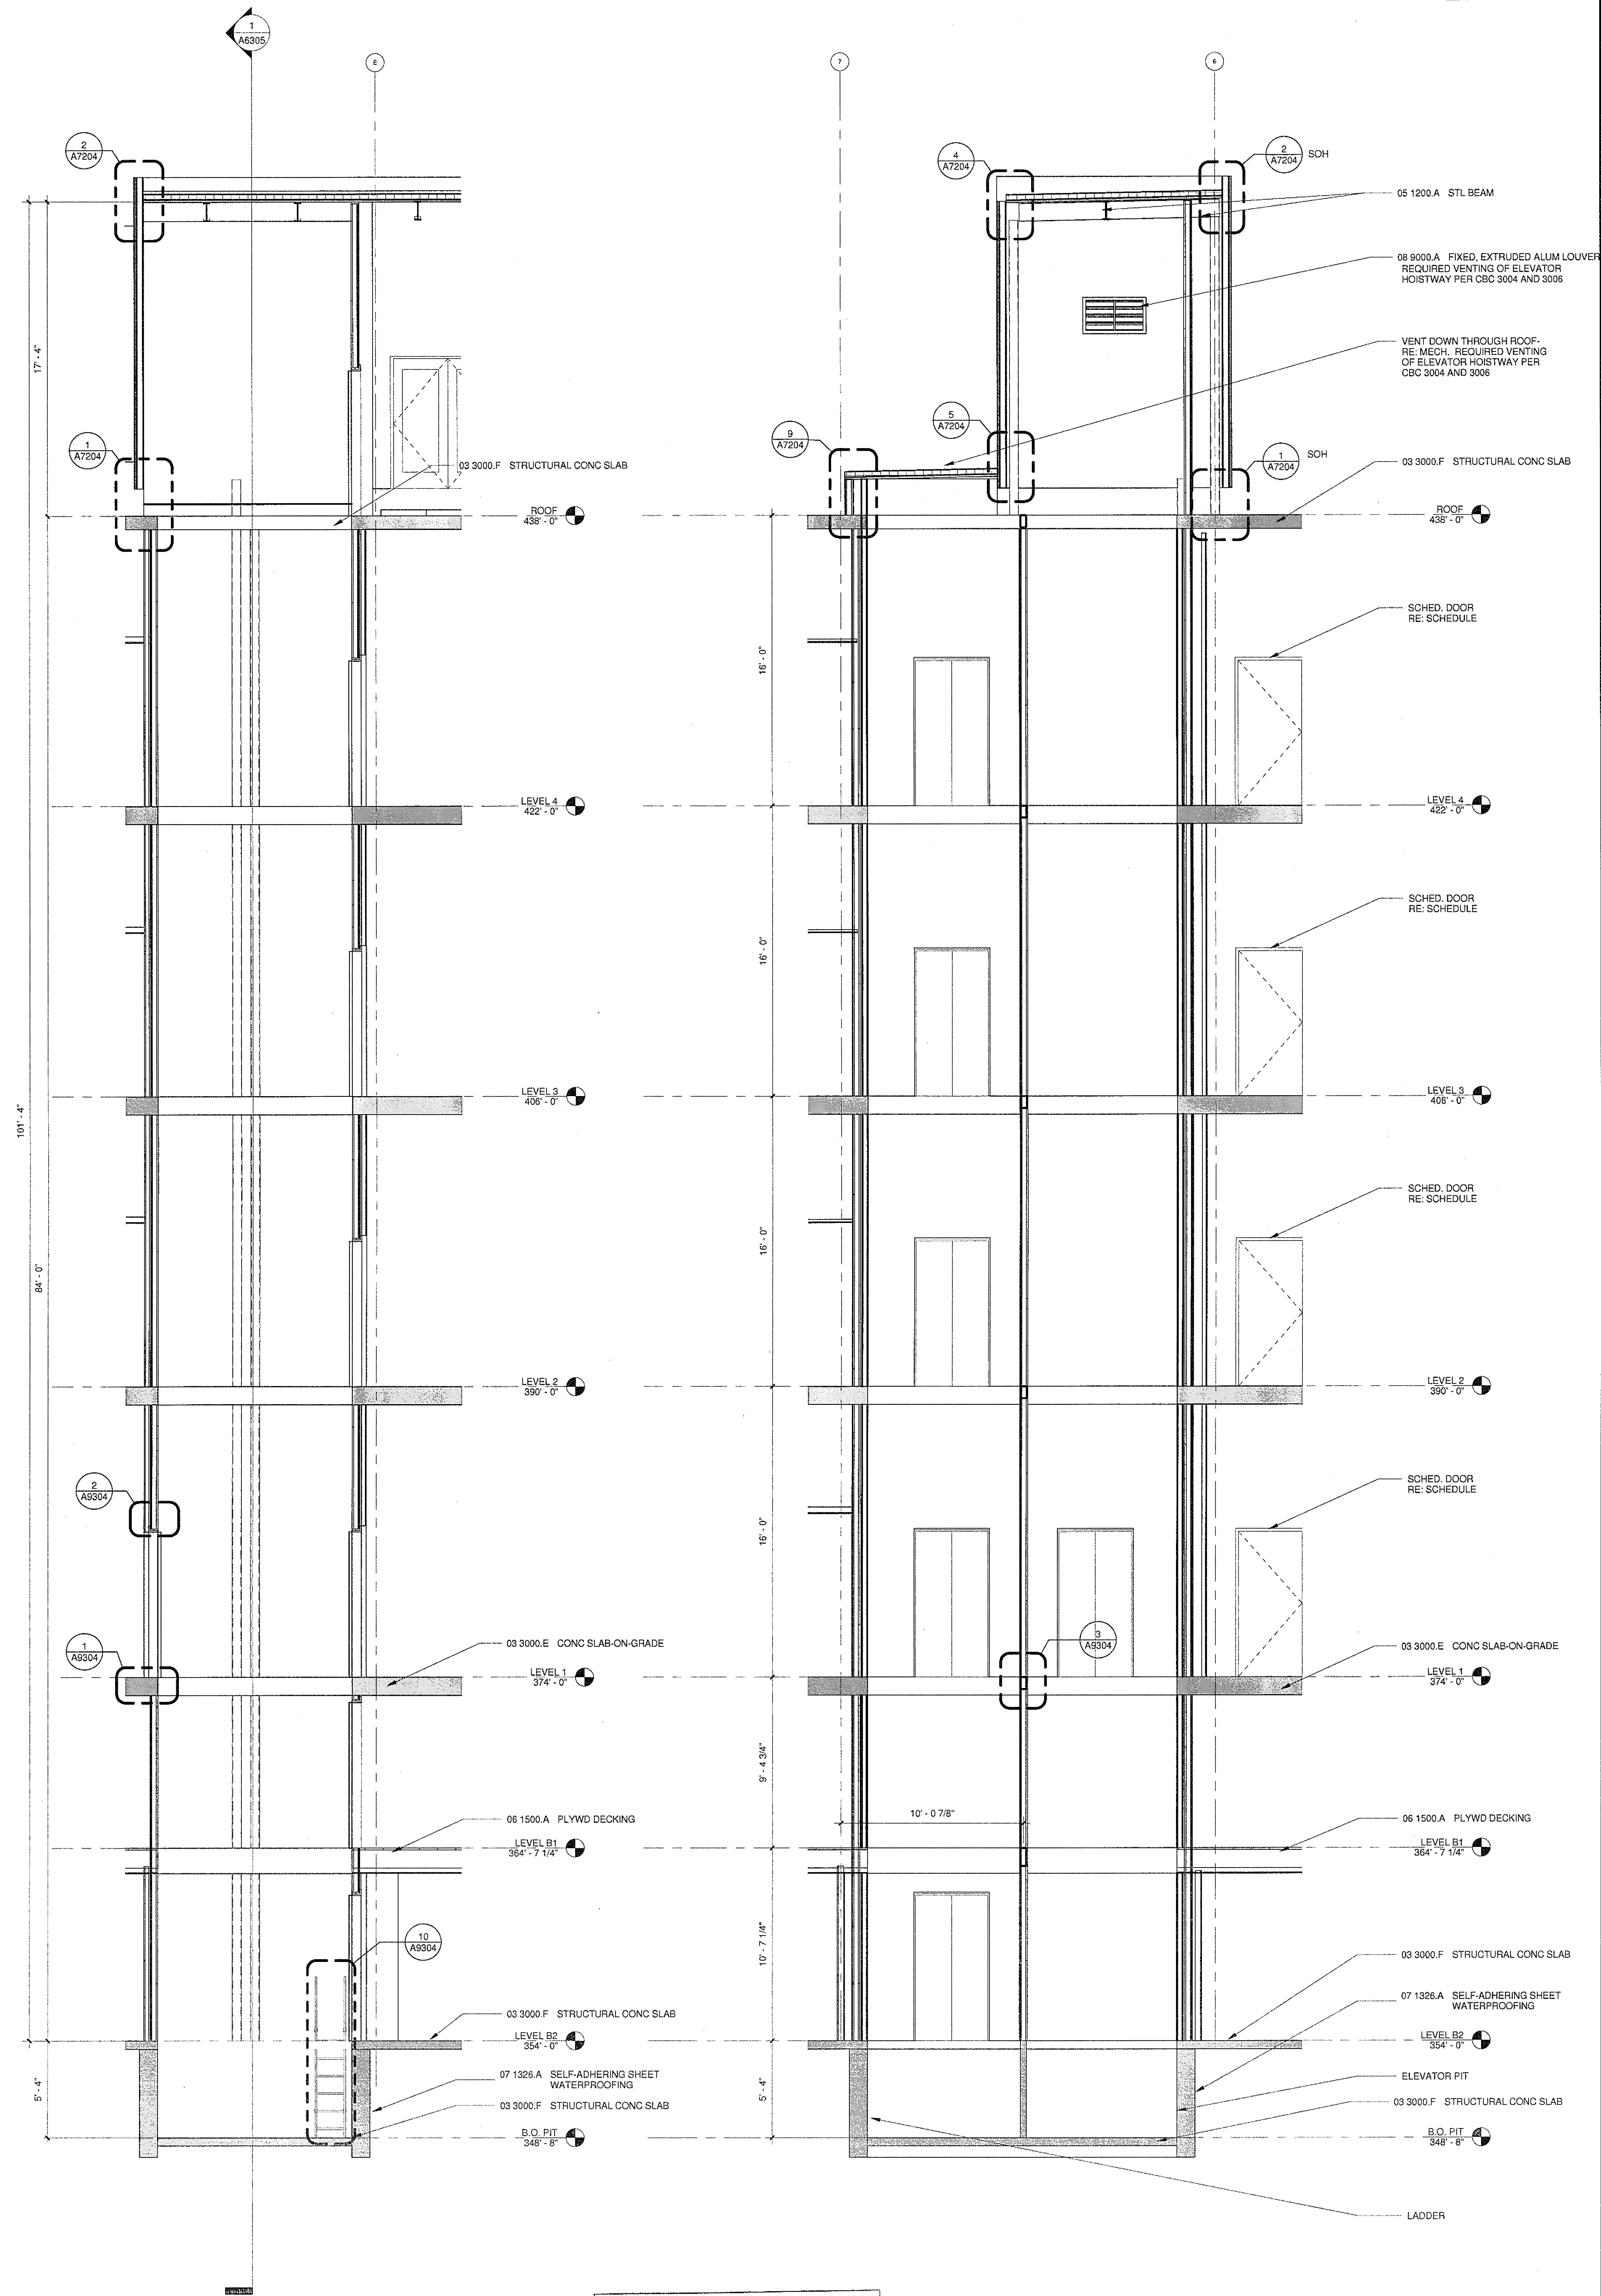

2 ELEV #1 SECTION
A22B12/A6305 1/4" = 1'-0"

1 ELEV #1 & #2 SECTION
A22B12/A6305 1/4" = 1'-0"

U.C.S.D.	
4/12/10	DATE
PRELIMINARY DRAWINGS	☐
PROGRESS DRAWINGS	☐
REVIEW DRAWINGS	☐
CONSTRUCTION DRAWINGS	☒