



ISSUED FOR	DATE
BID PK 42 102 CD	03.28.09
100% CD	06.08.09
ADA REVIEW	08.26.09
CD-4	11.02.10
COB 001	02.28.10
CD-4	04-15-10

SANFORD CONSORTIUM FOR REGENERATIVE MEDICINE
2880 TORREY PINES SCENIC DRIVE
LA JOLLA, CALIFORNIA 92037

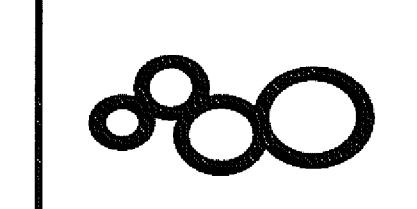


CONSULTANT
Larkford/Phelps Consortium LLC
610 West Broadway, Suite 1400 San Diego, CA 92101
619.592.8222

FENTRESS | ARCHITECTS
401 Broadway, Suite 400
San Francisco, CA 94111
415.774.8888
DAVIS DAVIS
ARCHITECTS
1000 California Street, Suite 1000
San Francisco, CA 94109
415.774.8888

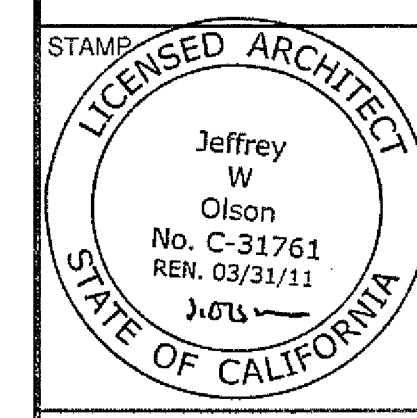

SHEET NAME: INTERIOR ELEVATIONS
DRAWN BY: Author
PROJECT #: 200725.000
SHEET NUMBER
A8211

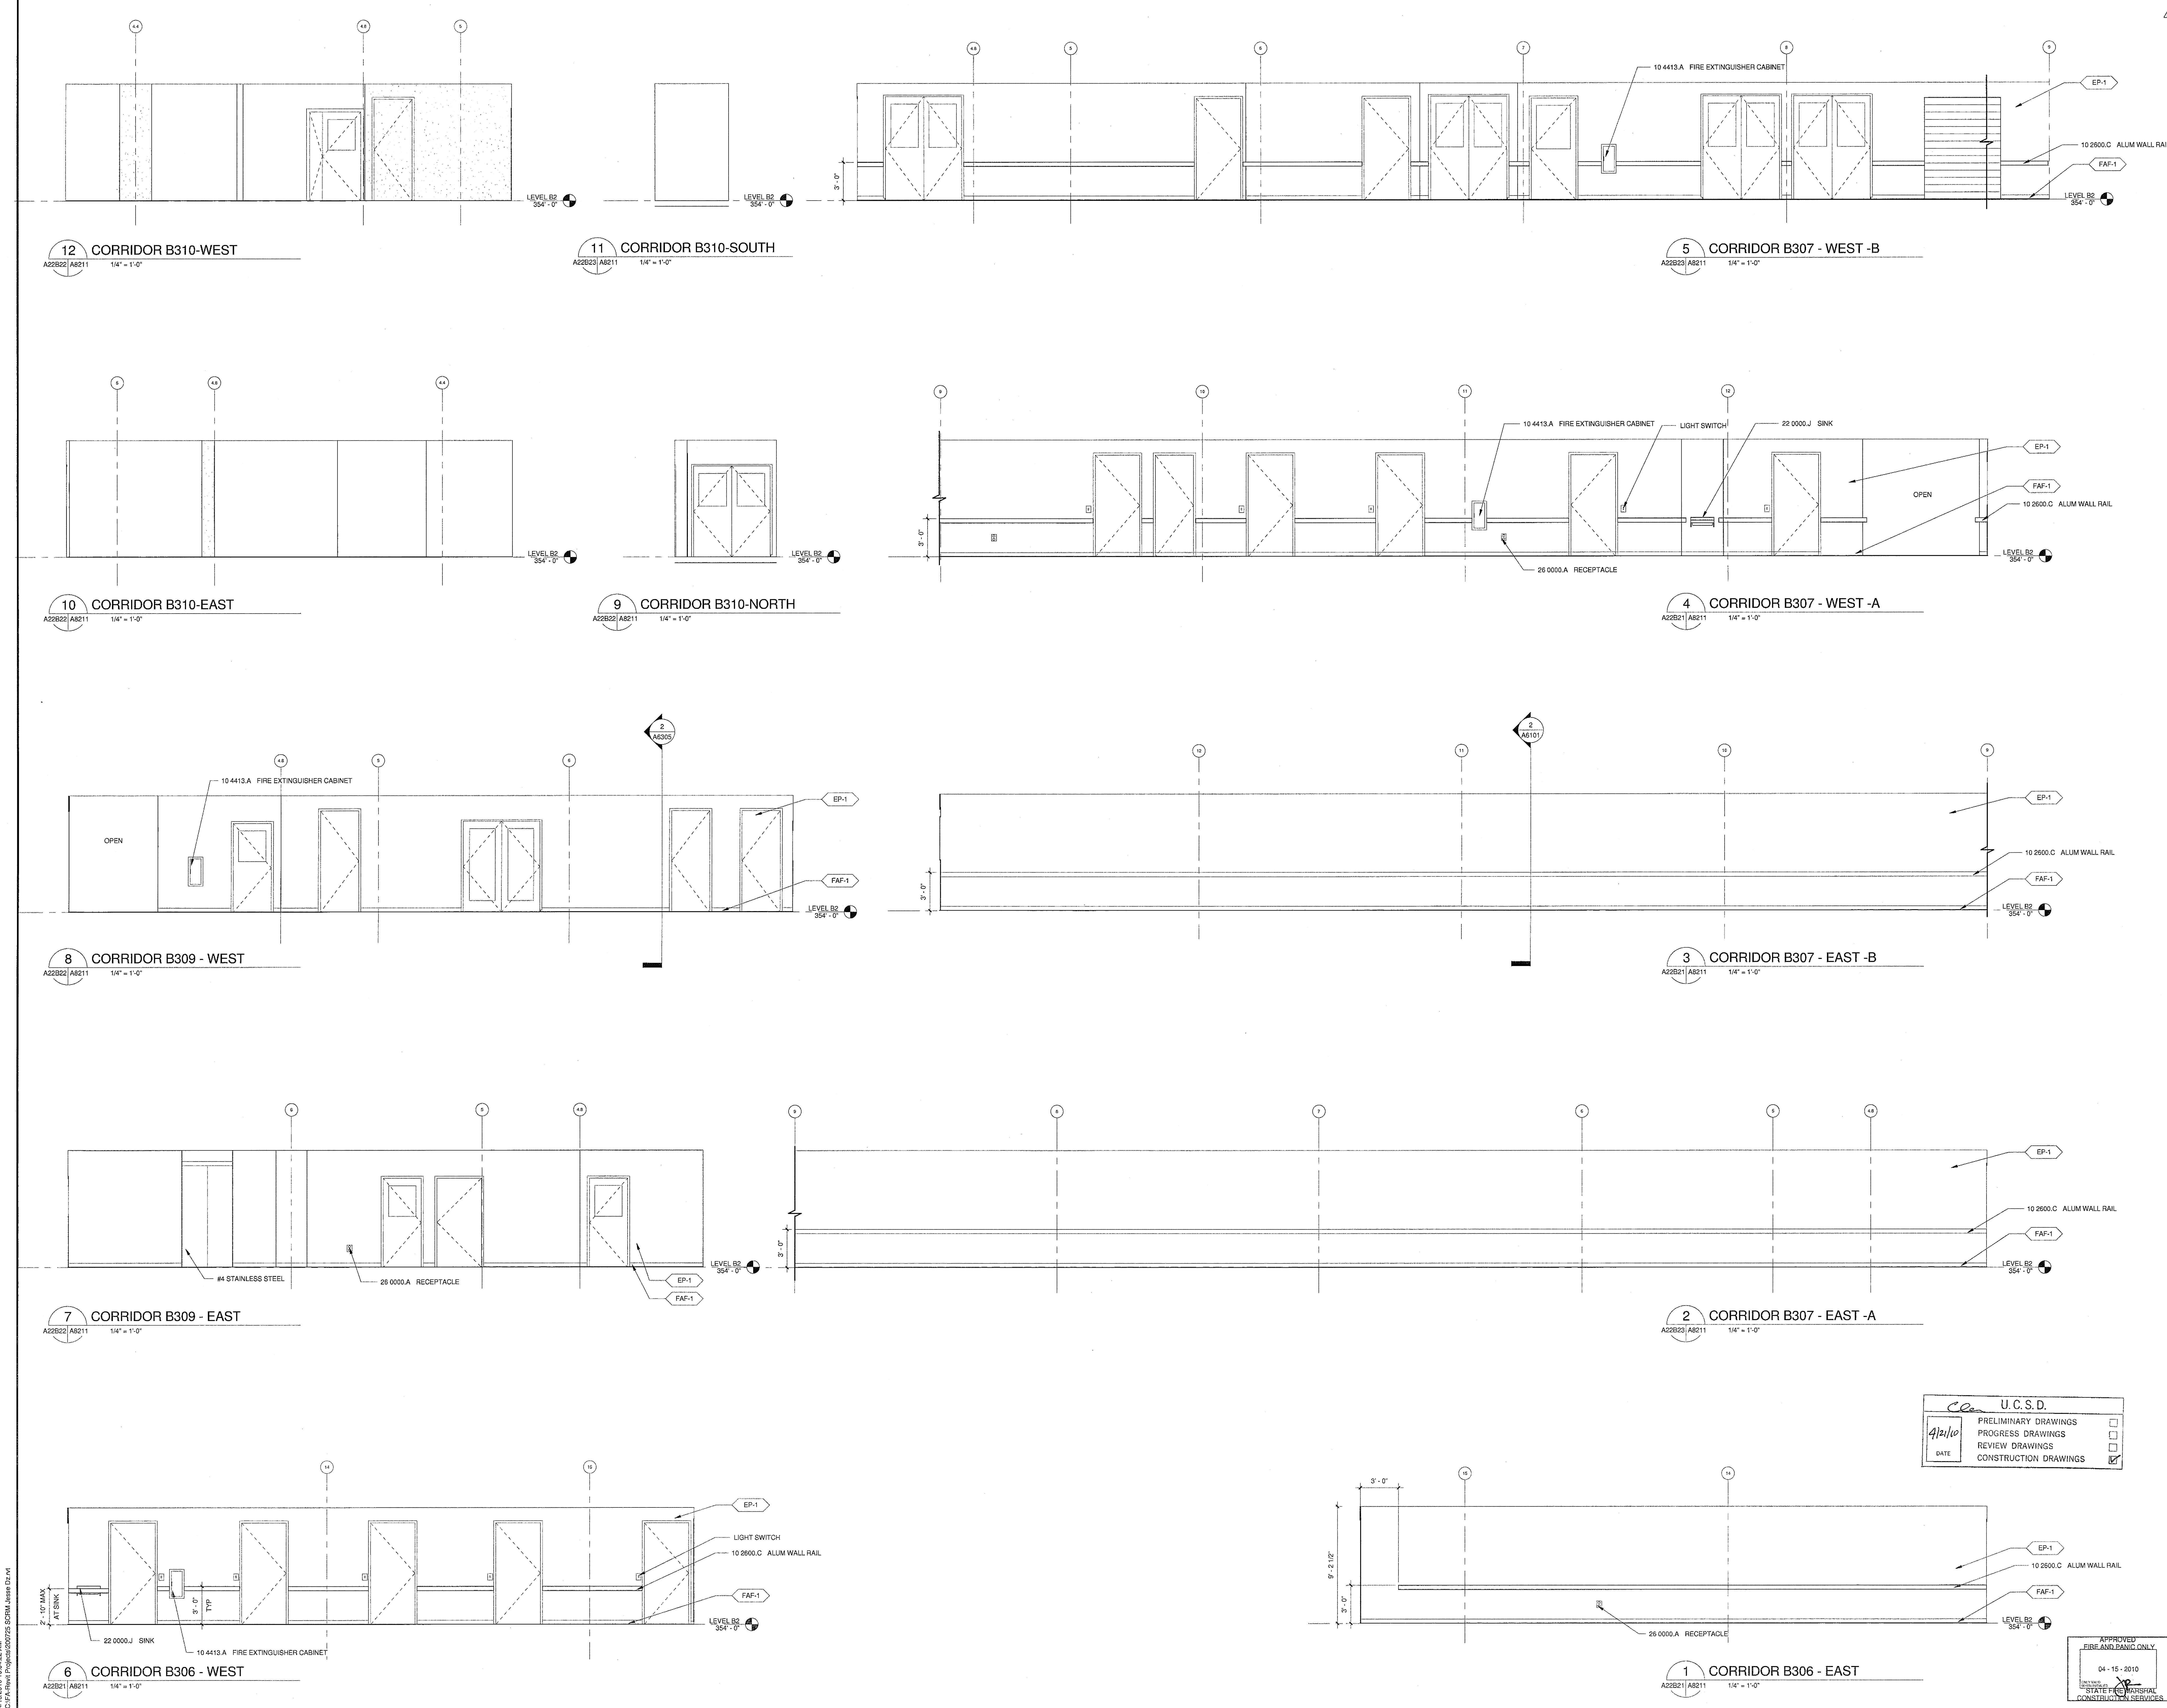

4/15/2010 10:42:22 AM
C:\FA\Draw\Projects\200725_SCRM_Anses_Dr.rvt

Warning: It is a violation of the law for any person, unless acting under the direction of a licensed architect, to alter an item in any way. If an item in this document is altered, the altering architect, if other than the architect of record, shall affix the item his seal and the notation "altered by" follows by his signature and the date of such alteration, and the specific description of the alteration.