


ISSUED FOR	DATE
BID PK #2 100 CD	03.26.09
100% CD	05.08.09
CD-4	01.07.10
CD-4	02.25.10
CD-4	04.15.10

SANFORD CONSORTIUM FOR REGENERATIVE MEDICINE
 2880 TORREY PINES SCENIC DRIVE
 LA JOLLA, CALIFORNIA 92037

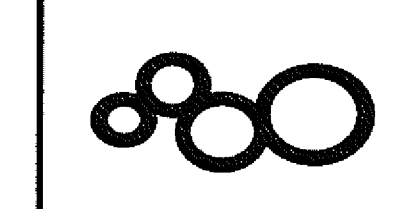


CONSULTANT

Larkford/Phelps Consortium, LLC
 2880 Torrey Pines Scenic Drive, Suite 100
 La Jolla, CA 92037
 619.795.0000


FENTRESS ARCHITECTS
 4215 Broadway, Suite 200, San Diego, CA 92121
 619.594.8800
 DAVIS ARCHITECTS
 1000 La Jolla Village Drive, Suite 200, San Diego, CA 92037
 619.594.8800

STAMP
 LICENSED ARCHITECT
 Jeffrey W. Olson
 No. C-31761
 Exp. 03/31/11
 STATE OF CALIFORNIA


SHEET NAME
 INTERIOR ELEVATIONS
 DRAWN BY: Author
 PROJECT #: 200705.900
 SHEET NUMBER
A8213

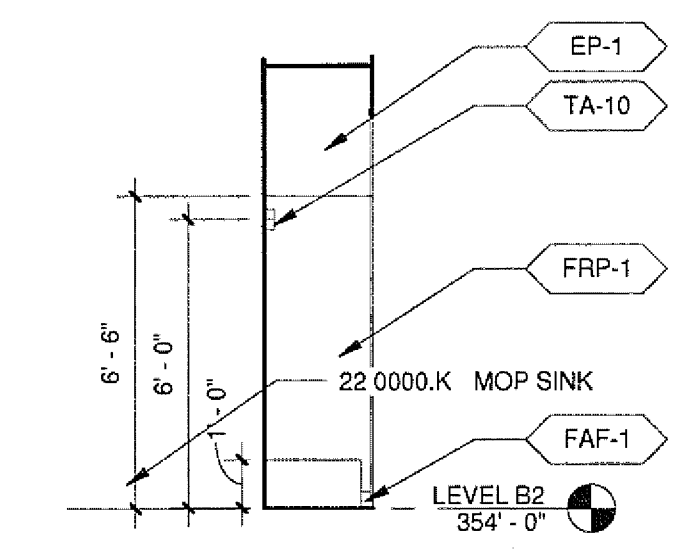


5 JANITOR CLOSET B301 - EAST
 A22821 A8213 1/4" = 1'-0"

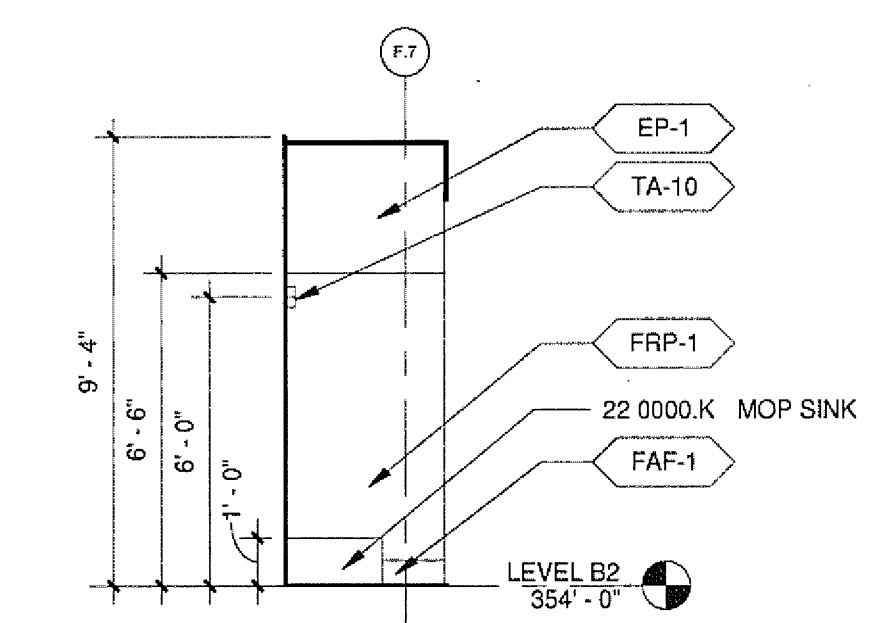


10 JANITOR CLOSET B710 - NORTH
 A22821 A8213 1/4" = 1'-0"

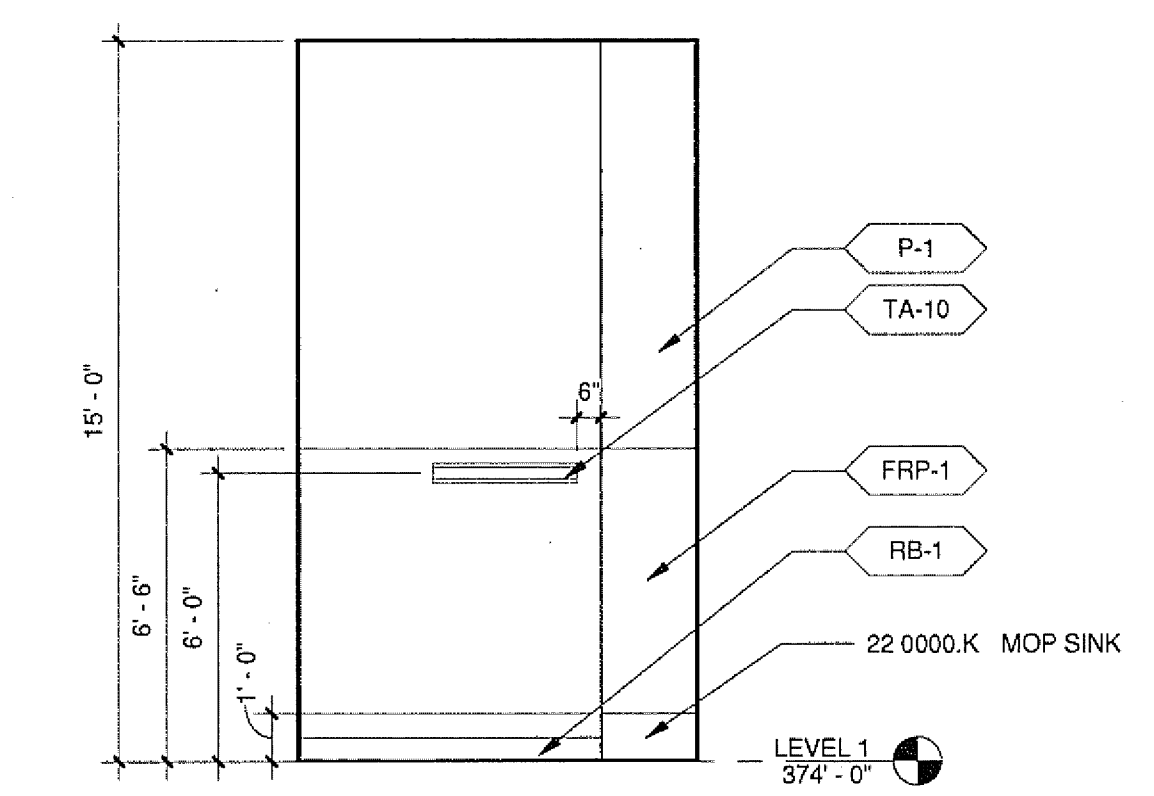


15 JANITOR CLOSET 1822 TYP. - SOUTH
 A2212 A8213 1/4" = 1'-0"

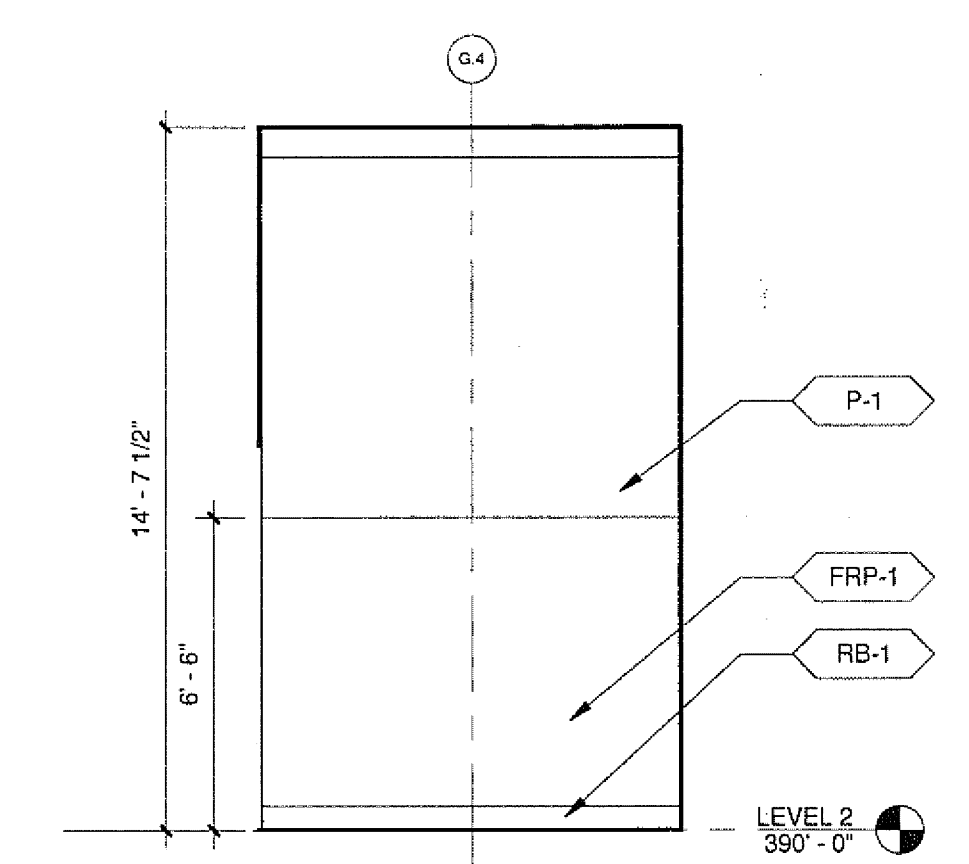


20 JANITOR CLOSET 2017 - NORTH
 A2702 A8213 1/4" = 1'-0"

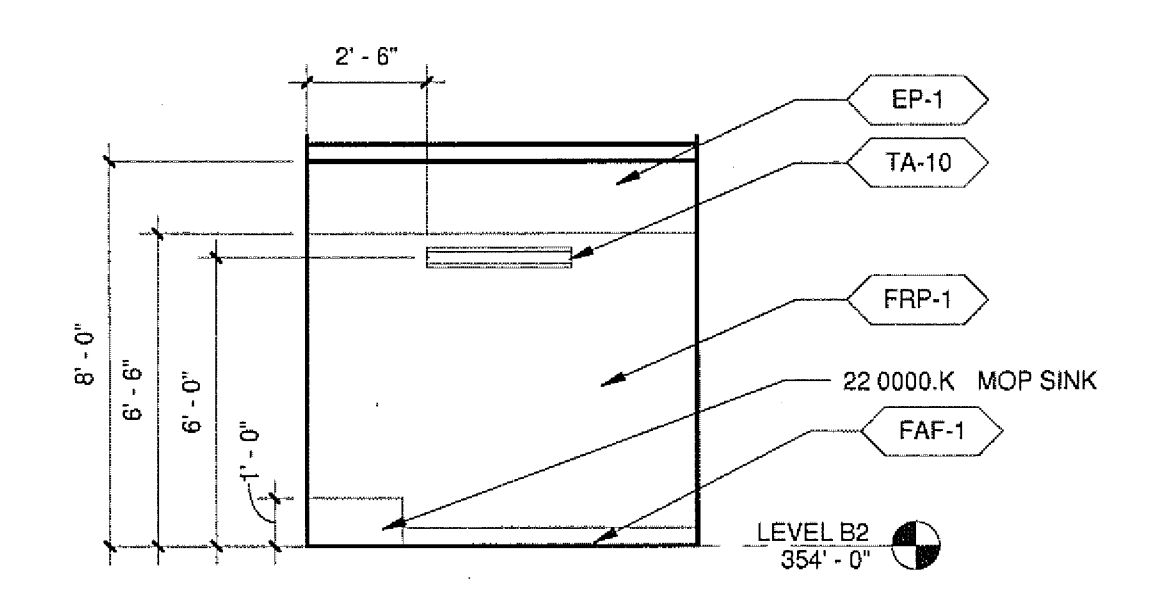


4 JANITOR CLOSET B004 - WEST
 A22821 A8213 1/4" = 1'-0"

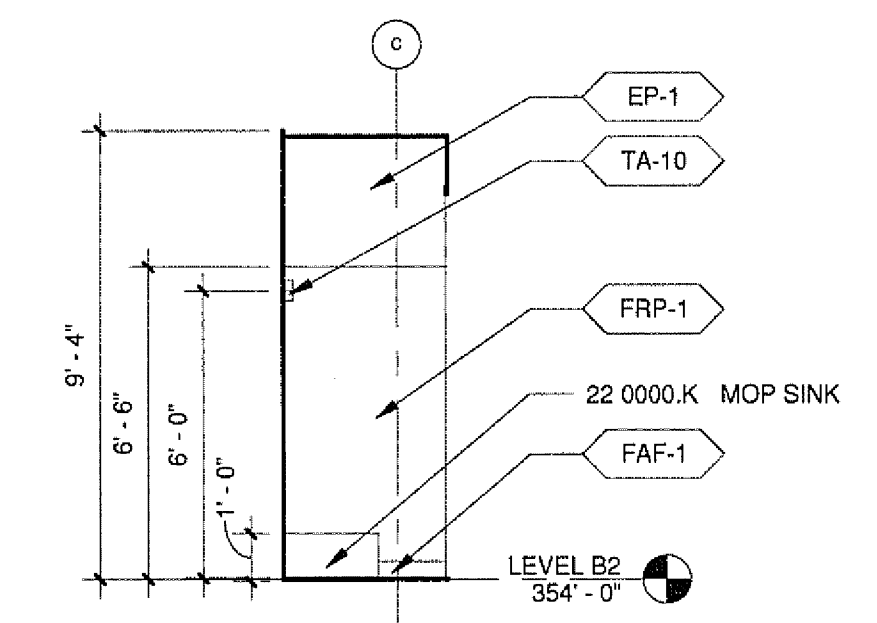


9 JANITOR CLOSET B510 - SOUTH
 A22821 A8213 1/4" = 1'-0"

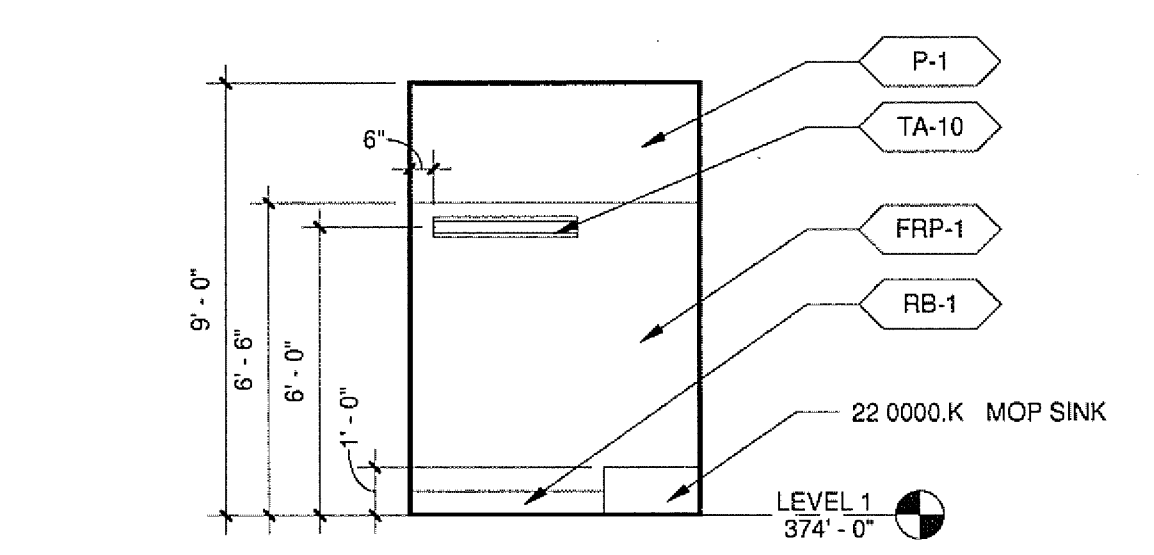


14 JANITOR CLOSET 1021 - WEST
 A2212 A8213 1/4" = 1'-0"

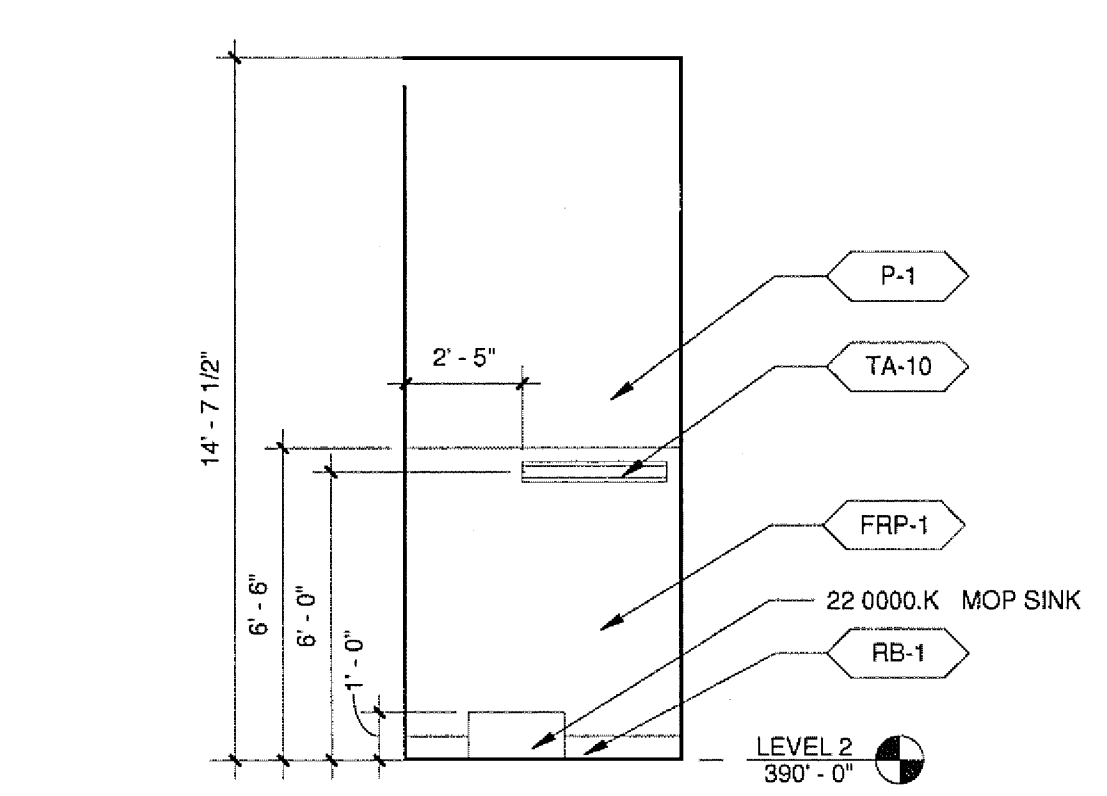


19 JANITOR CLOSET 2017 - EAST
 A2702 A8213 1/4" = 1'-0"

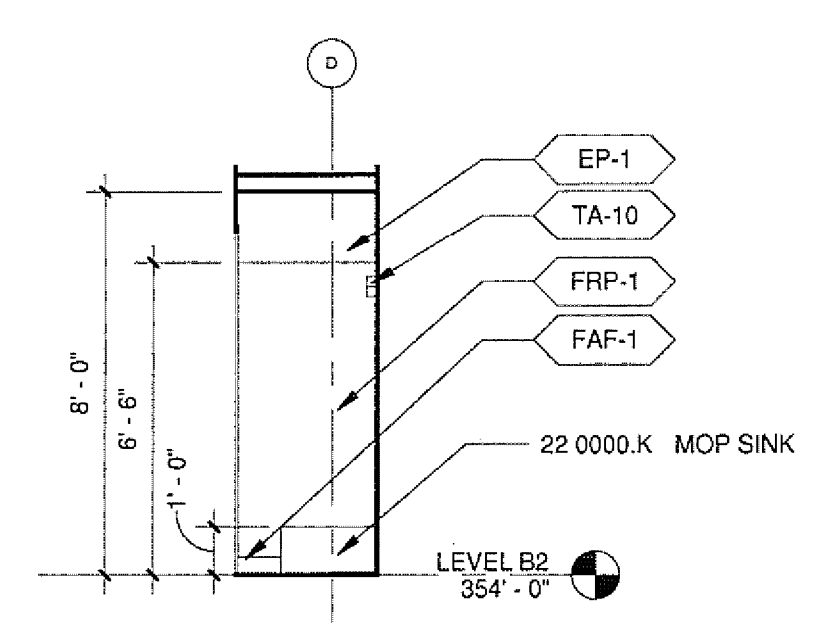


3 JANITOR CLOSET B004 - SOUTH
 A22821 A8213 1/4" = 1'-0"

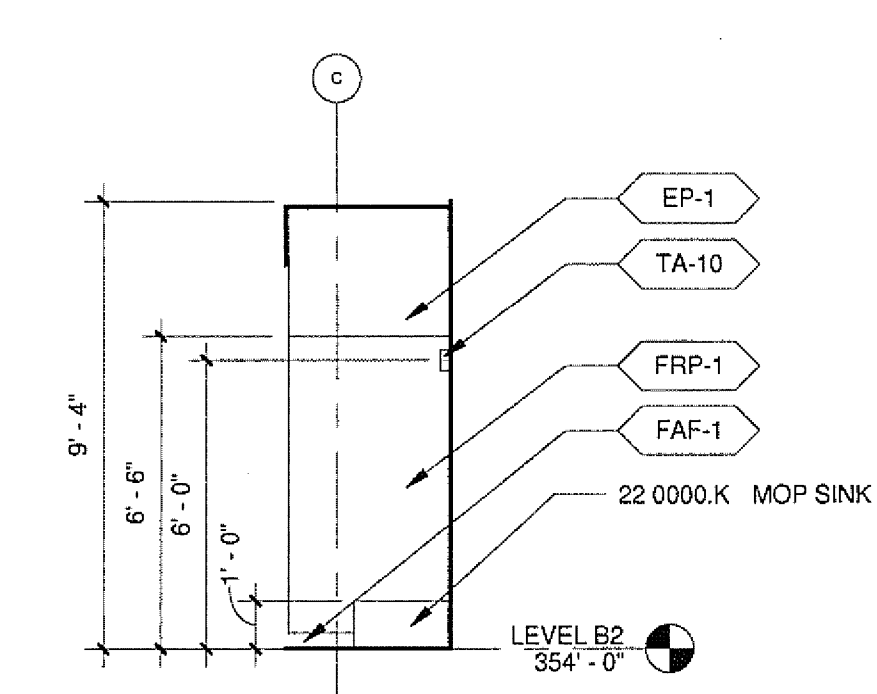


8 JANITOR CLOSET B510 - NORTH
 A22821 A8213 1/4" = 1'-0"

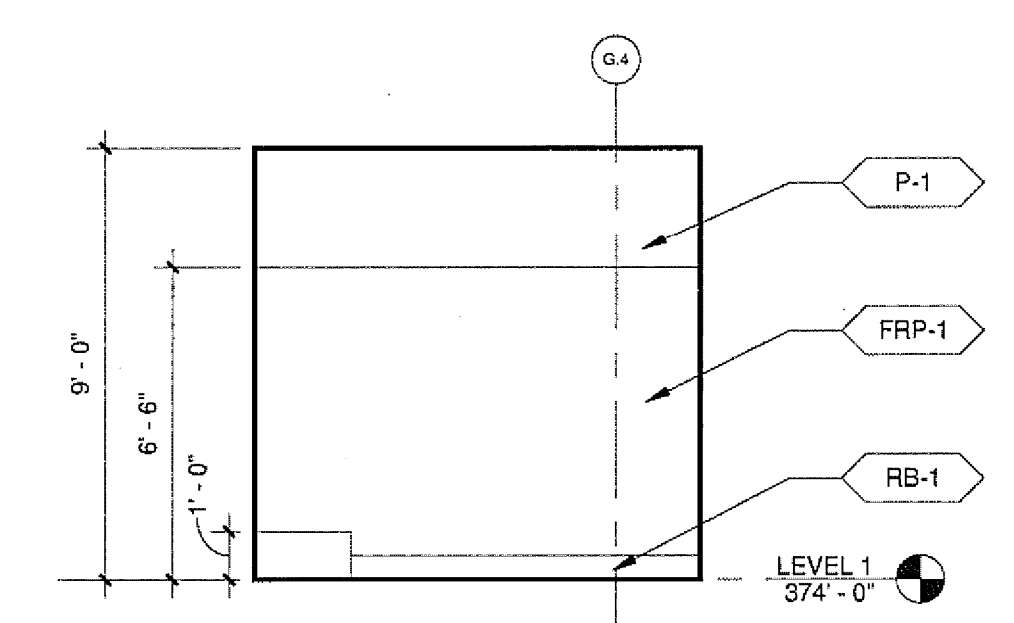


13 JANITOR CLOSET 1021 - NORTH
 A2212 A8213 1/4" = 1'-0"

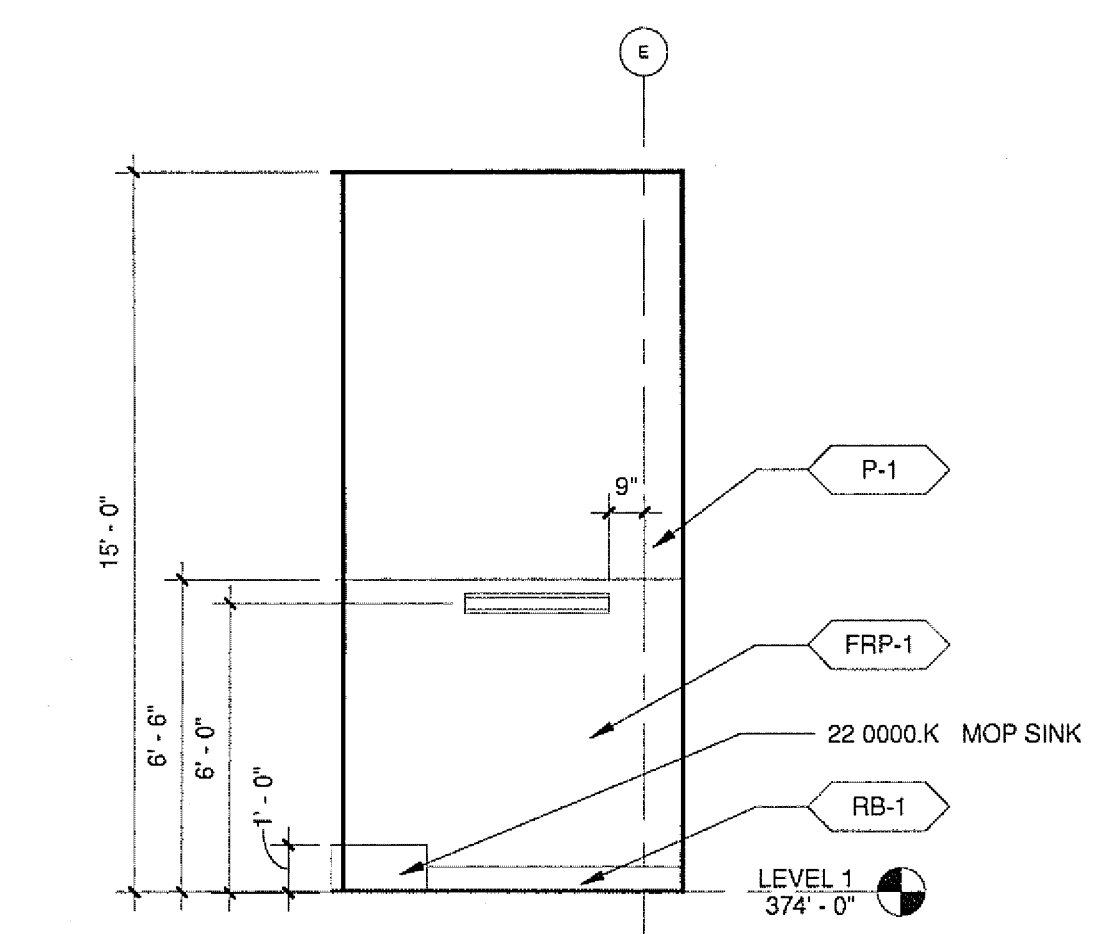


18 JANITOR CLOSET 1823 TYP. - SOUTH
 A2212 A8213 1/4" = 1'-0"

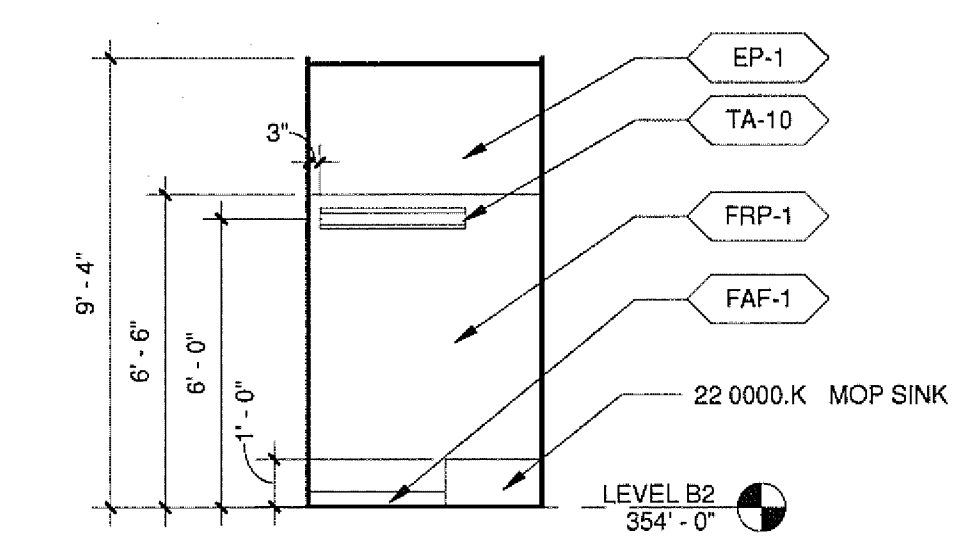


7 JANITOR CLOSET B510 - EAST
 A22821 A8213 1/4" = 1'-0"

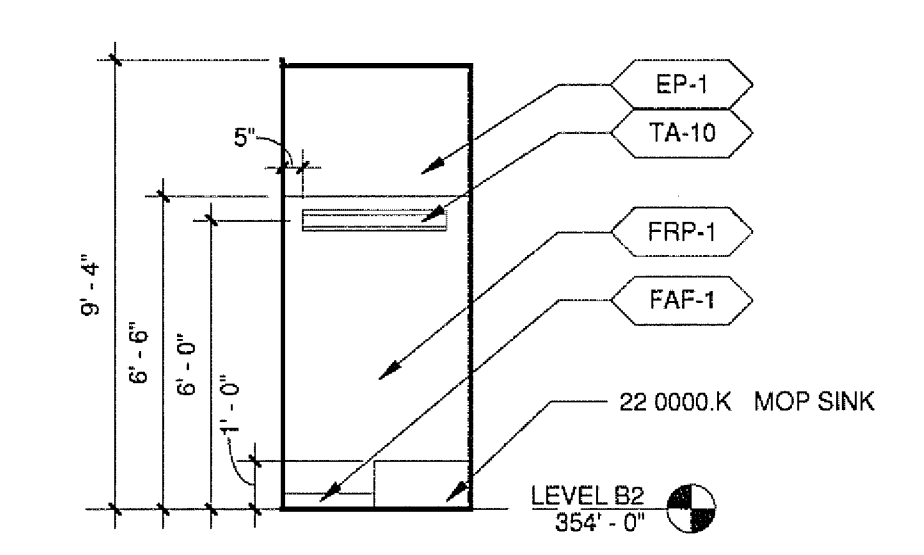


12 JANITOR CLOSET B710 - WEST
 A22821 A8213 1/4" = 1'-0"

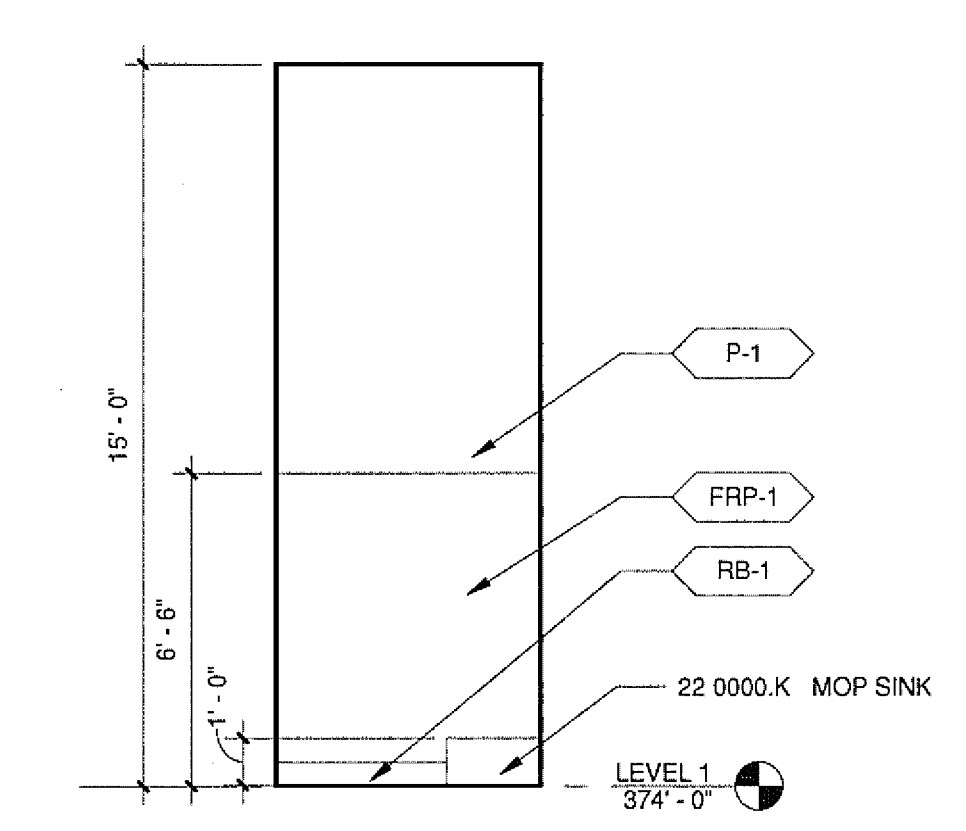


17 JANITOR CLOSET 1823 TYP. - EAST
 A2212 A8213 1/4" = 1'-0"

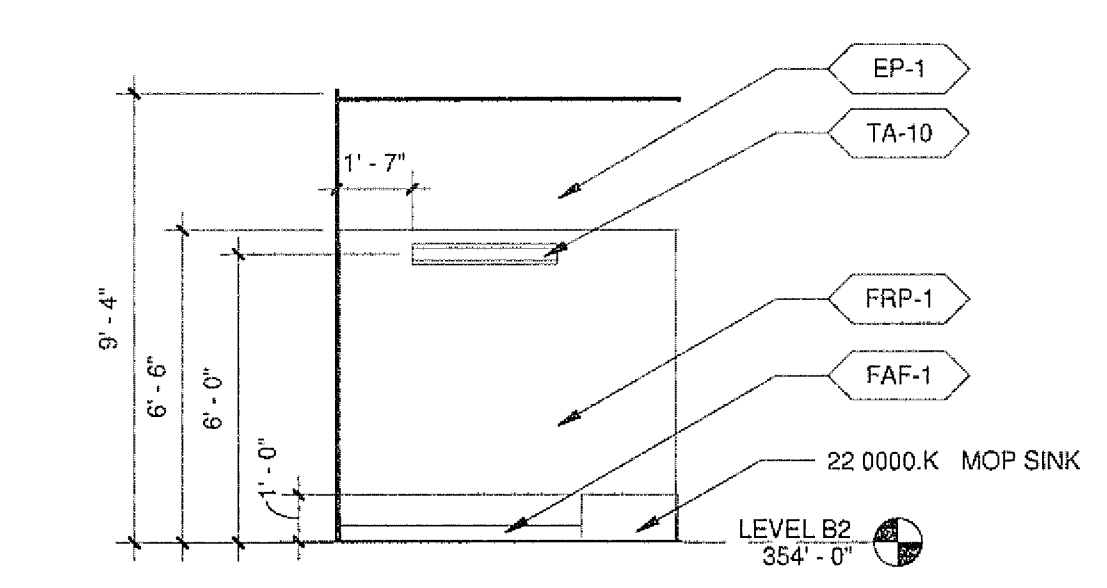


6 JANITOR CLOSET B301 - NORTH
 A22821 A8213 1/4" = 1'-0"

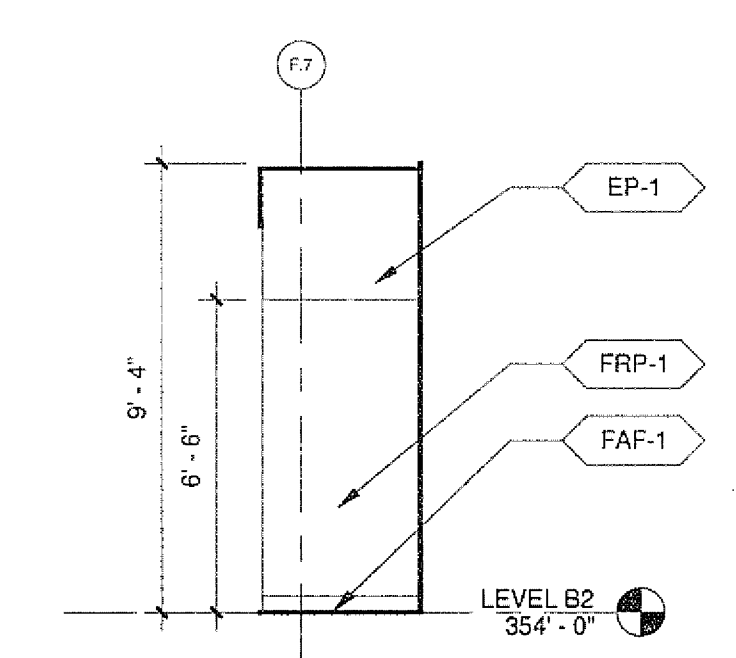

11 JANITOR CLOSET B710 - SOUTH
 A22821 A8213 1/4" = 1'-0"

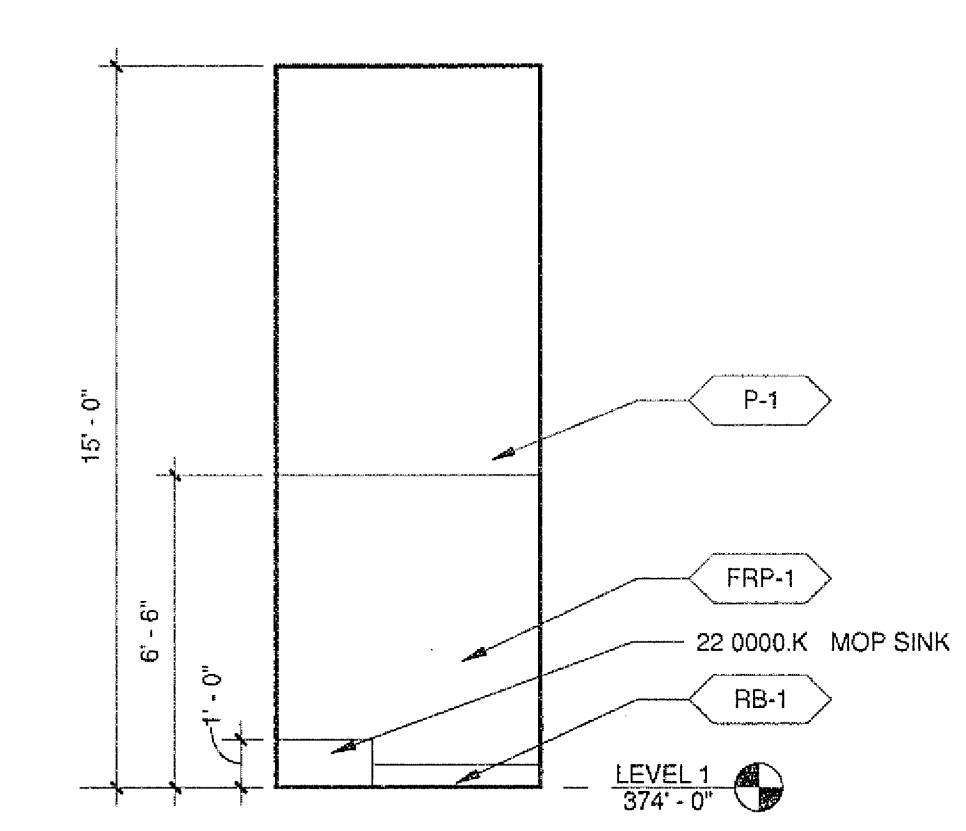

16 JANITOR CLOSET 1822 TYP. - WEST
 A2212 A8213 1/4" = 1'-0"

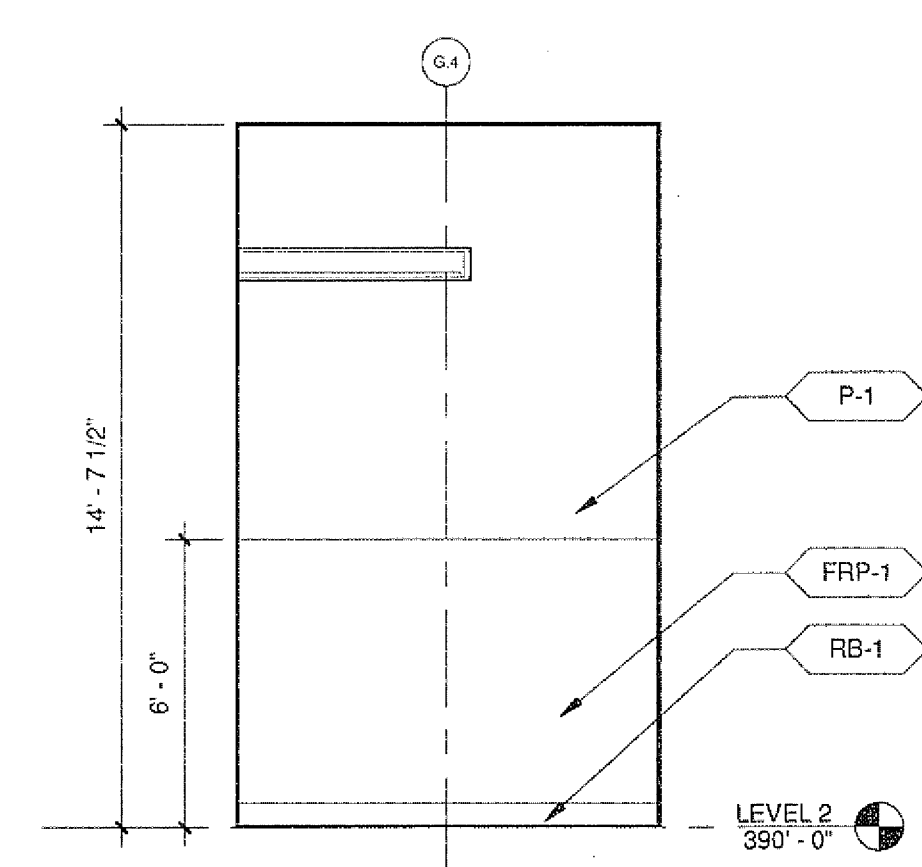

21 JANITOR CLOSET 2017 - SOUTH
 A2702 A8213 1/4" = 1'-0"

U.C.S.D.
 PRELIMINARY DRAWINGS
 PROGRESS DRAWINGS
 REVIEW DRAWINGS
 CONSTRUCTION DRAWINGS

APPROVED
 04-16-2010
 STATE FIRE MARSHAL
 CONSTRUCTION REVIEWER

4/15/2010 10:04:54 AM
 C:\FA\Revit\Projects\200705 SCDM_Asses\Drawings

Warning: It is a violation of the law for any person, unless acting under the direction of a licensed architect, to alter an item in any way. If an item in this document is altered, the altering architect, if other than the architect of record, shall affix the item his seal and the notation "altered by" followed by his signature and the date of such alteration, and the specific description of the alteration.