


4/15/2010 10:15:15 AM
C:\A\Real\Project\200725 SCRM.dwg

Warning: It is a violation of the law for any person, unless acting under the direction of a licensed architect, to alter an item in any way. If an item in this document is altered, the altering architect, if other than the architect of record, shall affix the item his seal and the notation "altered by" followed by his signature and the date of such alteration, and the specific description of the alteration.

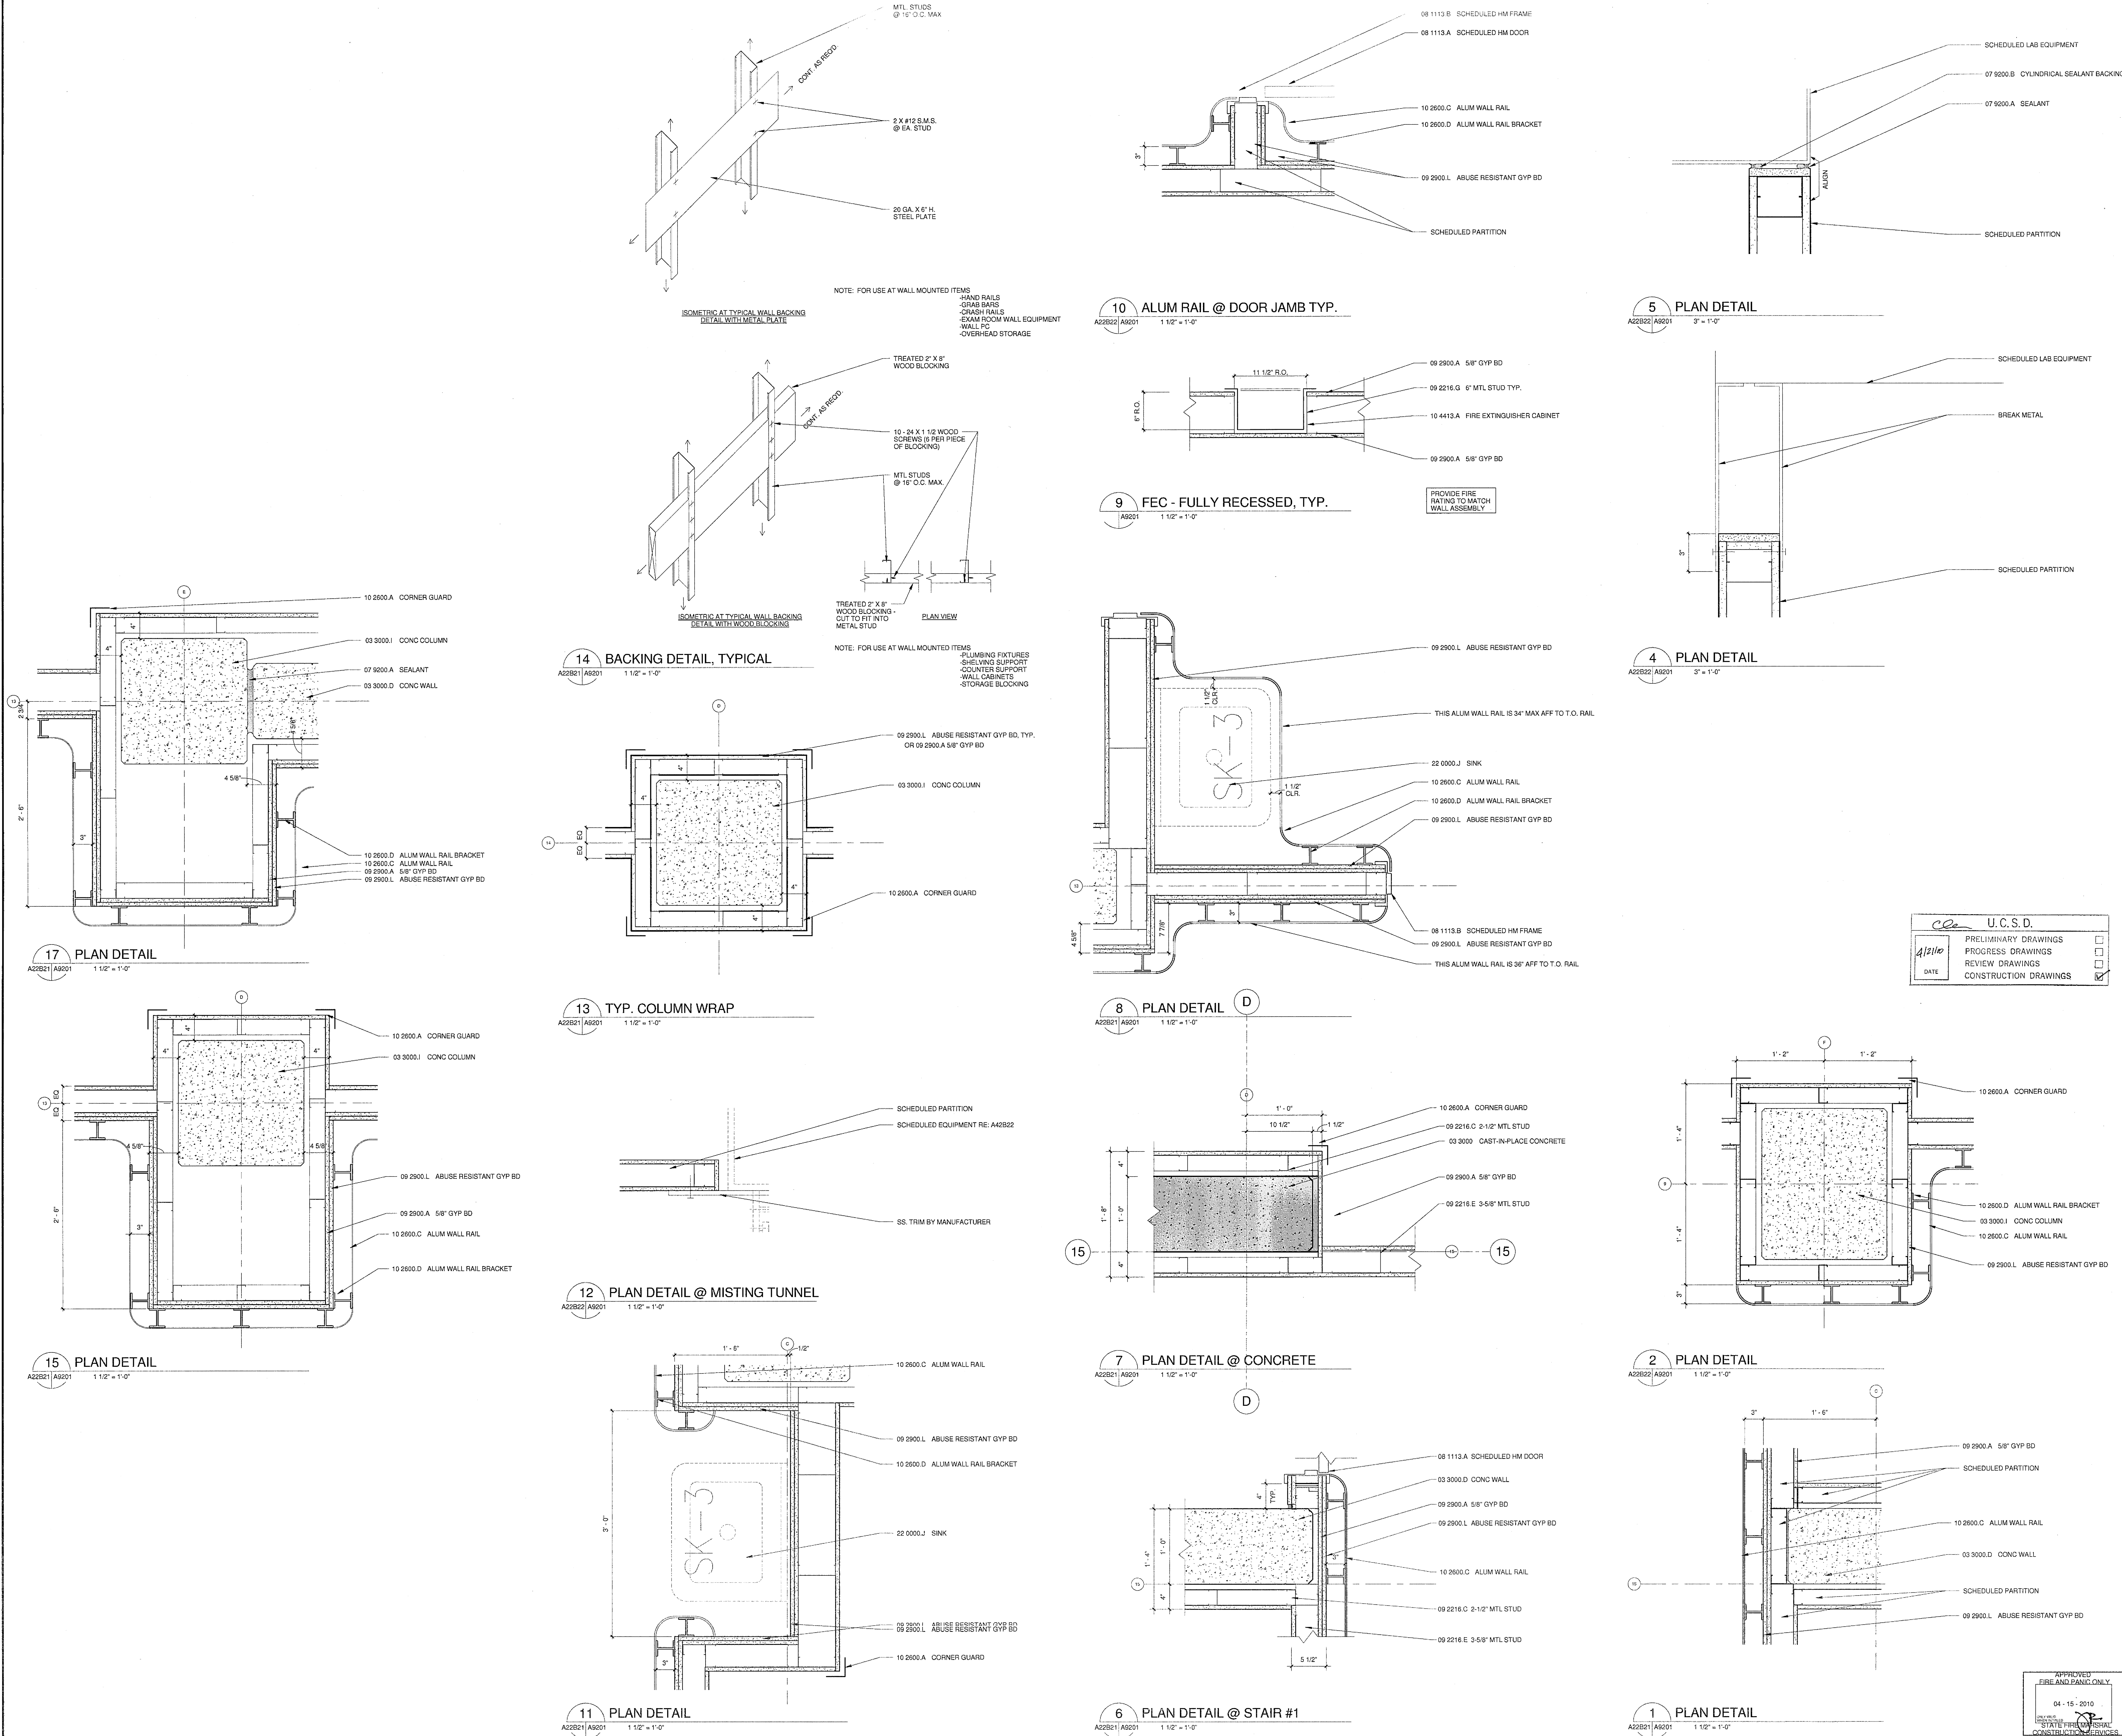

SANFORD CONSORTIUM FOR REGENERATIVE MEDICINE

2880 TORREY PINES SCENIC DRIVE
LA JOLLA, CALIFORNIA 92037



CONSULTANT

Larkmont/Phelps Consortium LLC
4700 La Jolla Village Drive, Suite 100, La Jolla, CA 92037
(619) 594-0000

FENTRESS ARCHITECTS
4700 La Jolla Village Drive, Suite 100, La Jolla, CA 92037
(619) 594-0000

DAVIS ARCHITECTS
4700 La Jolla Village Drive, Suite 100, La Jolla, CA 92037
(619) 594-0000

SHEET NAME
INTERIOR PLAN DETAILS

STAMP
LICENSED ARCHITECT

Jeffrey W. Olson
No. C-31761
REL. 03/31/11

APPROVED
FIRE AND PANIC ONLY
04-15-2010

STATE FIRE MARSHAL
CONSTRUCTION SERVICES

DRAWN BY: Author
PROJECT #: 200725.000
SHEET NUMBER

A9201

ISSUED FOR	DATE
BID PK #2 TOR CD	03.28.09
100% CD	05.08.09
ADA REVIEW	08.26.09
CD-4	01.07.10
CD-4	04.15.10