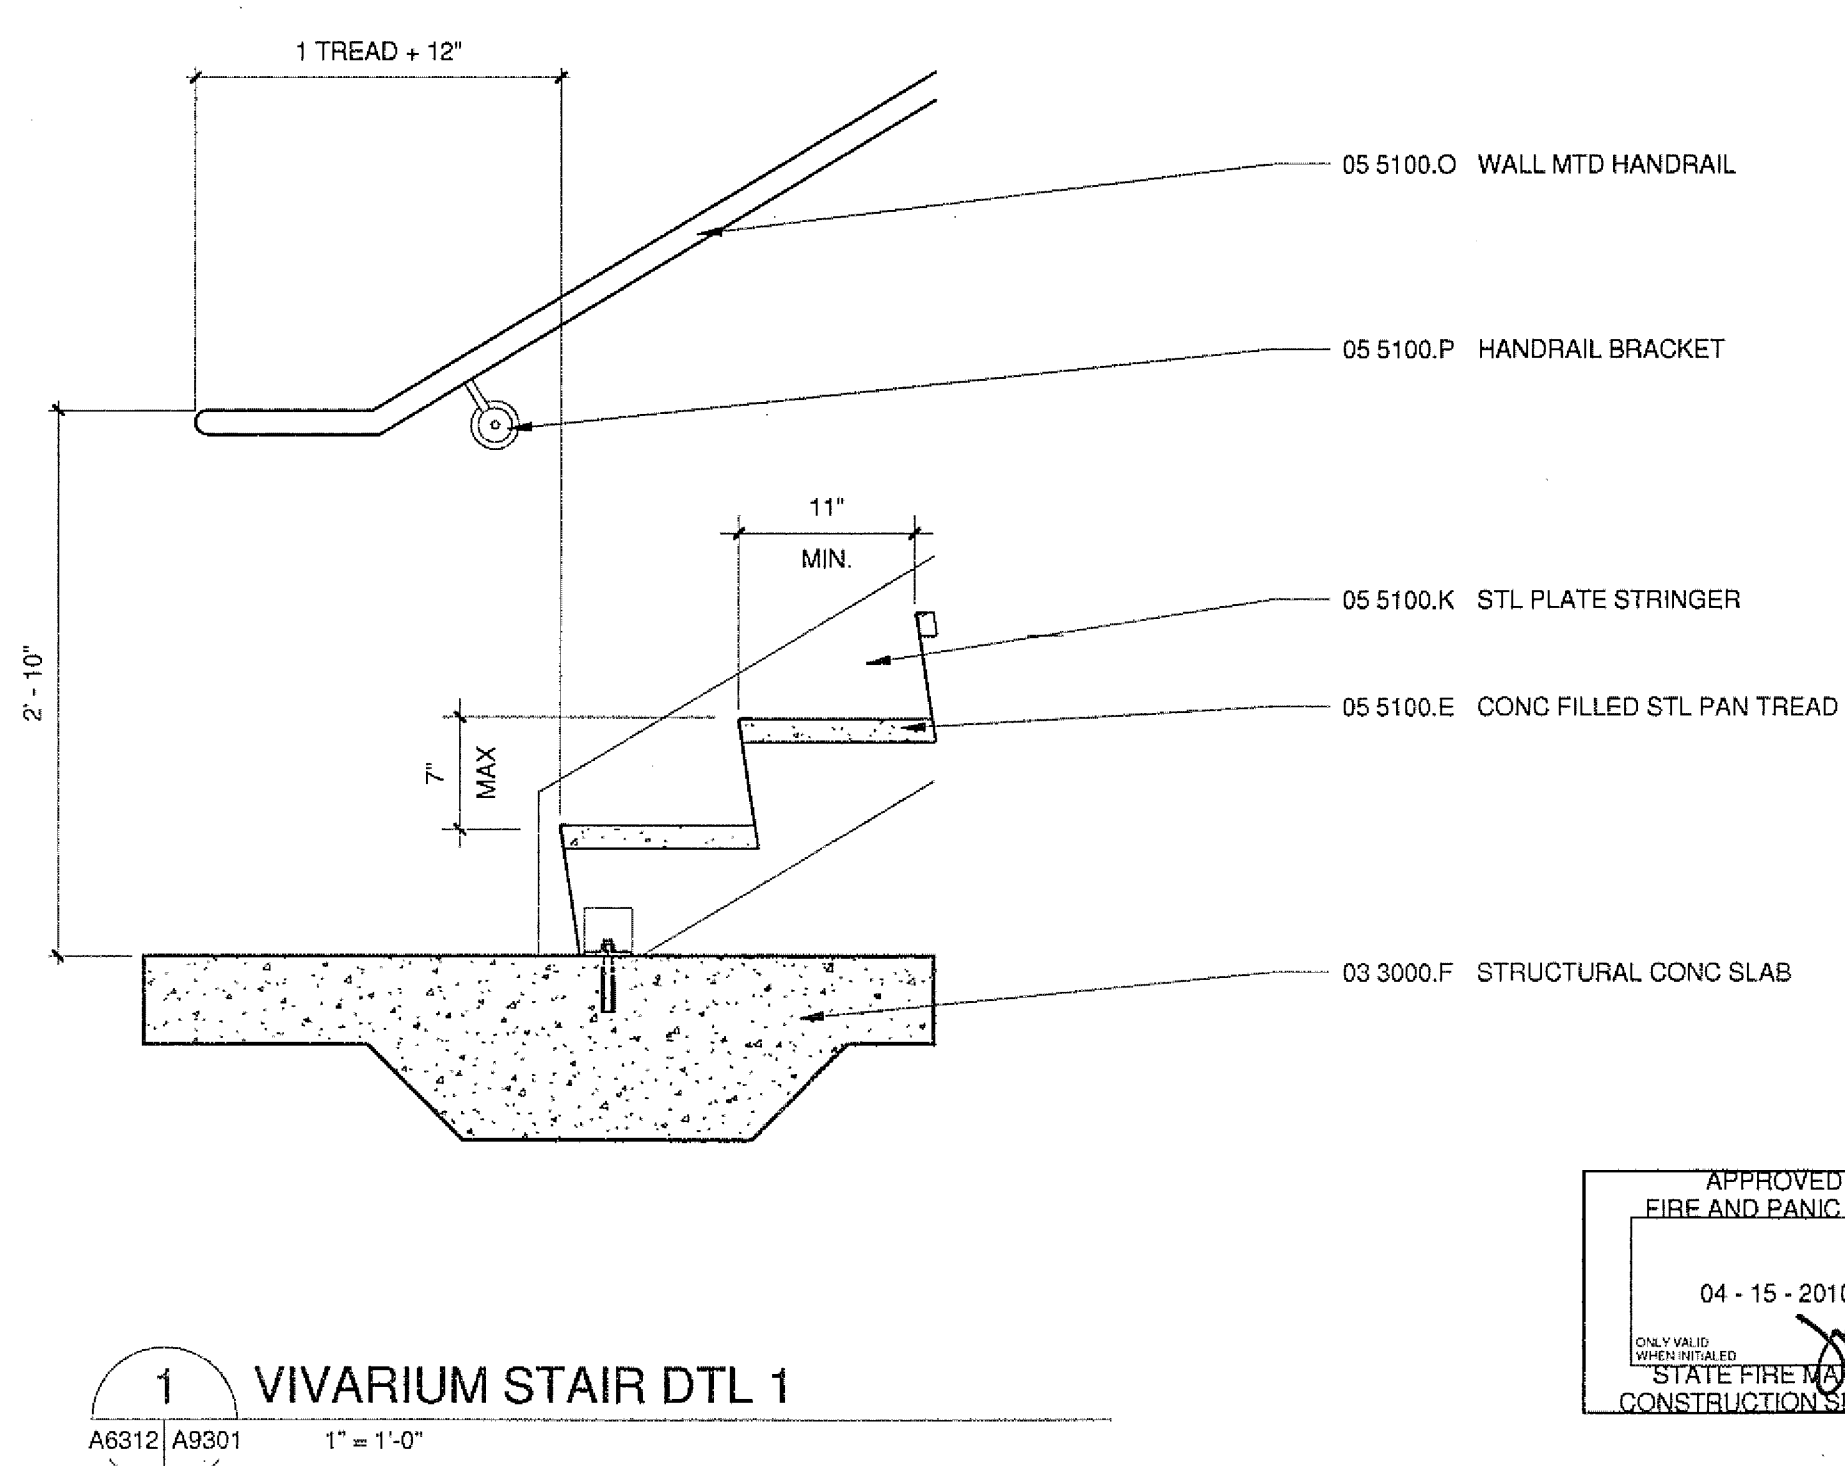
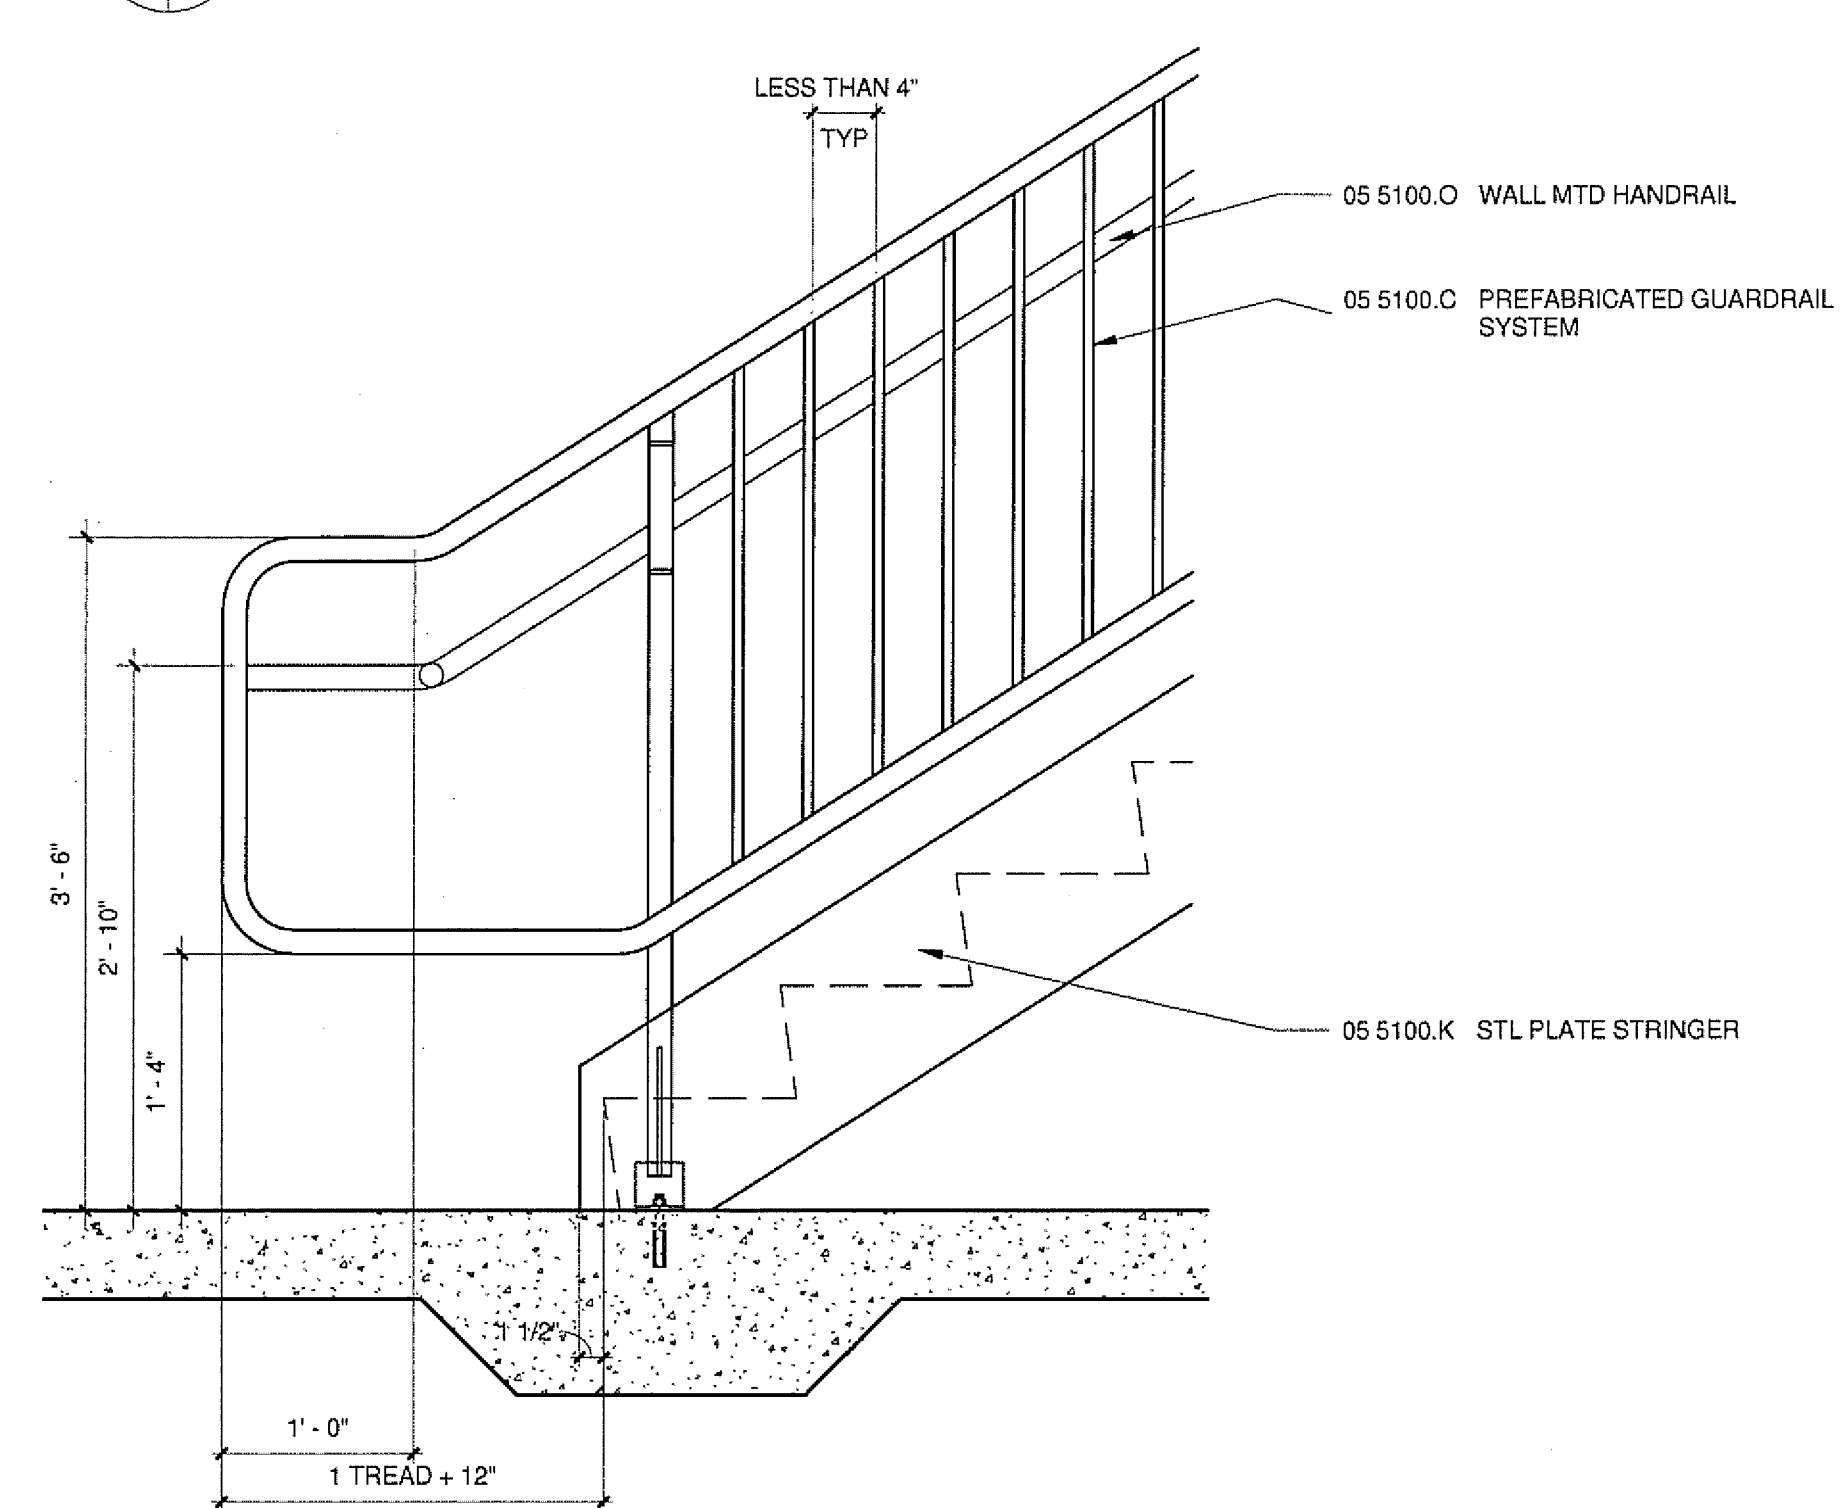
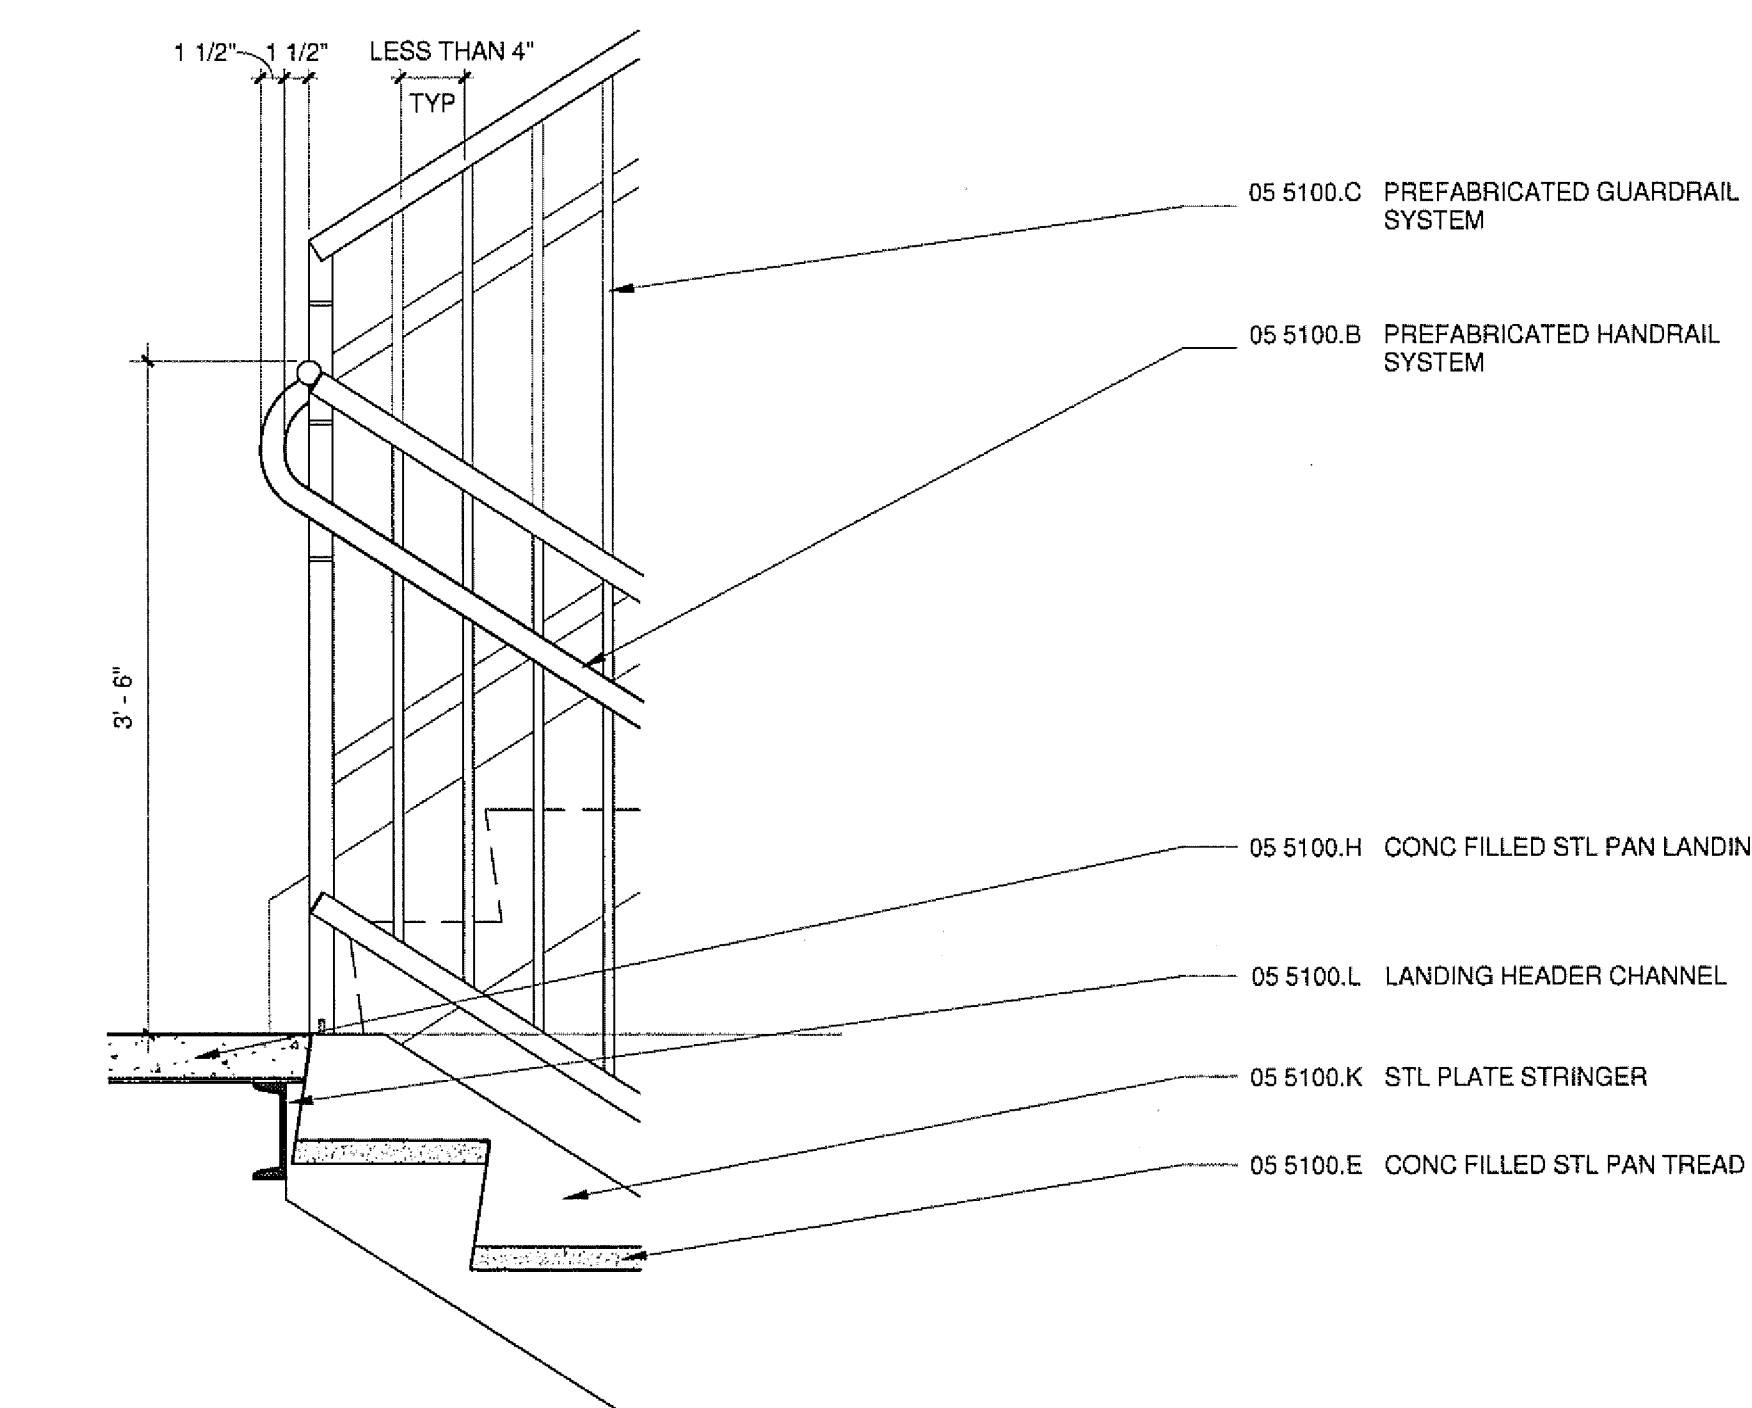
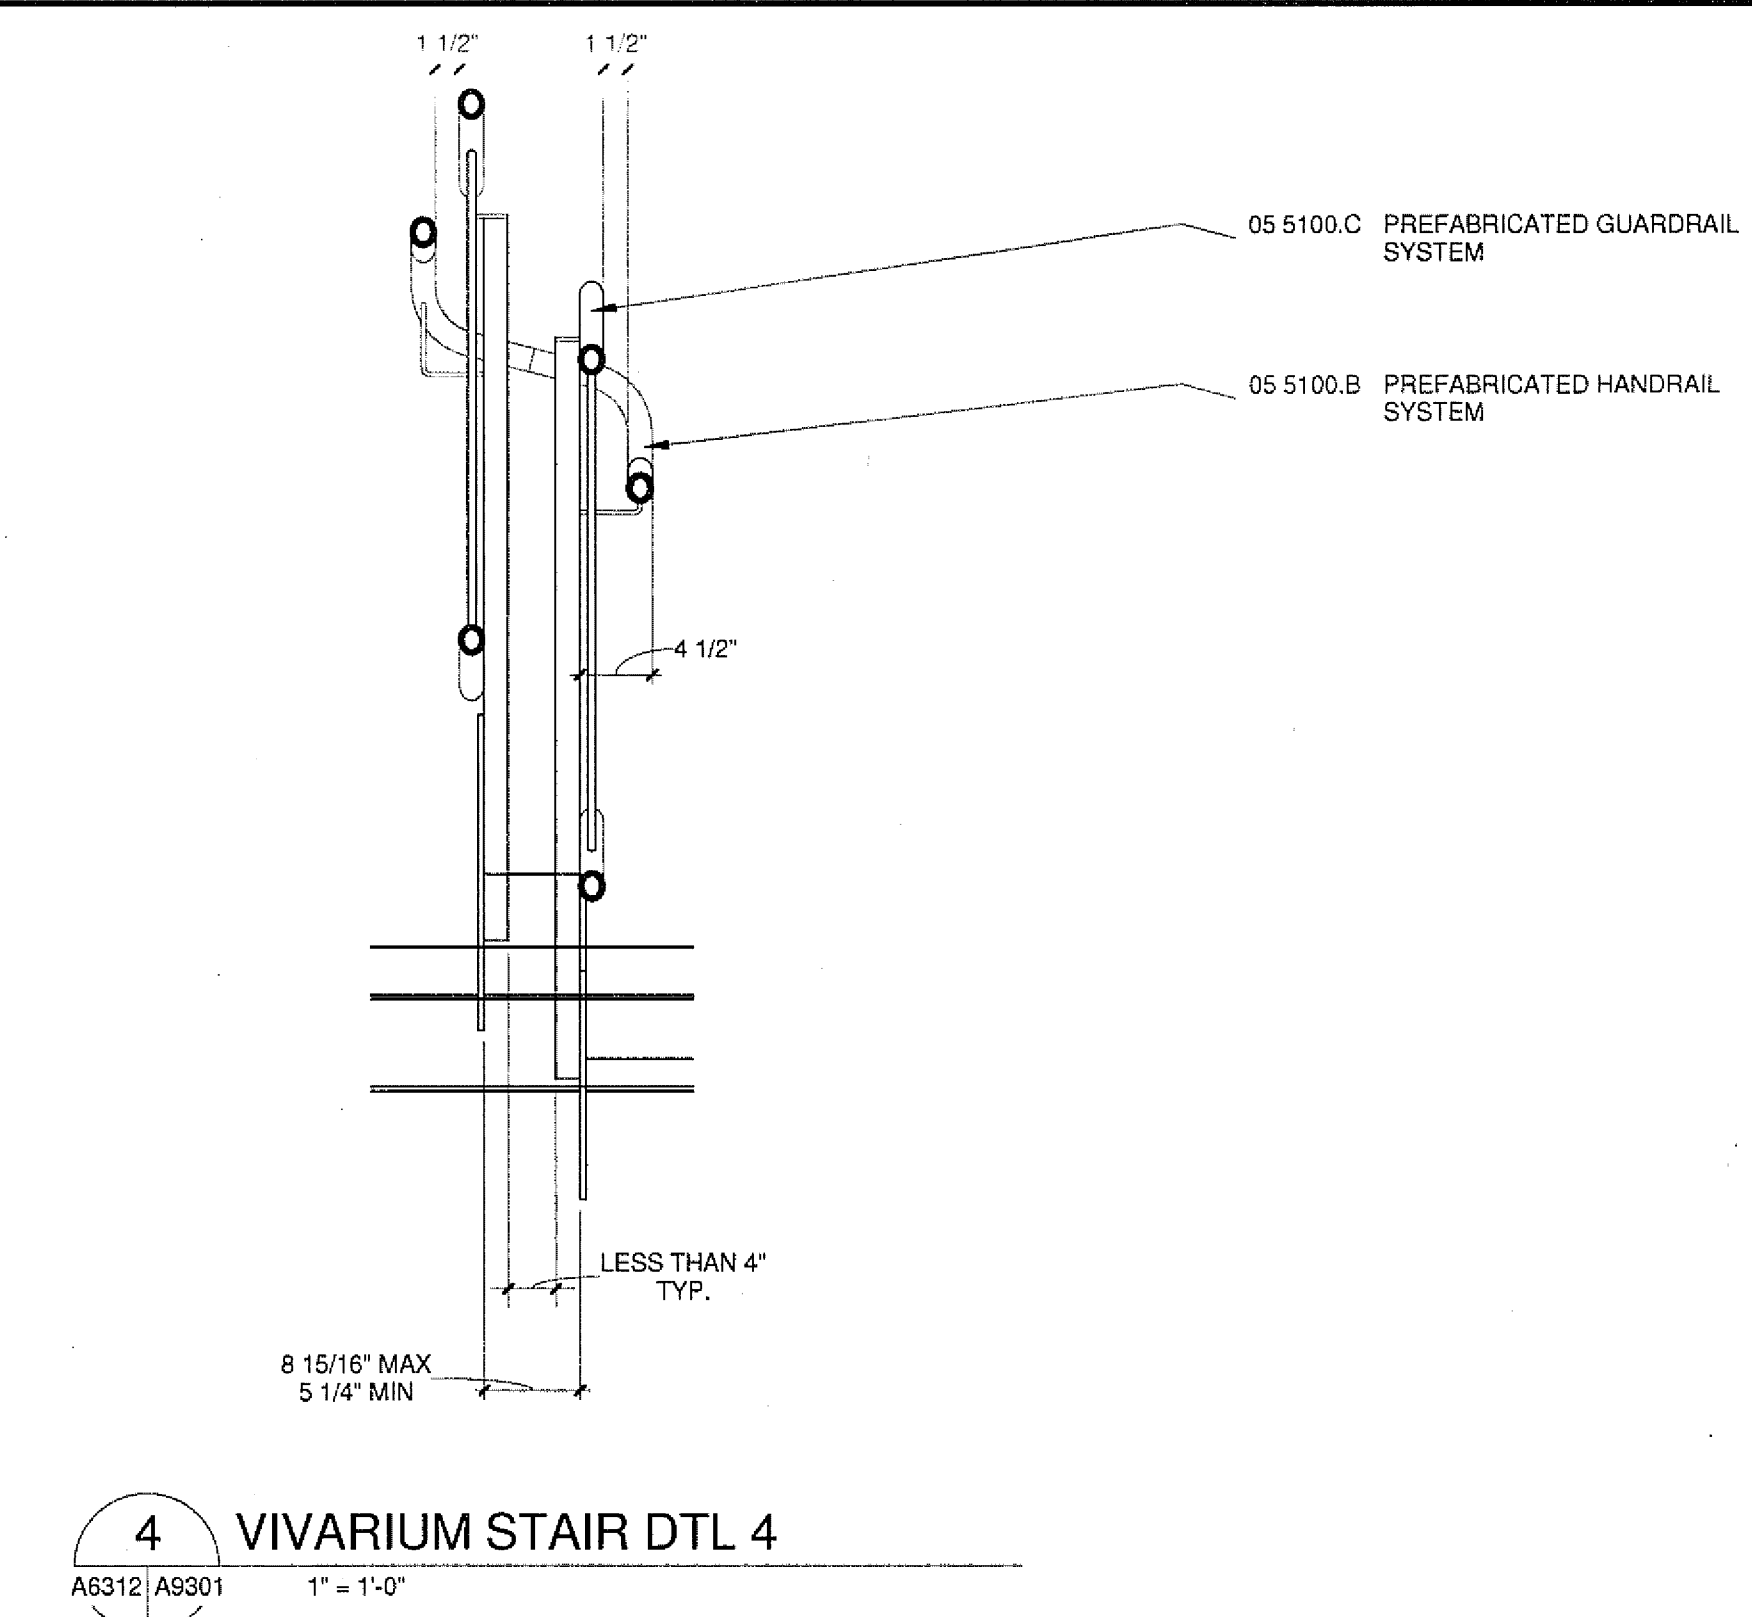
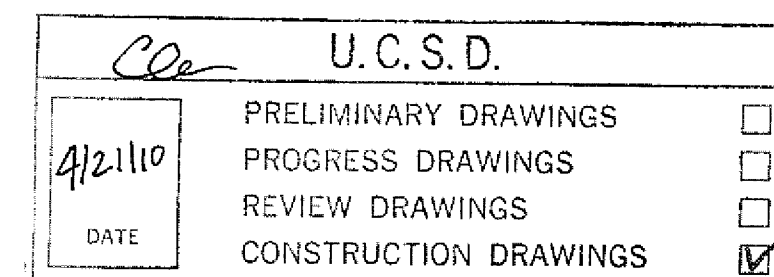
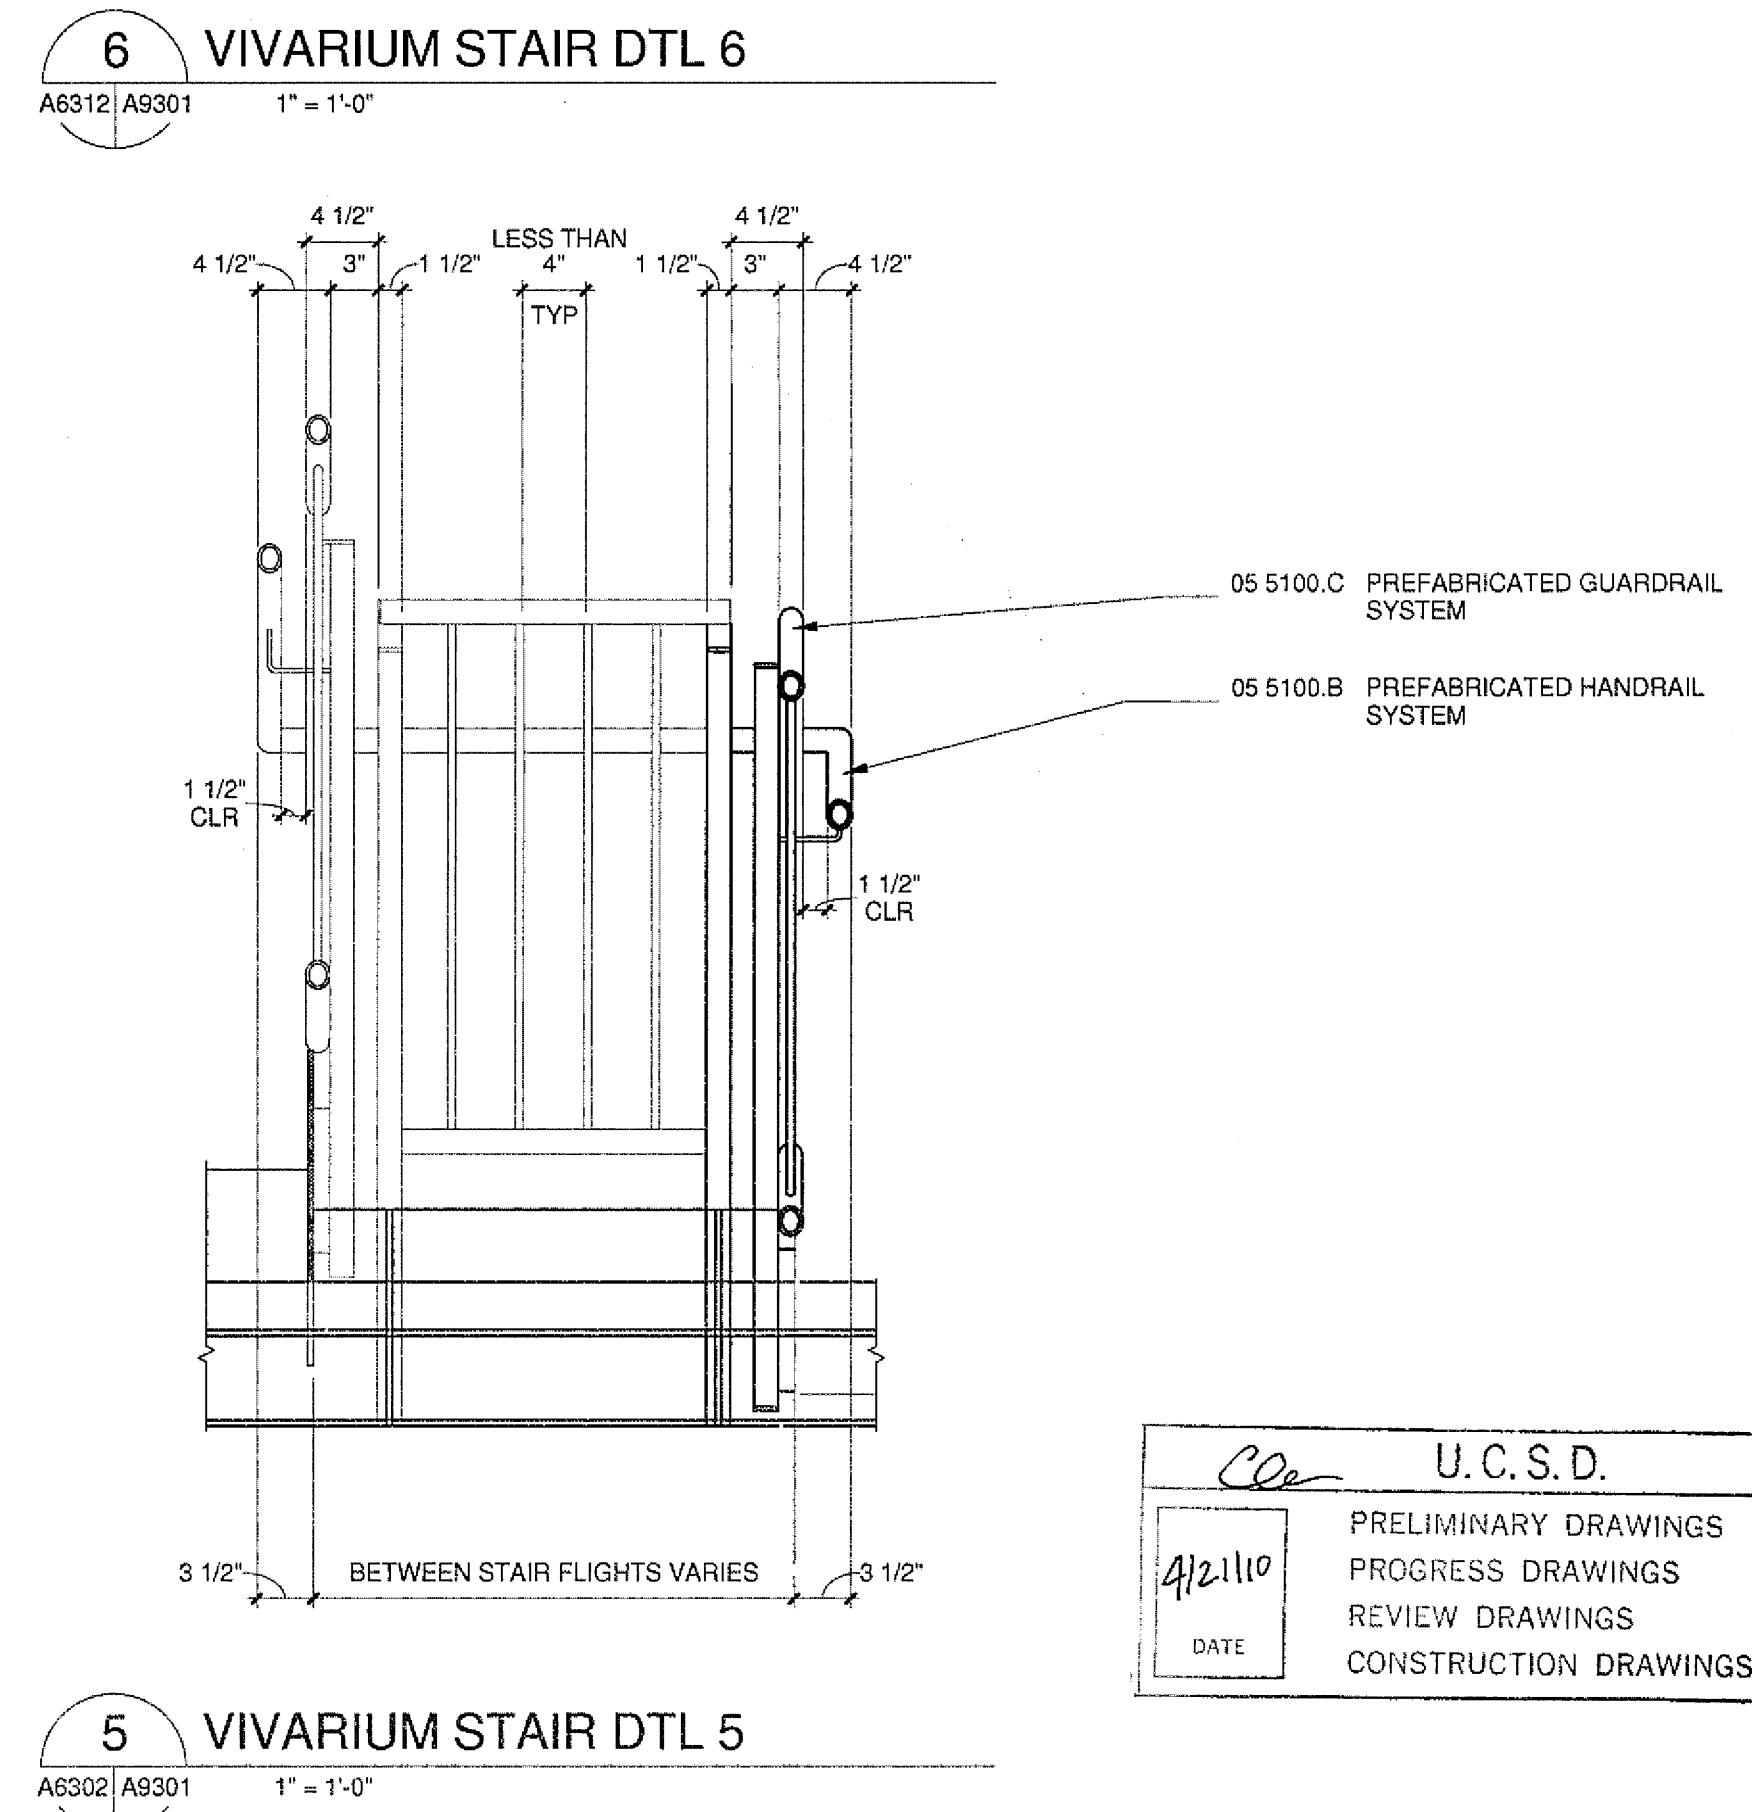
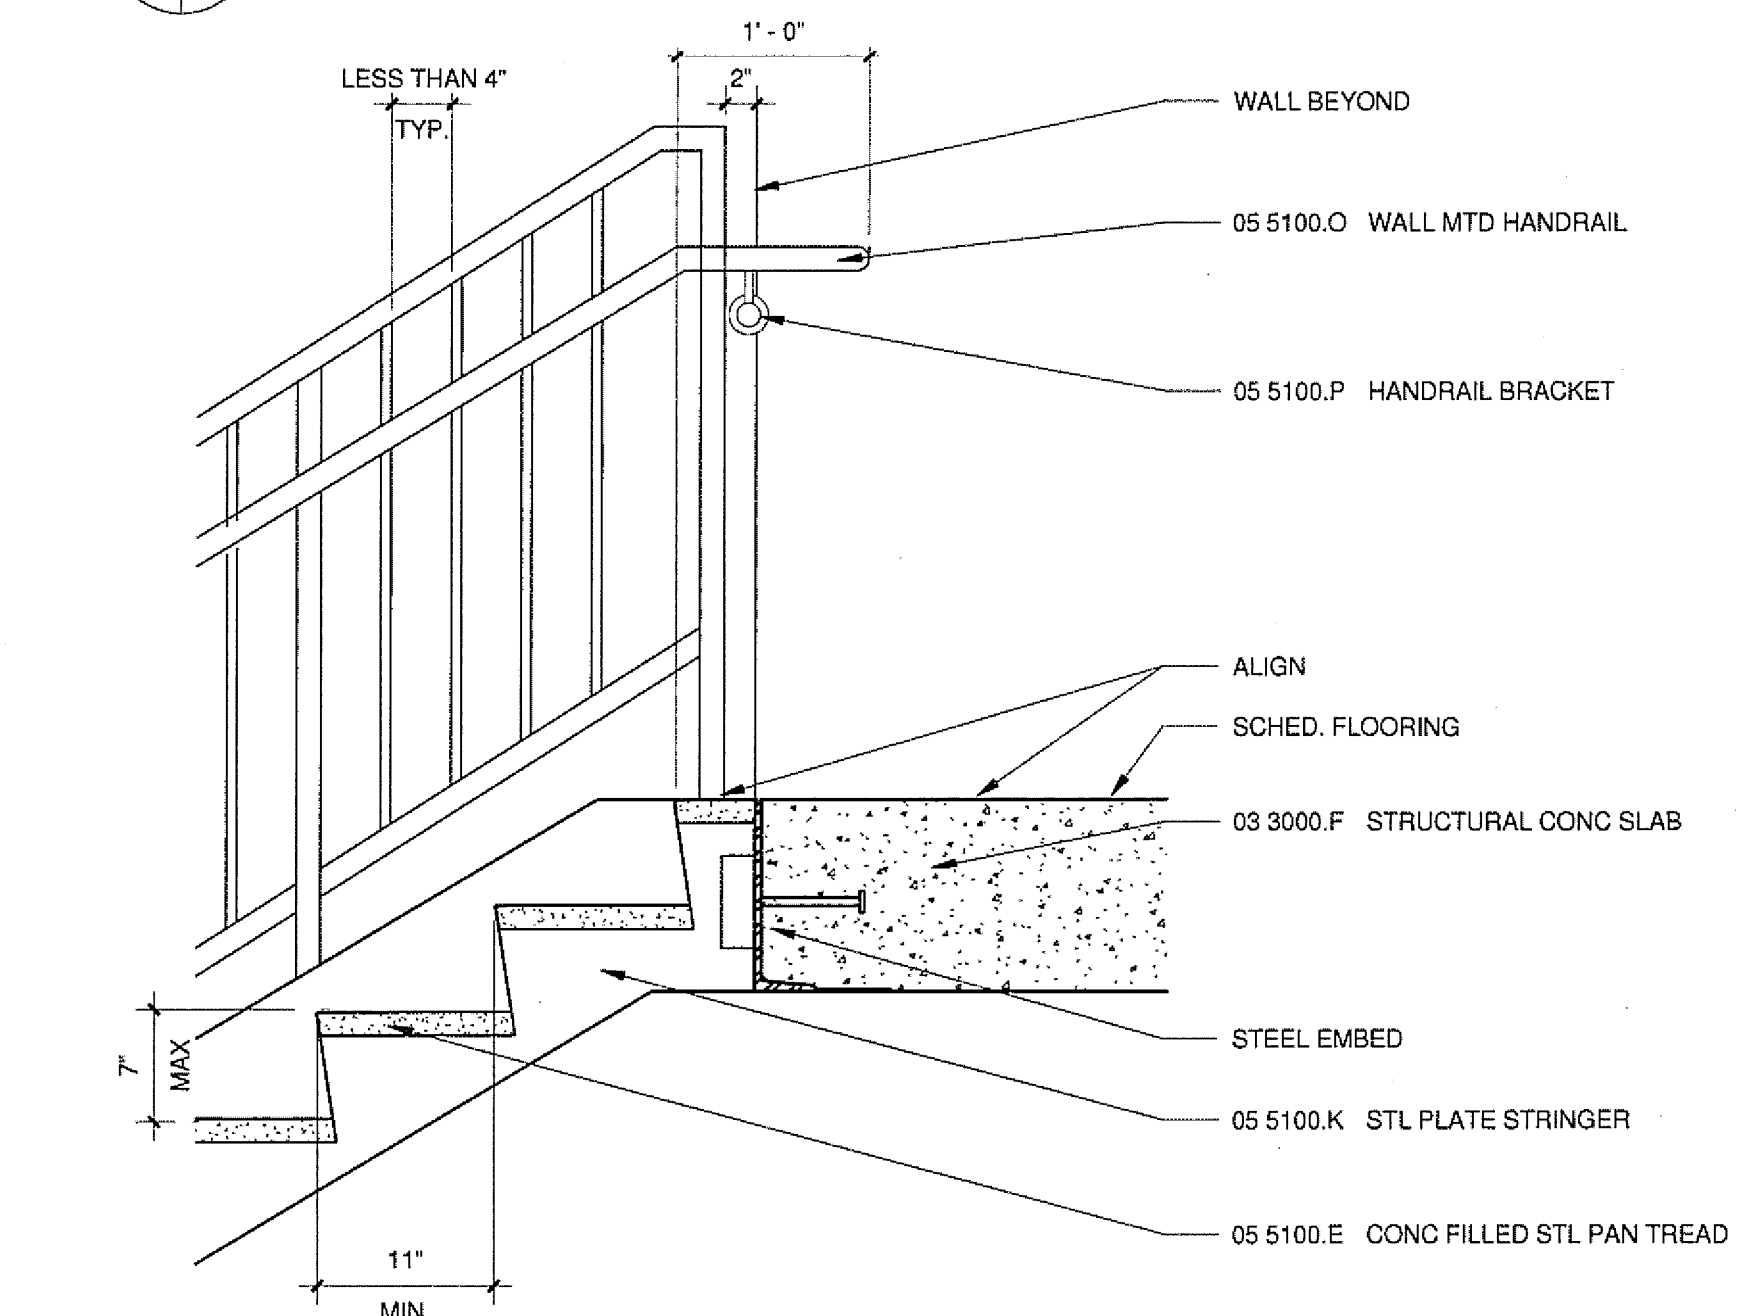
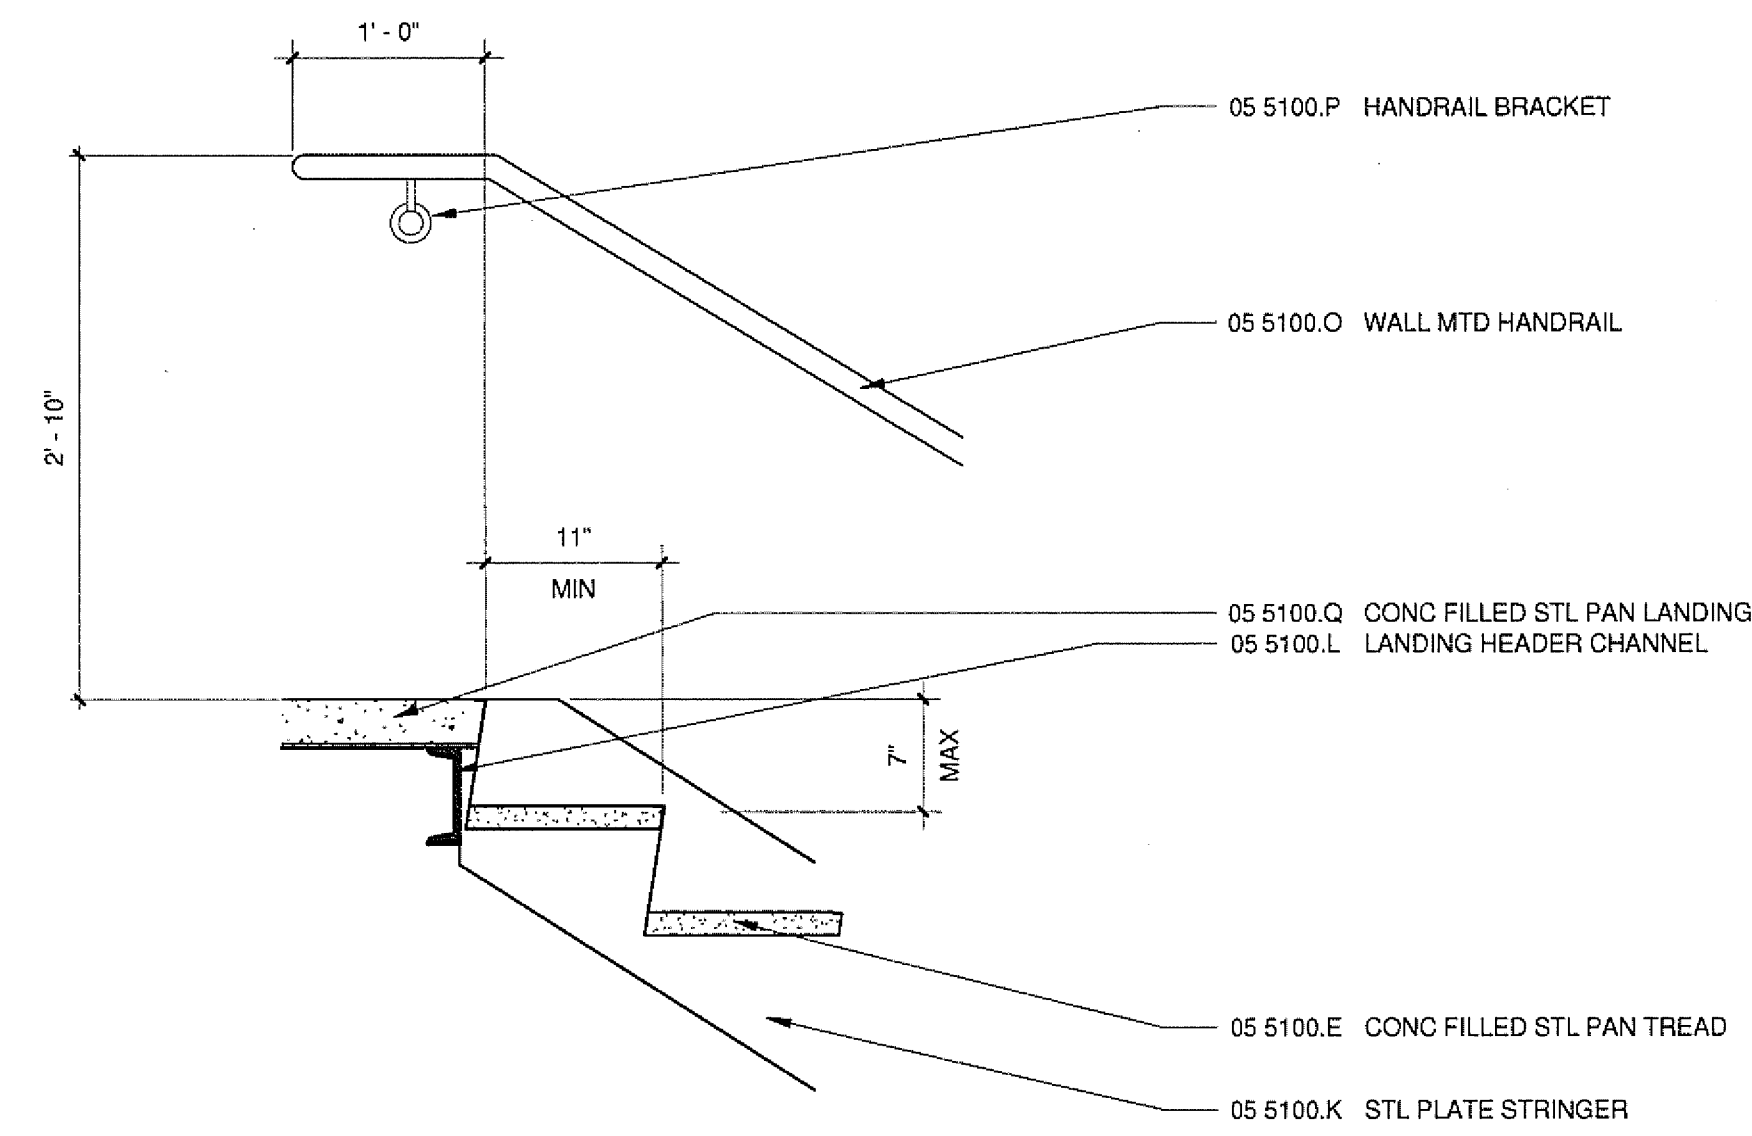
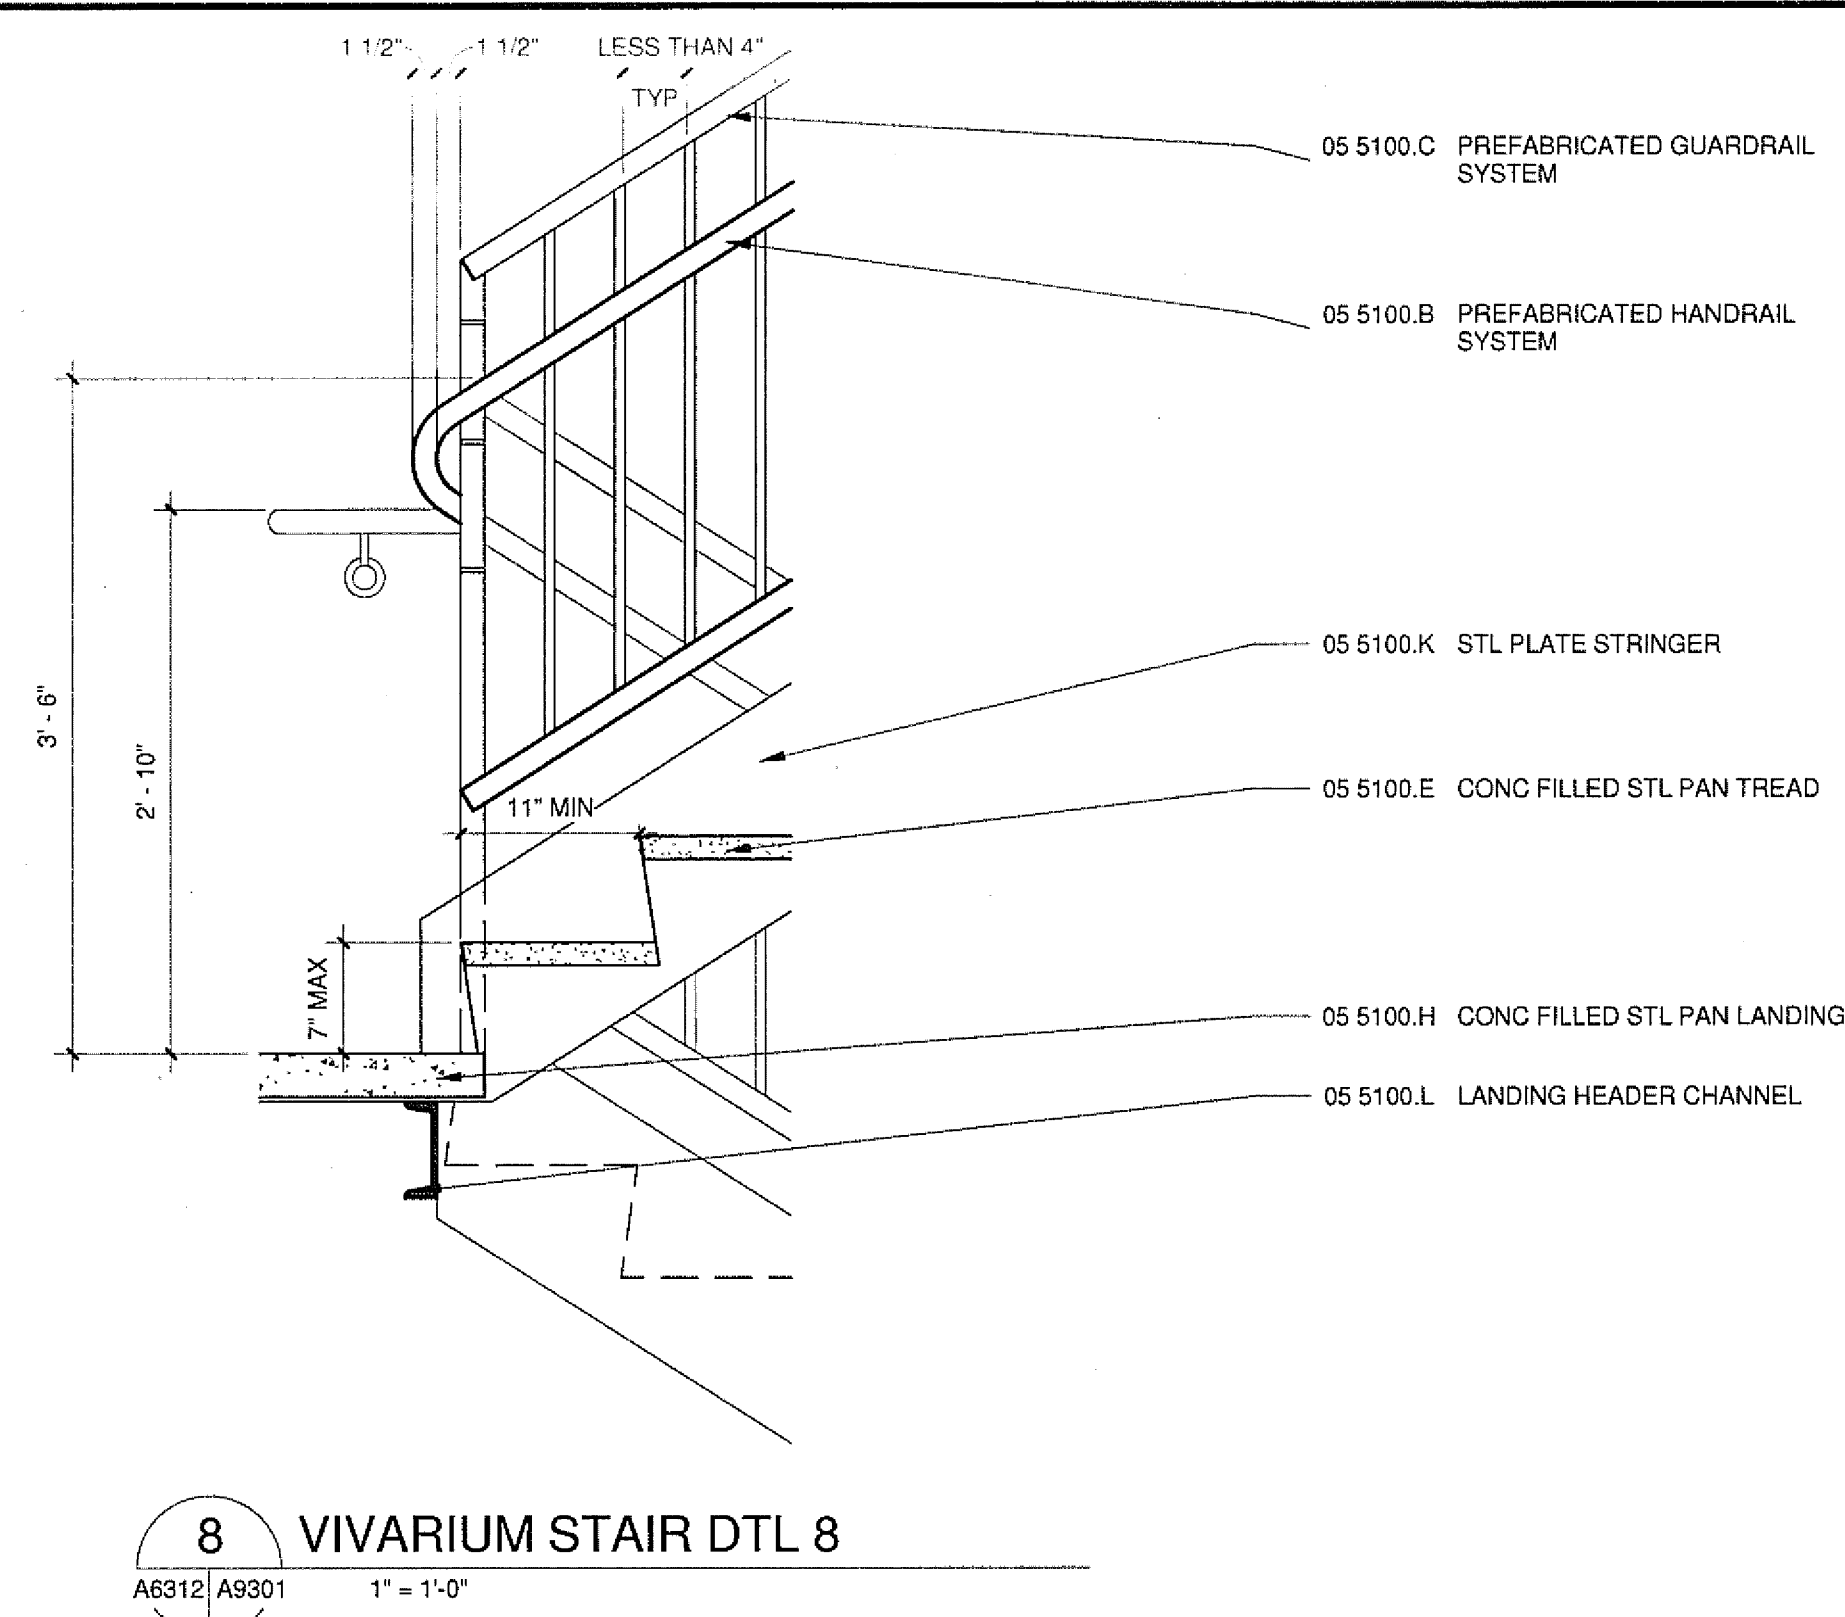
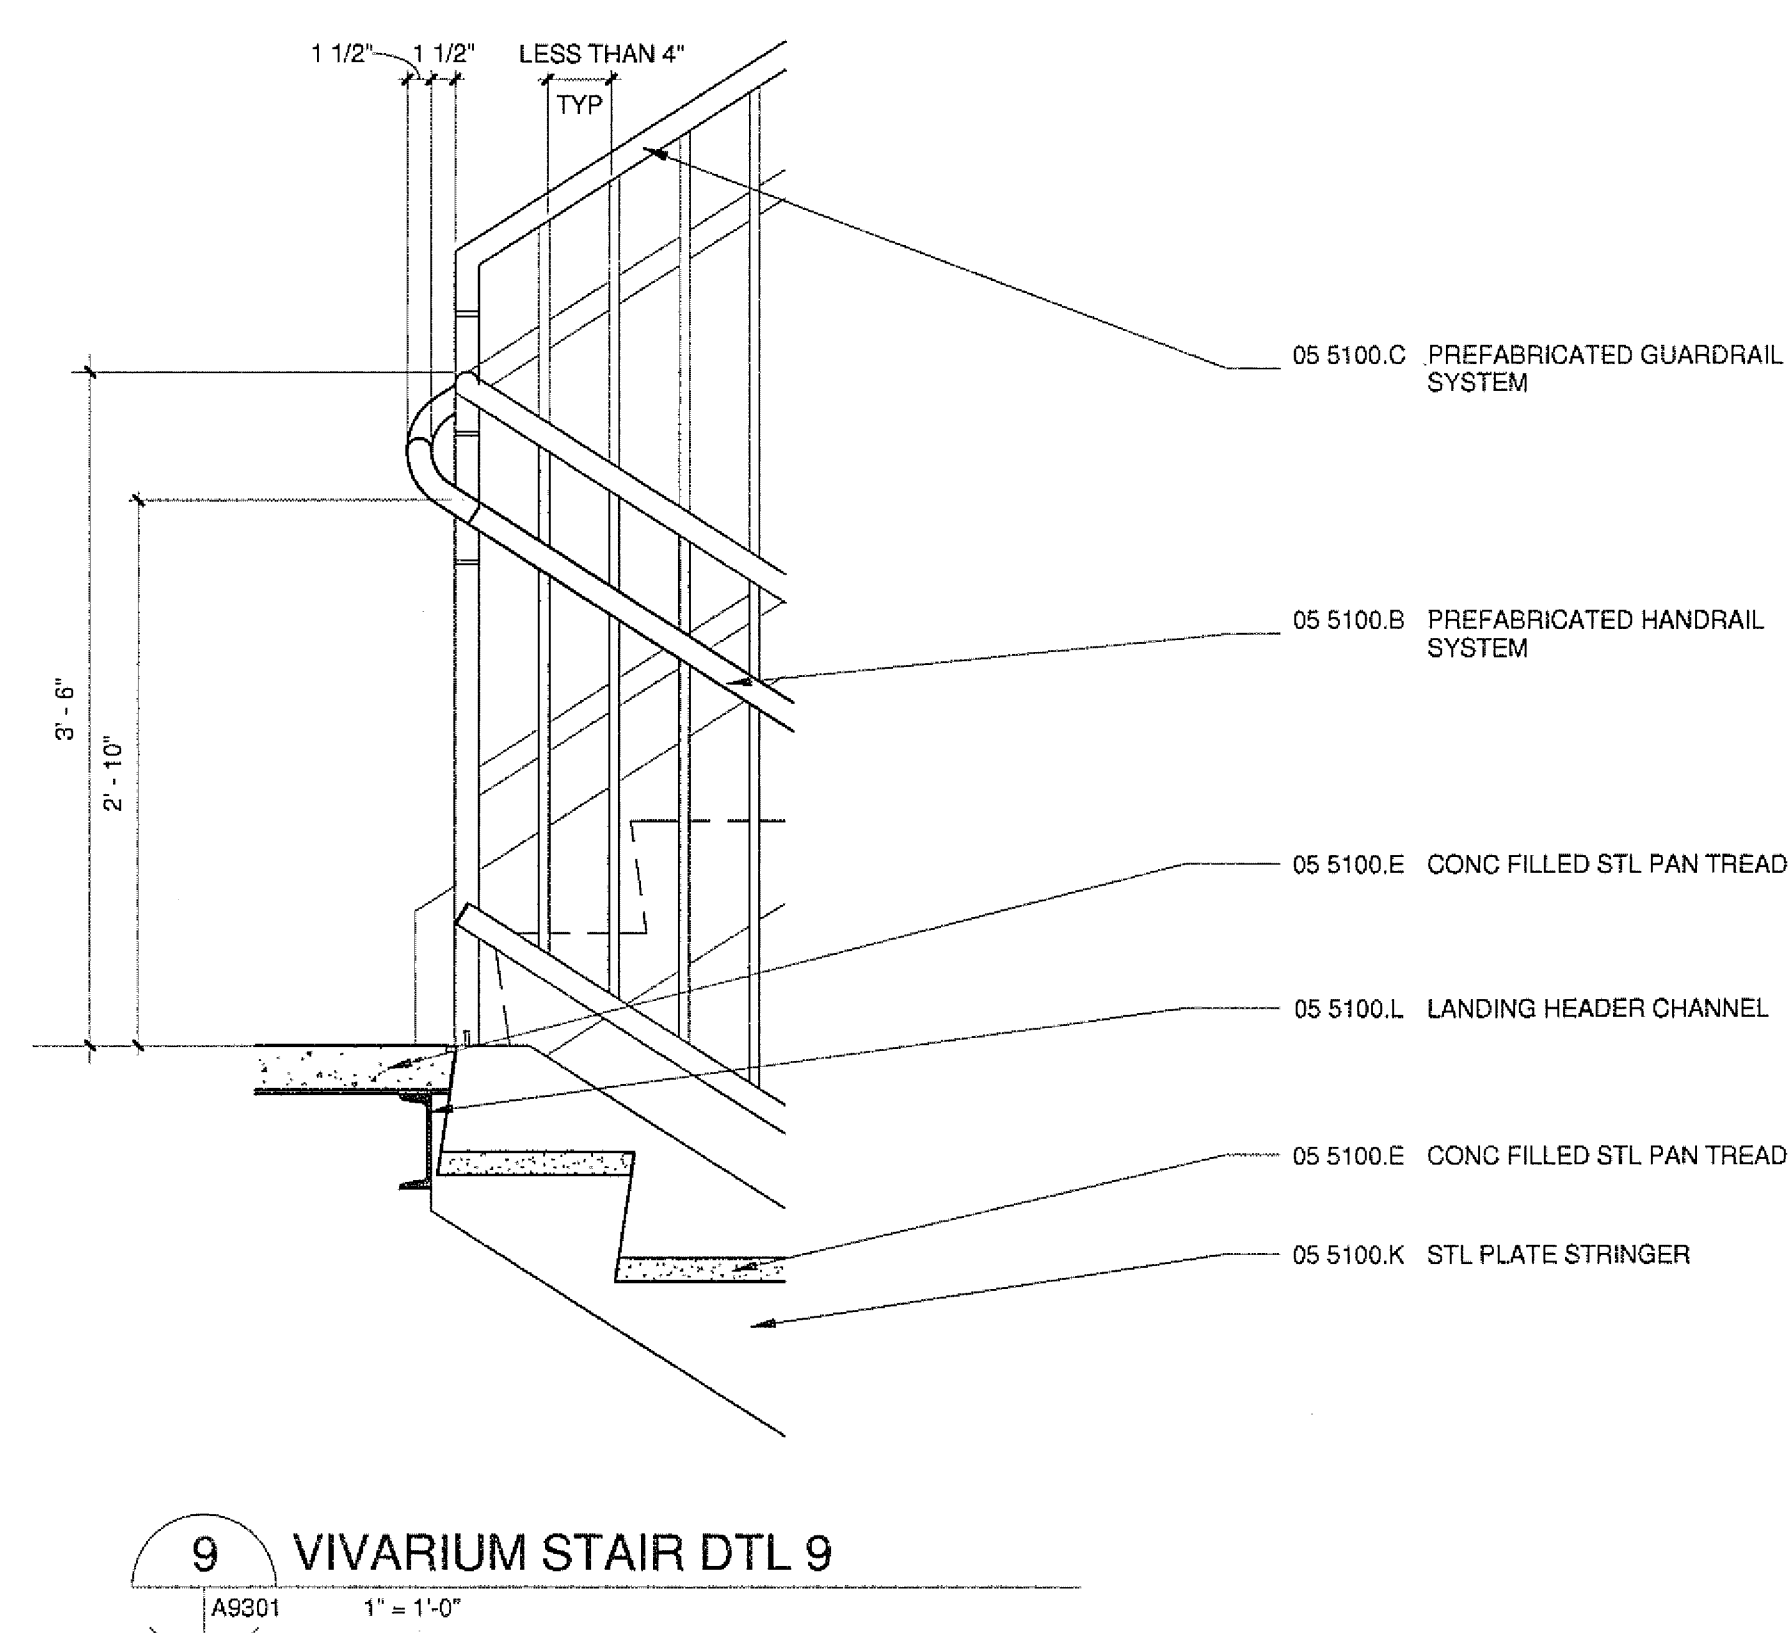
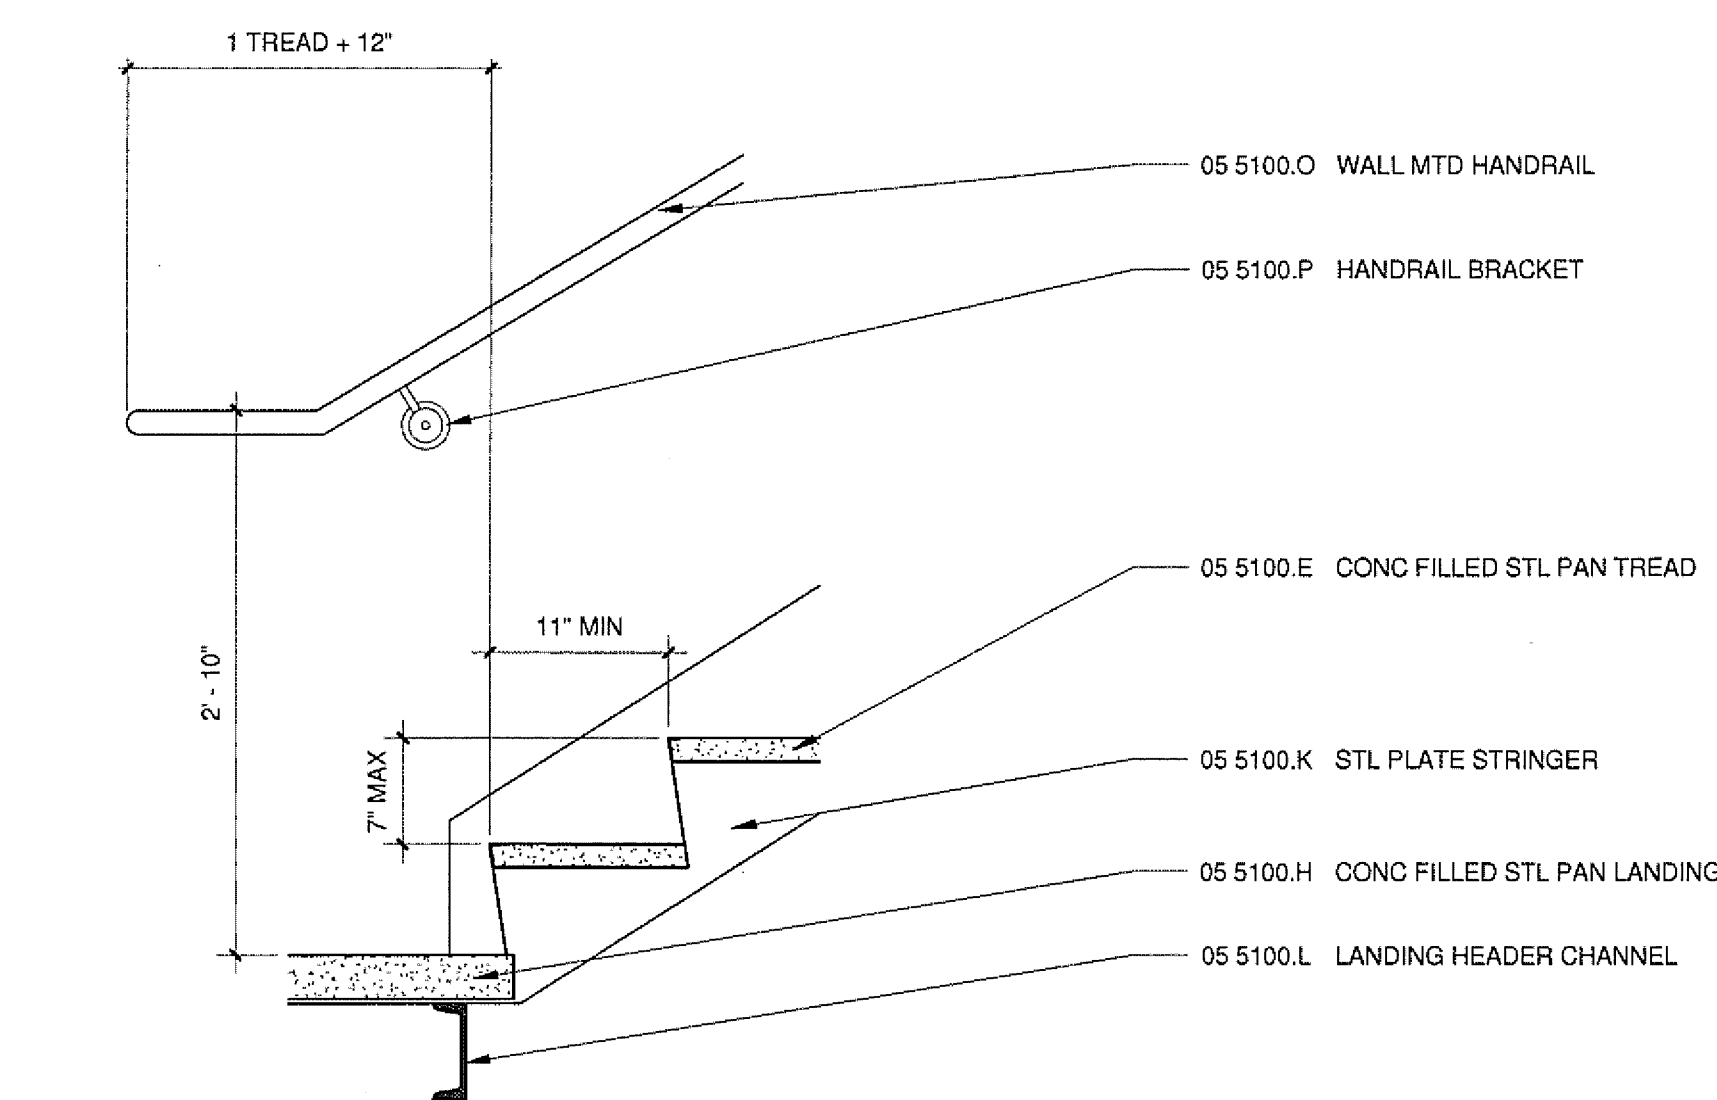
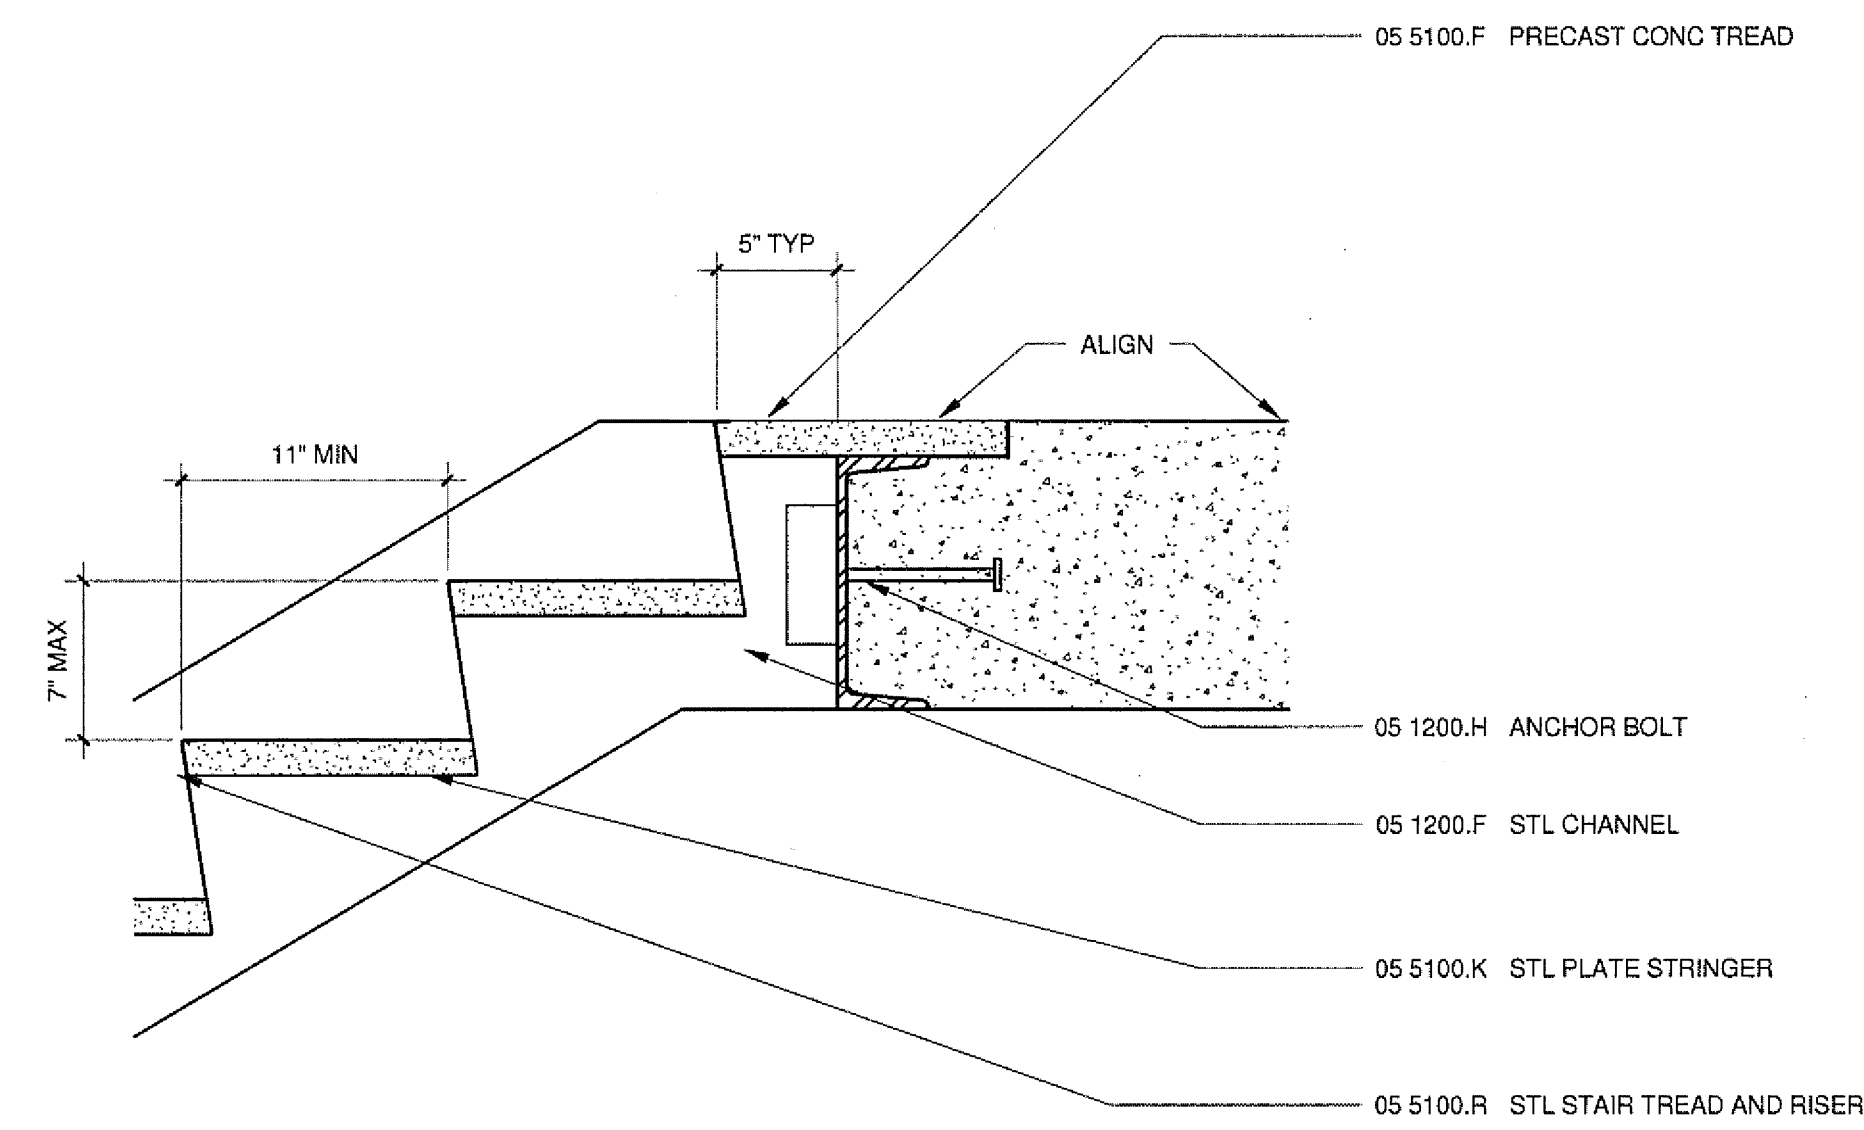
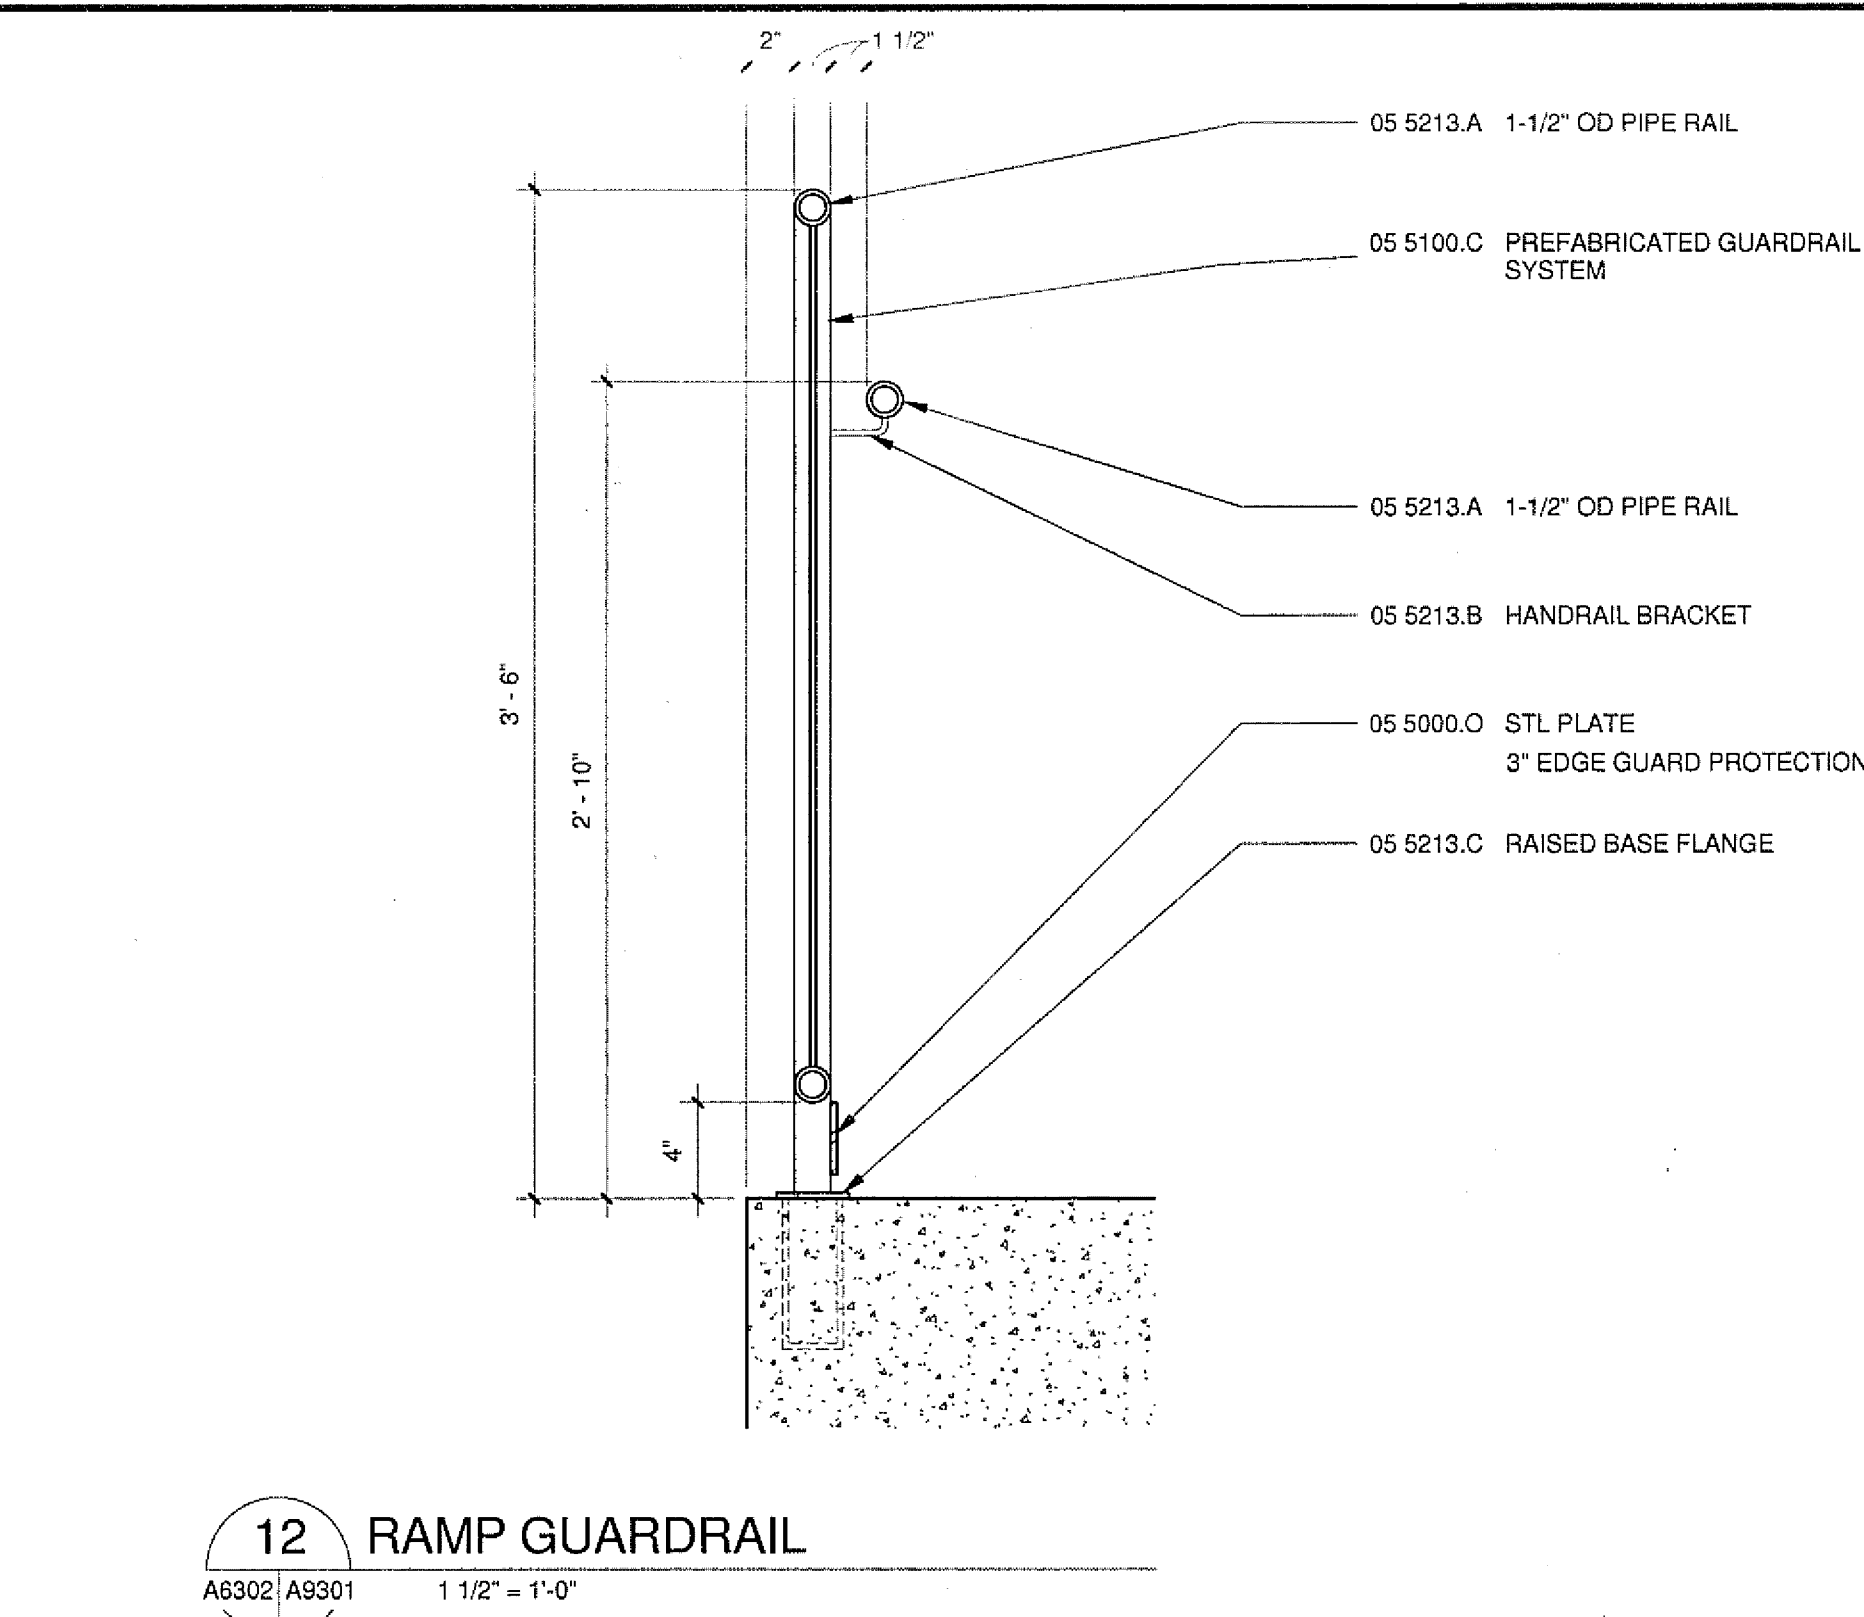


CONSULTANT






STAMP

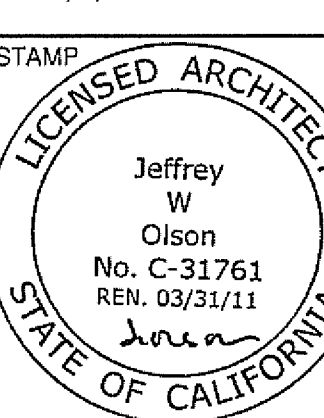

SHEET NAME

INTERIOR STAIR DETAILS

DRAWN BY: Author

PROJECT #: 200725.010

SHEET NUMBER

A9301