


[illegible]

**JACOBS
CONSULTANCY**
GPR LABORATORY PLANNING PRACTICE
400 Stevens Avenue, Suite 110, Solana Beach, CA 92075
955-752-0920 Phone
955-752-0920 Fax


ENTRESS | ARCHITECTS

421 Broadway, Denver, CO 80203
303.732.5603

DAVIS DAVIS
ARCHITECTS

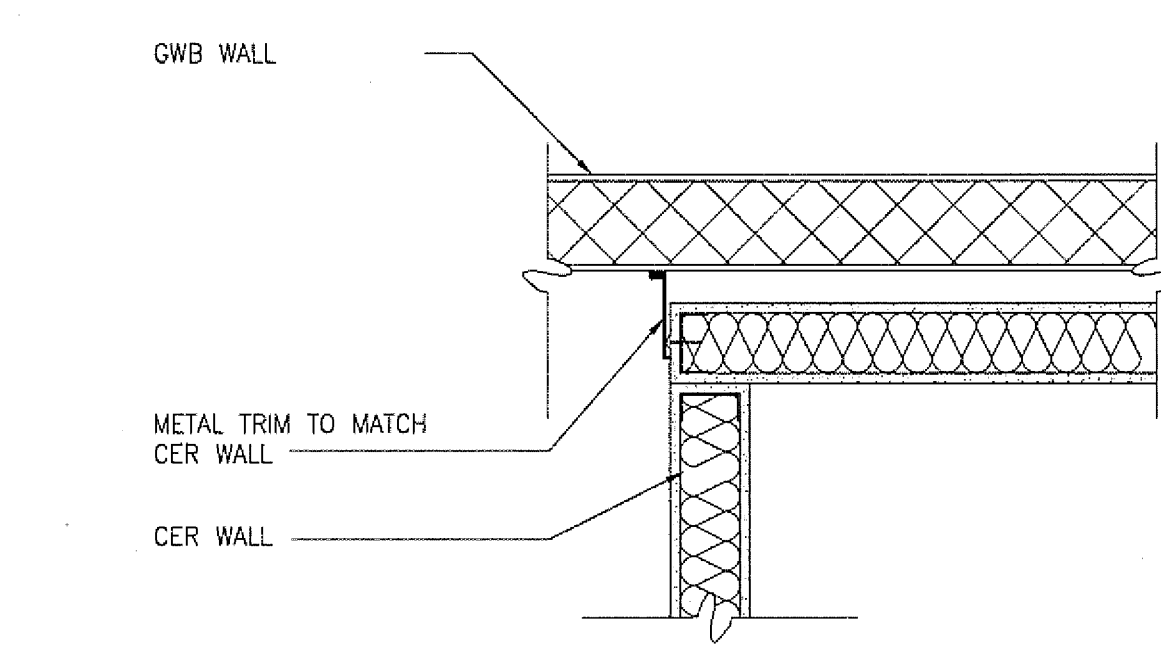

3 METAL TRIM AT CER TO GWB WALL

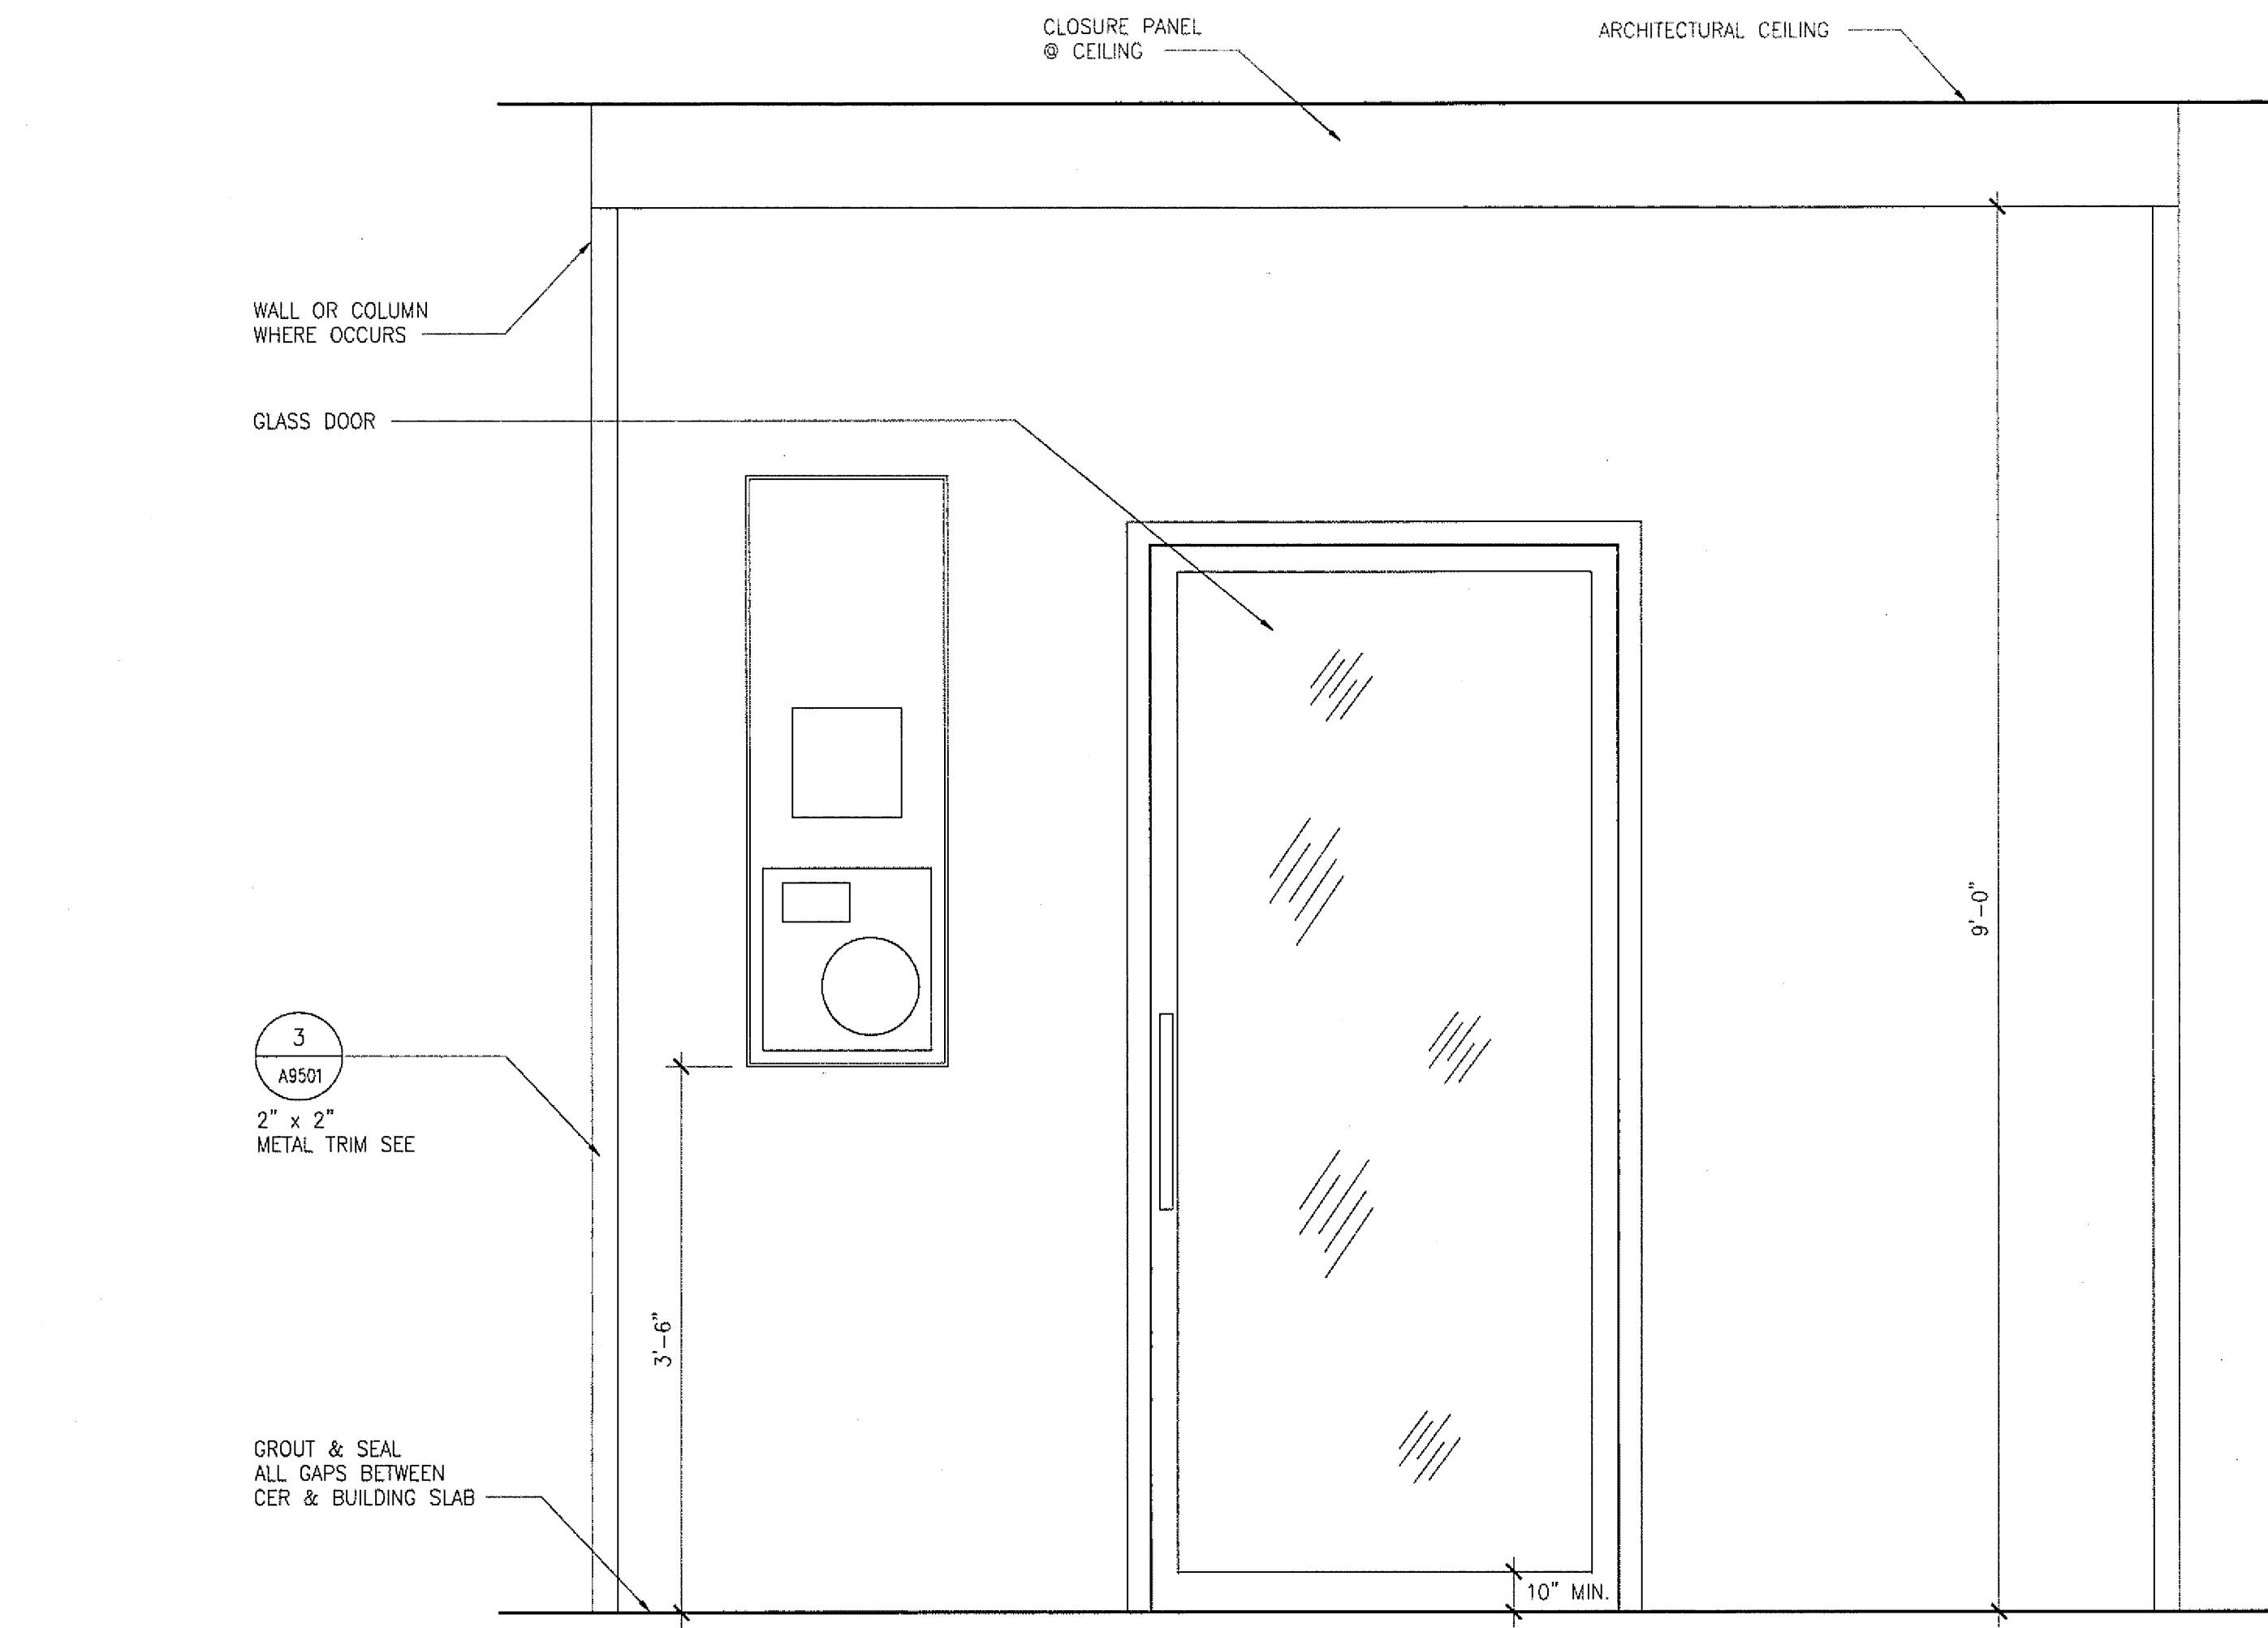

1 CONTROLLED ENVIRONMENTAL ROOM ELEVATION

9'-0"

8'-6"

1'-0"

2'-6"

1'-8"

1'-6"

6

CONTROLLED ENVIRONMENT ROOM CEILING

WING SHAPE FITTING

SHELVES STANDARD

CONTROLLED ENVIRONMENT ROOM WALL

CONTROLLED ENVIRONMENT ROOM CEILING PANEL

STAINLESS STEEL WING SHAPE FITTING

1/2" "EGG CRATE" TYPE PLASTIC PANEL

STAINLESS STEEL ADJUSTABLE SHELVES

GWB WALL OR COLUMN WHERE OCCURS

STAINLESS STEEL ADJUSTABLE SHELVES

STAINLESS STEEL TOP & SPLASH, HEIGHT ADJUSTABLE WHERE SINK DOES NOT OCCUR

UNISTRUT

INSULATED FLOOR PANEL


STAINLESS STEEL WING SHAPE FITTING

CONCRETE FLOOR

SHIM FLOOR FLUSH WITH BUILDING FLOOR

DWB WALL OR COLUMN WHERE OCCURS

2 CONTROLLED ENVIRONMENTAL ROOM SECTION

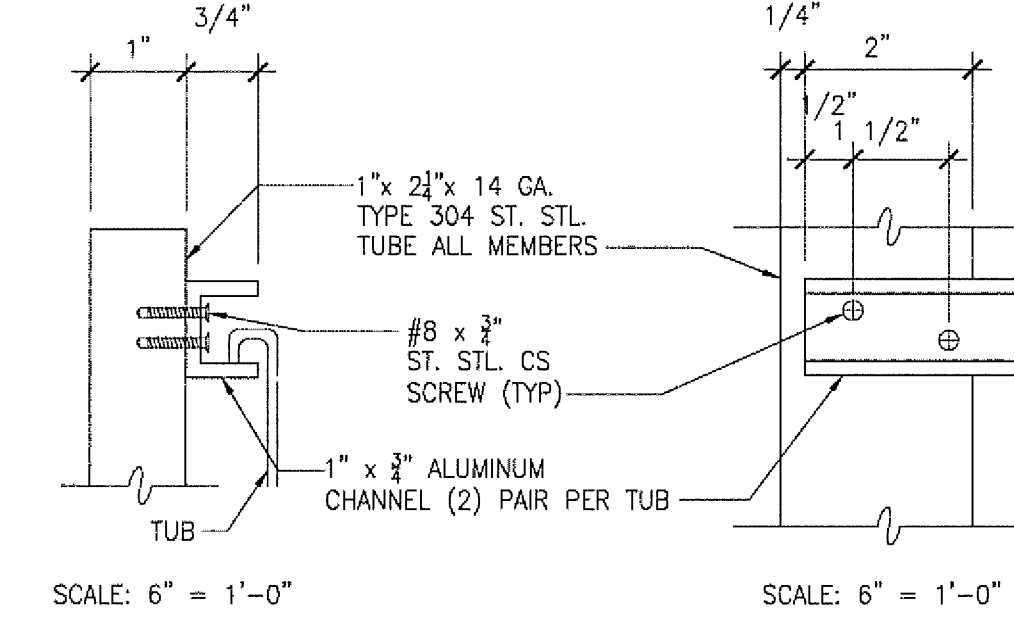E. DETAIL

APPROVED
FIRE AND PANG ONLY
APR 15 2010
STATE FIRE MARSHAL
SOUTHERN REGION

U.C.S.D.
 PRELIMINARY DRAWINGS ☐
 PROGRESS DRAWINGS ☐
 REVIEW DRAWINGS ☐
 CONSTRUCTION DRAWINGS ☐

STAMP

LICENSED ARCHITECT

Jeffrey
W
Olson
No. C-31761
REN. 03/31/11

STATE OF CALIFORNIA

SHEET NAME
CONTROLLED ENVIRONMENT
ROOM SECTIONS
LAB FURNISHINGS

DRAWN BY: JD
PROJECT #: 200725.000

SHEET NUMBER
A9501
