


COPYRIGHT © FENTRESS ARCHITECTS	
ISSUED FOR	DATE
BID PK #1	10.08.08
50% PROGRESS	10.24.08
BID PK #1 80% CD	12.01.08
BID PK #1 100% CD	02.16.09
BID PK #2 100% CD	03.26.09
100% CD	05.08.09

SANFORD CONSORTIUM FOR REGENERATIVE MEDICINE
La Jolla, CA

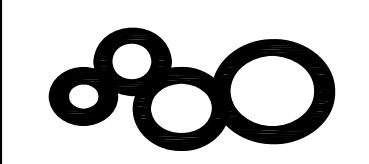

PROJECT DESIGN CONSULTANTS
Lanford/Phelps Consortium LLC
Planning Landscape Architecture Engineering Survey
10000 La Jolla Village Drive, Suite 100
San Diego, CA 92121
Tel: 619.594.8800
Fax: 619.594.8801

FENTRESS ARCHITECTS
425 University Avenue, 10th Floor
San Diego, CA 92101
Tel: 619.594.8800
Fax: 619.594.8801




SHEET NAME
SURVEY EXHIBIT
(FOR REFERENCE ONLY)
DRAWN BY:
PROJECT #:
SHEET NUMBER

C1003

MATCHLINE SEE SHEET C1004

LEGEND

LABEL	DESCRIPTION
BRACWALK	BACK OF ASPHALT CONCRETE SIDEWALK
BKCONCWALK	BACK OF CONCRETE SIDEWALK
BKCURB	BACK OF CURB
CORTRANSRAD	CORNER OF TRANSFORMER PAD
EDGE CROSSOUT	EDGE OF CROSS GUTTER
ELECMETERBOX	ELECTRIC METER BOX
EP	EDGE OF PAVEMENT
FL	FLOW LINE
GRND	GROUND
LIPGUTTERBEP	LIP OF GUTTER AT EDGE OF PAVEMENT
SWMH	SEWER MANHOLE
TC	TOP OF CURB
TOCORINLET	TOP OF CURB AT CORNER OF INLET
TOCONC DITCH	TOE OF CONCRETE DITCH
TOPOCONC DITCH	TOP OF CONCRETE DITCH
TOPOFAVERAGE EUCALYPTUS TREE	TOP OF AVERAGE EUCALYPTUS TREE
TOPOFHIGHEST EUCALYPTUS TREE	TOP OF HIGHEST EUCALYPTUS TREE
FOLDS4324	FOUND LEAD DISK LS 4324
TRAFSGH	TRAFFIC SIGNAL HANDHOLE

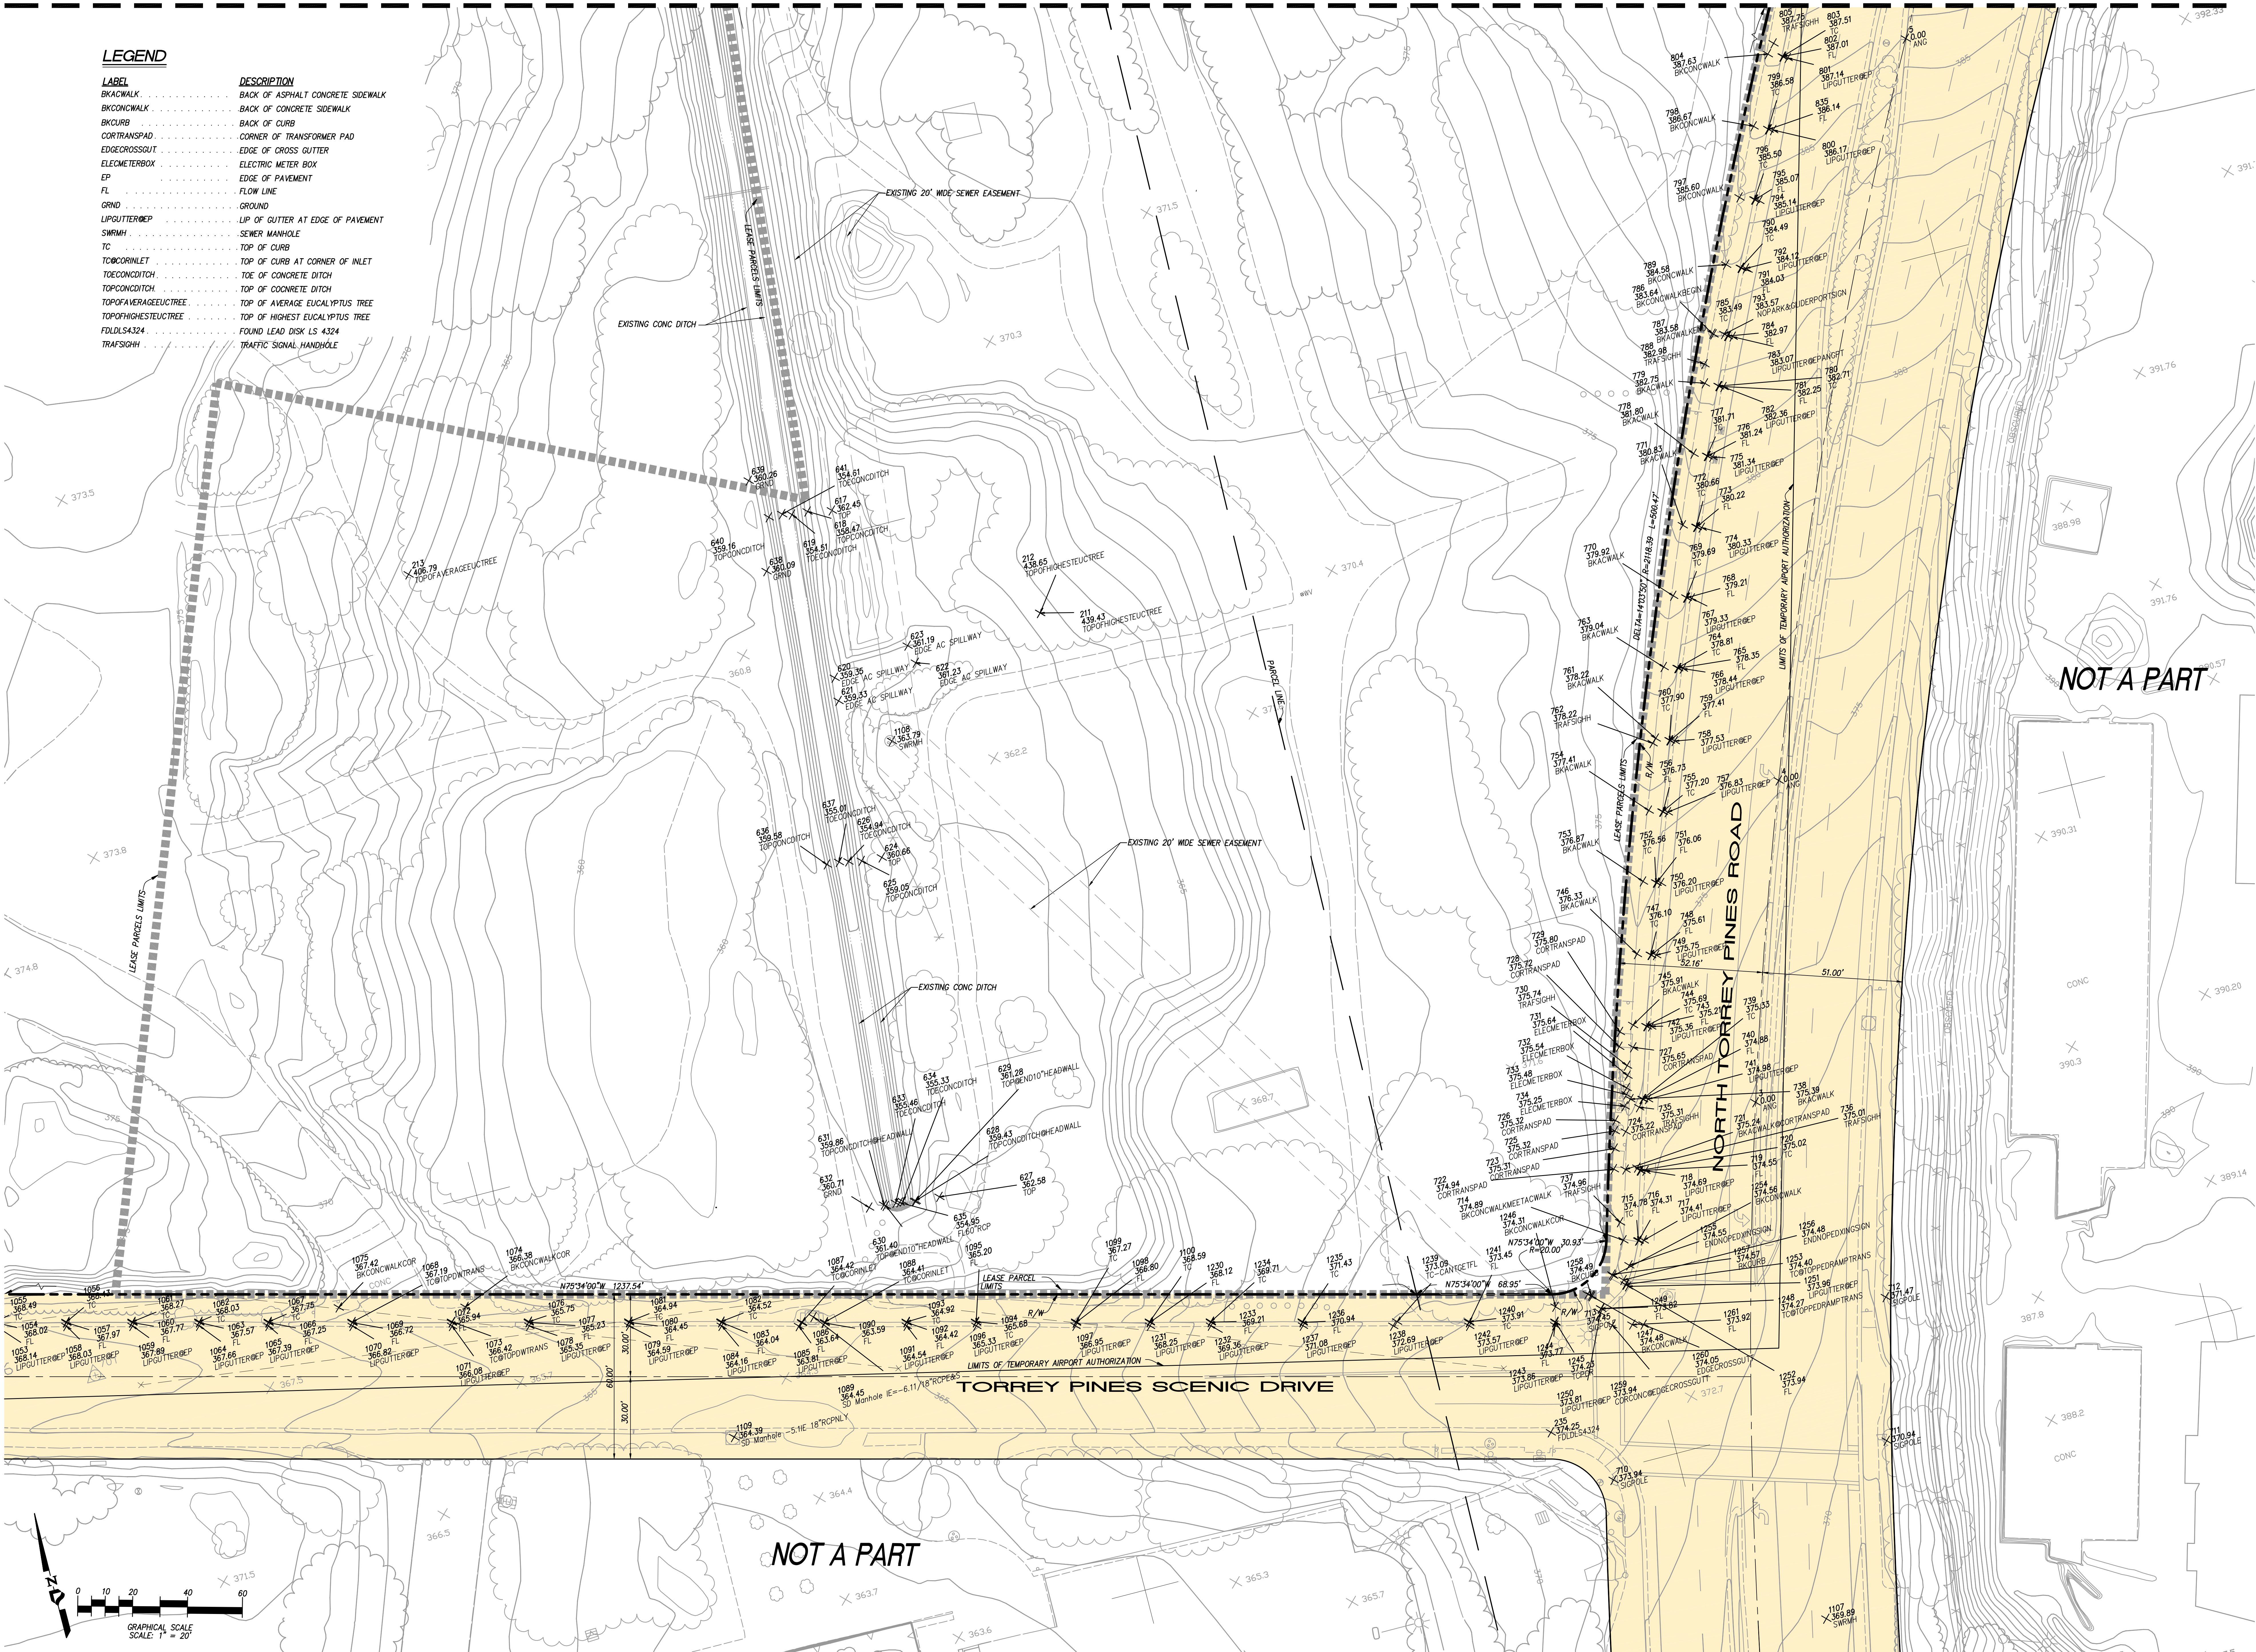

10/20/09 2:56:42 PM
File location field

Warning: It is a violation of the law for any person, unless acting under the direction of a licensed architect, to alter an item in any way. If an item in this document is altered, the altering architect, if other than the architect of record, shall affix the item his seal and the notation "altered by" followed by his signature and the date of such alteration, and the specific description of the alteration.