
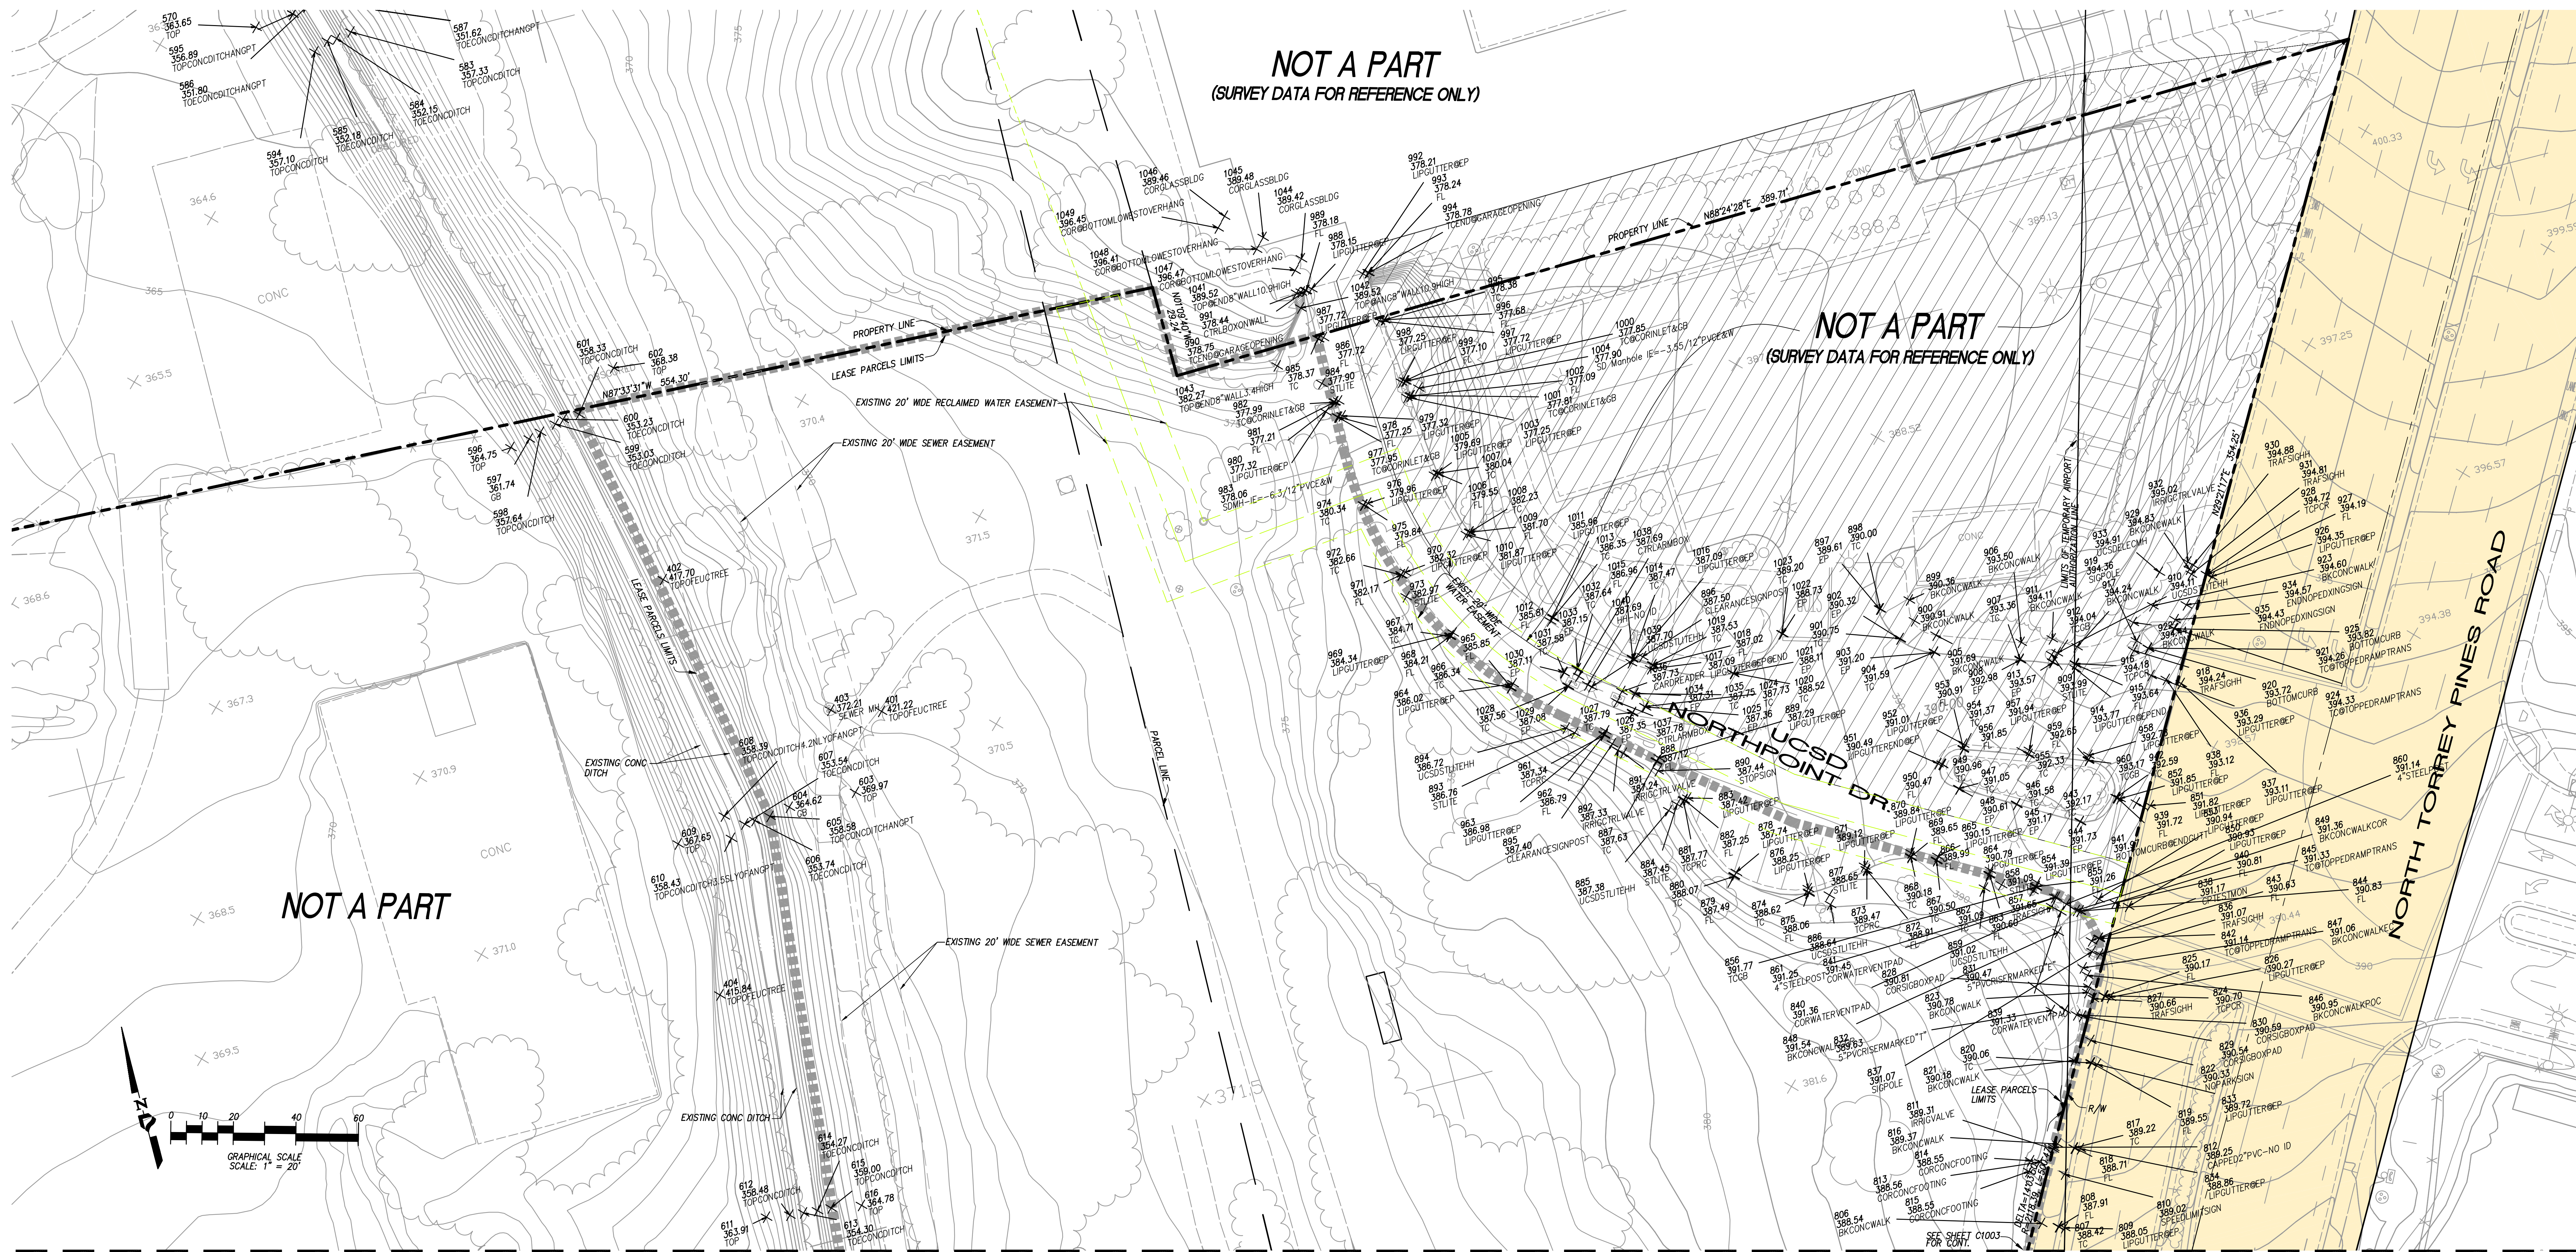


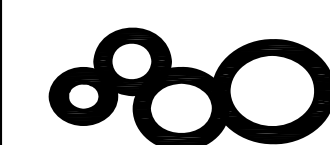

LEGEND

LABEL	DESCRIPTION
BACKWALK	BACK OF ASPHALT CONCRETE SIDEWALK
BKCONC WALK	BACK OF CONCRETE SIDEWALK
BKCURB	BACK OF CURB
CORTRANS PAD	CORNER OF TRANSFORMER PAD
EDGE CROSSLUTTER	EDGE OF CROSS LUTTER
ELEC METER BOX	ELECTRIC METER BOX
EP	EDGE OF PAVEMENT
FL	FLOW LINE
GRND	GROUND
LIP/UTTERBERP	LIP OF GUTTER AT EDGE OF PAVEMENT
SWMH	SEWER MANHOLE
TC	TOP OF CURB
TOP CORNER INLET	TOP OF CURB AT CORNER OF INLET
TOE CONCDITCH	TOE OF CONCRETE DITCH
TOP CONCDITCH	TOP OF CONCRETE DITCH
TOPOF AVERAGE EUCALYPTUS TREE	TOP OF AVERAGE EUCALYPTUS TREE
TOPOF HIGHEST EUCALYPTUS TREE	TOP OF HIGHEST EUCALYPTUS TREE