

CONSULTANT  
**PROJECT DESIGN CONSULTANTS**  
Planning | Landscape Architecture | Engineering | Survey  
701 B Street, Suite 800  
San Diego, CA 92101  
P: 619.594.8471  
F: 619.594.8472  
WWW.PDCON.SD.CA

LanMordPhelps Consortium LLC  
425 Broadway, Denver, CO 80202  
303.733.1600  
WWW.LANMORDPHELPS.COM

FENTRESS ARCHITECTS  
425 Broadway, Denver, CO 80202  
303.733.1600  
WWW.FENTRESSARCHITECTS.COM

DAVIS ARCHITECTS  
2001 Fifth Avenue, San Diego, CA 92103

STAMP

SHEET NAME


IMPROVEMENT SHEET

DRAWN BY:

PROJECT #:

SHEET NUMBER

C2002

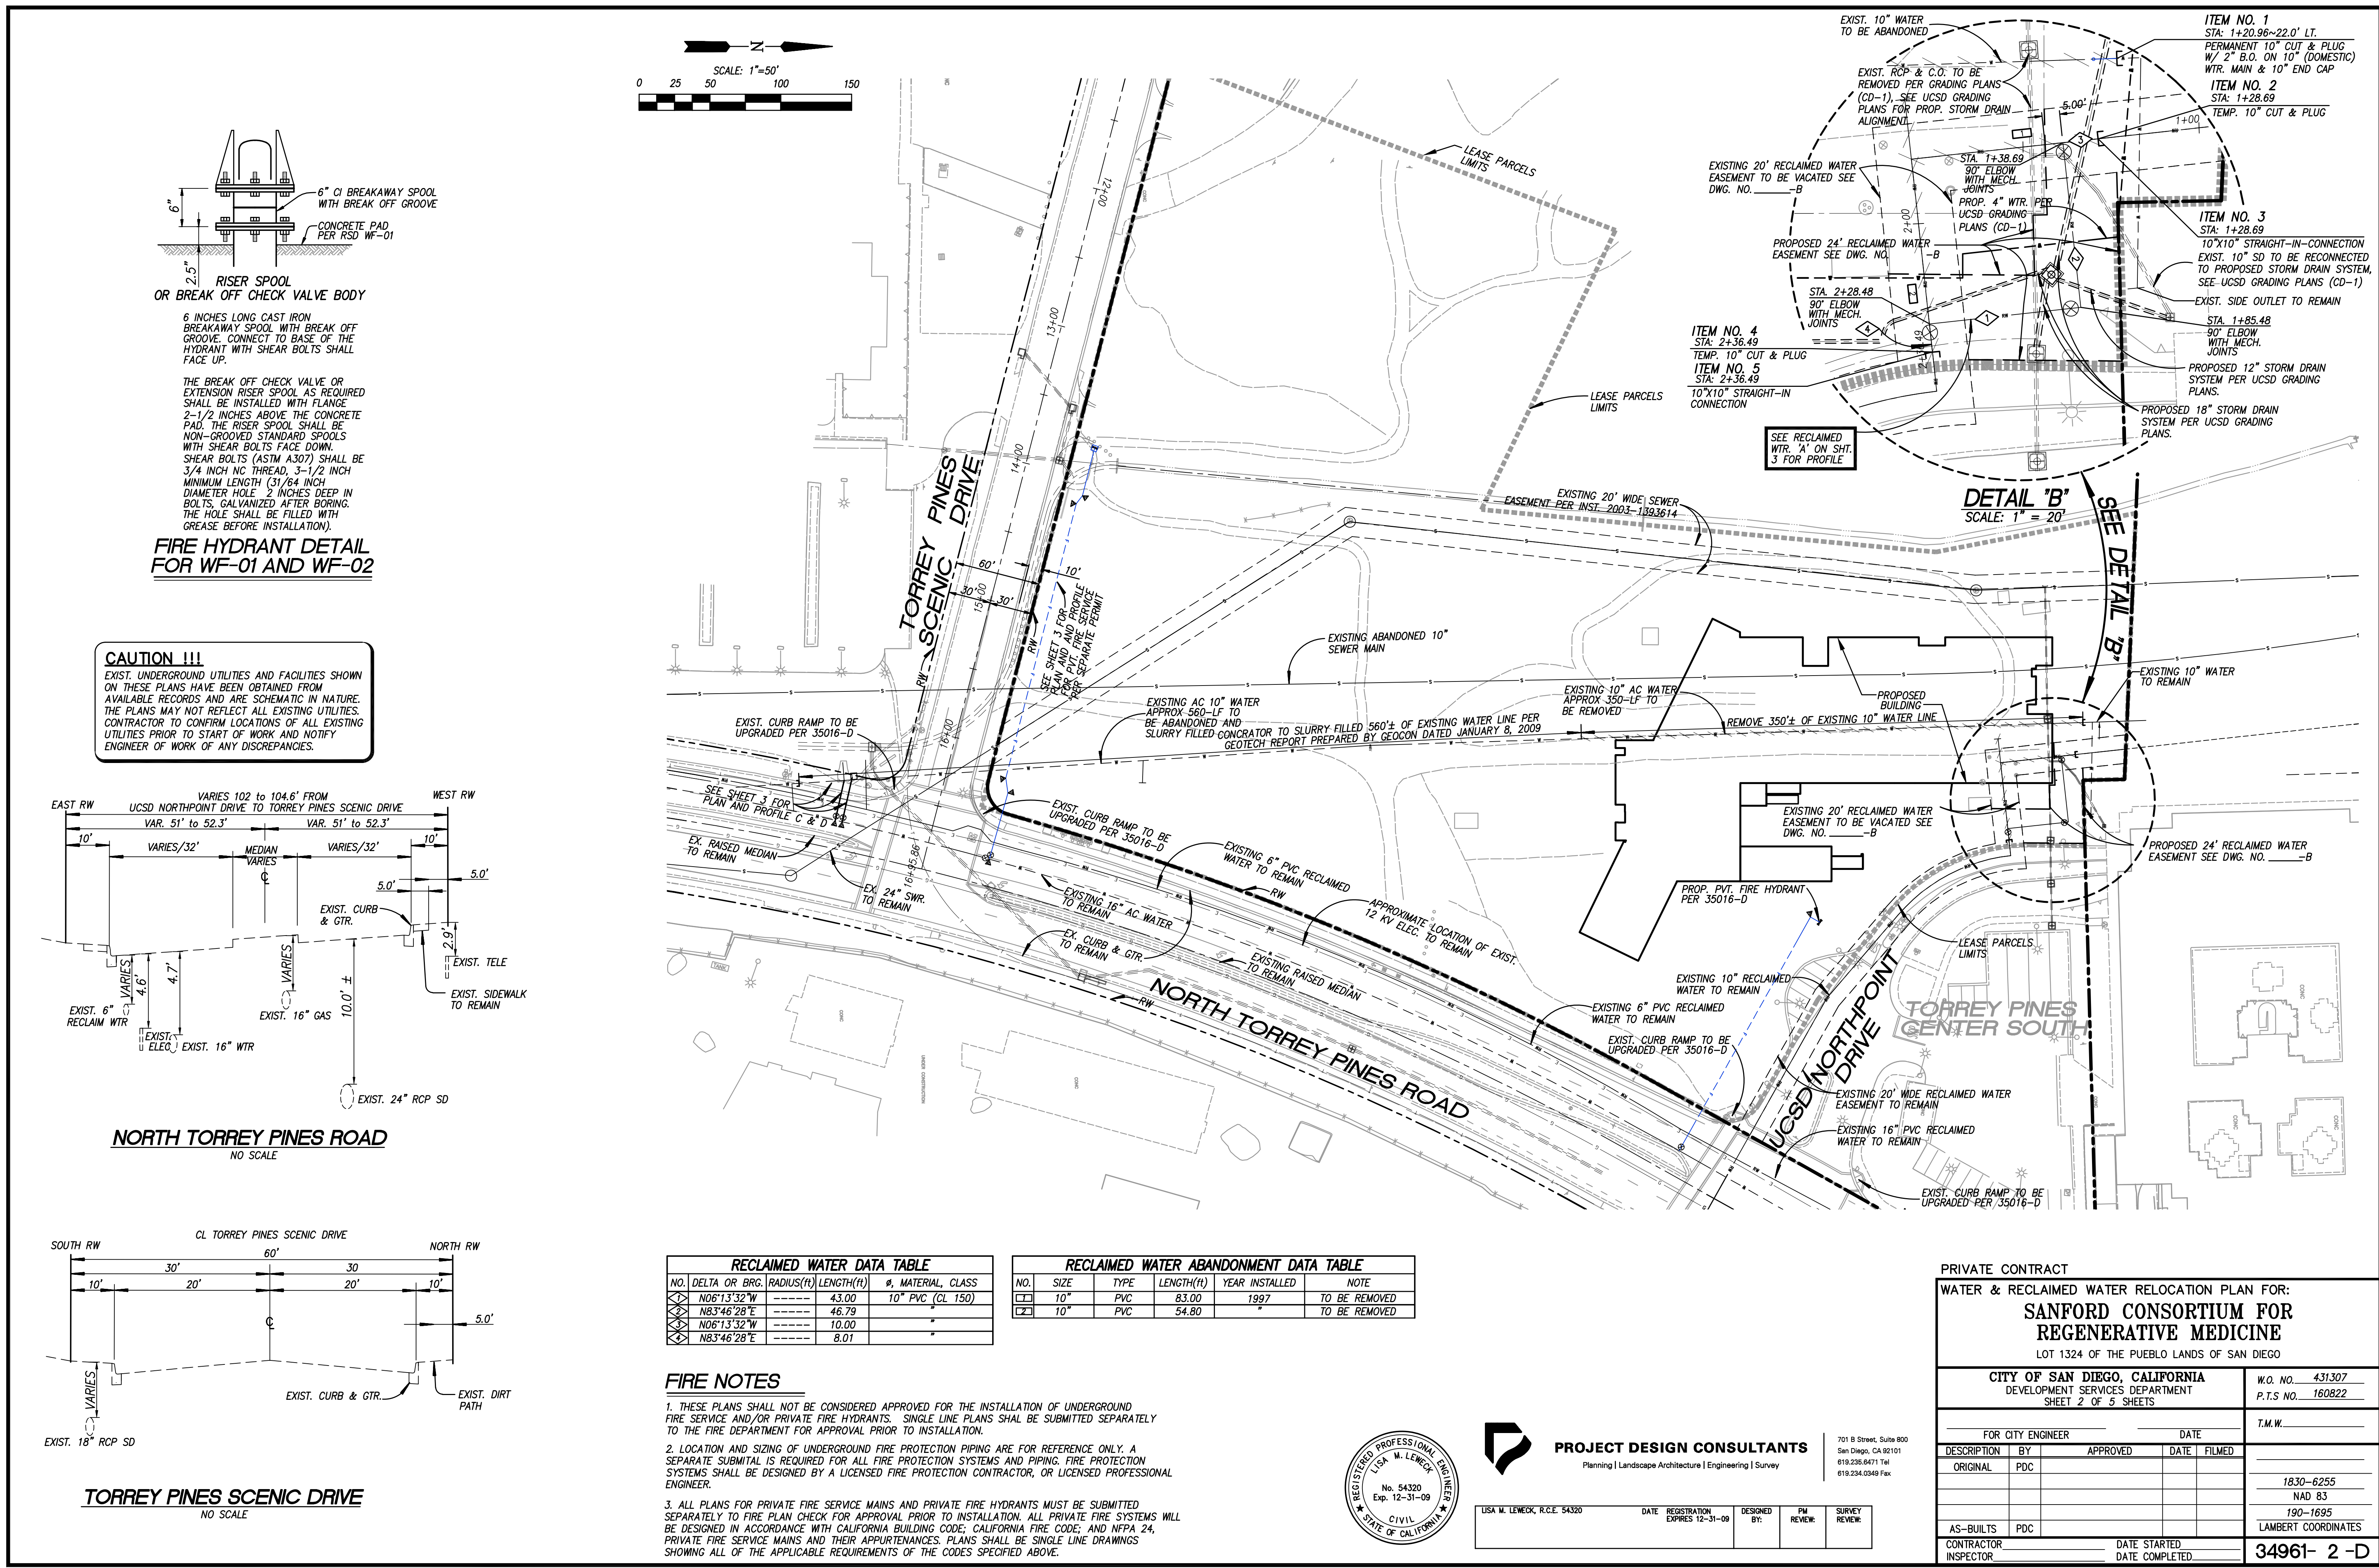

P:\3658\ENGR\PLANS\Imp\_WTR\_Traffic\3658\_WTR\_Traffic02.dwg 5/5/2009 4:52:33 PM