
FENTRESS ARCHITECTS

ISSUED FOR | DATE

BD PK #1 80% CD | 12.01.08 BD PK #1 100% CD | 02.16.09

DRAWN BY: PROJECT #: SHEET NUMBER

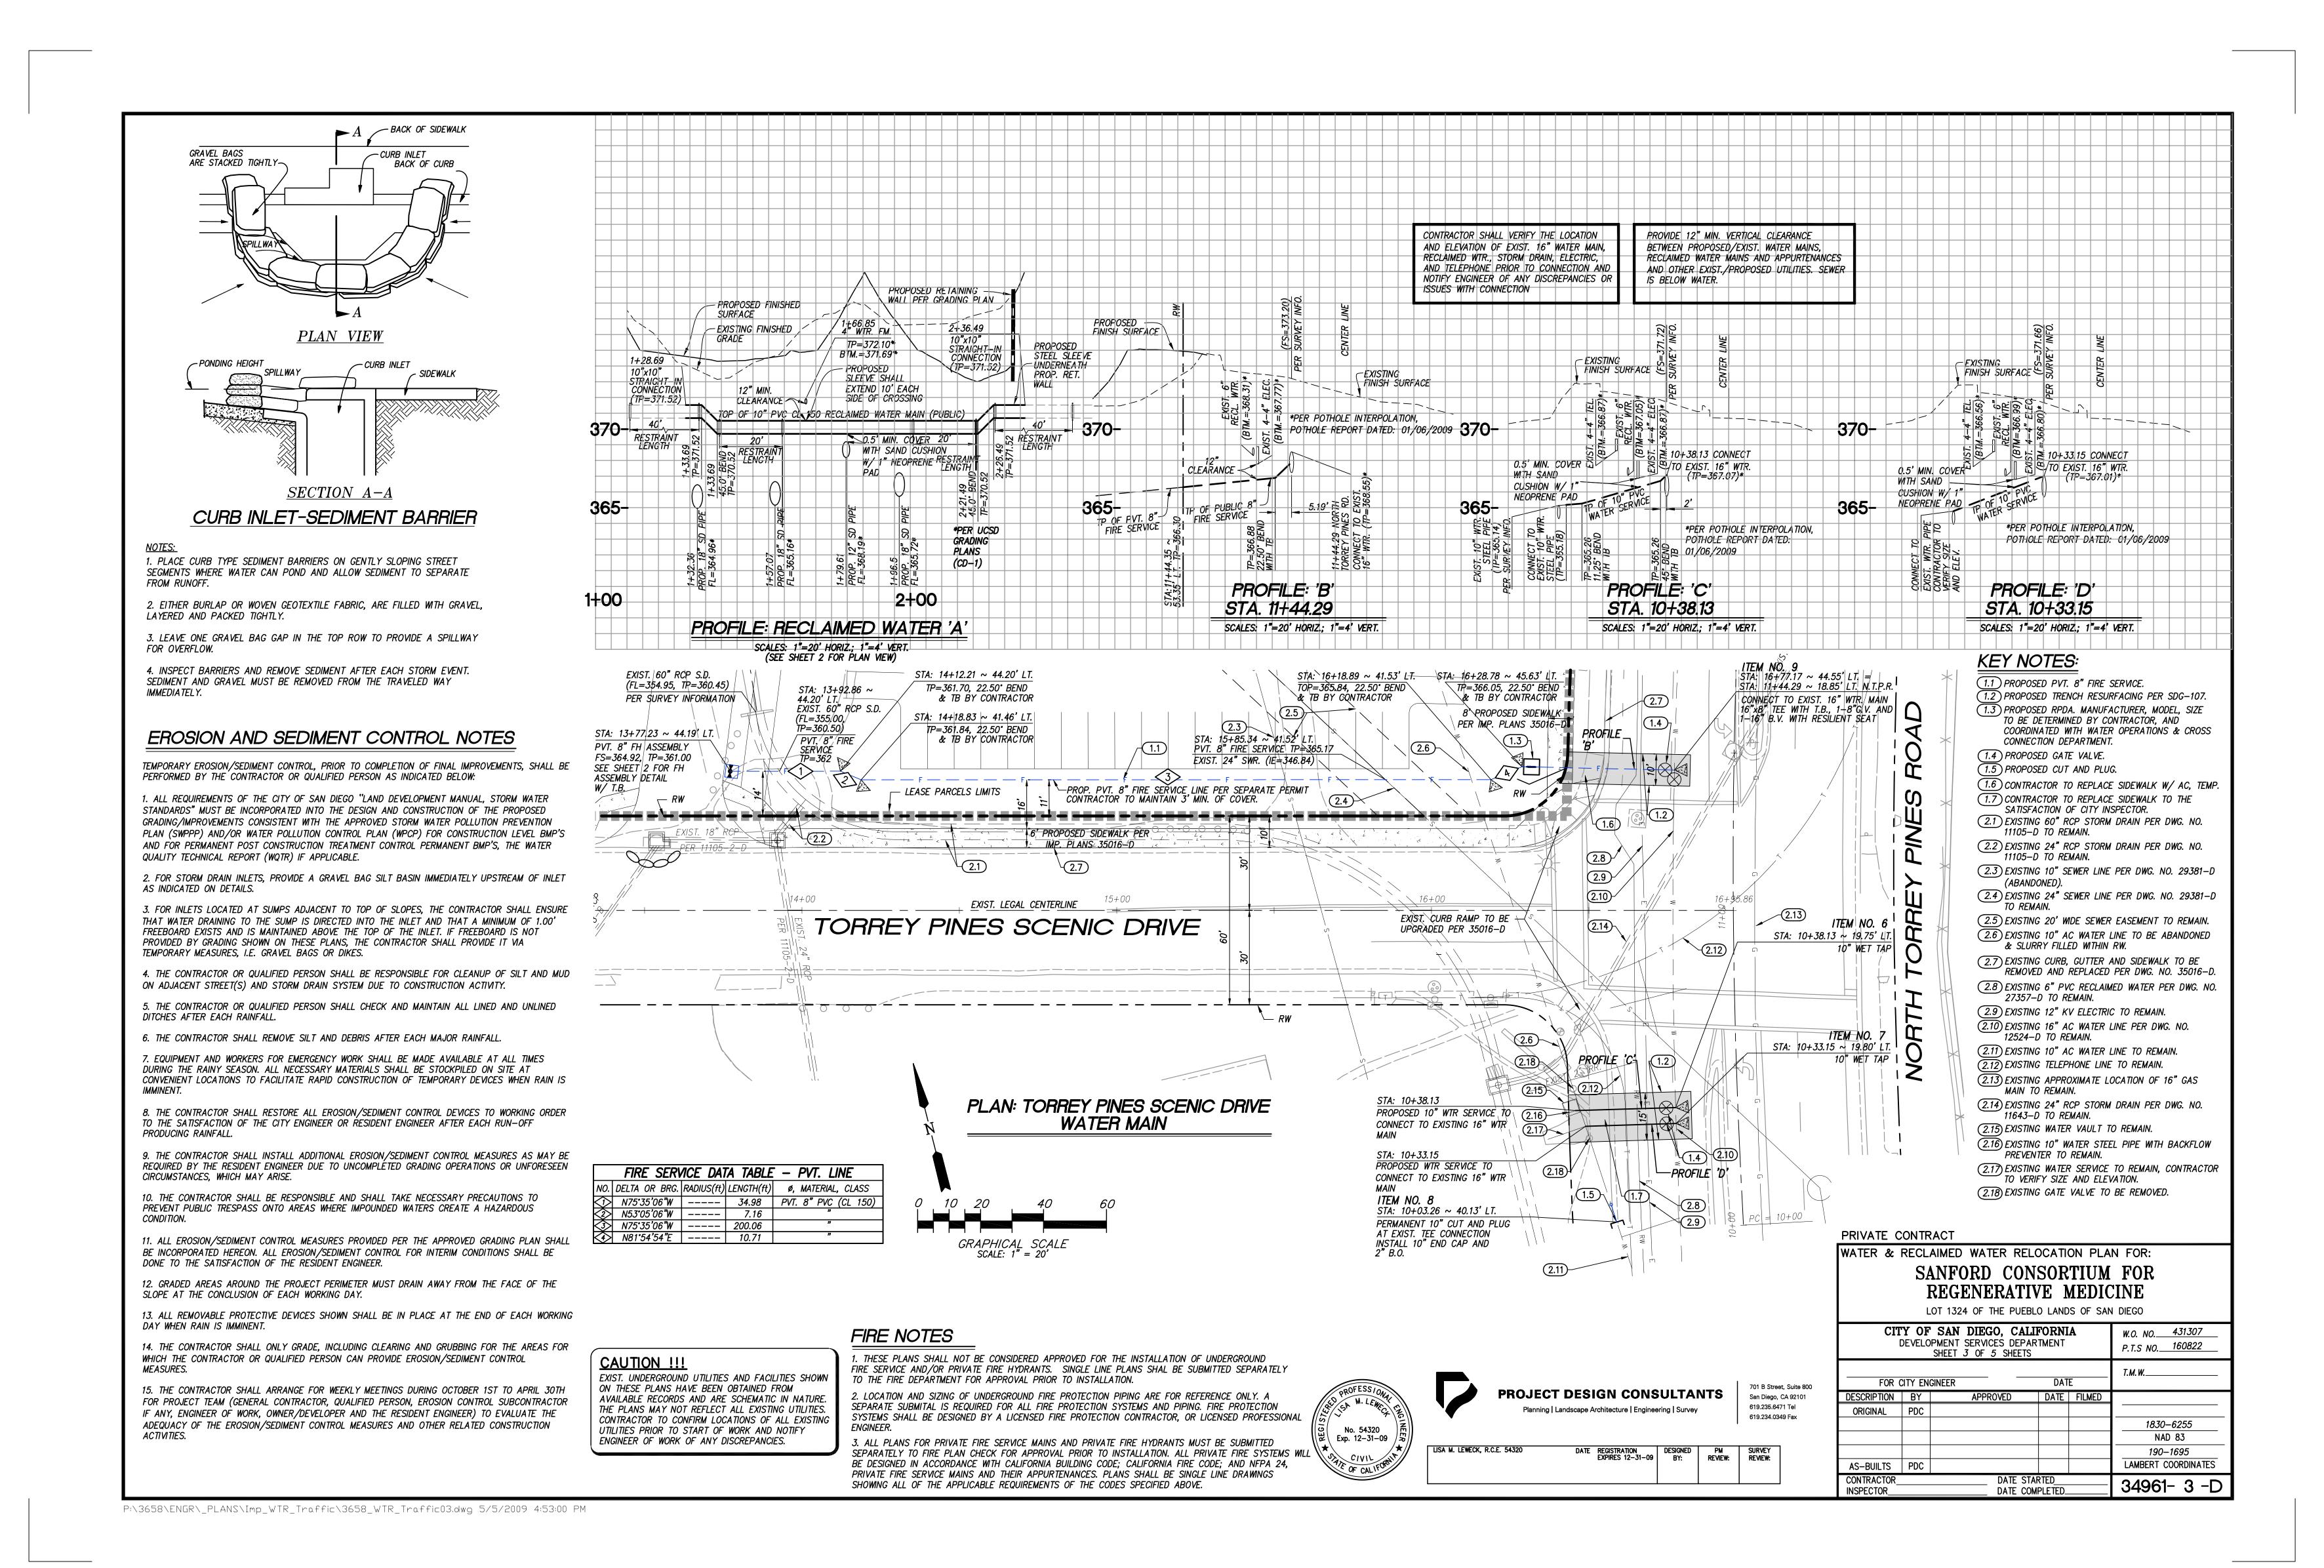

Warning: It is a violation of the law for any person, unless acting under the direction of a licensed architect, to alter an item in any way. If an item in this document is altered by follows by his signiture and the date of such alteration, and the specific description of the alteration.