

CONSULTANT
PROJECT DESIGN CONSULTANTS
Planning | Landscape Architecture | Engineering | Survey
1018 B Street, Suite 800
San Diego, CA 92101
619.238.6471
619.238.6470 Fax

Lanford/Phelps Consortium LLC
1018 B Street, Suite 800
San Diego, CA 92101
619.238.6471
619.238.6470 Fax

FENTRESS ARCHITECTS
425 University Avenue, 10th Floor
San Diego, CA 92101
619.238.6471
619.238.6470 Fax

DAVIS ARCHITECTS
2001 Fifth Avenue, San Diego, CA 92101


STAMP

SHEET NAME
TRAFFIC CONTROL PLAN

DRAWN BY:
PROJECT #:

SHEET NUMBER

C2T01

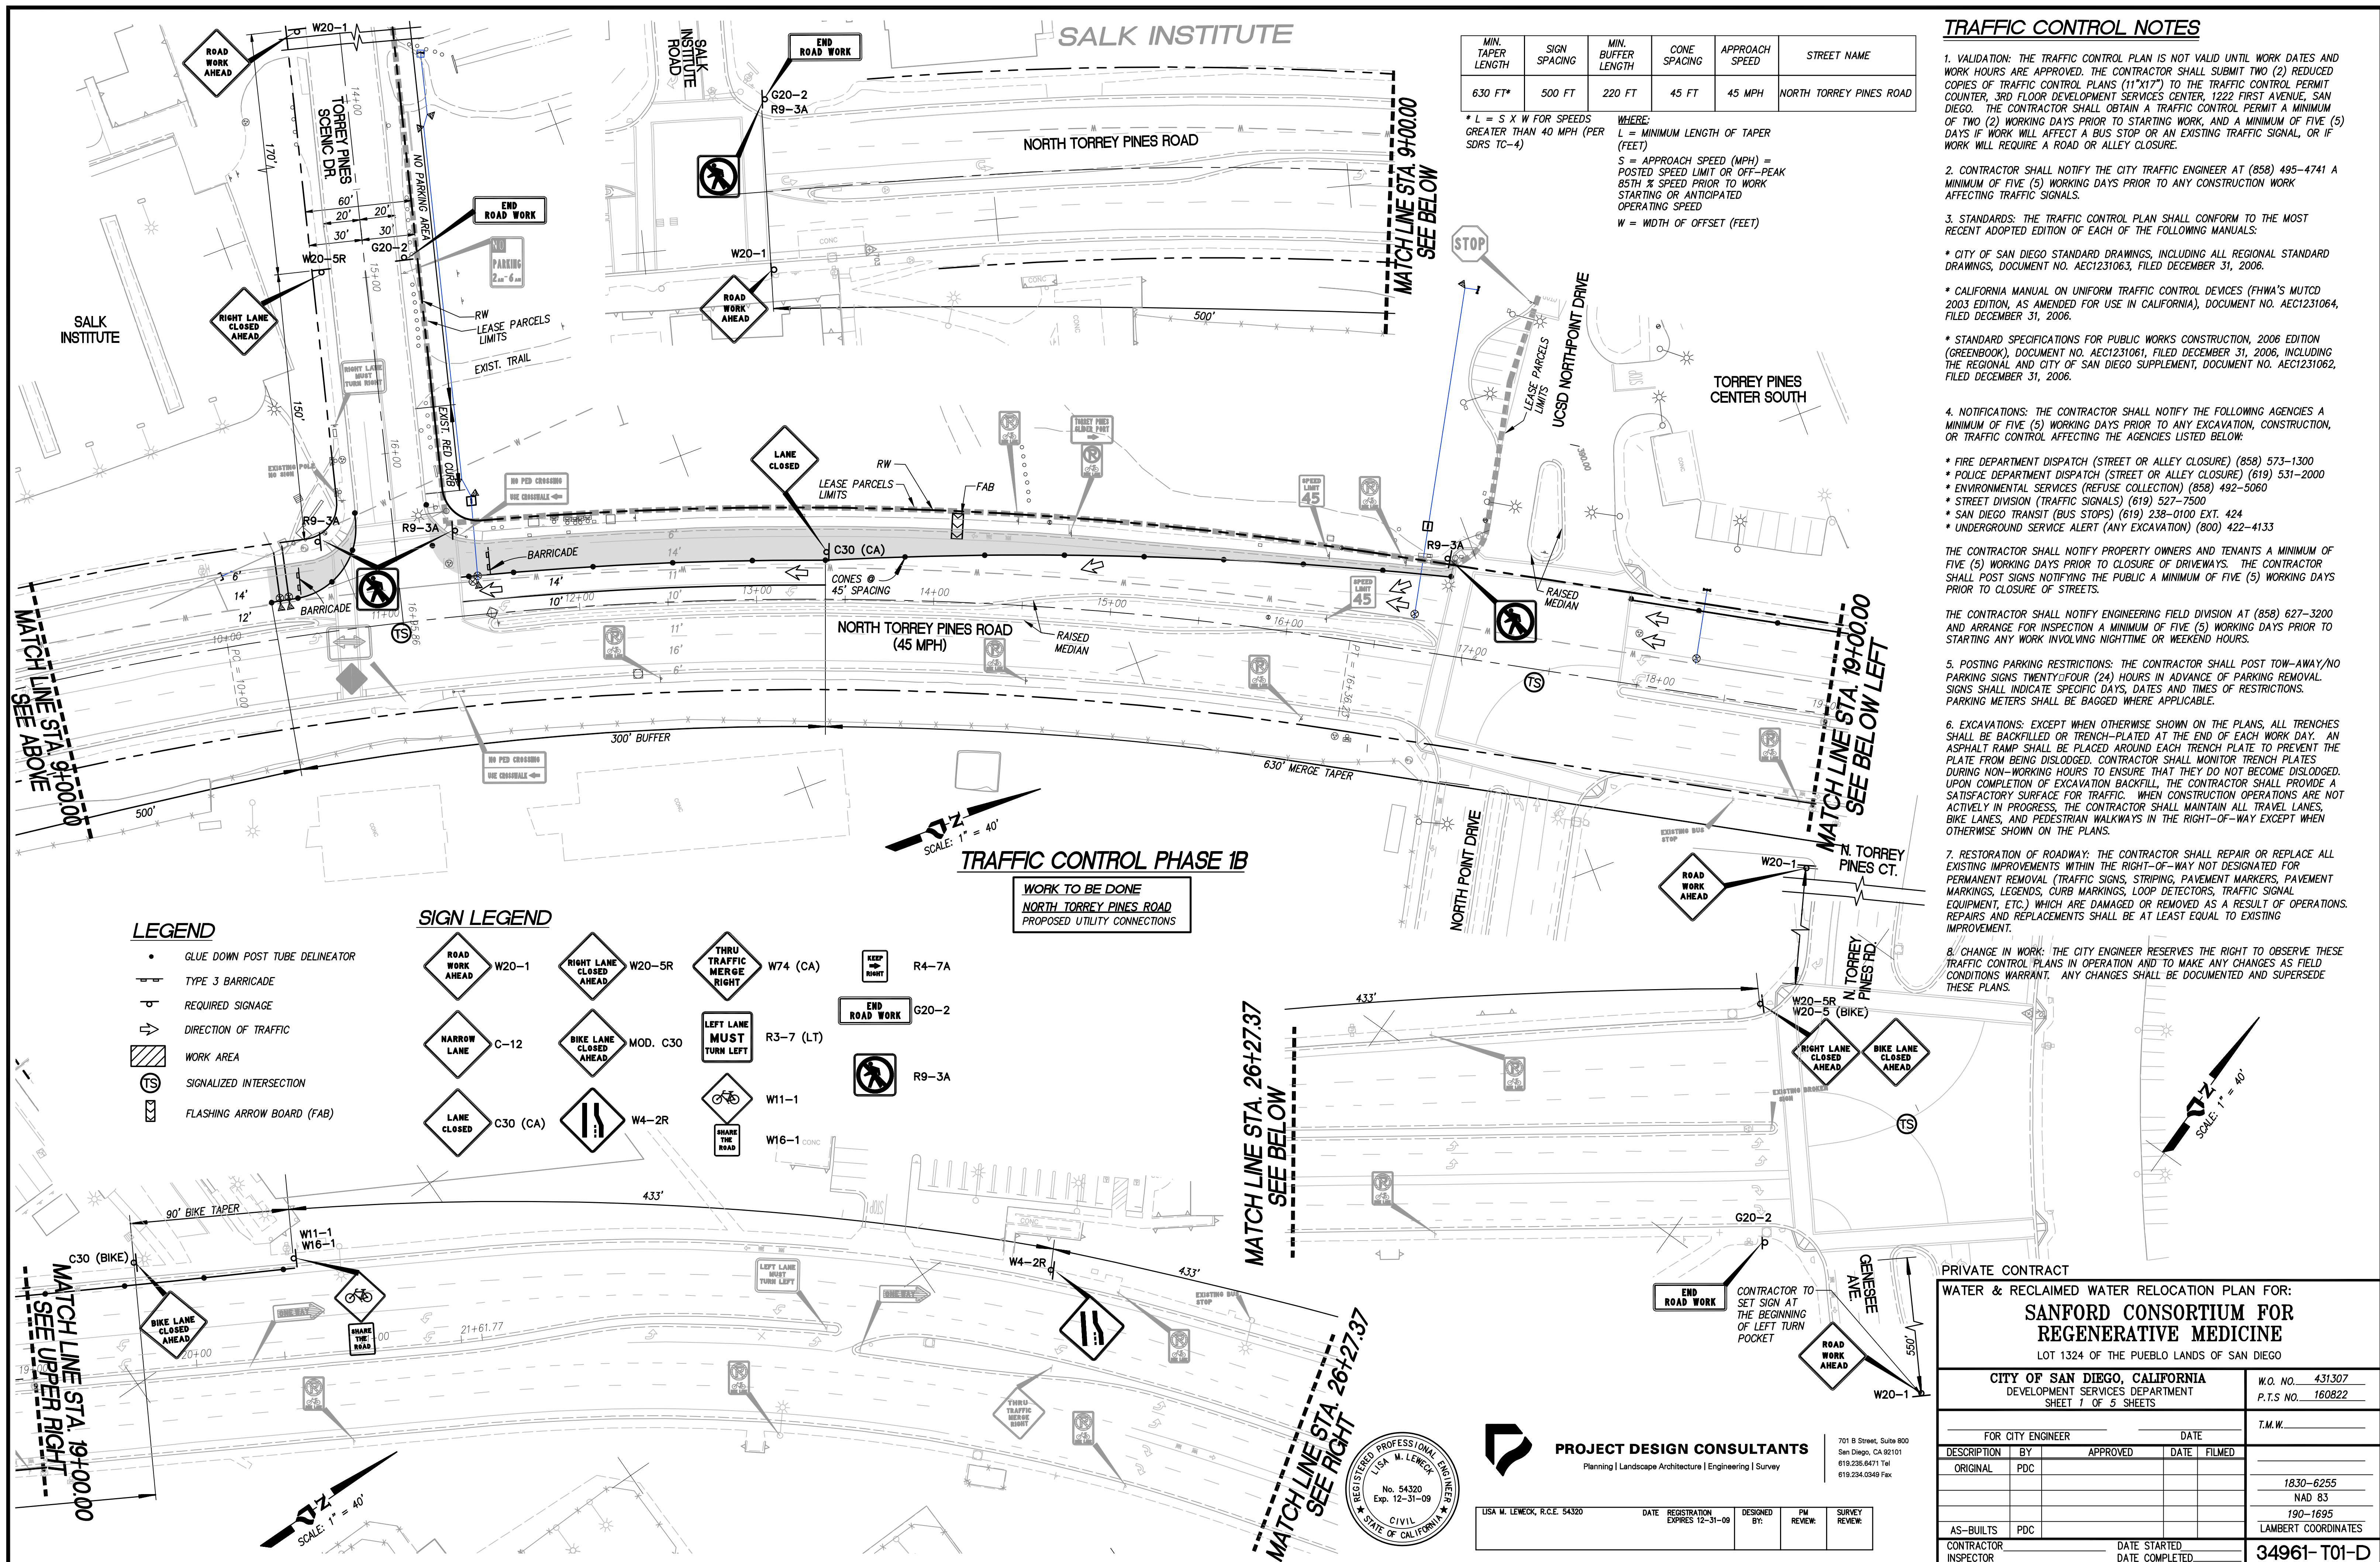

P:\3658\ENGR\PLANS\Imp_WTR_Traffic\3658_WTR_Traffic04.dwg 5/5/2009 4:53:31 PM