

CONSULTANT
PROJECT DESIGN CONSULTANTS
Planning | Landscape Architecture | Engineering | Survey
1815 B Street, Suite 800
San Diego, CA 92101
619.594.7171
P.D.C. 00000000

Sanford Consortium for Regenerative Medicine
Lot 1324 of the Pueblo Lands of San Diego
CITY OF SAN DIEGO, CALIFORNIA
DEVELOPMENT SERVICES DEPARTMENT
SHEET 2 OF 5 SHEETS
W.O. NO. 431307
P.I.S. NO. 169822
T.M.W.
1830-6255
NAD 83
190-1695
LAMBERT COORDINATES
CONTRACTOR INSPECTOR
DATE STARTED
DATE COMPLETED
34961-T02-D


FENTRESS ARCHITECTS
425 Broadway, Suite 200
San Diego, CA 92101
619.594.7171
P.D.C. 00000000
DAVIS ARCHITECTS
3001 Fifth Avenue
San Diego, CA 92103

STAMP

SHEET NAME
TRAFFIC CONTROL PLAN

DRAWN BY:
PROJECT #:
SHEET NUMBER

C2T02

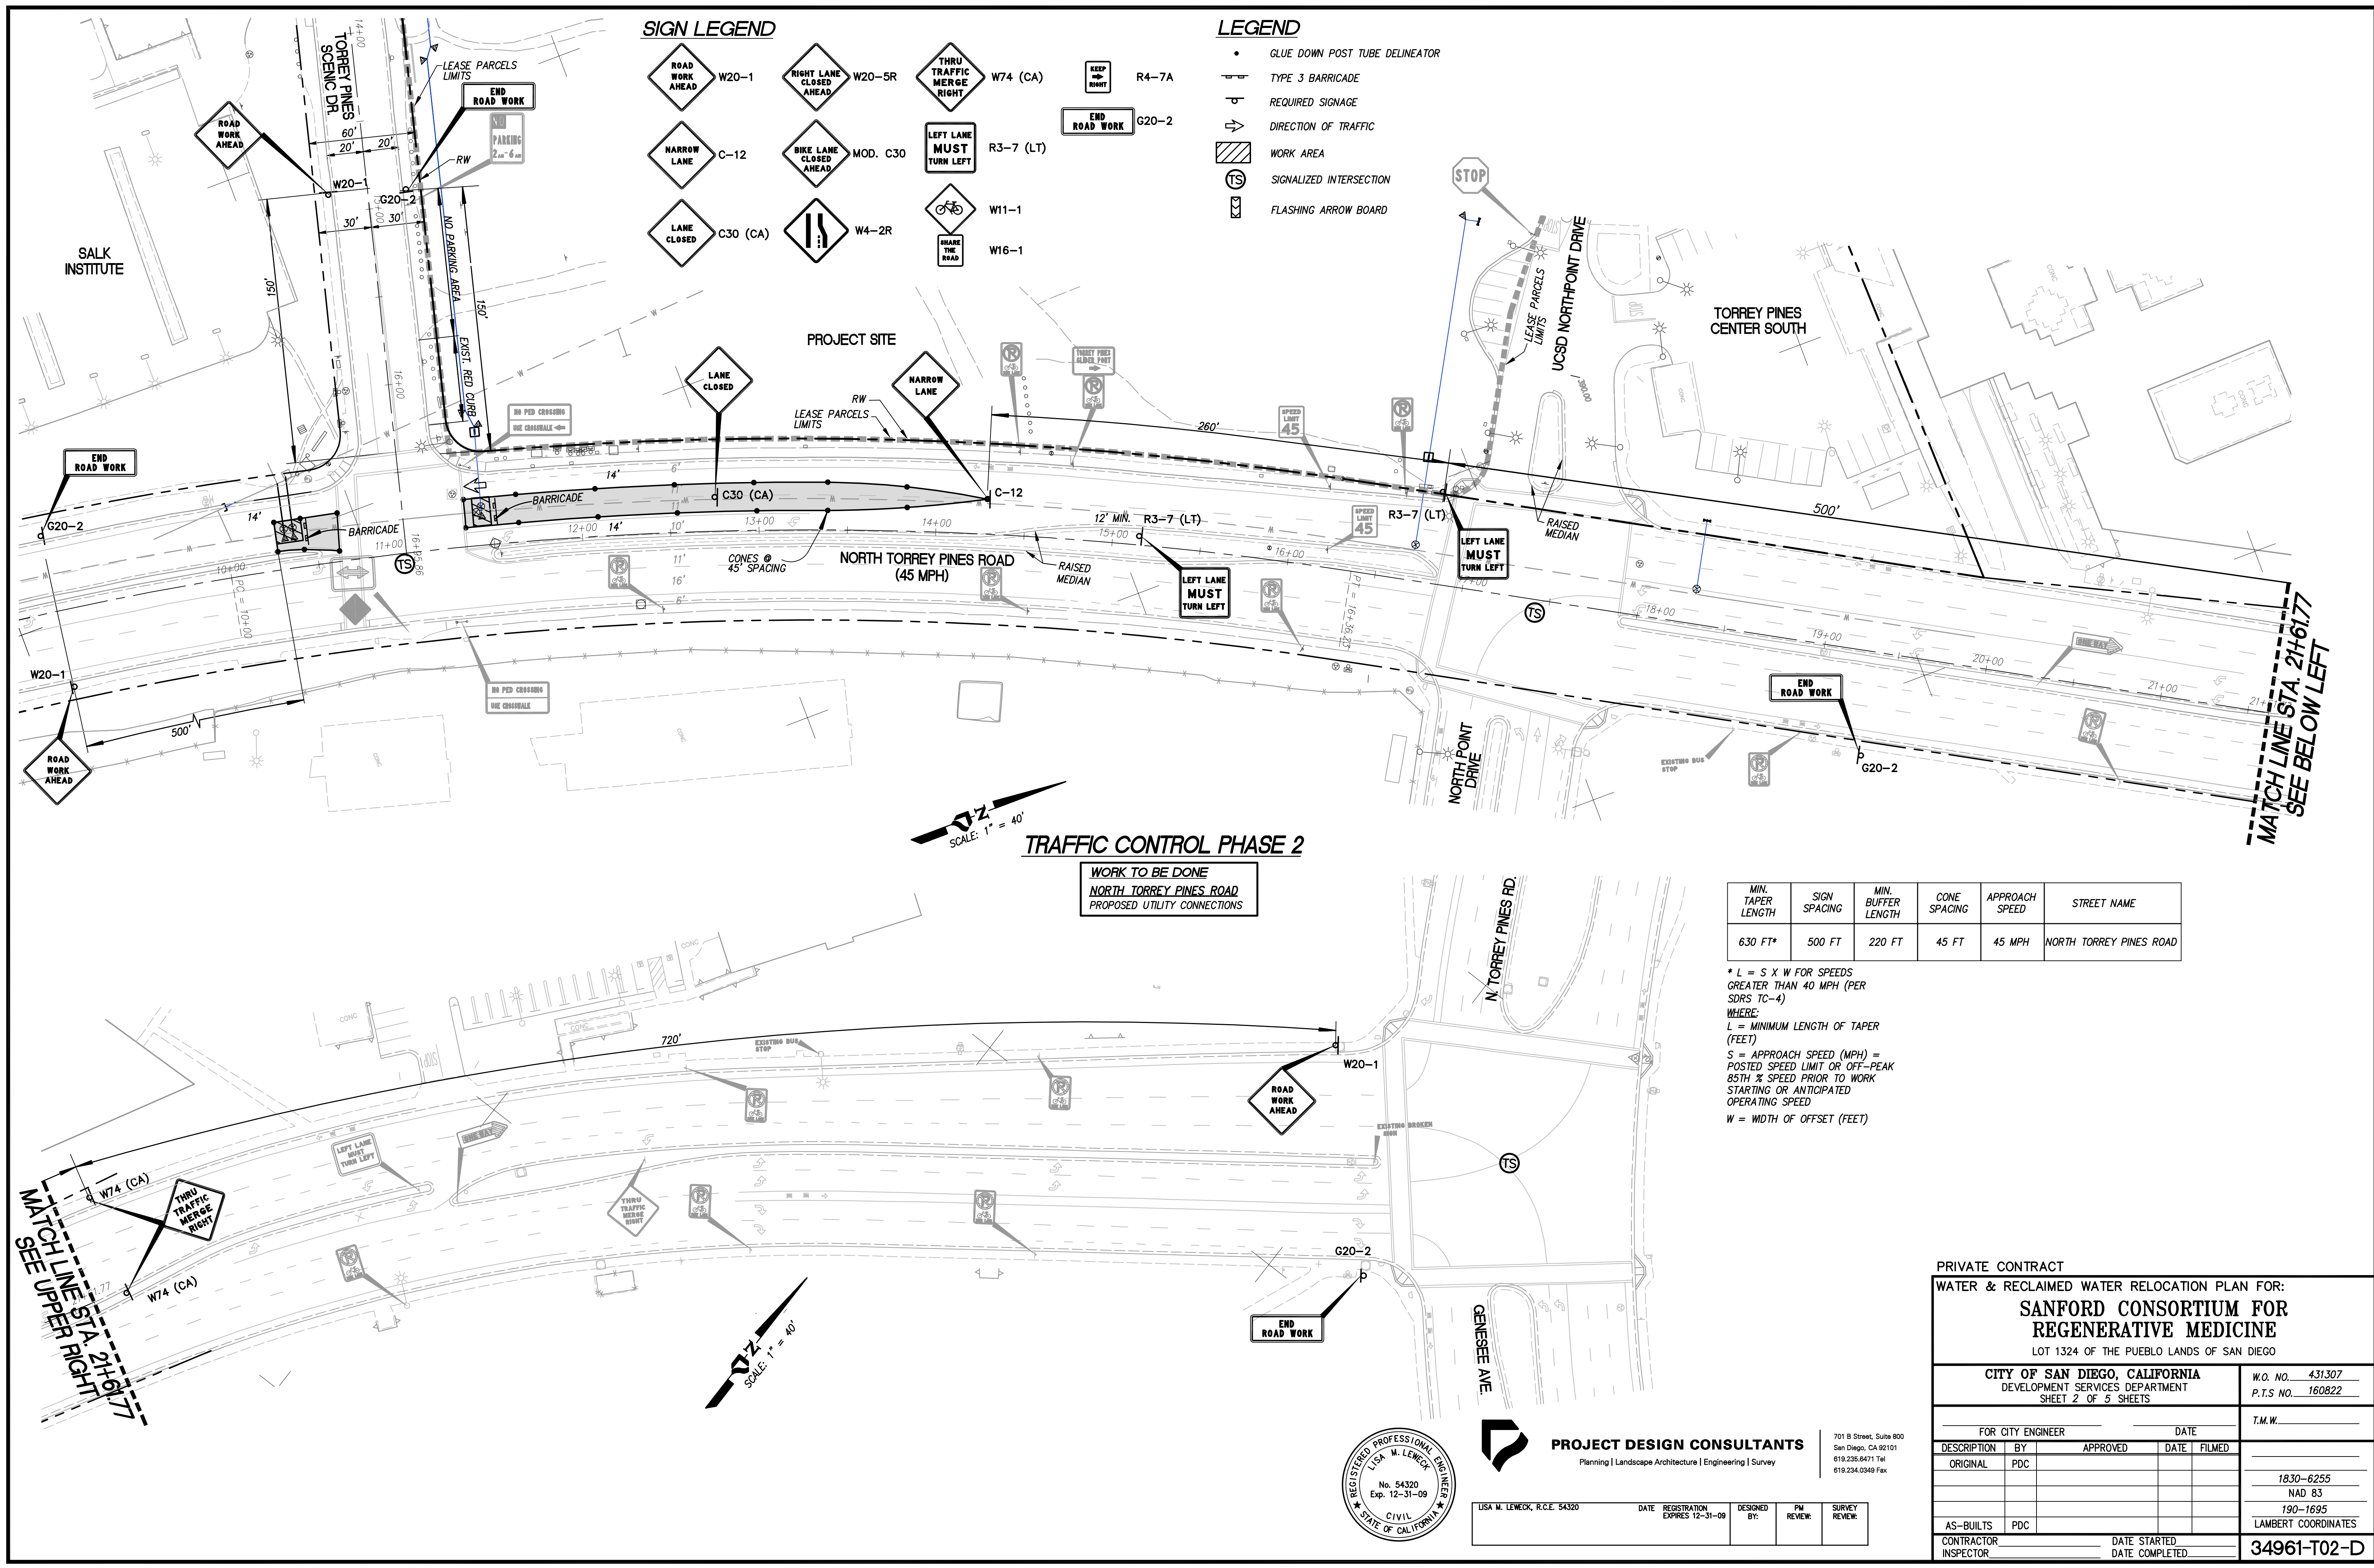

P:\3658\ENGR\PLANS\Imp_WTR_Traffic\3658_WTR_Traffic05.dwg 5/5/2009 4:53:56 PM