
FENTRESS ARCHITECTS

BD PK #1 80% CD 12.01.08

PROJECT #:
SHEET NUMBER

C3003

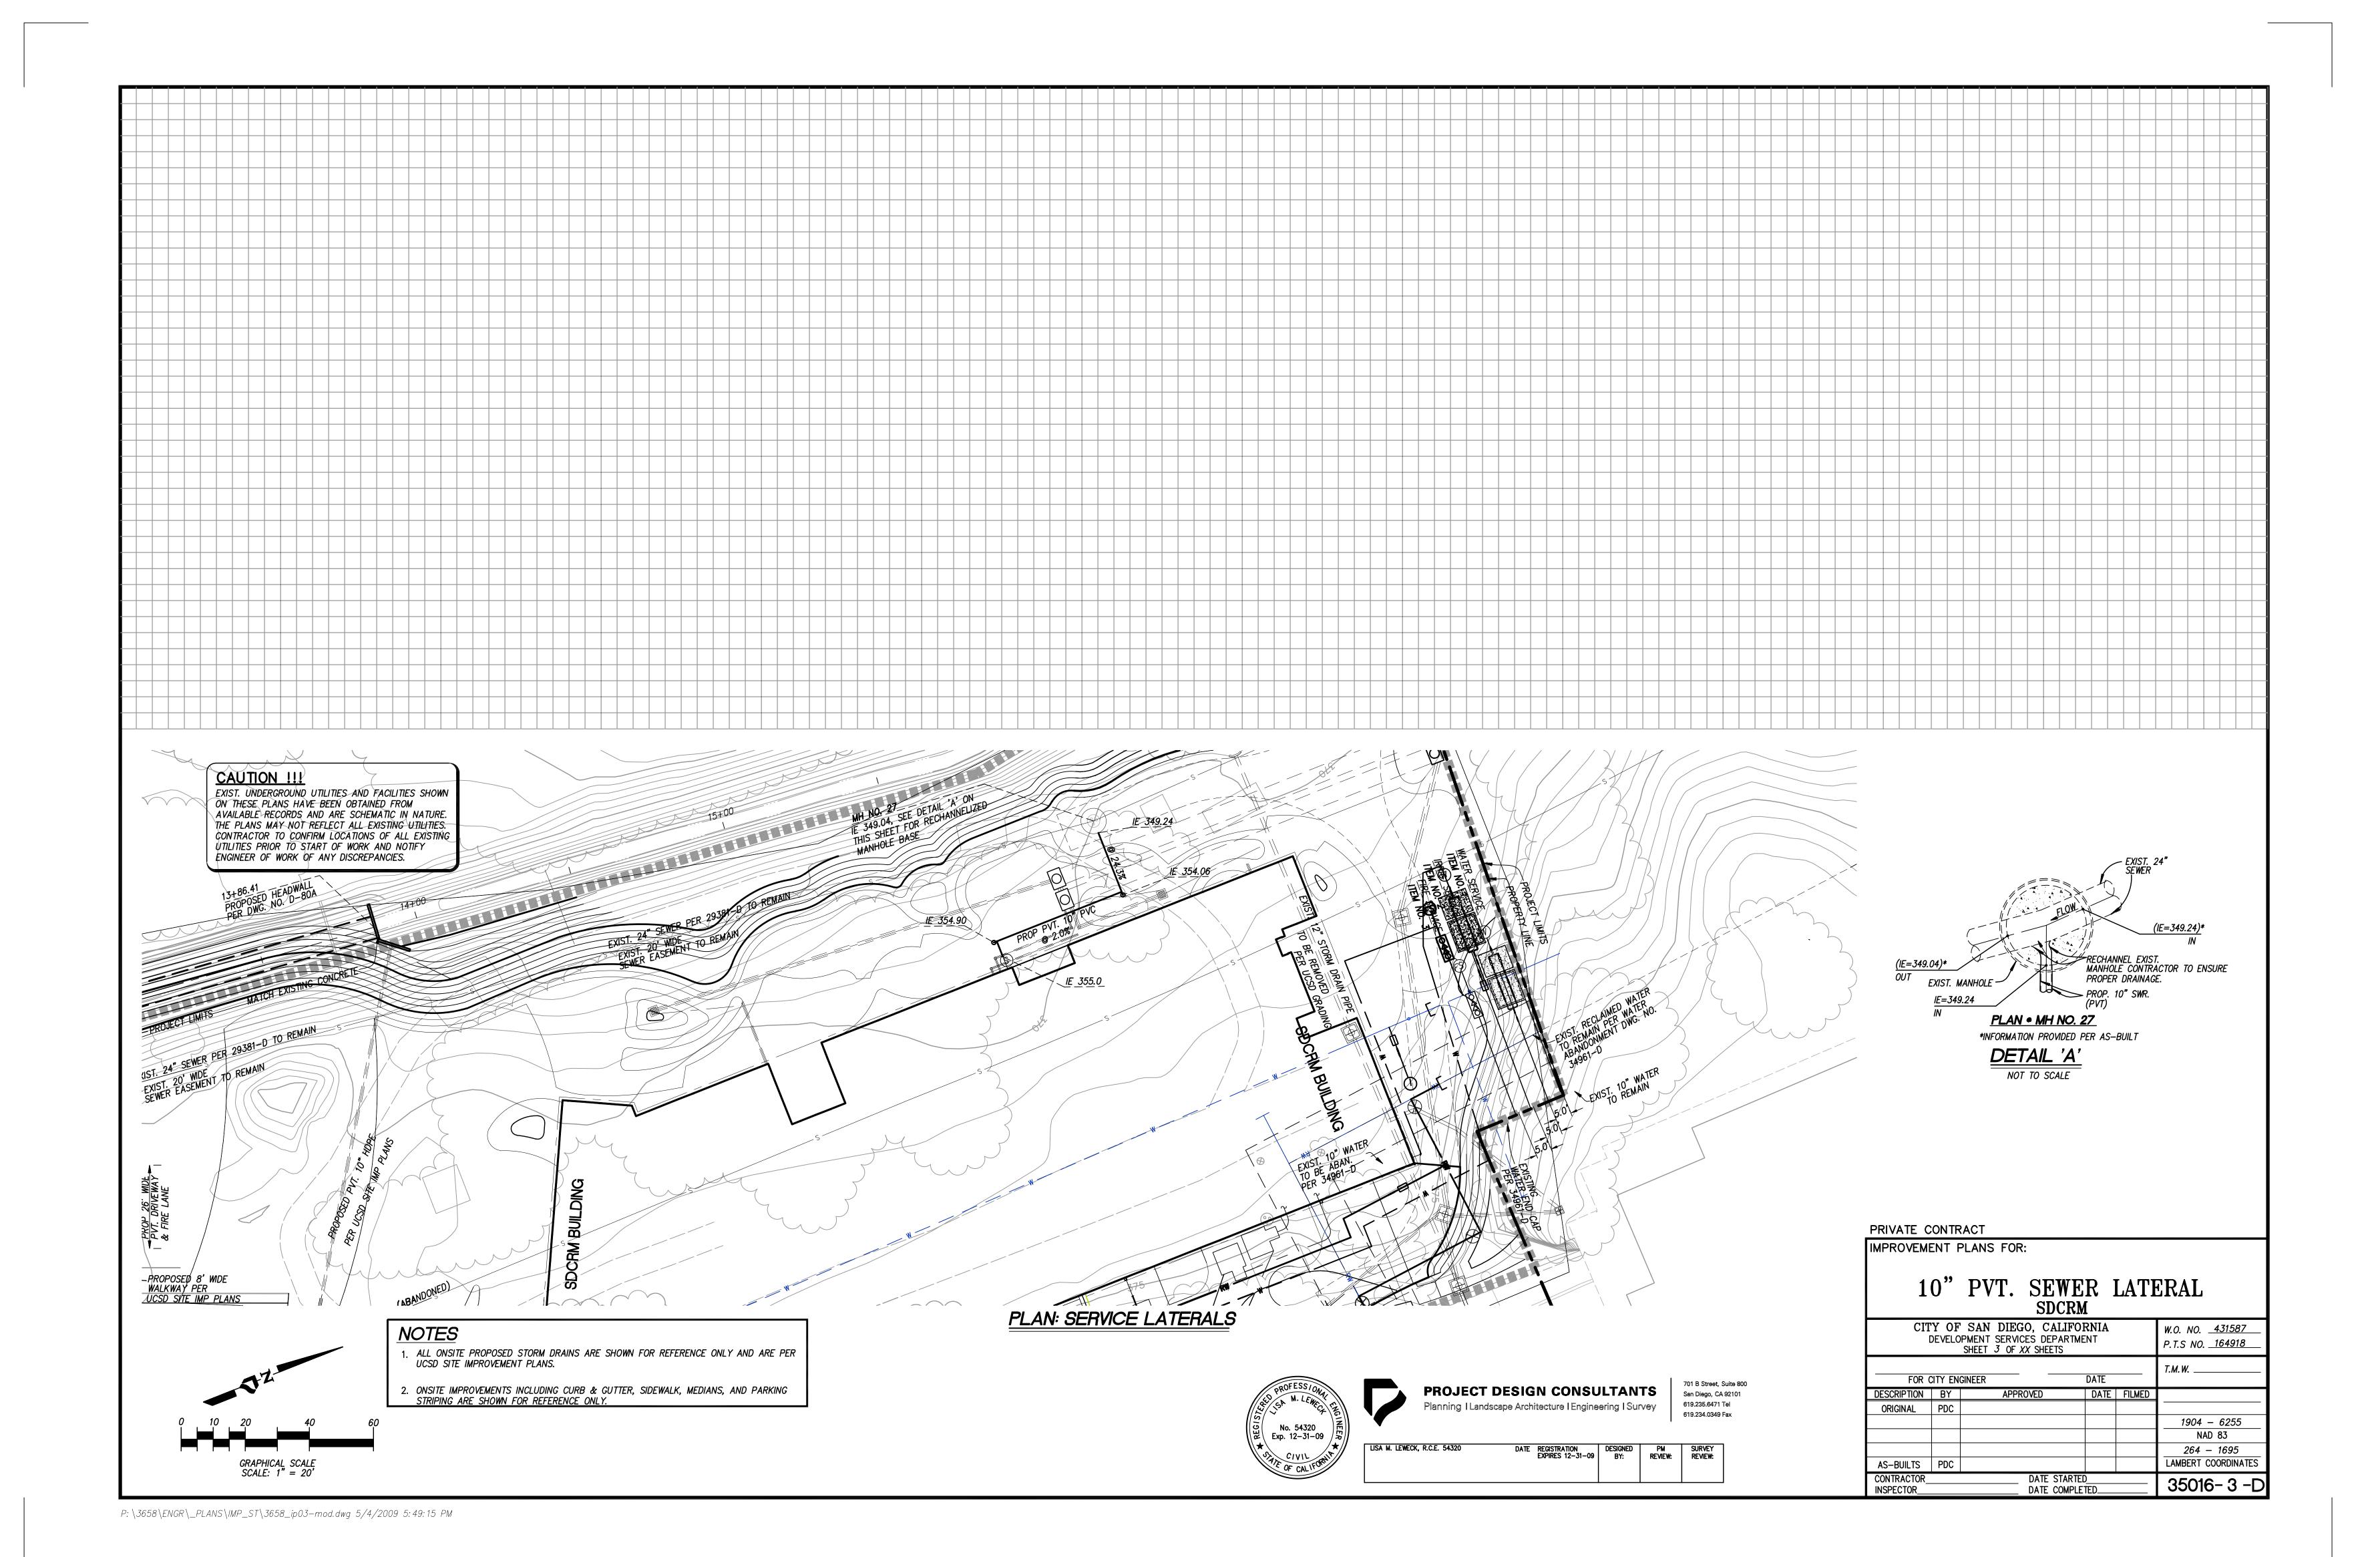

Warning: It is a violation of the law for any person, unless acting under the direction of a licensed architect, to alter an item in any way. If an item in this document is altered, the alteriation of the law for any person, unless acting under the date of such alteration, and the specific description of the alteration.