


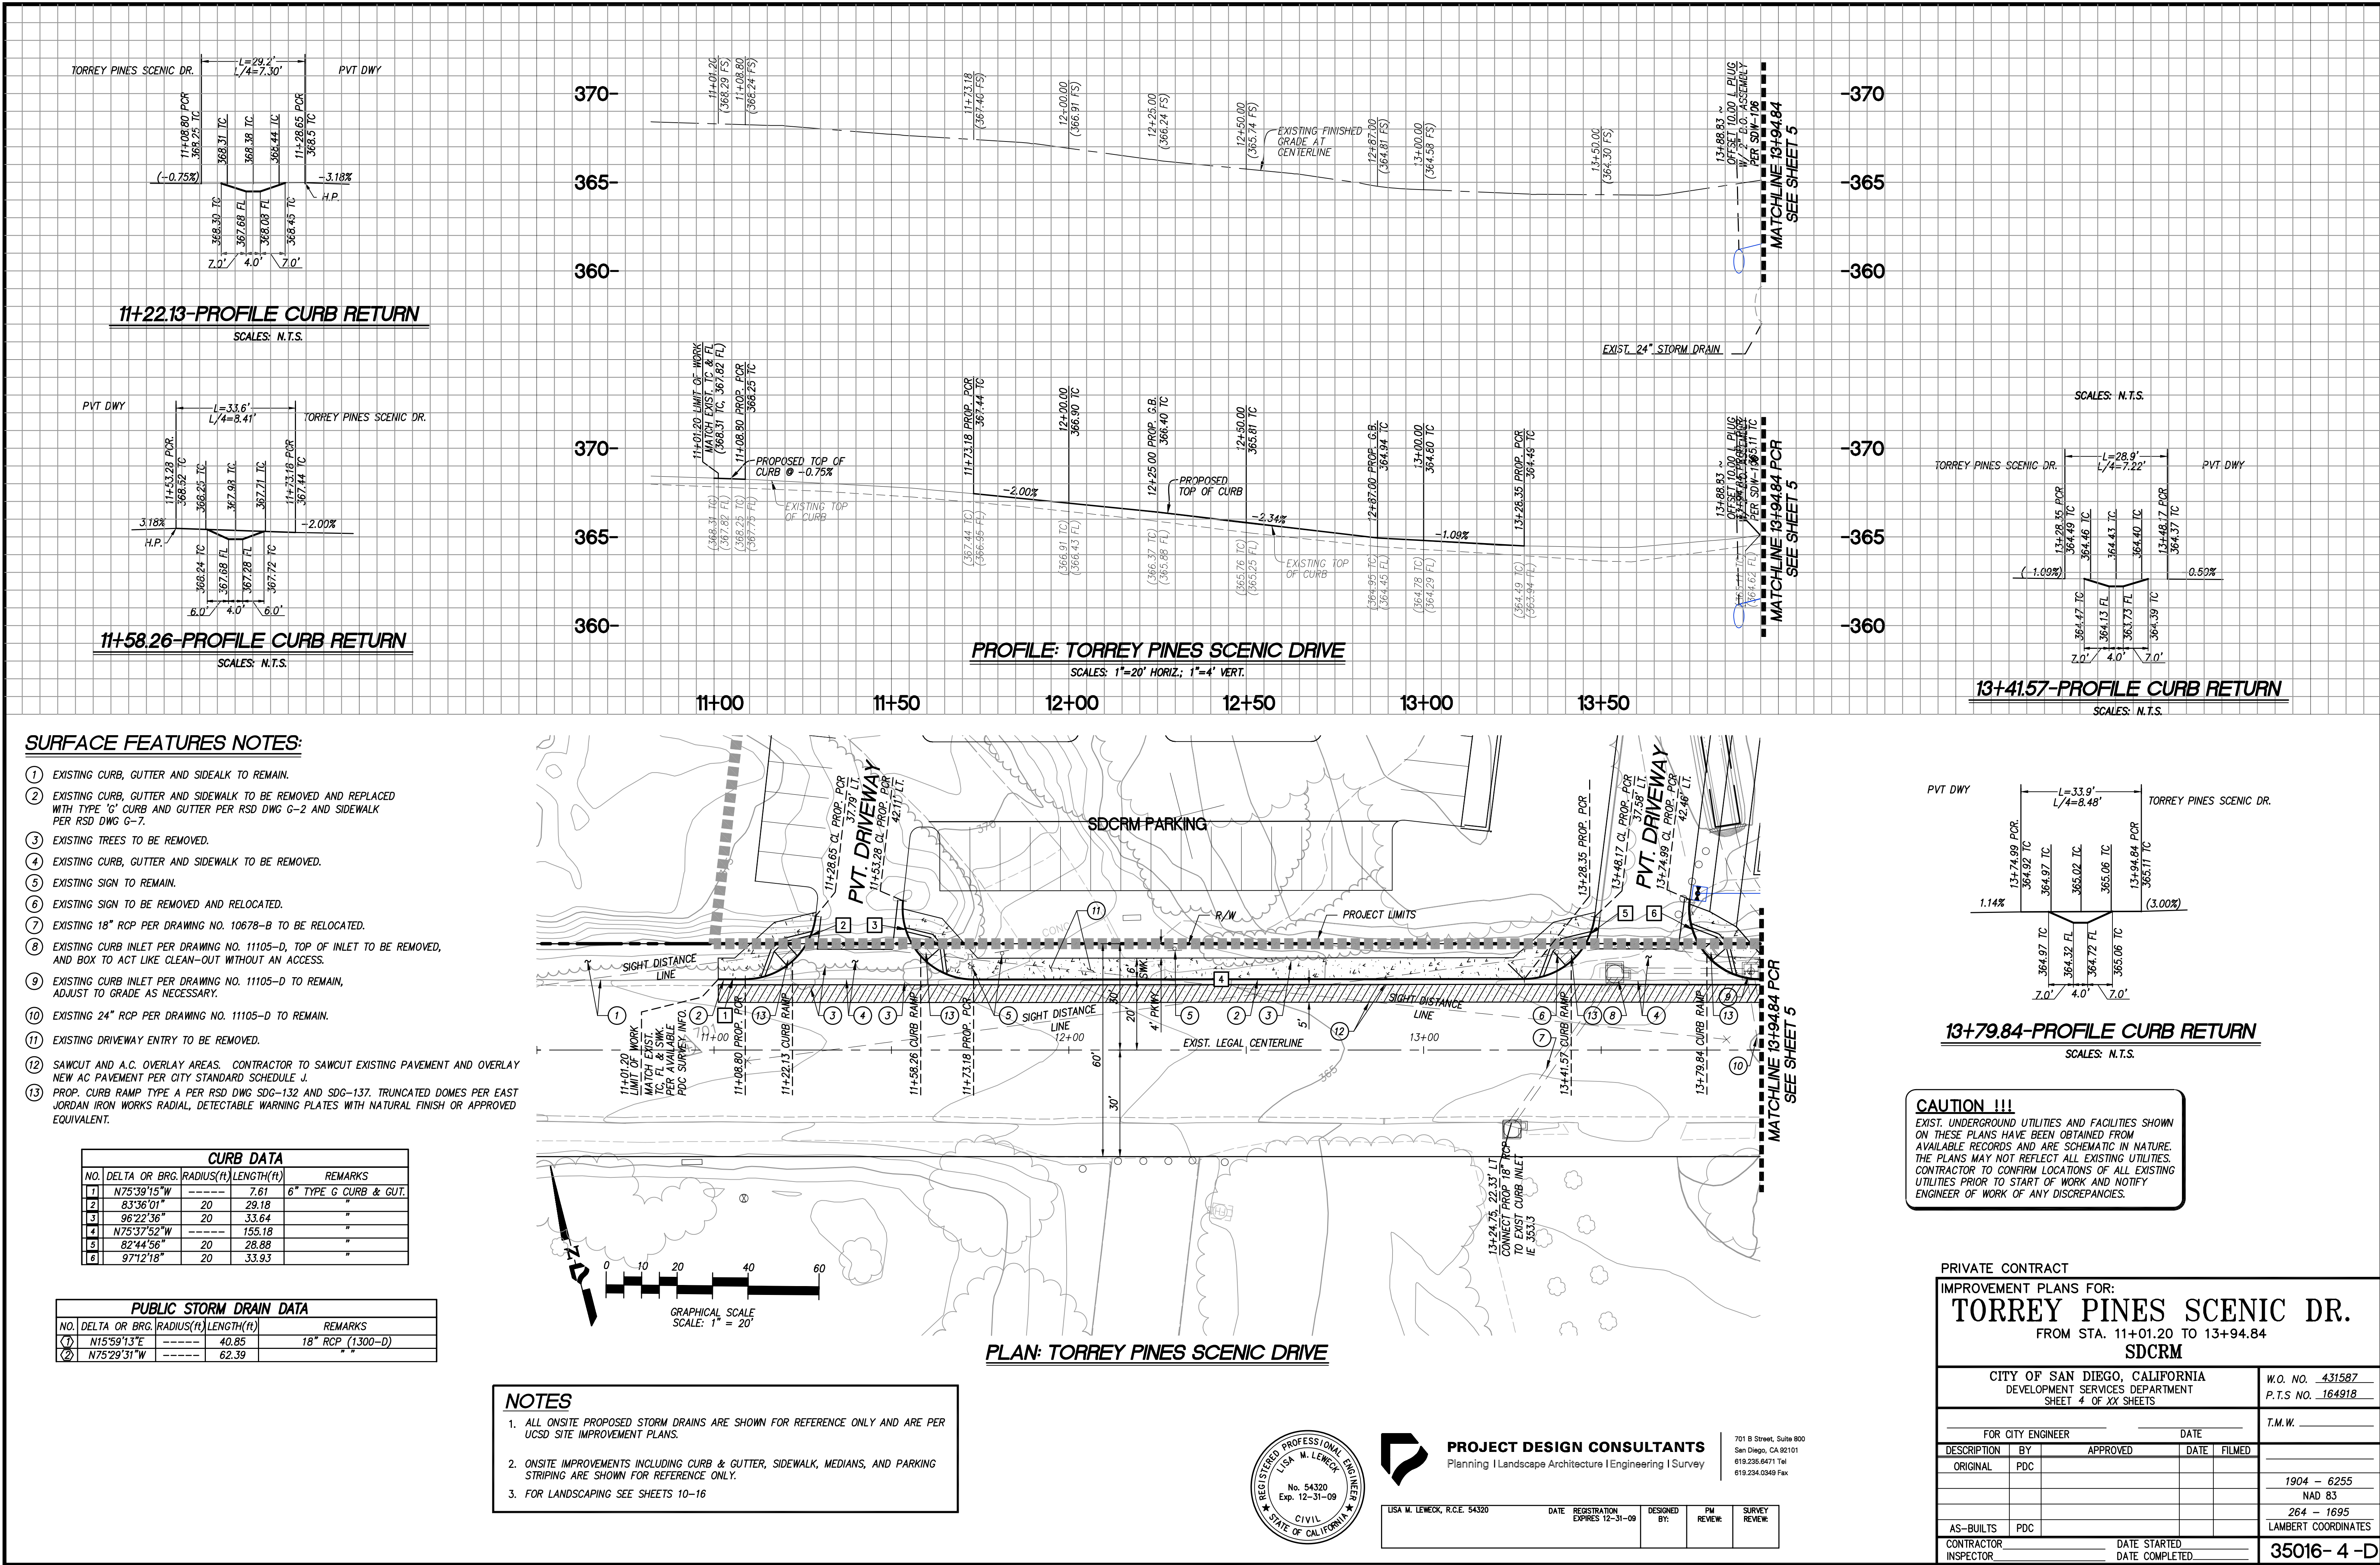

P:\3658\ENGR\PLANS\MP_ST_3658_p04.dwg 5/4/2009 5:49:46 PM

