

CONSULTANT  
**PROJECT DESIGN CONSULTANTS**  
Planning | Landscape Architecture | Engineering | Survey  



STAMP

SHEET NAME


IMPROVEMENT PLANS

DRAWN BY:

PROJECT #:

SHEET NUMBER

C3007

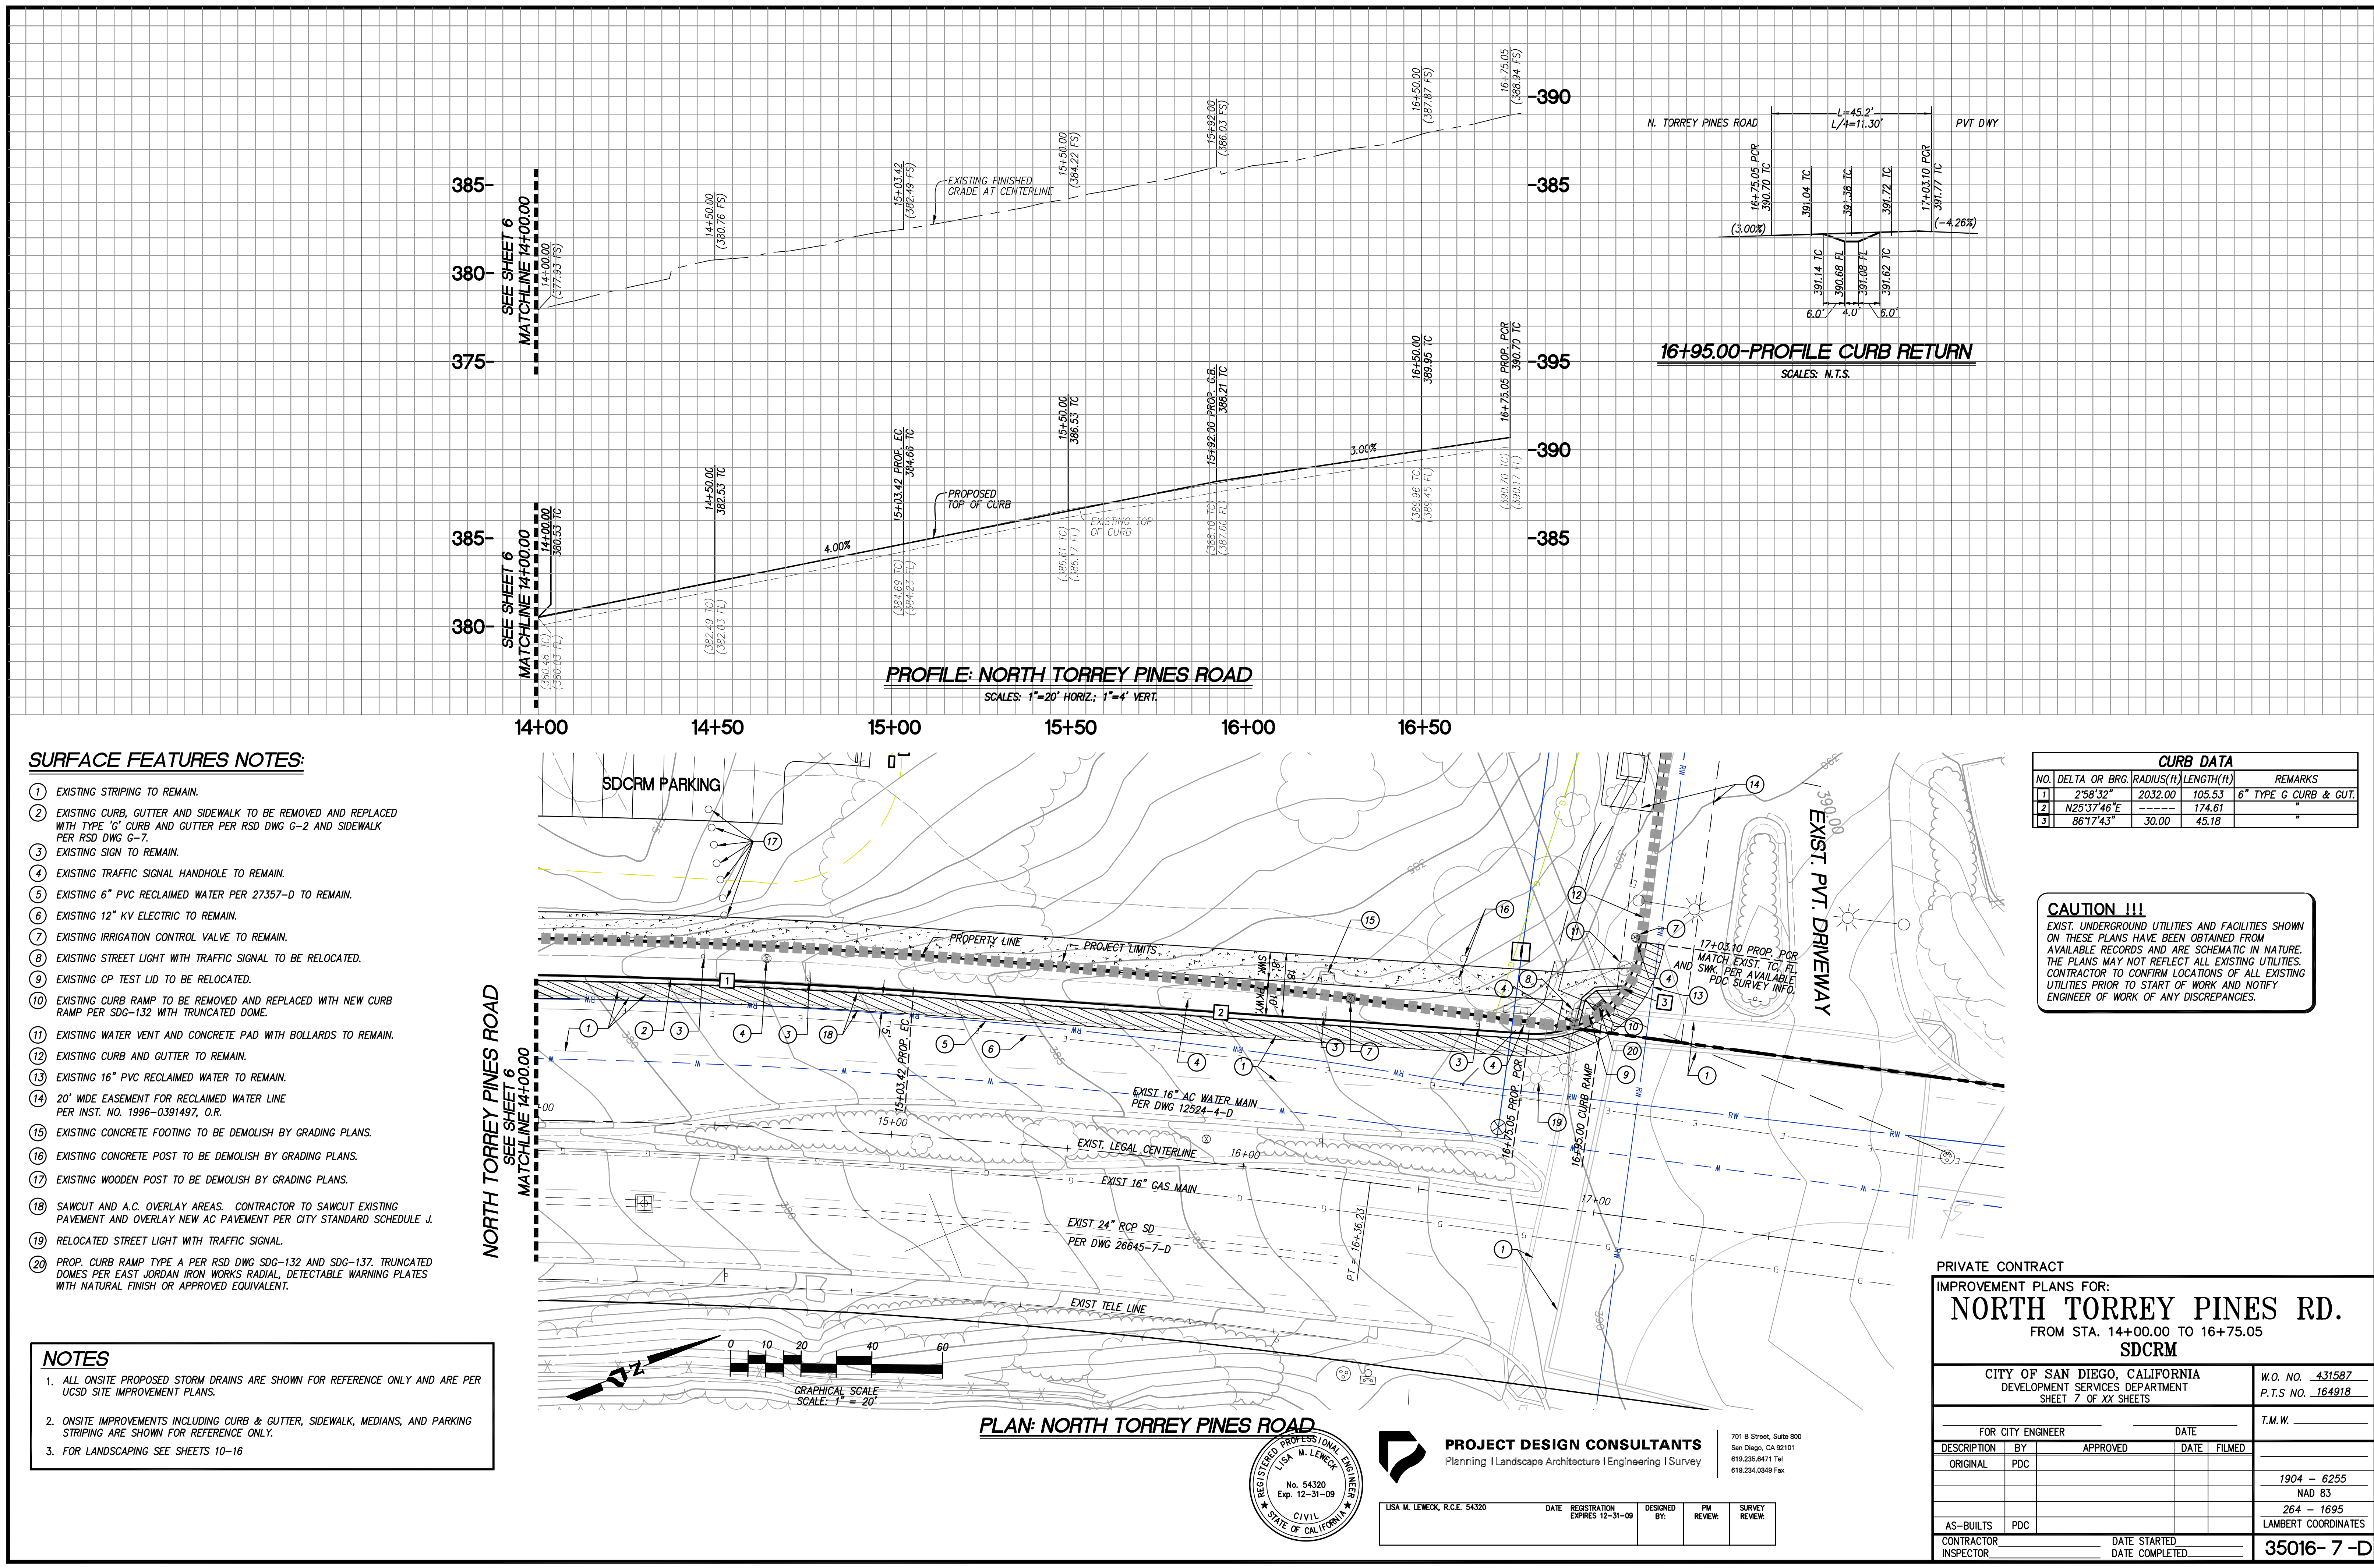

P:\3658\ENGR\PLANS\MP\_ST\_3658\_ip07.dwg 5/4/2009 5:50:59 PM