

CONSULTANT
PROJECT DESIGN CONSULTANTS
Planning | Landscape Architecture | Engineering | Survey


Sanford Consortium for Regenerative Medicine

FENTRESS ARCHITECTS

STAMP

SHEET NAME
EXISTING CURB USAGE
PLAN
DRAWN BY:
PROJECT #:
SHEET NUMBER

C3008

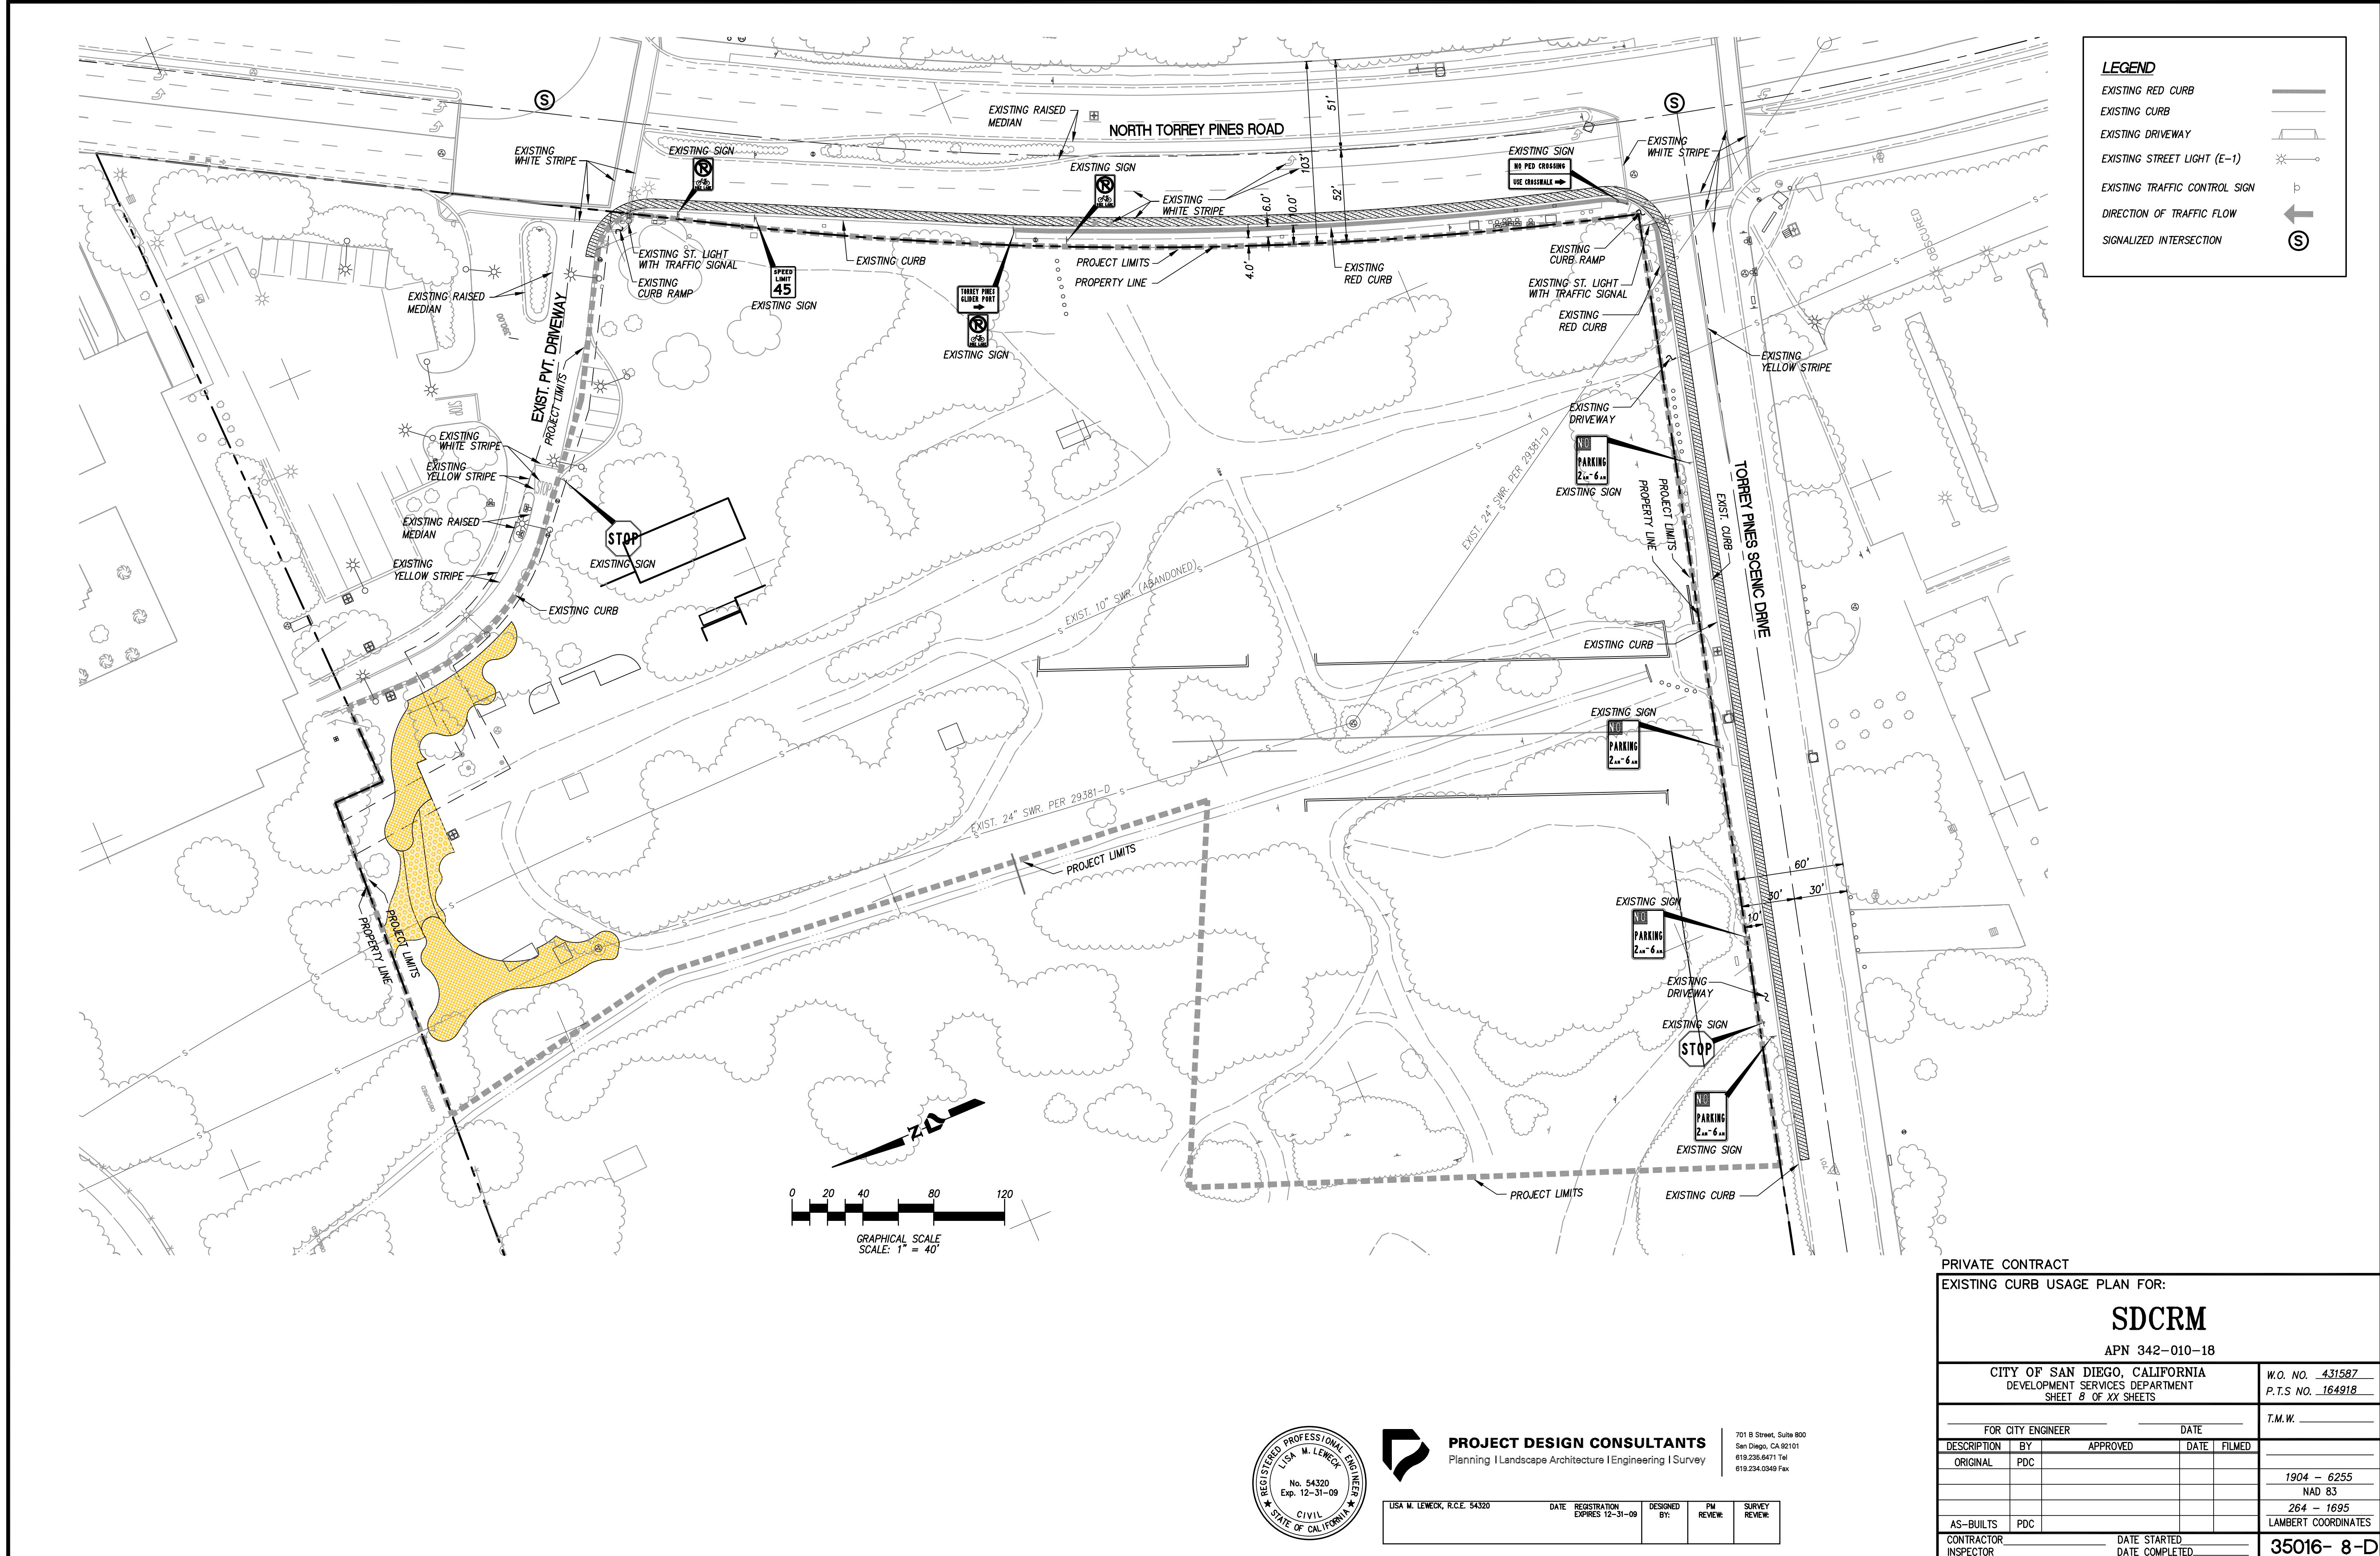

P:\3658\ENGR\PLANS\IMP_ST\3658_ip08-ecudwg 5/4/2009 5:51:18 PM