COPYRIGHT © FENTRESS ARCHITECTS


ISSUED FOR DATE

50% PROGRESS 10.24.08 BD PK #1 80% CD 12.01.08

BD PK #1 100% CD 02.16.09 BD PK #2 100% CD 03.26.09 100% CD 05.08.09

SHEET NAME

PROPOSED CURB USAGE DRAWN BY: PROJECT #: SHEET NUMBER C3009

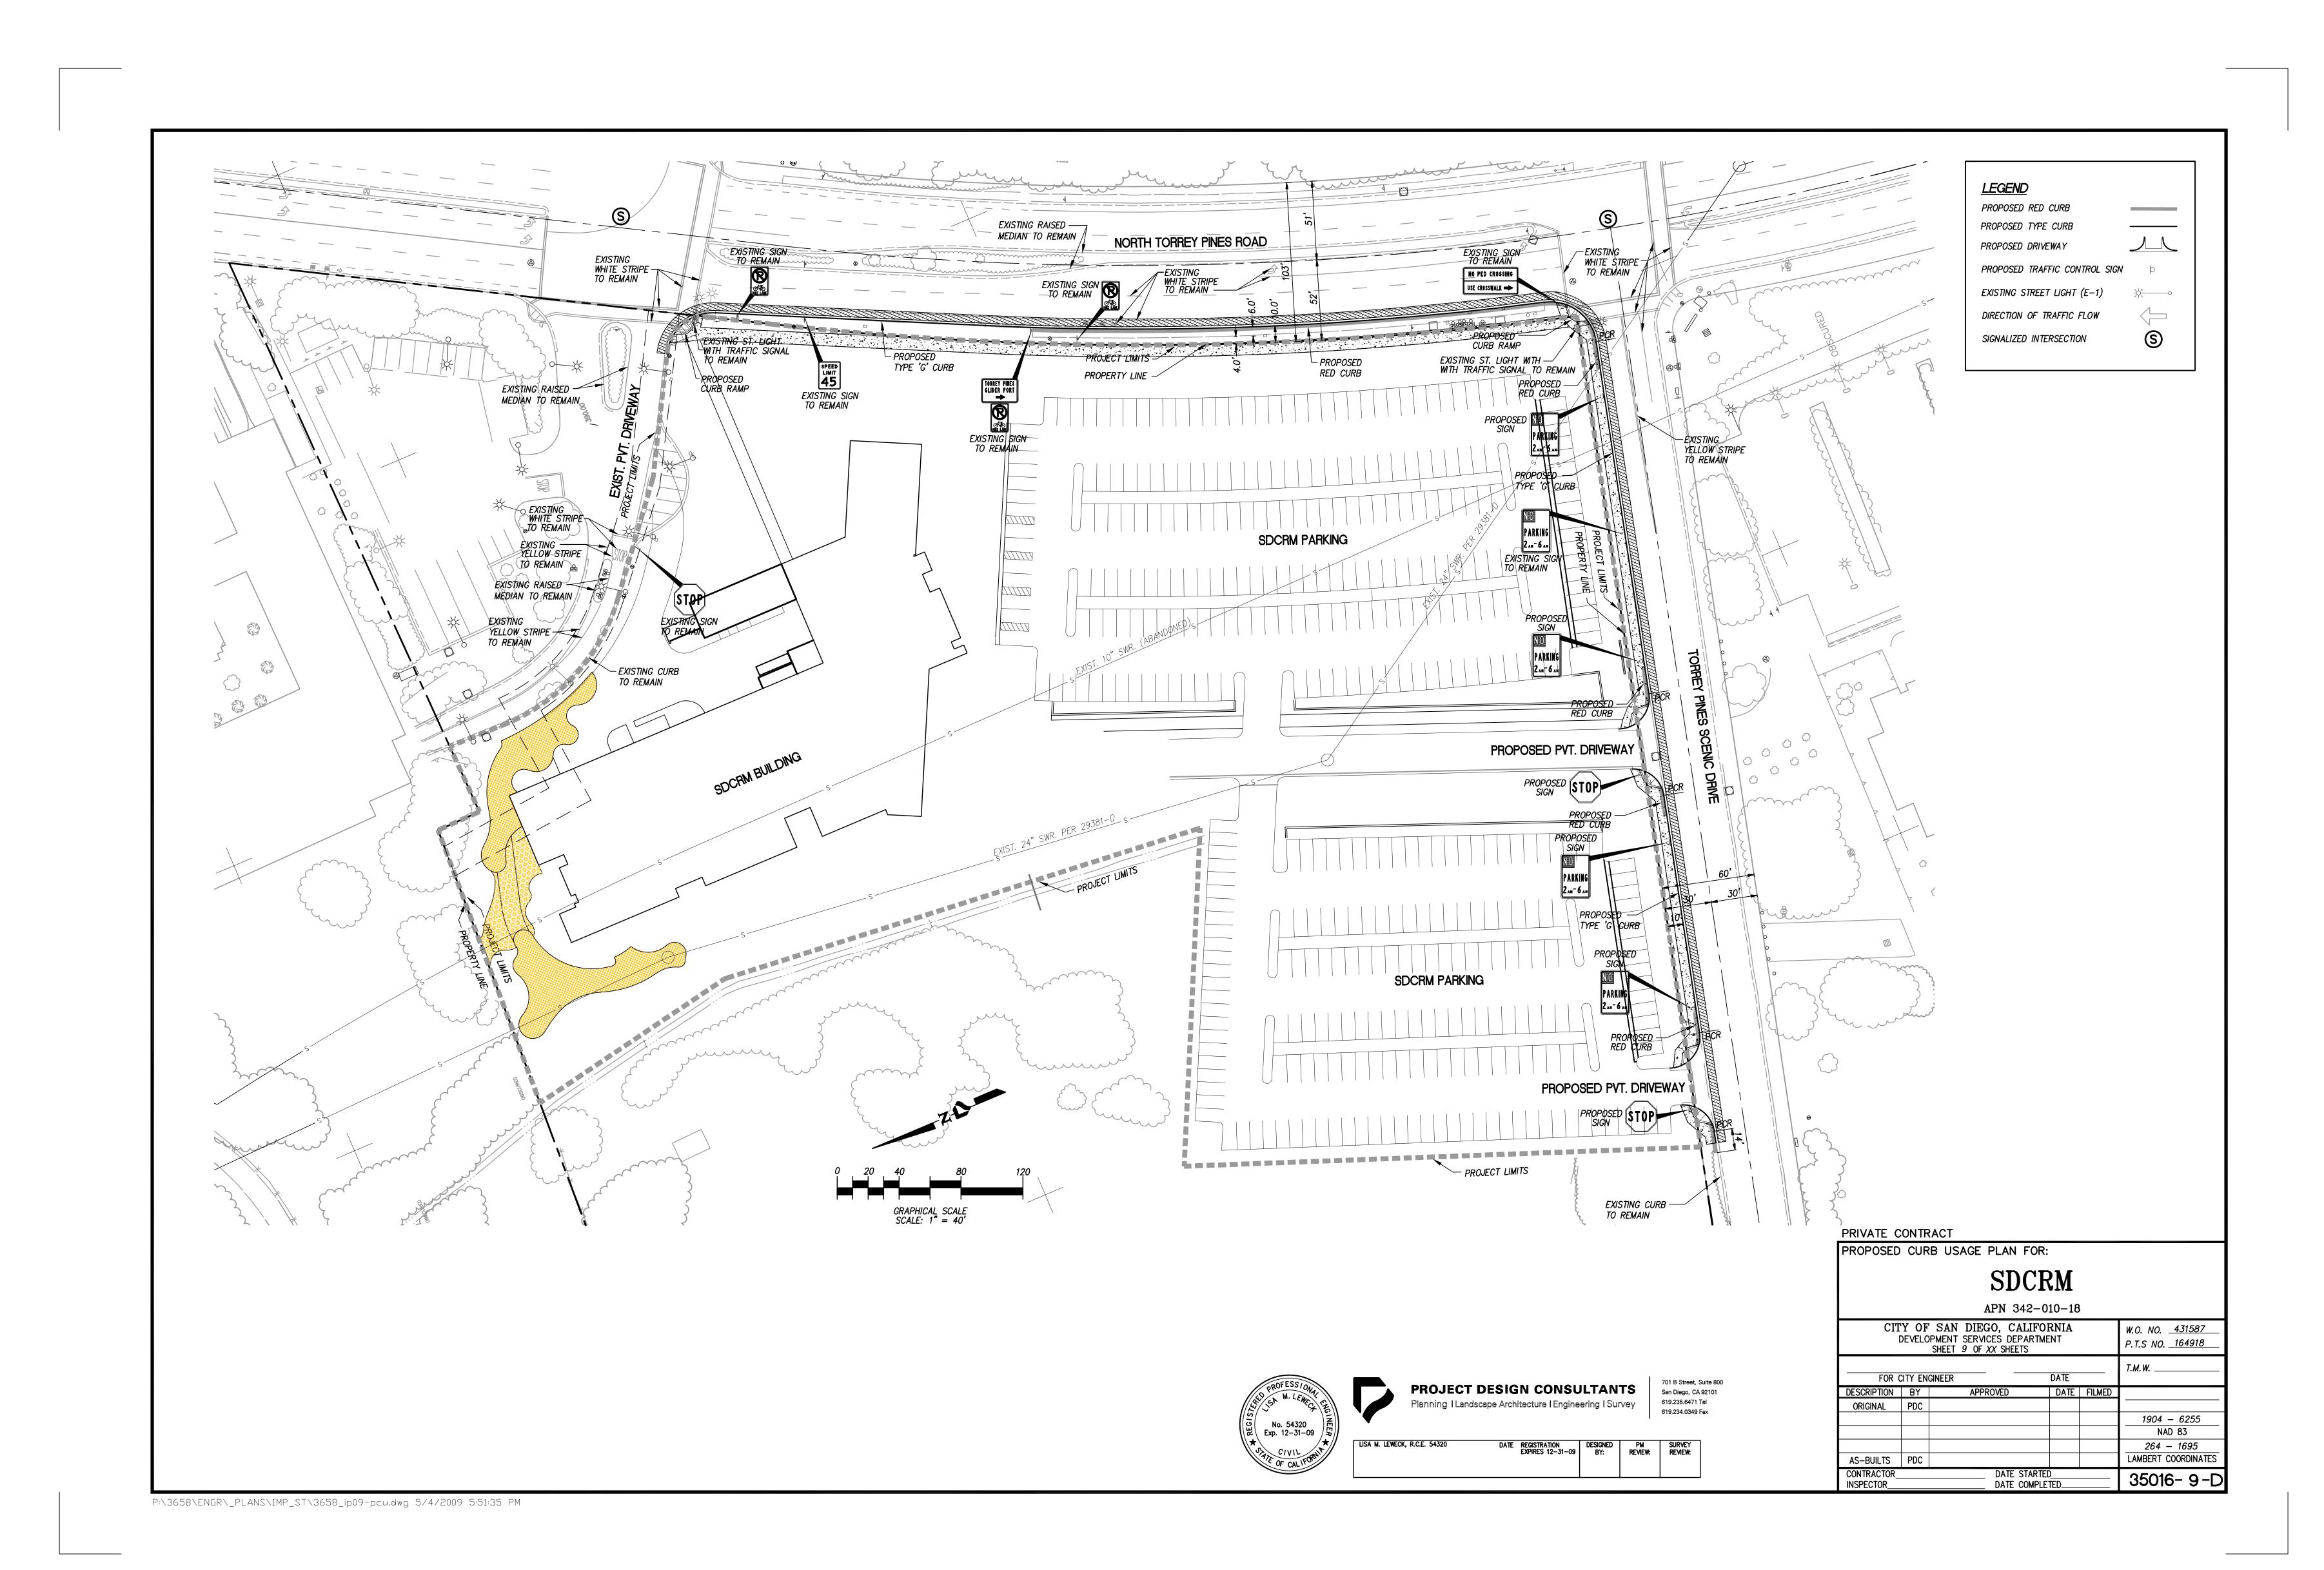

Warning: It is a violation of the law for any person, unless acting under the direction of a licensed architect, to alter an item in any way. If an item in this document is altered, the alteriation of the law for any person, unless acting under the date of such alteration, and the specific description of the alteration.