

CONSULTANT  
PROJECT DESIGN CONSULTANTS  
Planning | Landscape Architecture | Engineering | Survey  
1000 B Street, Suite 1000  
San Diego, CA 92101  
619.594.8800  
PDS@PDCON.COM

LanMorgPhelps Consortium LLC  
425 Broadway, Denver, CO 80202  
303.733.1000  
LPM@LANMORPHELPS.COM


FENTRESS ARCHITECTS  
425 Broadway, Denver, CO 80202  
303.733.1000  
FENTRESS@FENTRESSARCHITECTS.COM

STAMP

SHEET NAME  
TRAFFIC CONTROL PLAN

DRAWN BY:  
PROJECT #:  
SHEET NUMBER

C3T02

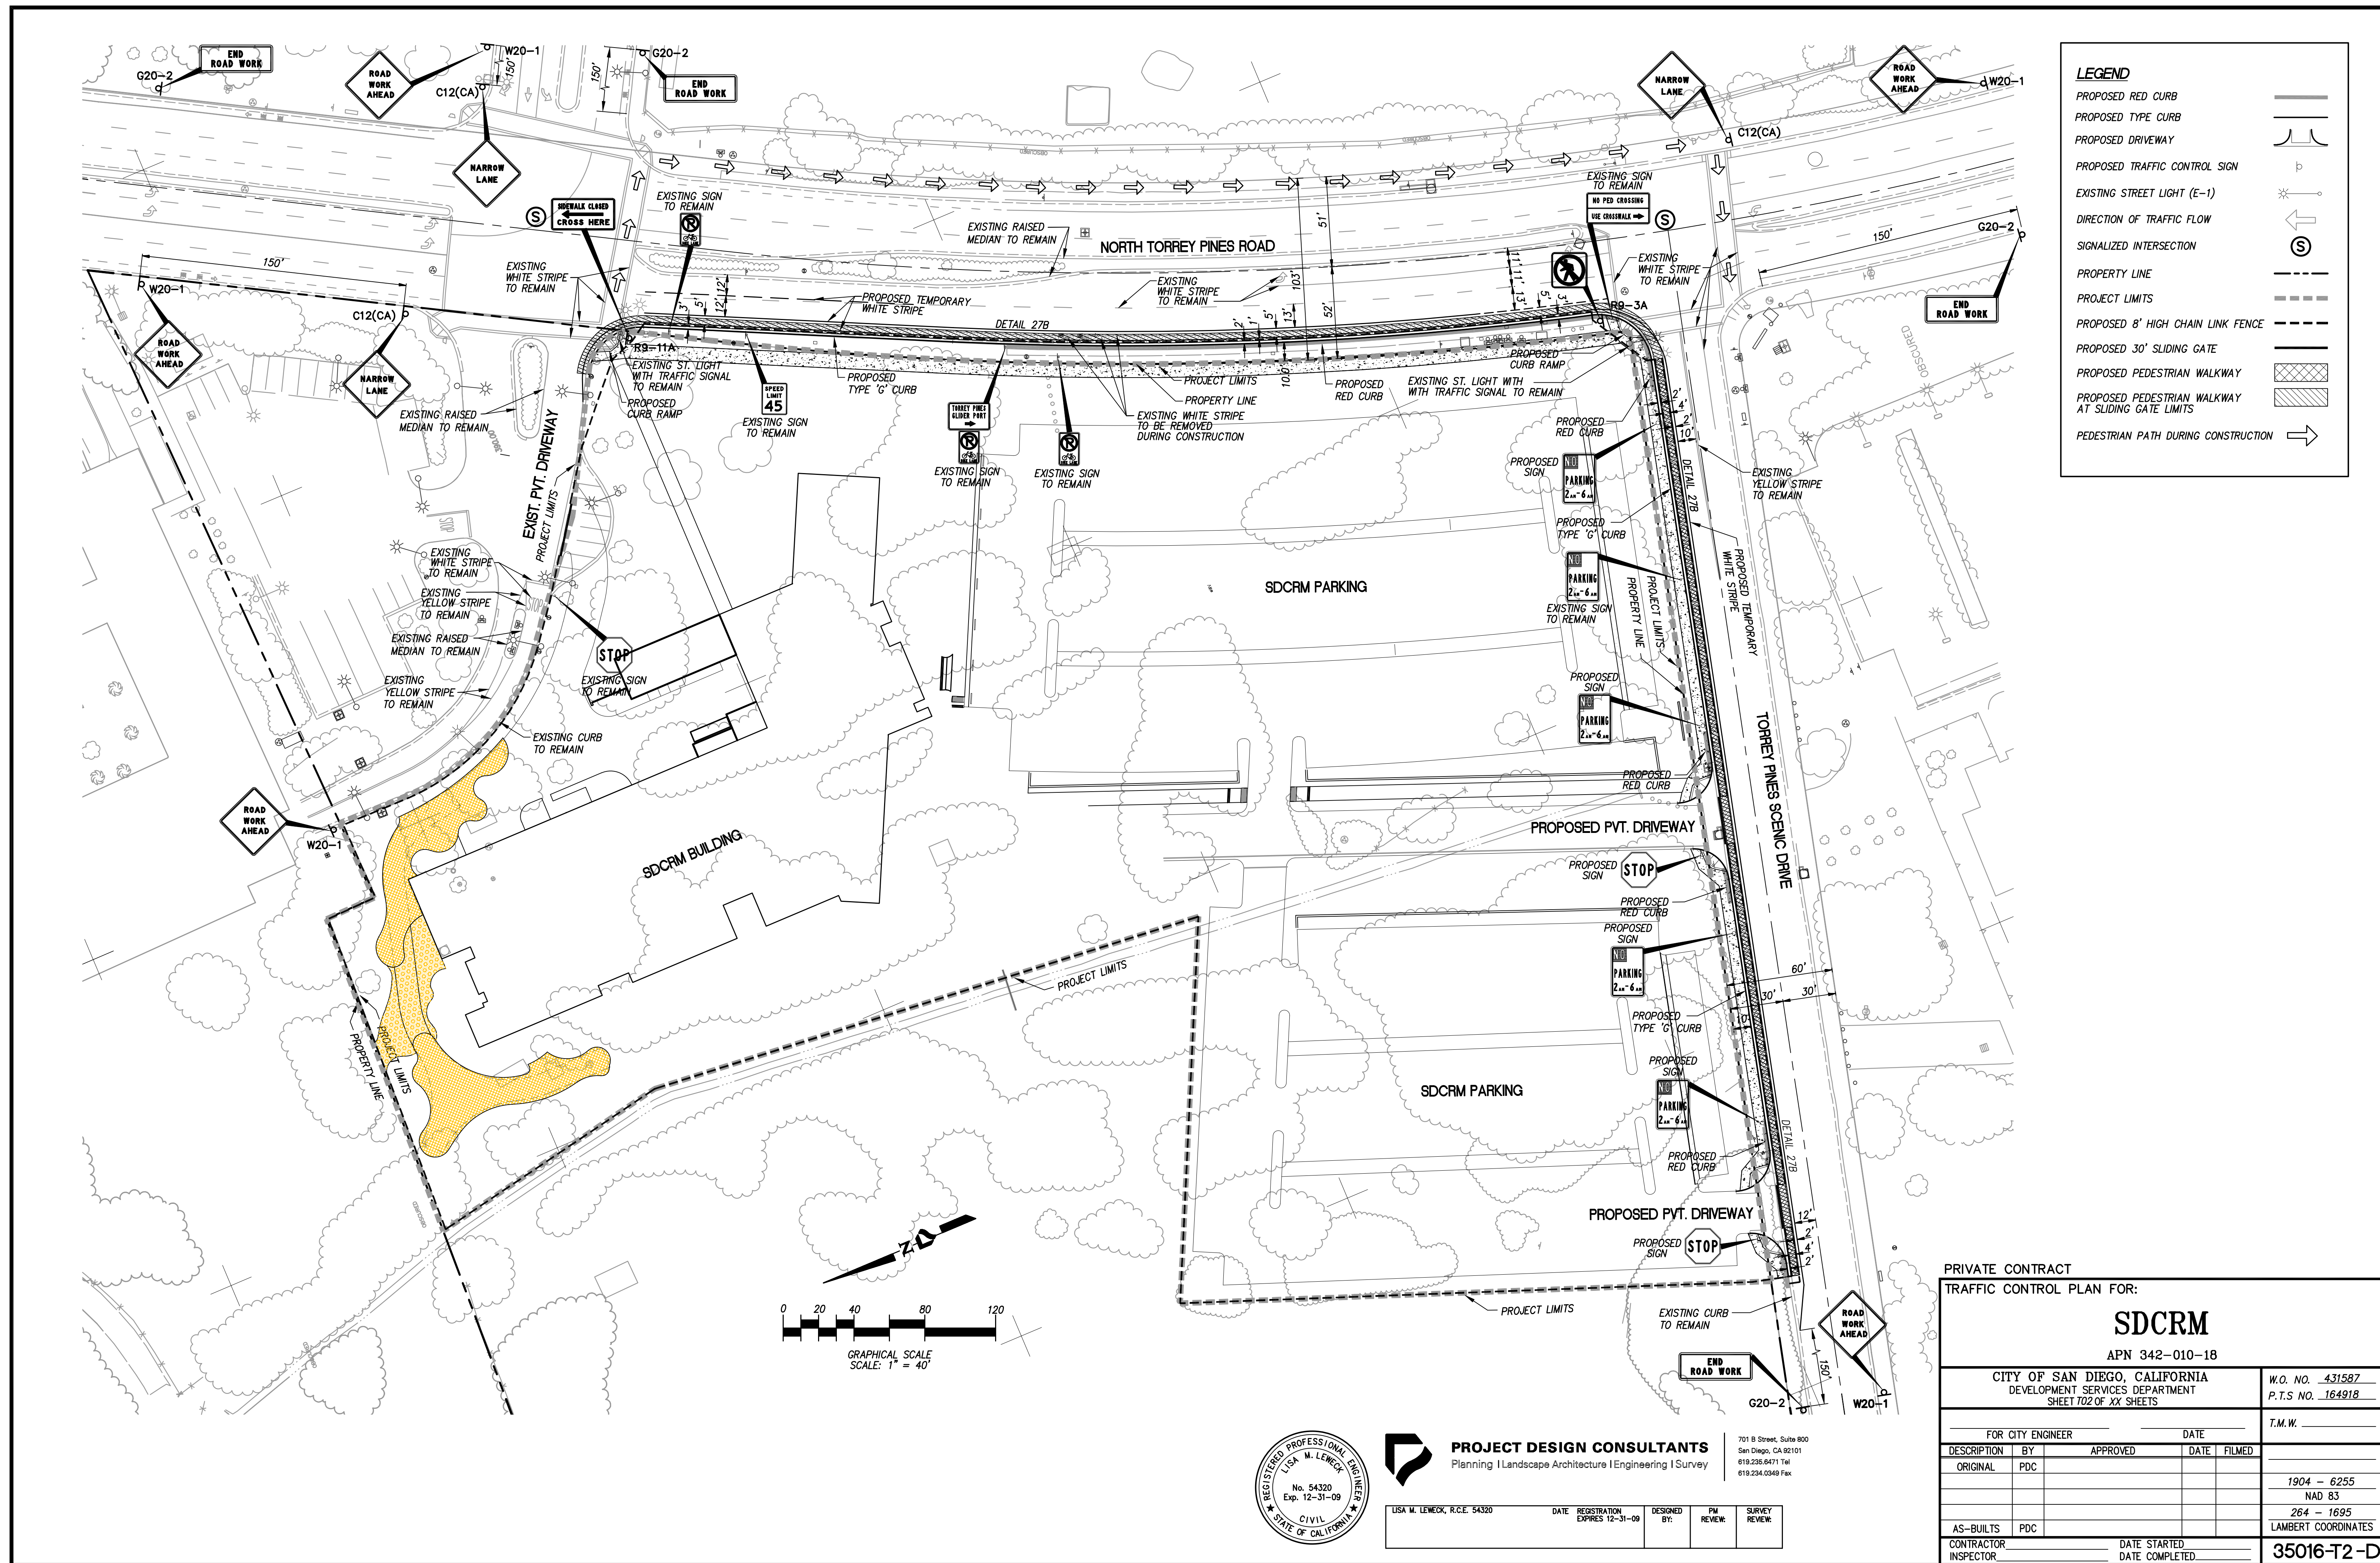

P:\3658\ENGR\PLANS\IMP\_ST\3658\_ipT02-tc.dwg 5/4/2009 5:52:11 PM