

CONSULTANT
PROJECT DESIGN CONSULTANTS
Planning | Landscape Architecture | Engineering | Surveying




STAMP

SHEET NAME
TRAFFIC CONTROL PLAN

DRAWN BY:
PROJECT #:
SHEET NUMBER

C3T03

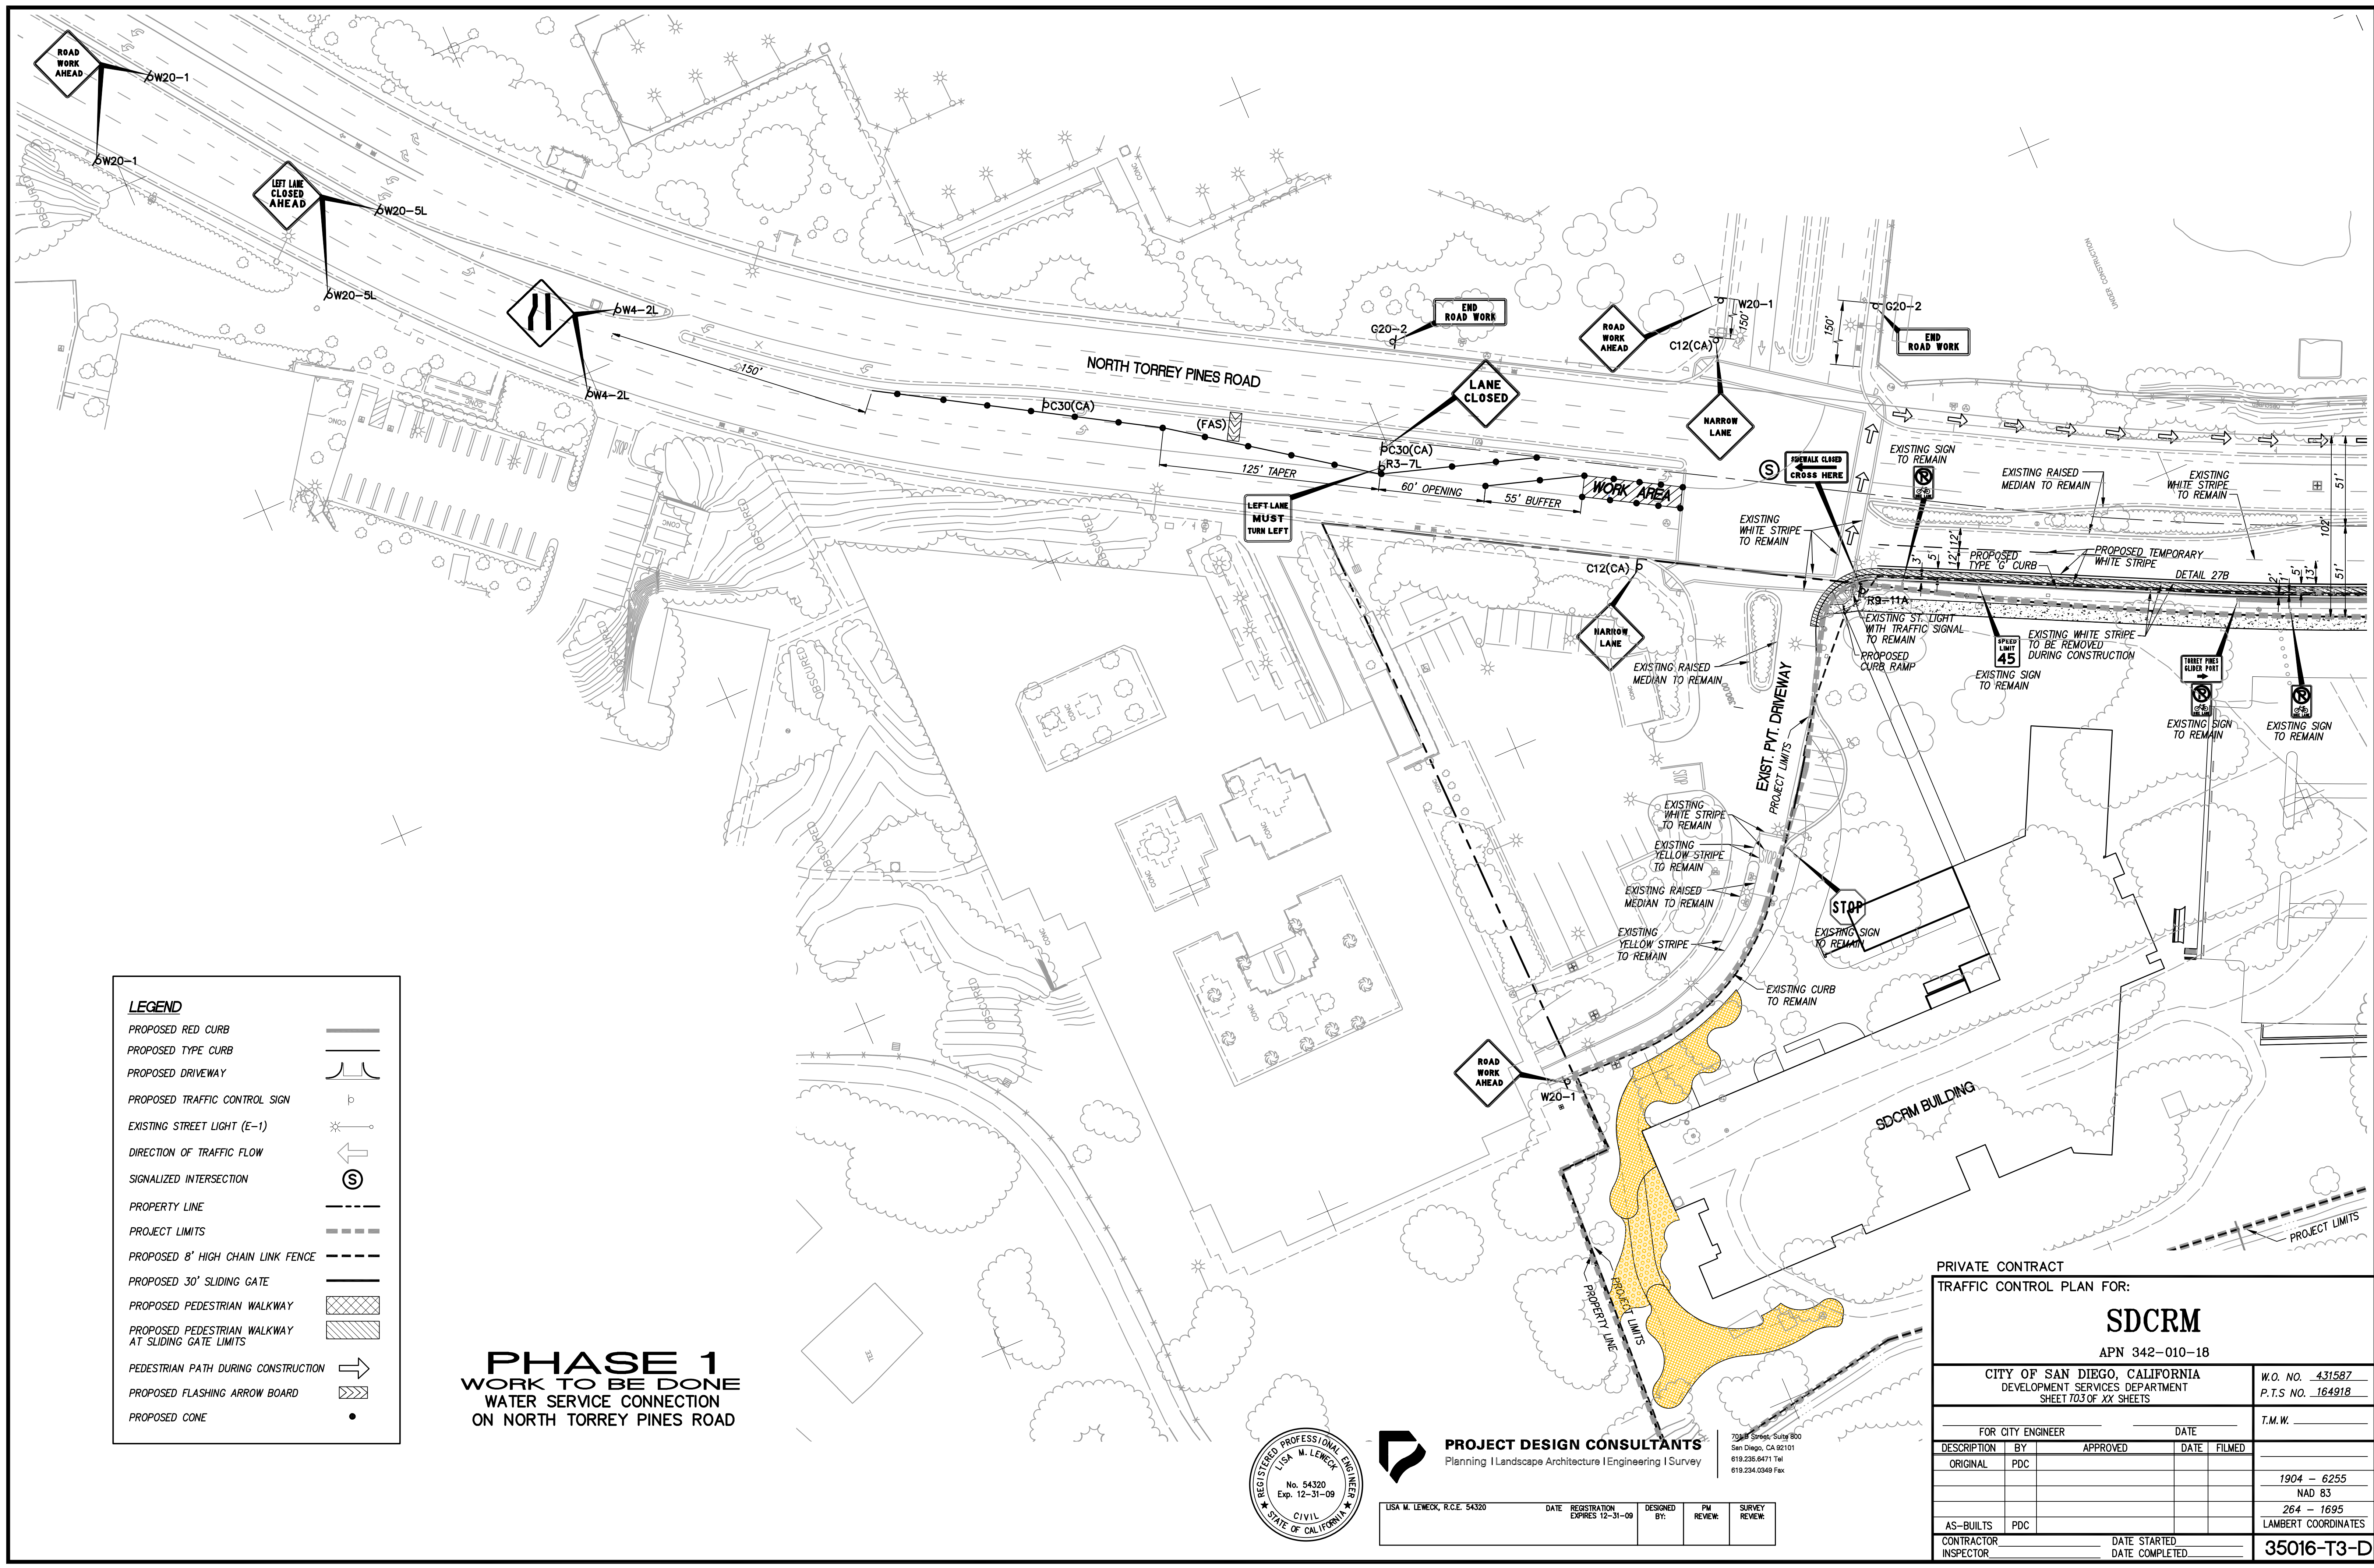

P:\3658\ENGR\PLANS\IMP_ST\3658_ipT03-tc.dwg 5/4/2009 5:52:33 PM