

CONSULTANT  
**PROJECT DESIGN CONSULTANTS**  
Planning | Landscape Architecture | Engineering | Survey  

FENTRESS ARCHITECTS  


DAVIS  
3001 Fifth Avenue  
San Diego, CA 92103

STAMP

SHEET NAME  
TRAFFIC CONTROL PLAN

DRAWN BY:  
PROJECT #:  
SHEET NUMBER

C3T04

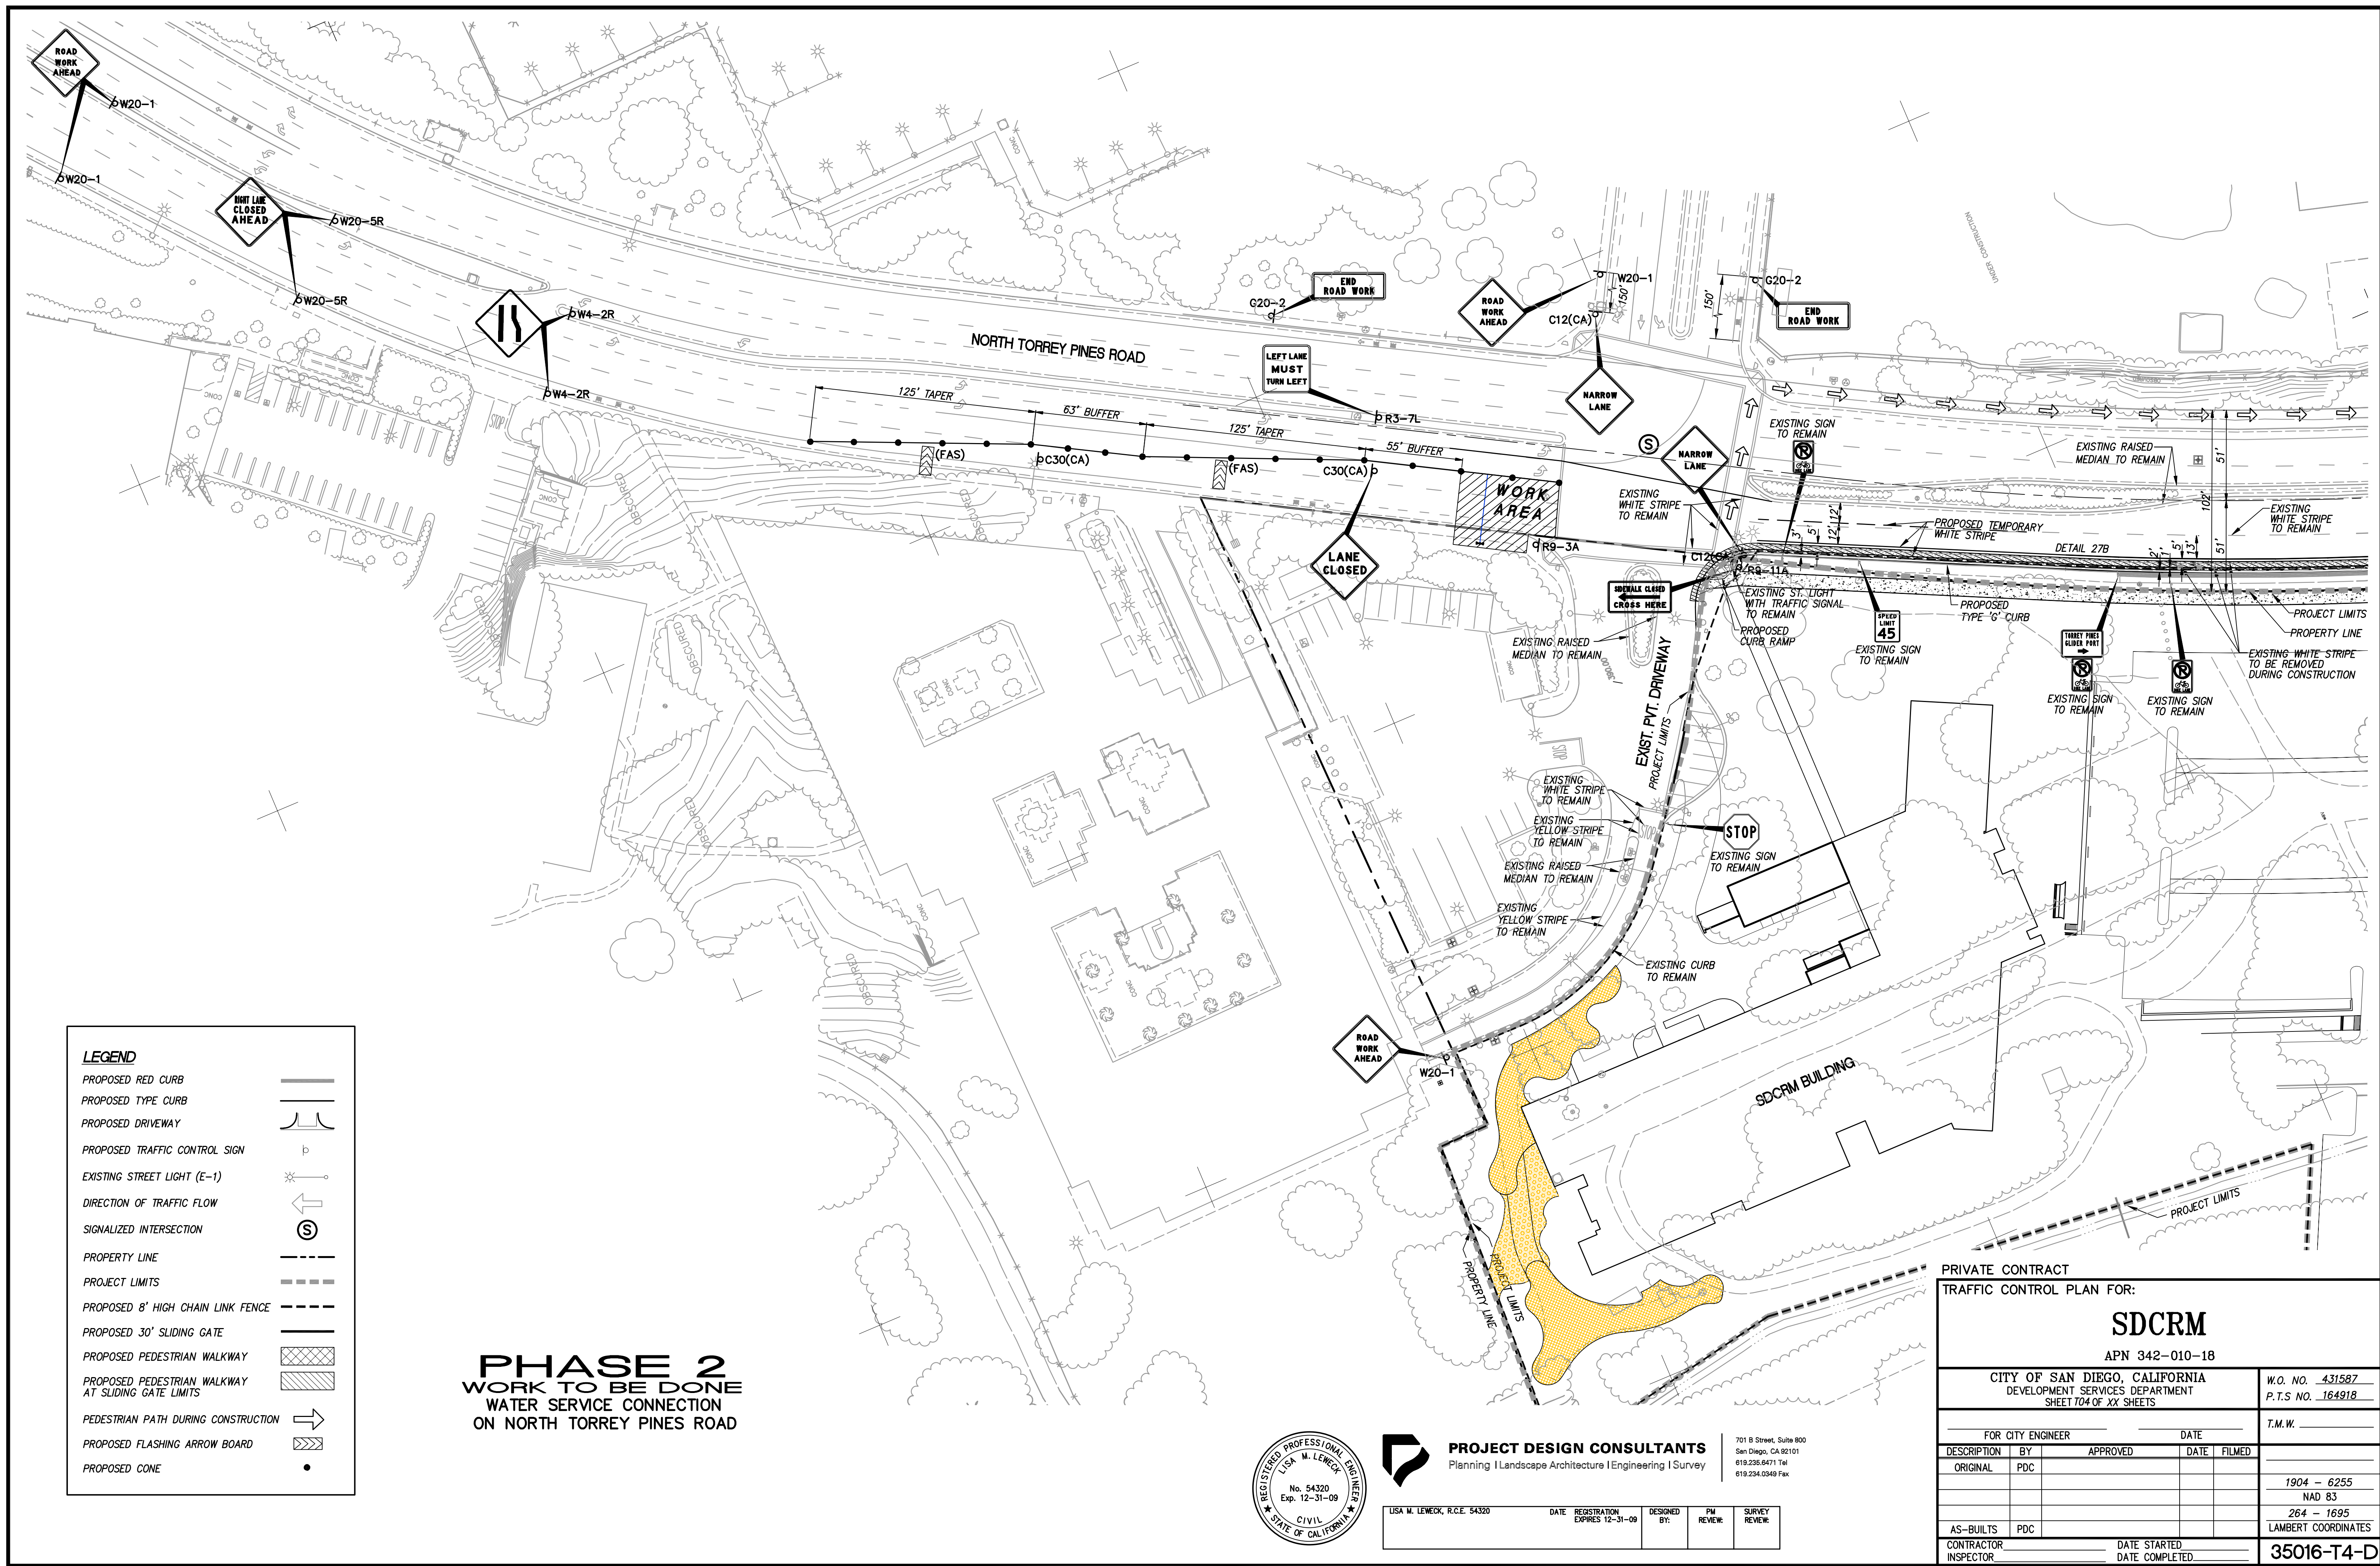

P:\3658\ENGR\PLANS\IMP\_ST\3658\_ipT04-tc.dwg 5/4/2009 5:52:52 PM